



- This drawing is not to be scaled.
- Contractors must check all dimensions on site, Architect to be notified of any discrepancies in figured dimensions.
- This drawing is copyright.

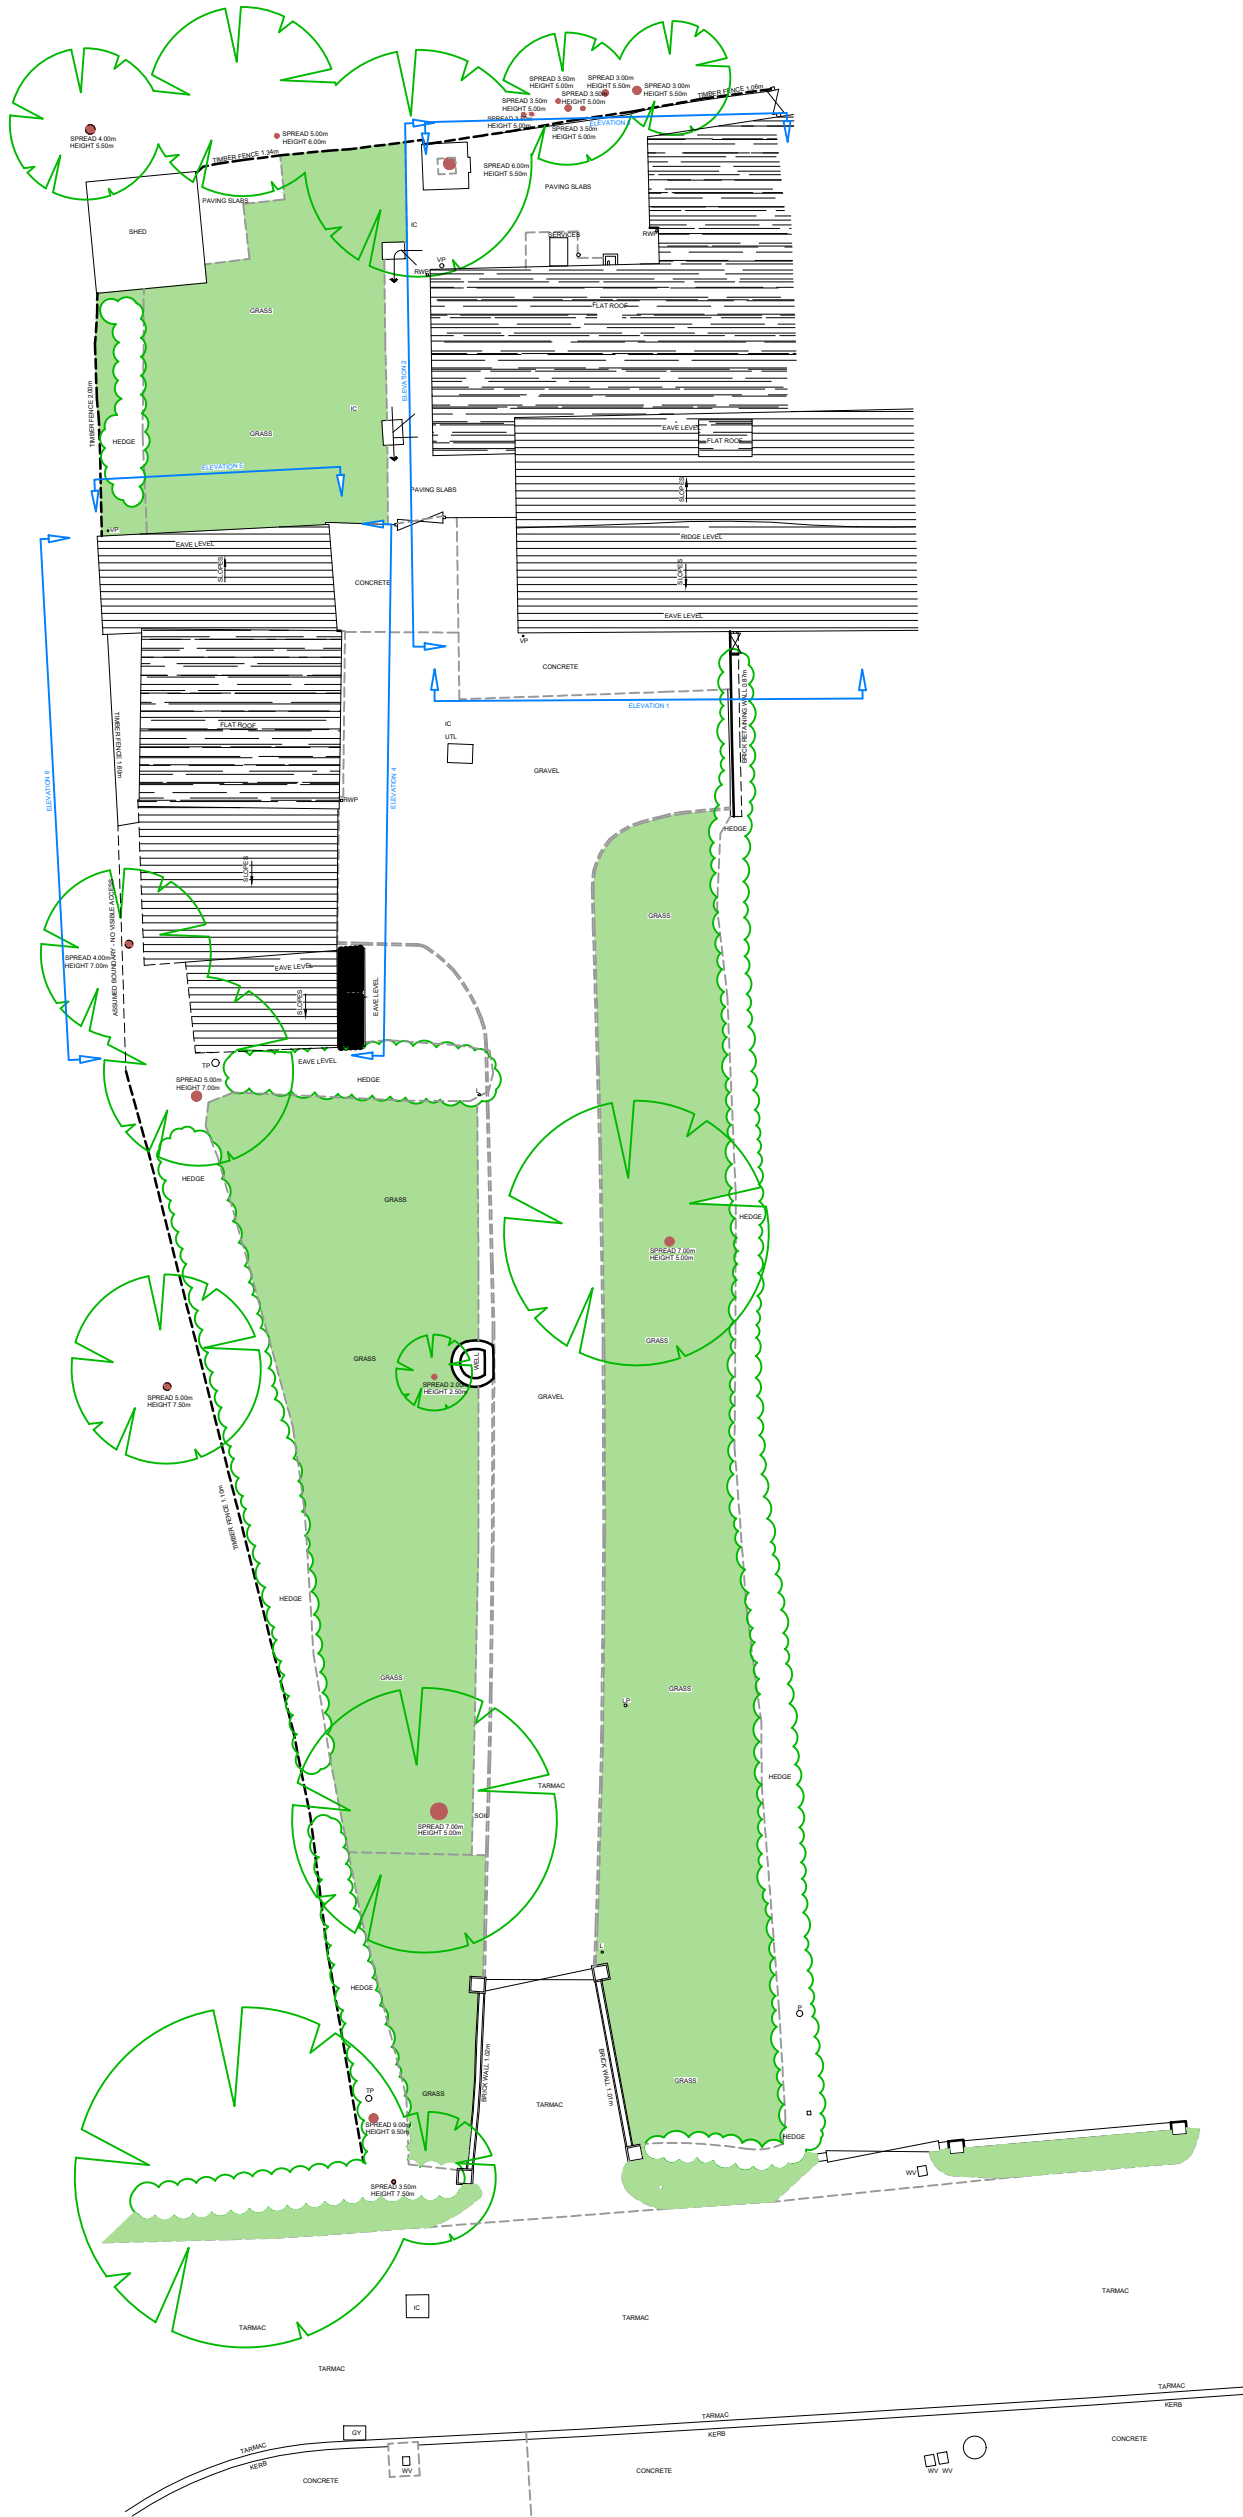

**Site Plan**  
Scale 1:200

 

A	HC	Updated to match proposed	10.03.23
Rev.	Drawn	Description	Date

**MP ARCHITECTS LLP**  
CHARTERED ARCHITECTS

Great Basons, Basons Lane, Ongar, Essex. CM5 9AR

T: 01277 364979 E: info@mparchitectsllp.co.uk  
W: www.mparchitectsllp.co.uk

Status	FOR PLANNING		
Project	4 Stondon Green, Stondon Massey, Essex, CM15 0EN		
Drawing	Existing Site Plan		
Scale	As indicated @ A3	Date	January 2023
Drawn by	NH	Project no.	2710
Checked by	MP	Drawing no.	02
		Revision	A