
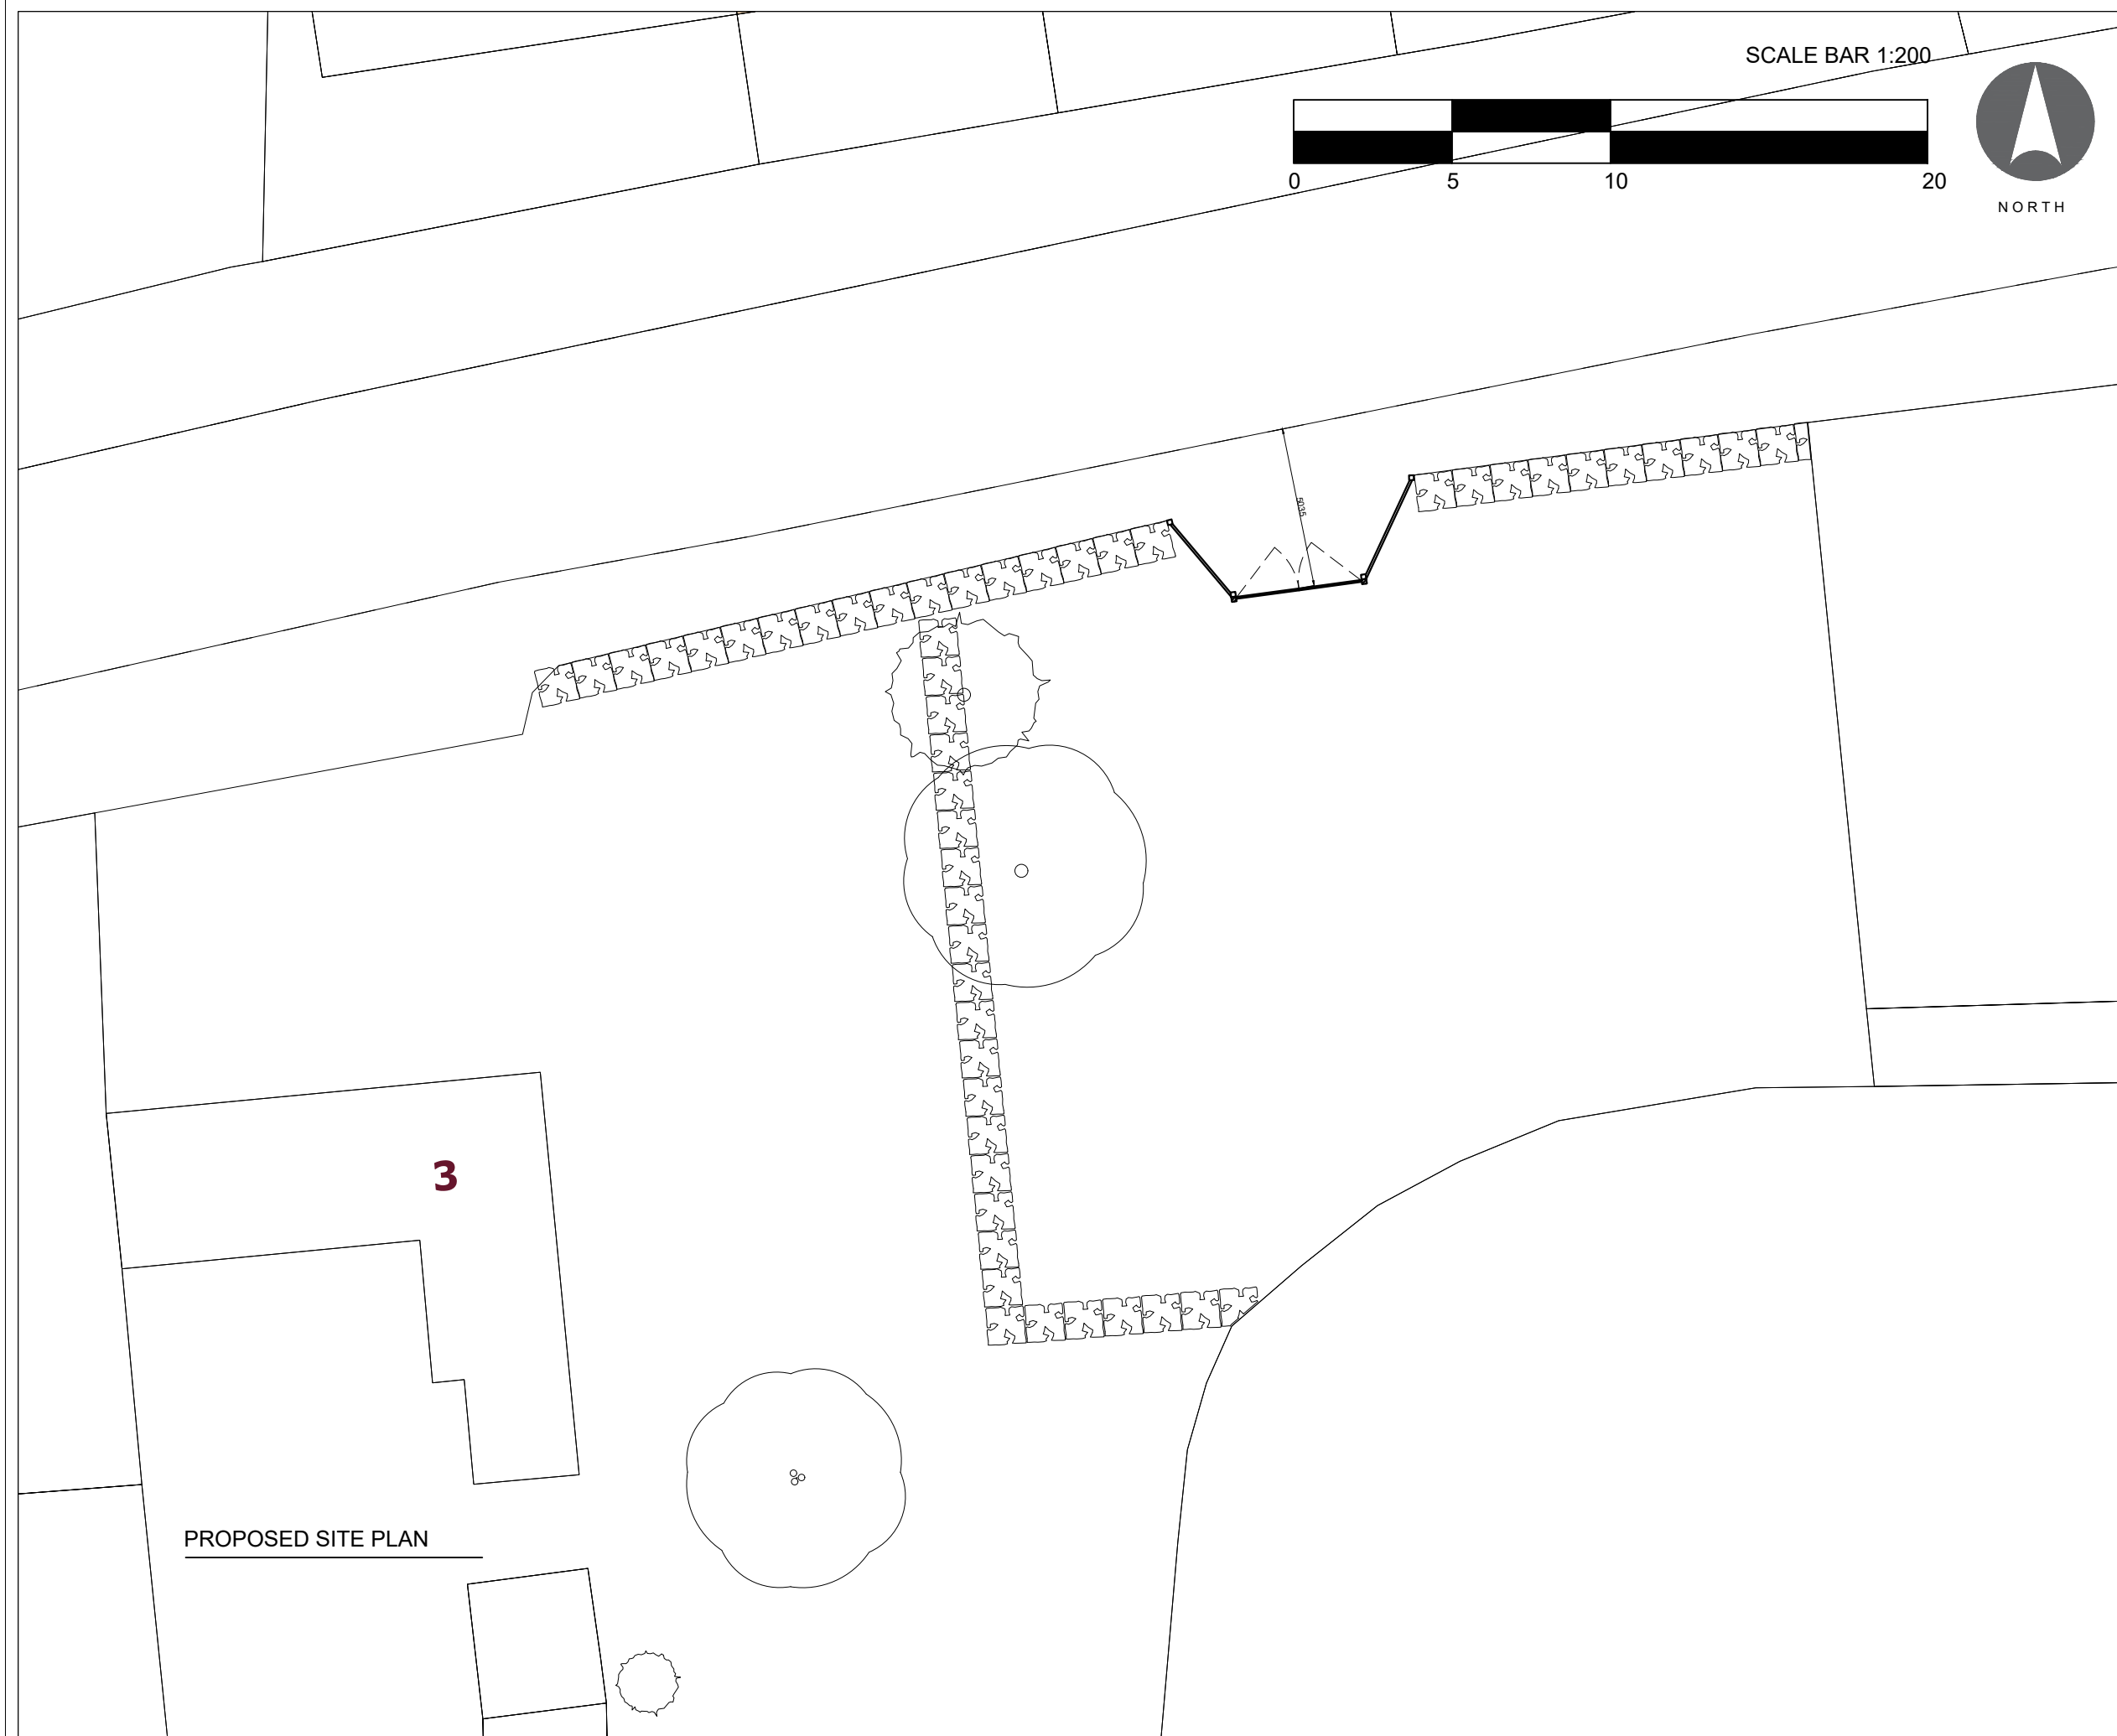


SCALE BAR 1:200

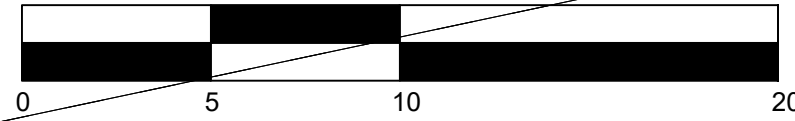

3

PROPOSED SITE PLAN

This drawing is copyright of Nash Design, reproduction is only to take place with written authority.

Job Title: The Old Forge,
Risborough Rd, Kingsey, HP17 8LY

Drawing Title: Proposed Site Plan +
Gate Position

Drawing No.: 148_PP002_01

Date: Feb 2022

Scale: 1:200 @A3