



SCALE BAR 1:200

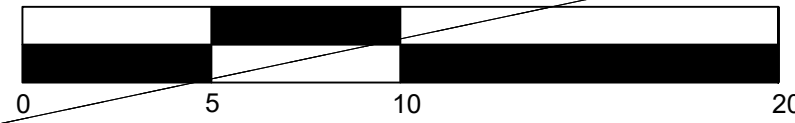

NORTH

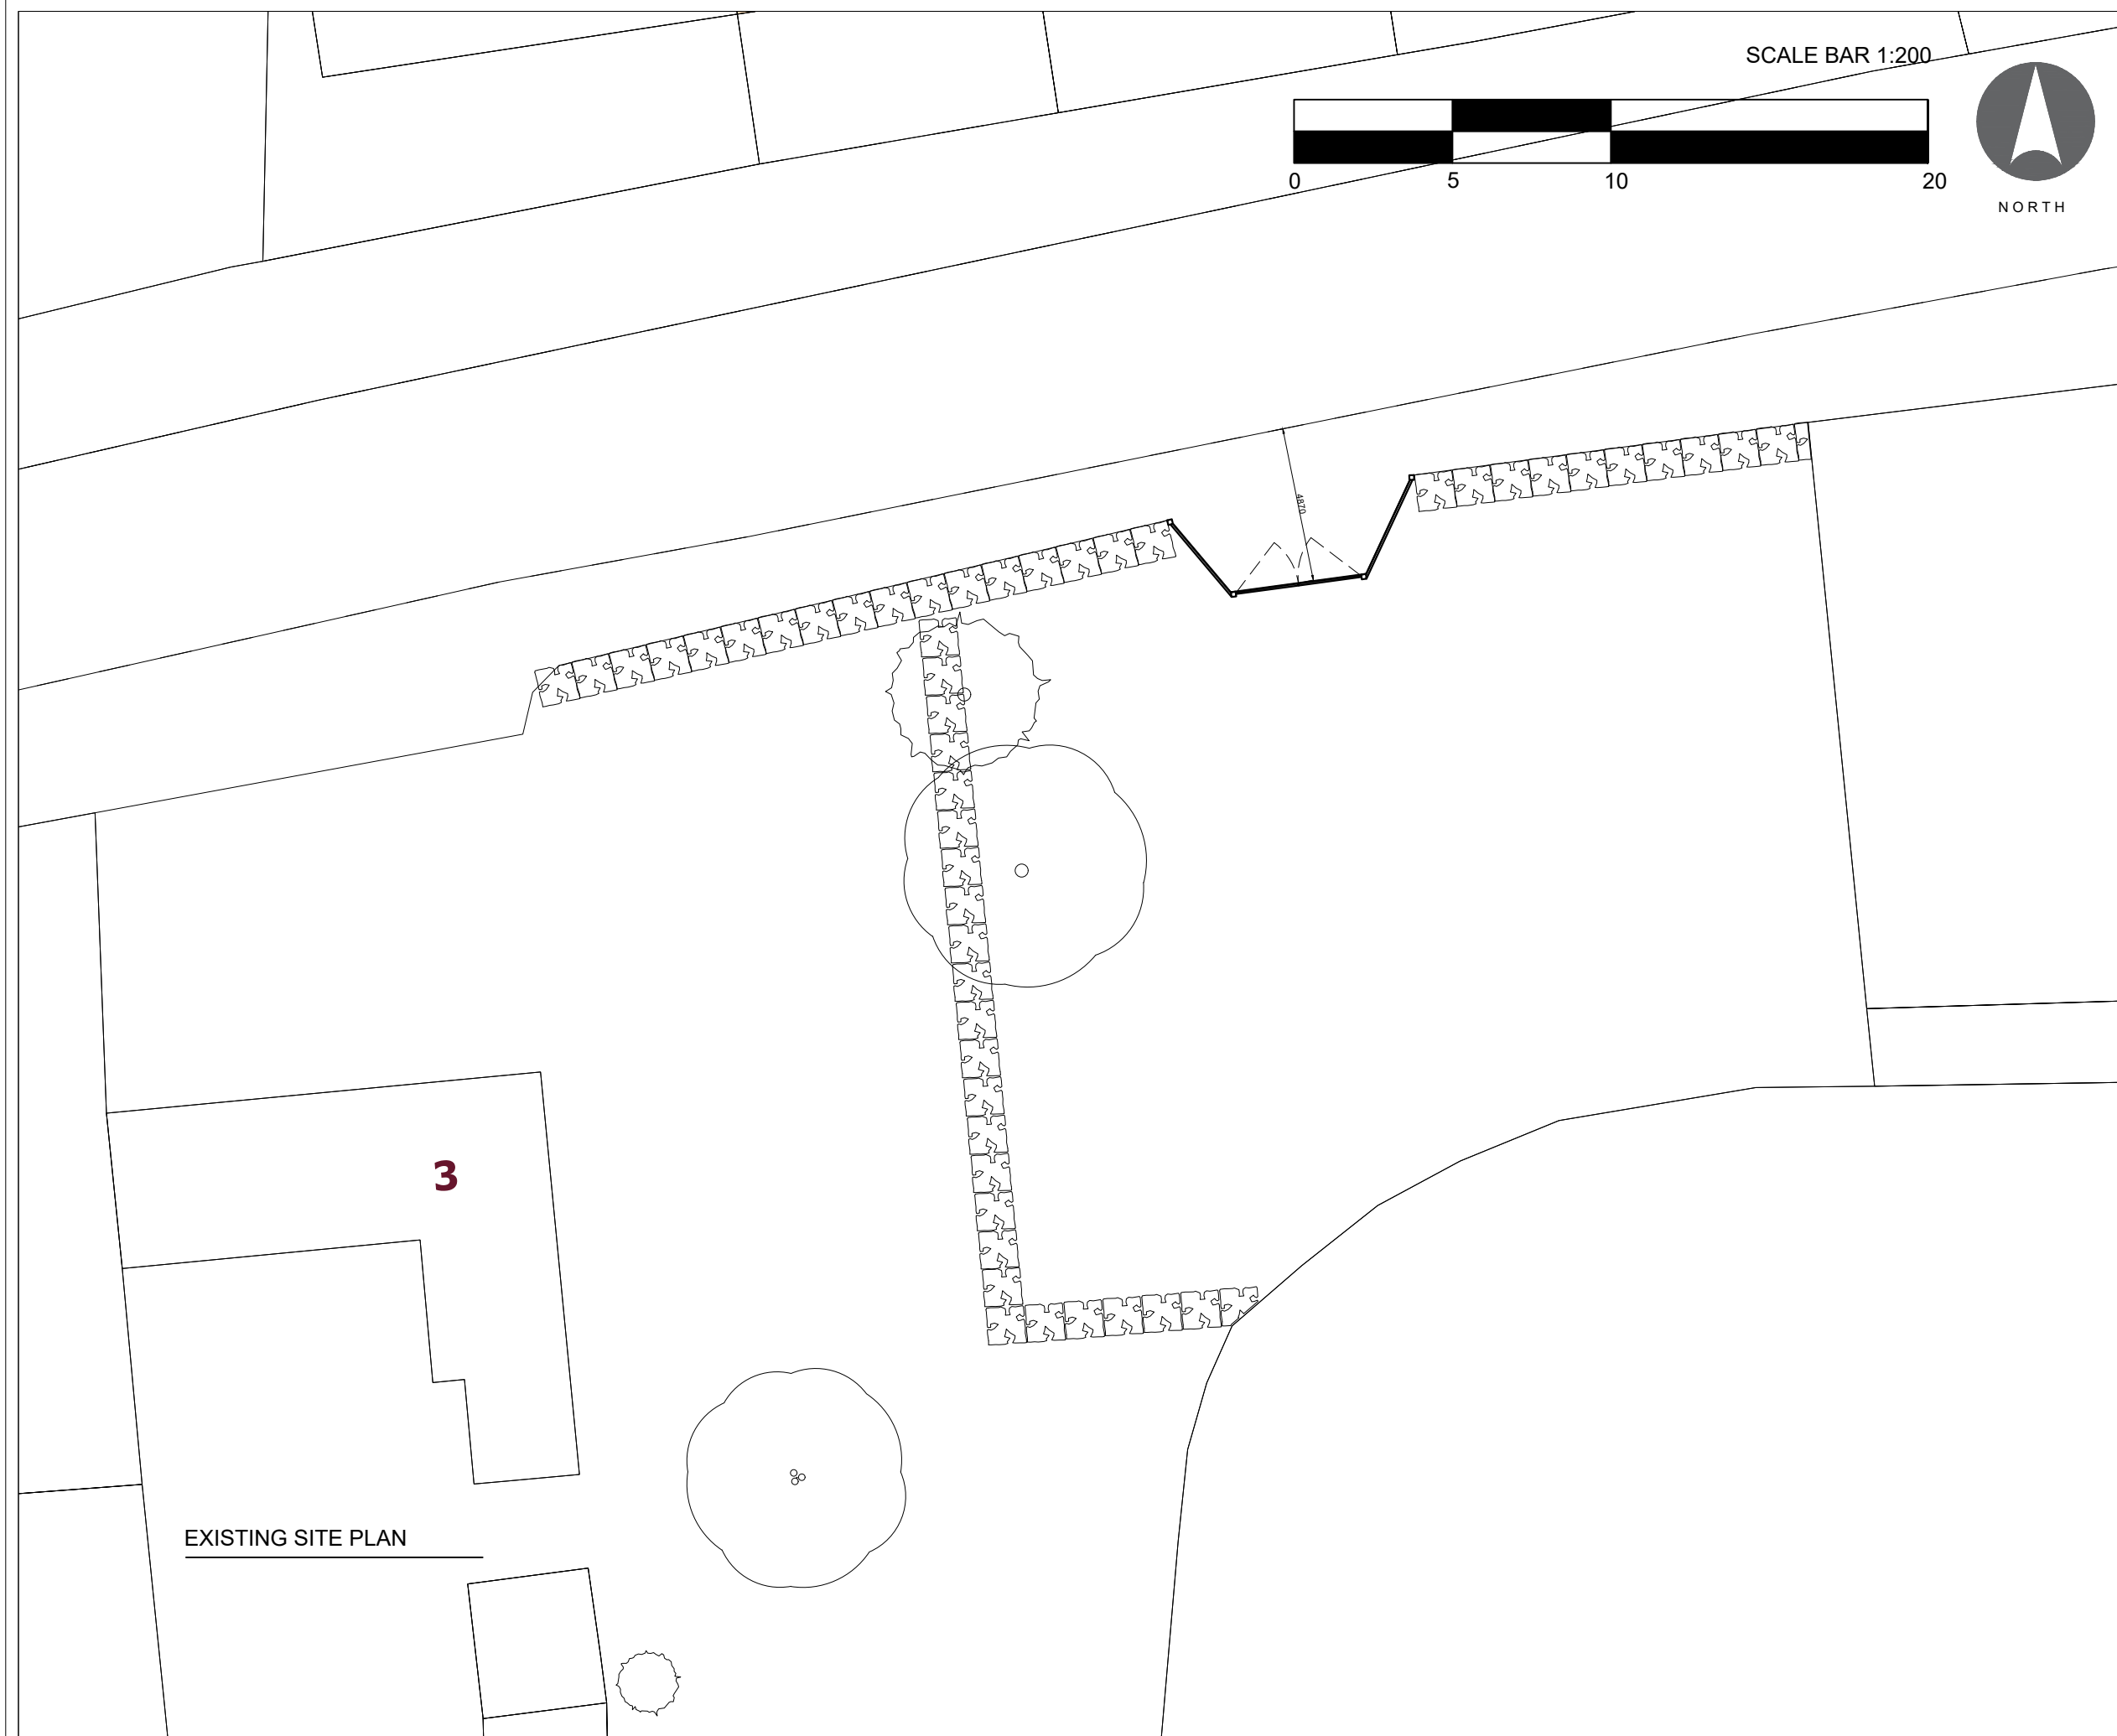

3

EXISTING SITE PLAN

*This drawing is copyright of Nash Design, reproduction is only to take place with written authority.*

Job Title: The Old Forge,  
Risborough Rd, Kingsey, HP17 8LY

Drawing Title: Existing Site Plan +  
Gate Position

Drawing No.: 148\_EP001\_01

Date: Feb 2022

Scale: 1:200 @A3