



Notes
 This drawing is applicable to the concept design and planning application workstages only and is not suitable for construction purposes. No responsibility can be accepted for errors made by others in scaling from this drawing. This drawing and design remain the copyright of Joshua Hovey Architects Ltd and cannot be copied, loaned or disclosed without written agreement in accordance with our Standard Terms of Business.

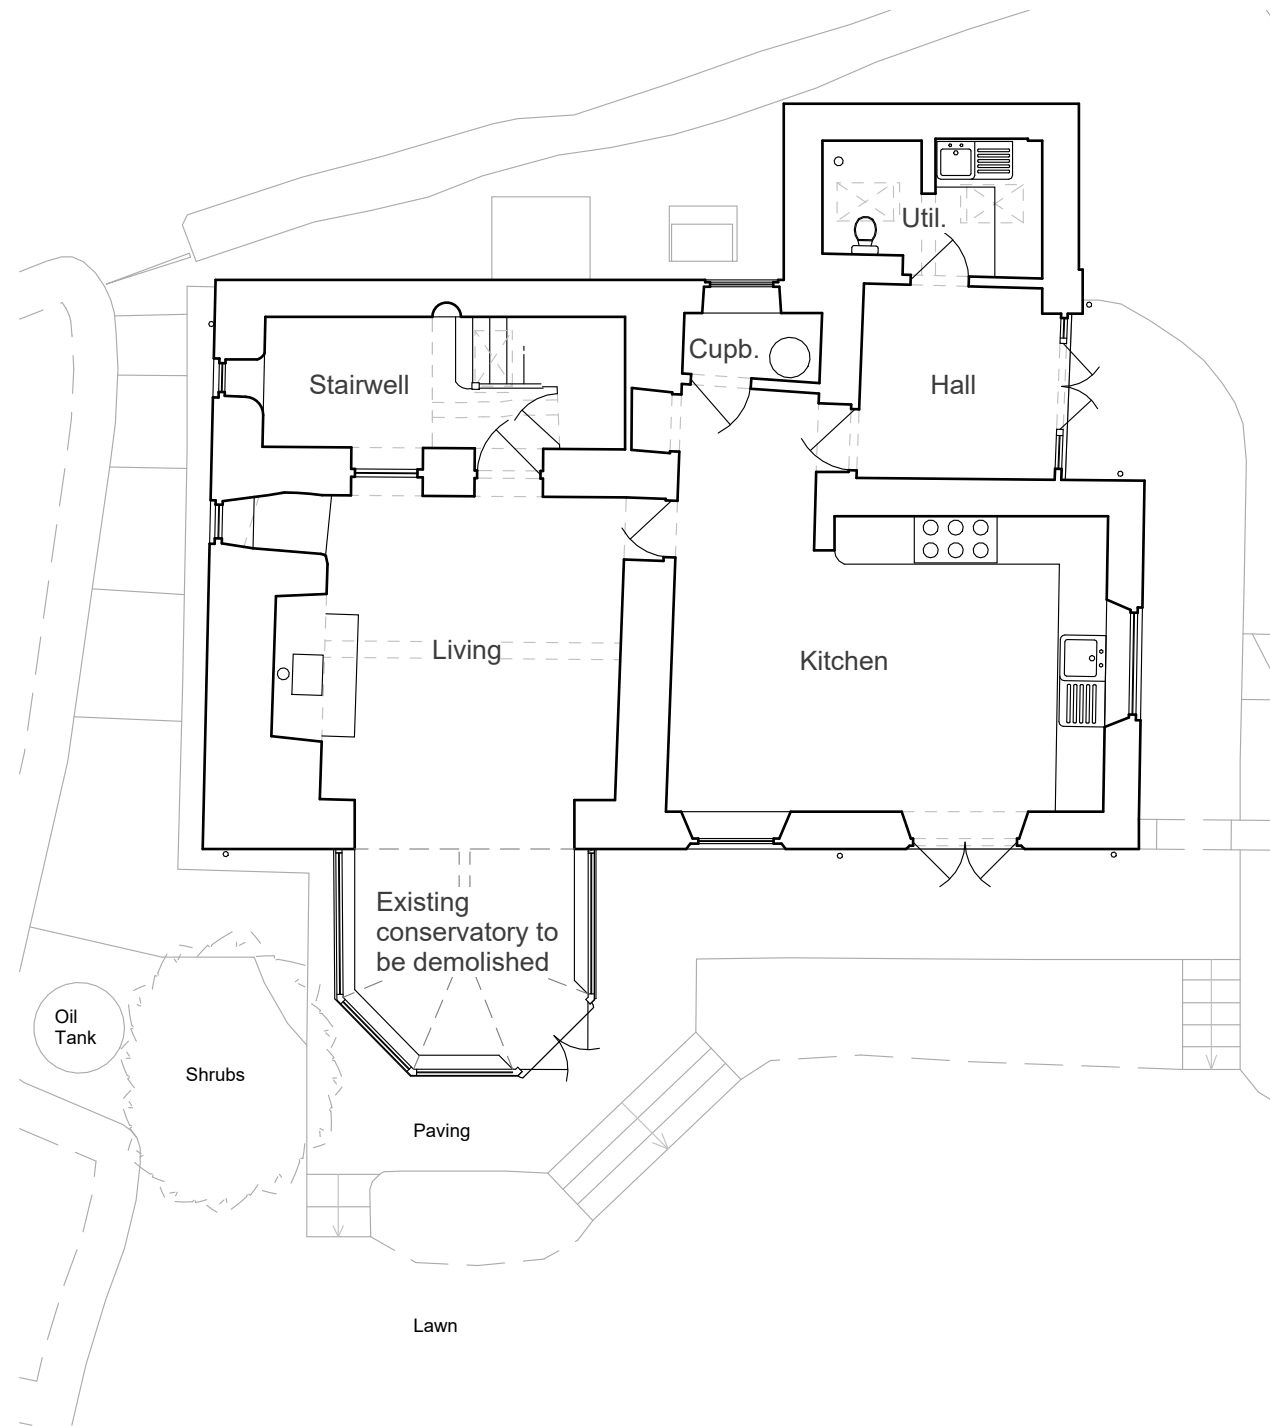

Existing Ground Floor Plan
 1 : 100

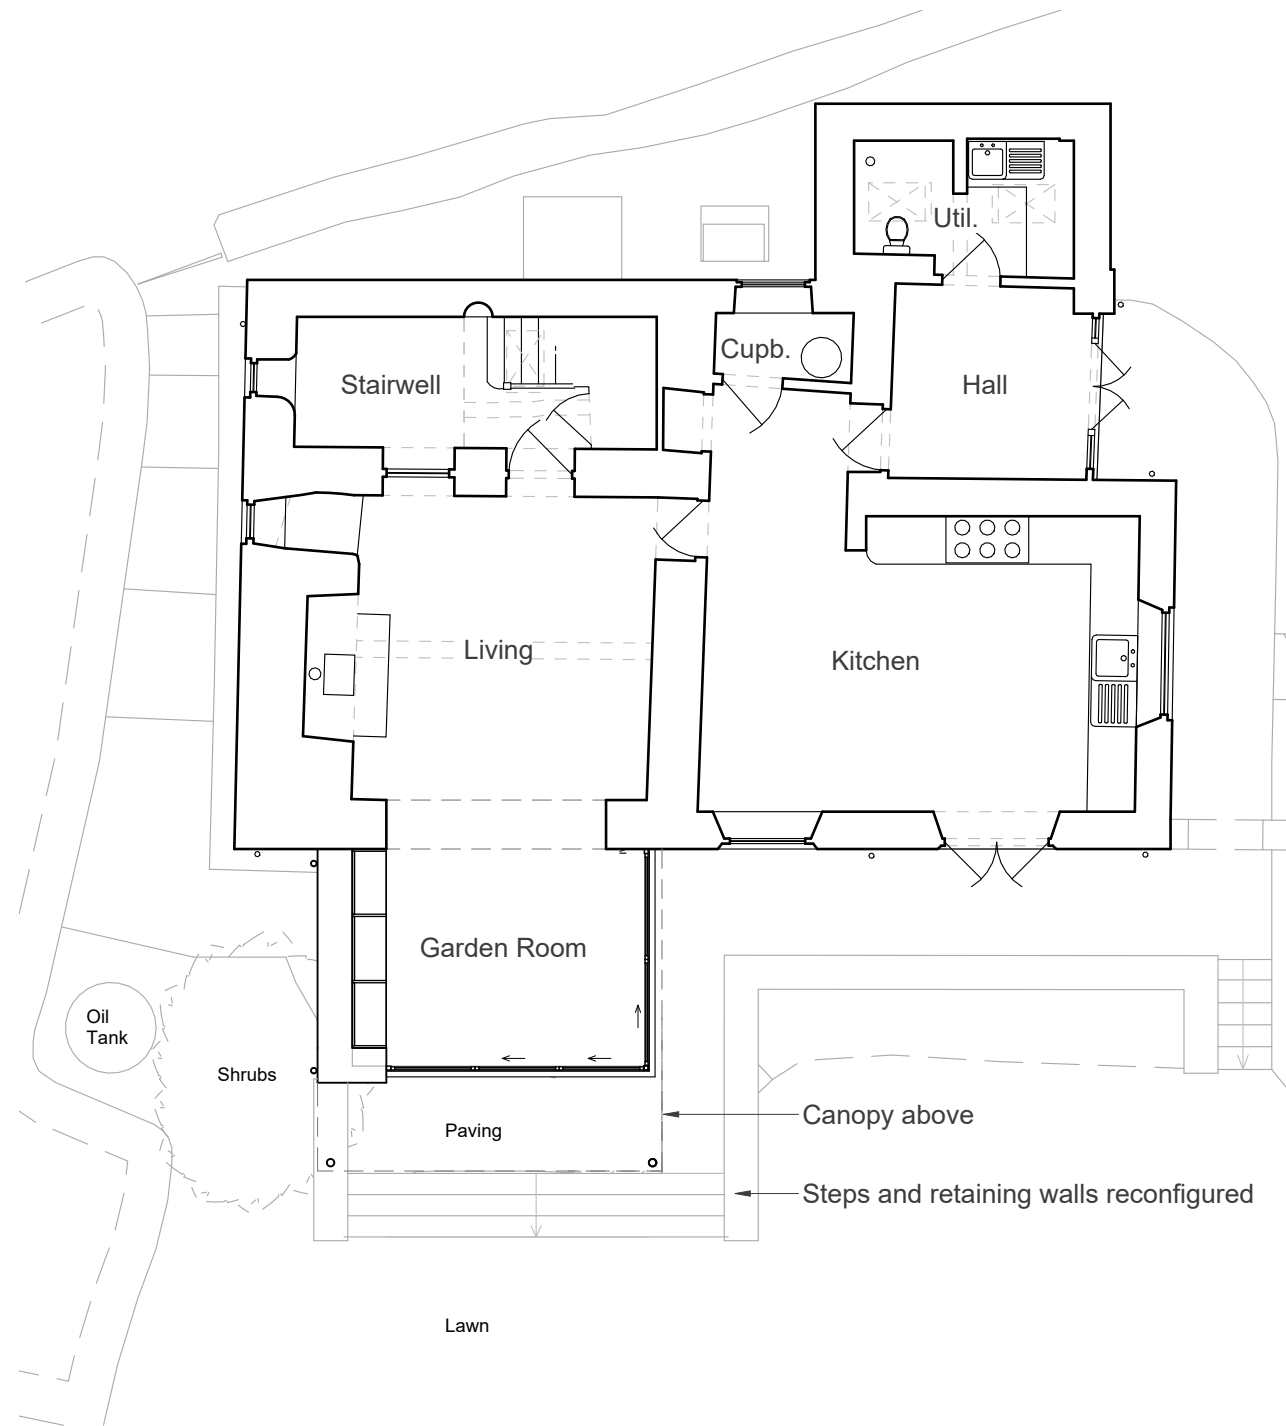

Proposed Ground Floor Plan
 1 : 100

JHA

Joshua Hovey Architects Ltd
 4 Market Place, Fairford, GL74AB
 01285 339021
 info@joshuahovey.co.uk
 www.joshuahovey.co.uk

Sheet Status
Planning

Project Name
Garden Room Extension

Client
Katy and Neil Wright

Site
Hayward Cottage, Chedworth

Sheet Title
Floor Plans

Scale	Sheet Size	Date
1 : 100	A3	03.03.2023

Project No	Sheet Number	Current Revision
1042	PL-002	Rev A



Scale 1:100 5m

07/03/2023 11:11:05