






Front Elevation

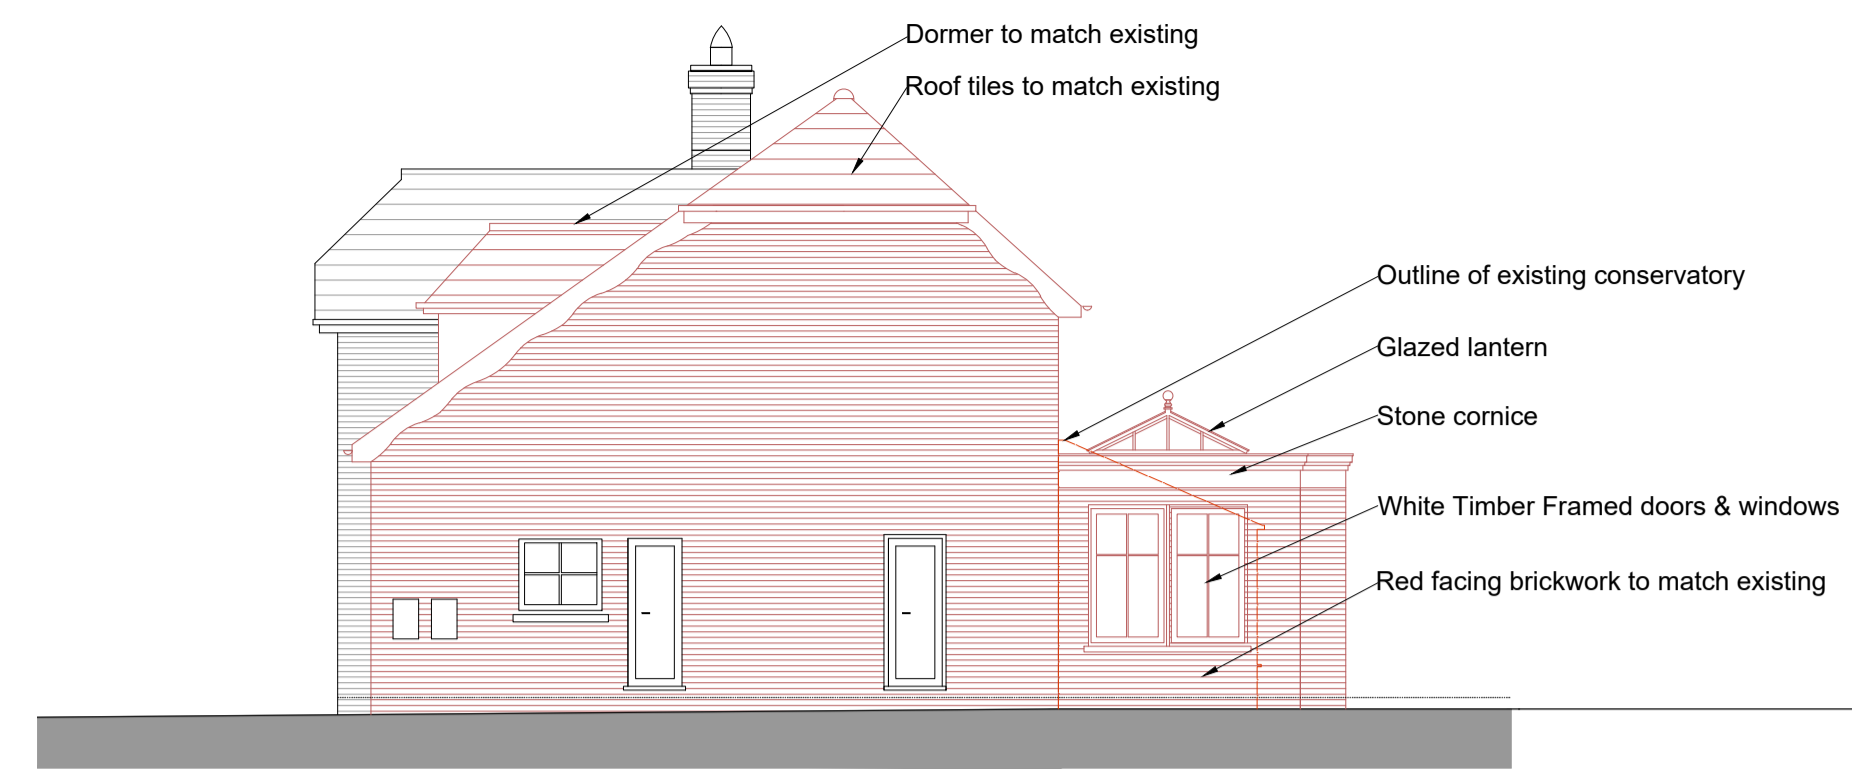


Right Elevation

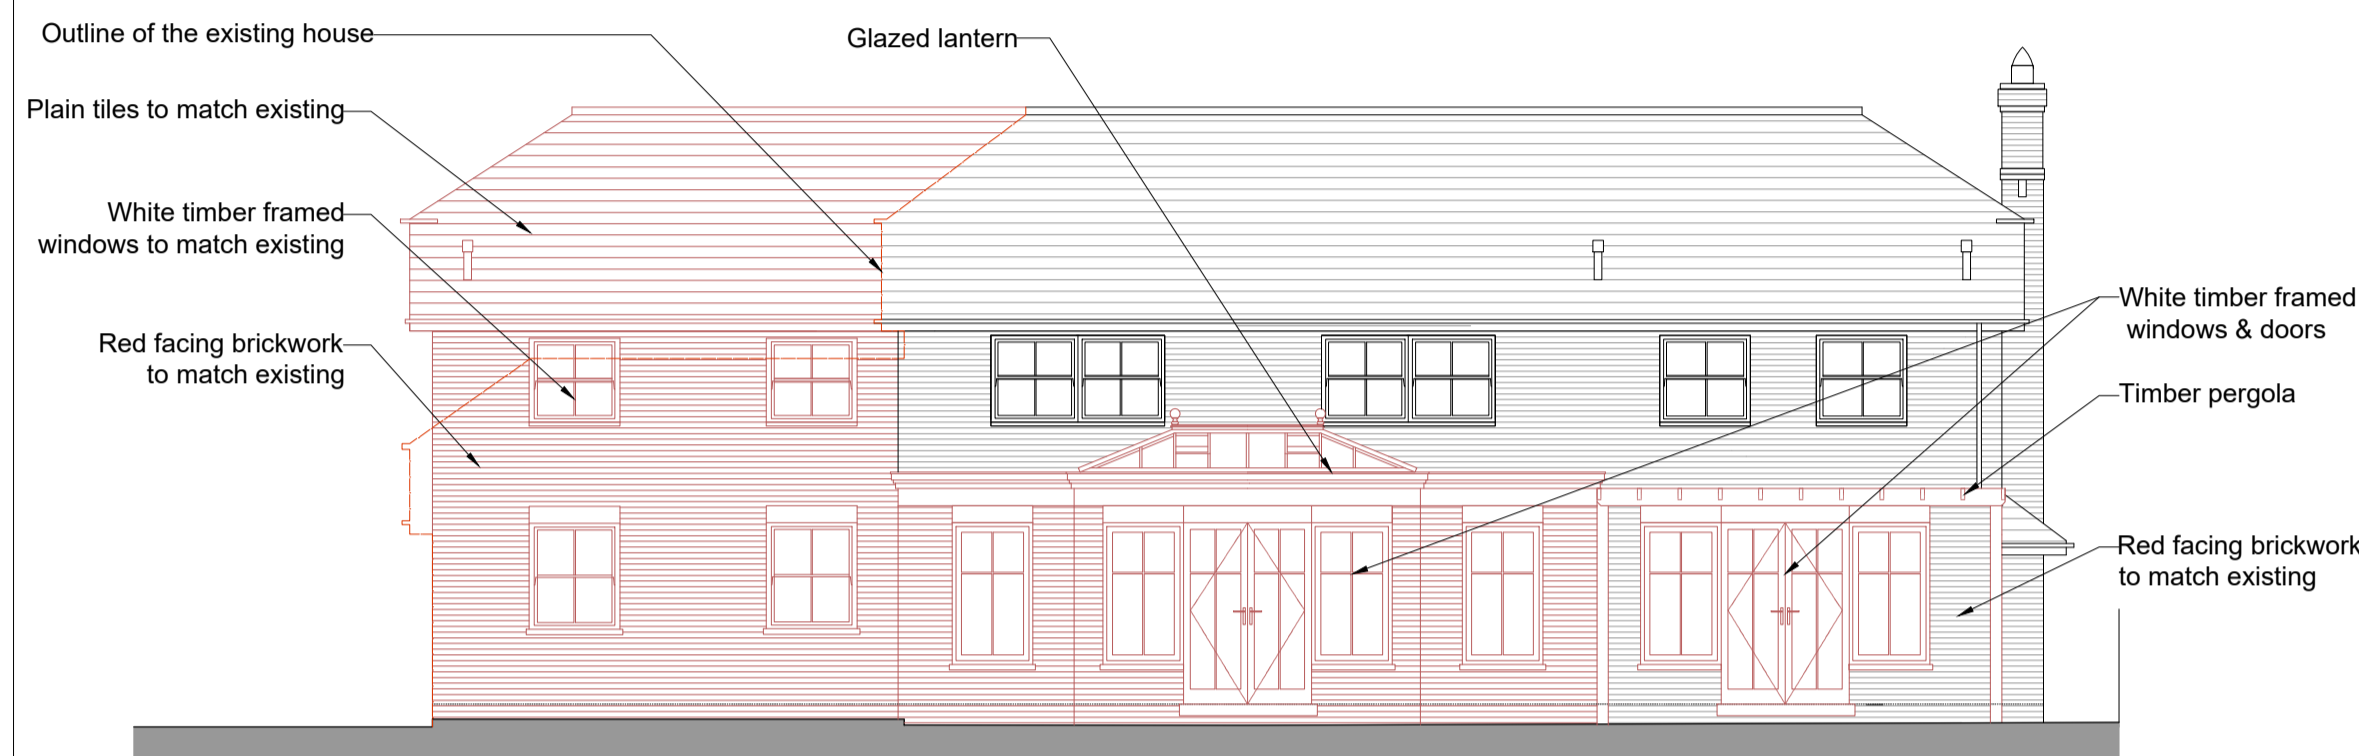


Rear Elevation

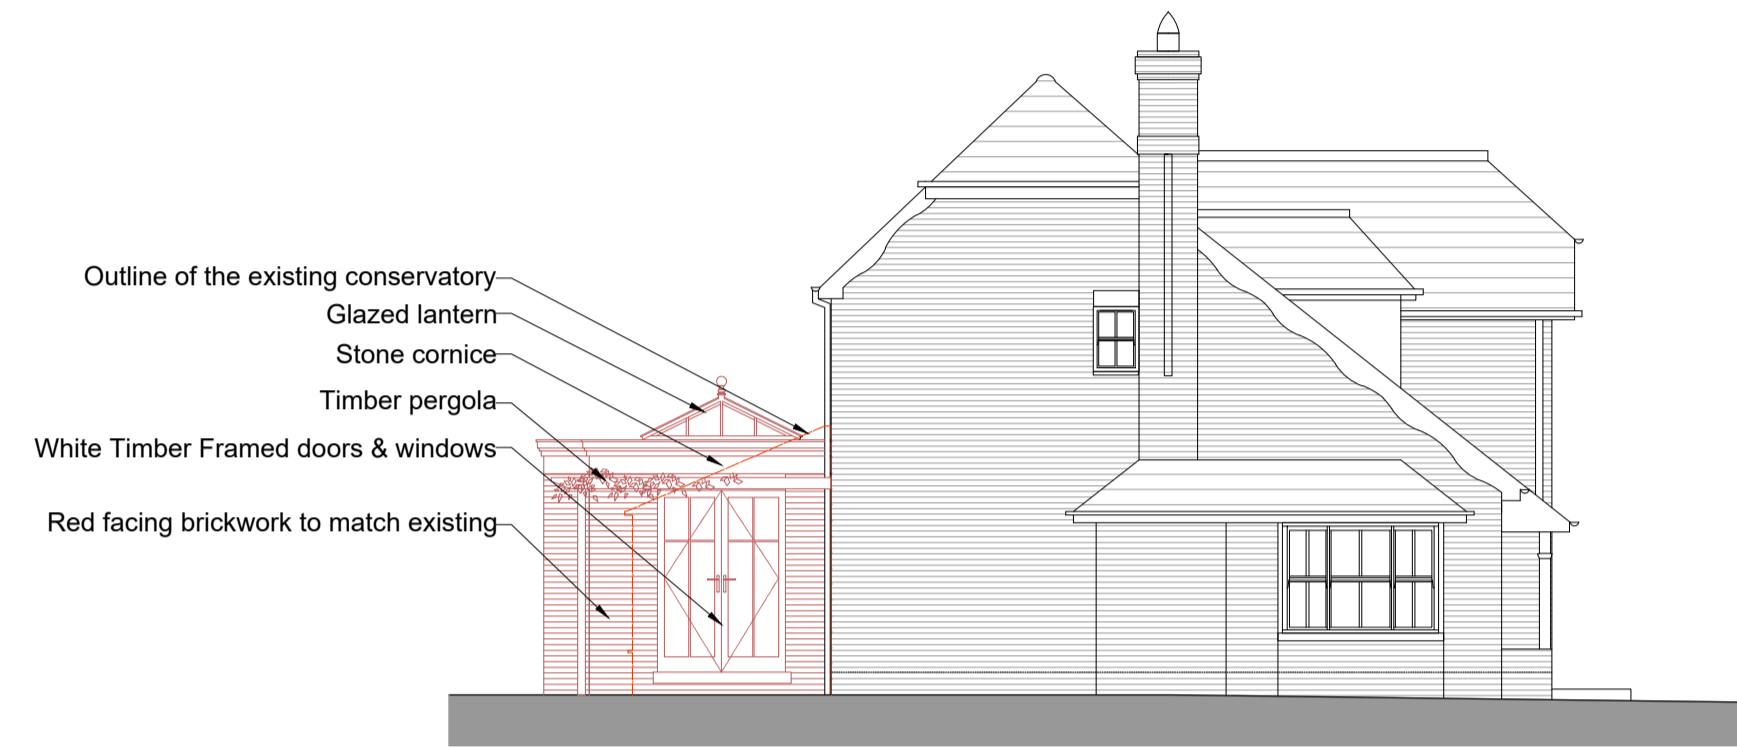


Left Elevation

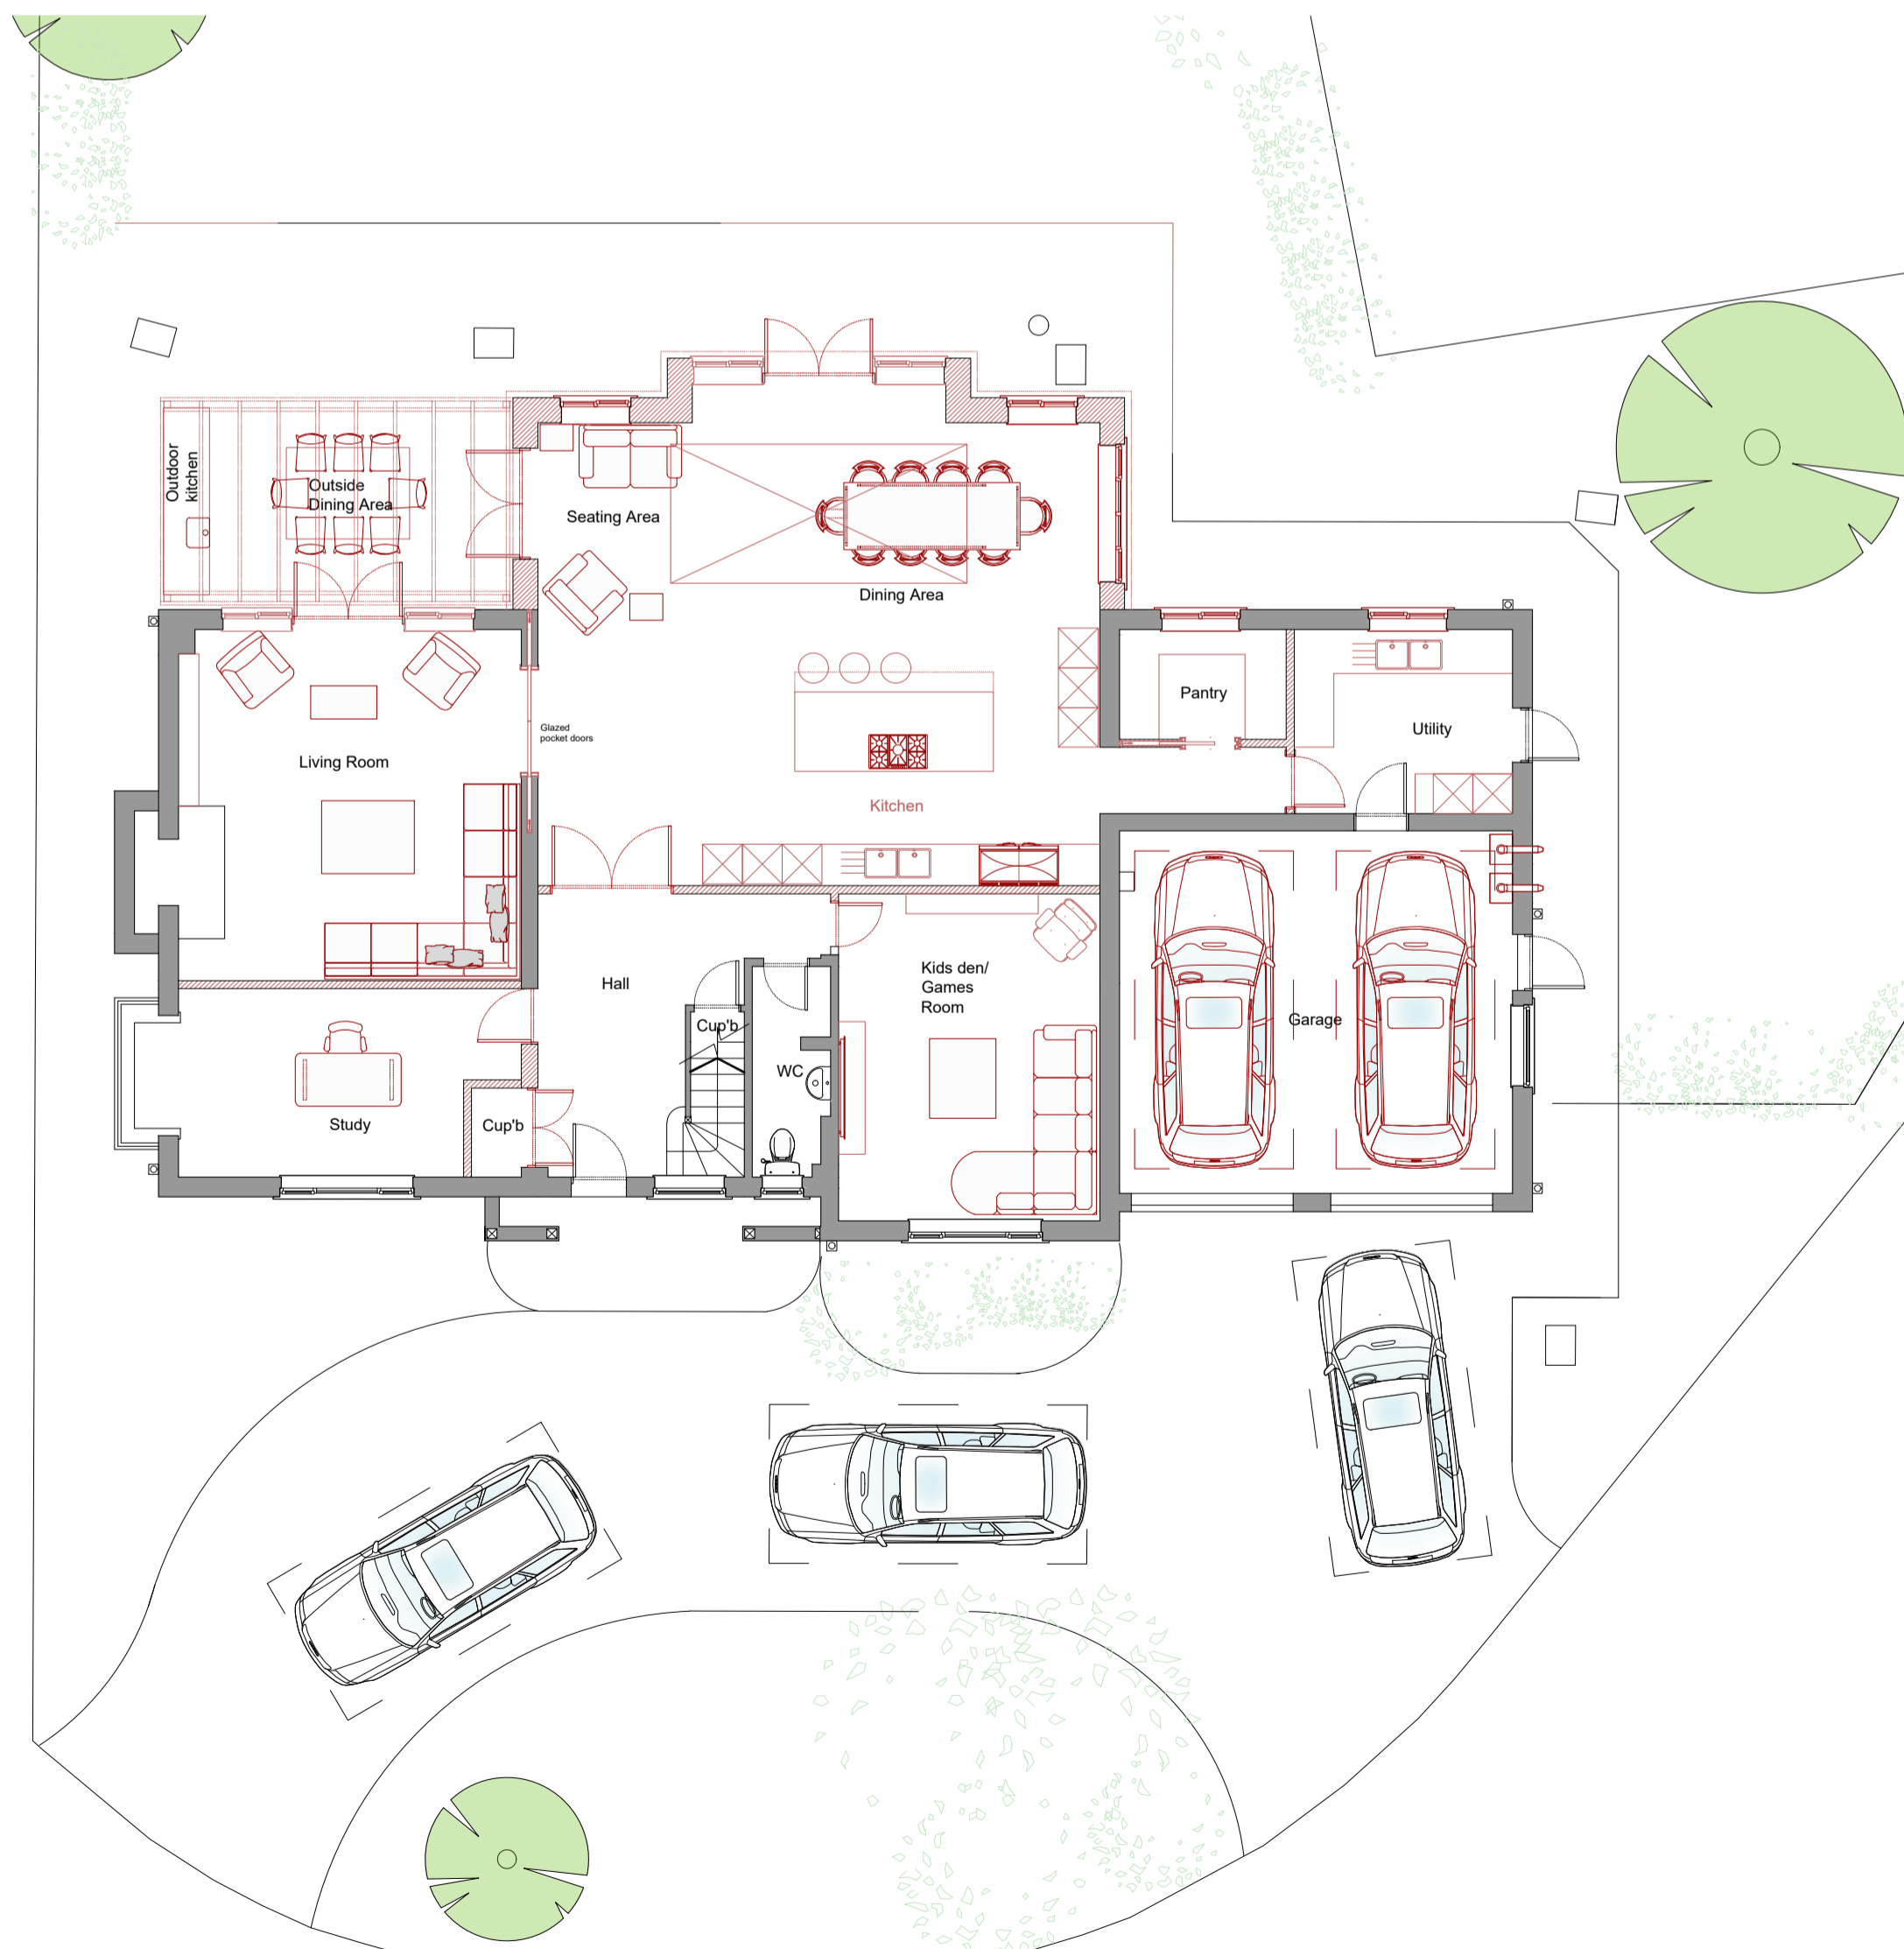

Ground Floor Plan

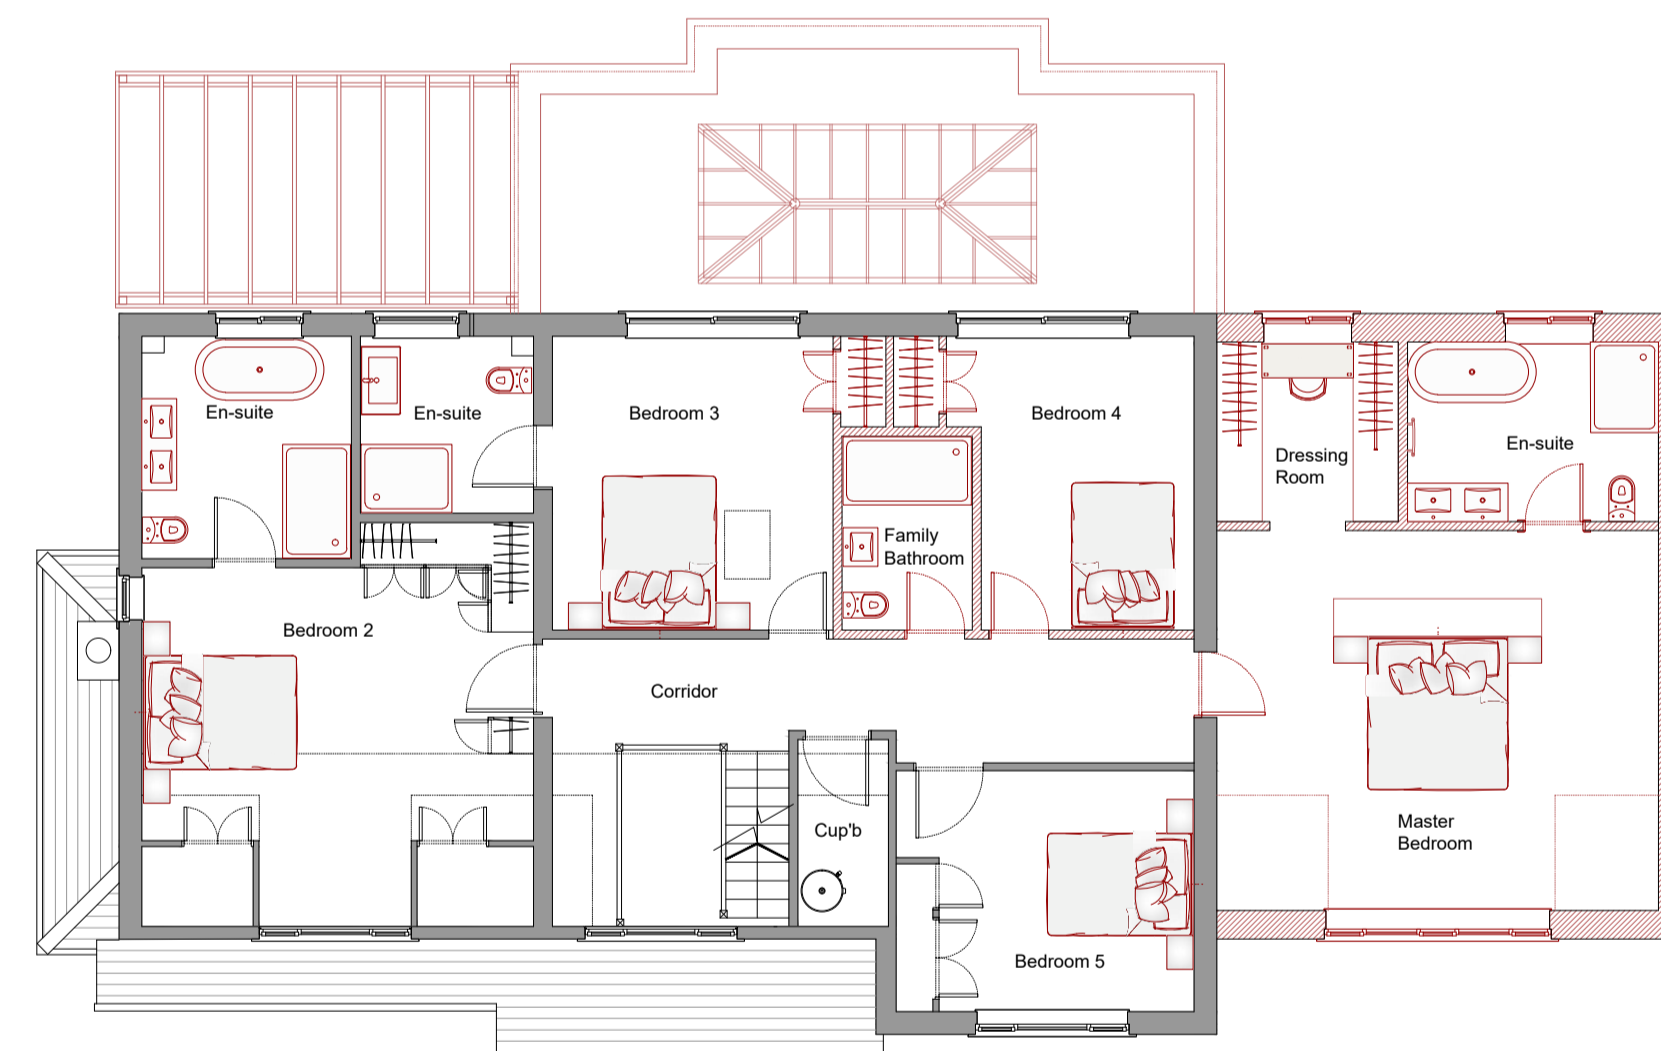


First Floor Plan

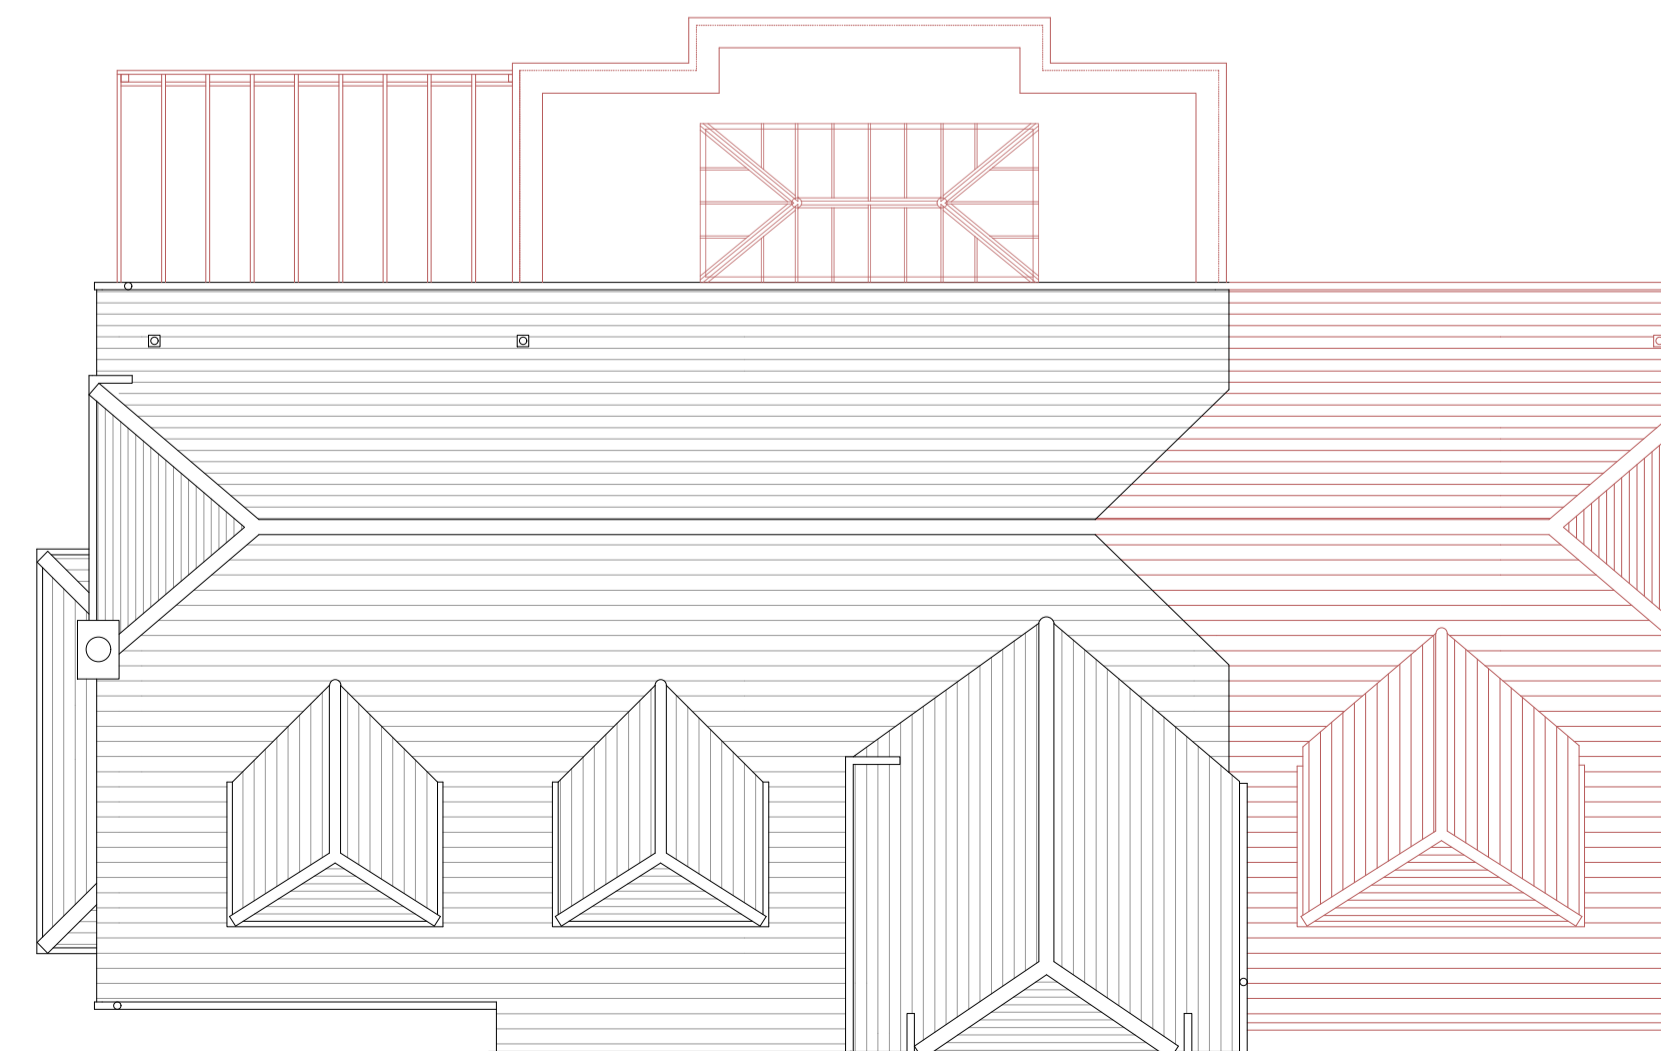

Roof Plan

Key to Planning Drawing	
SYMBOL	DESCRIPTION
	existing brickwork/structure
	proposed walls
	proposed

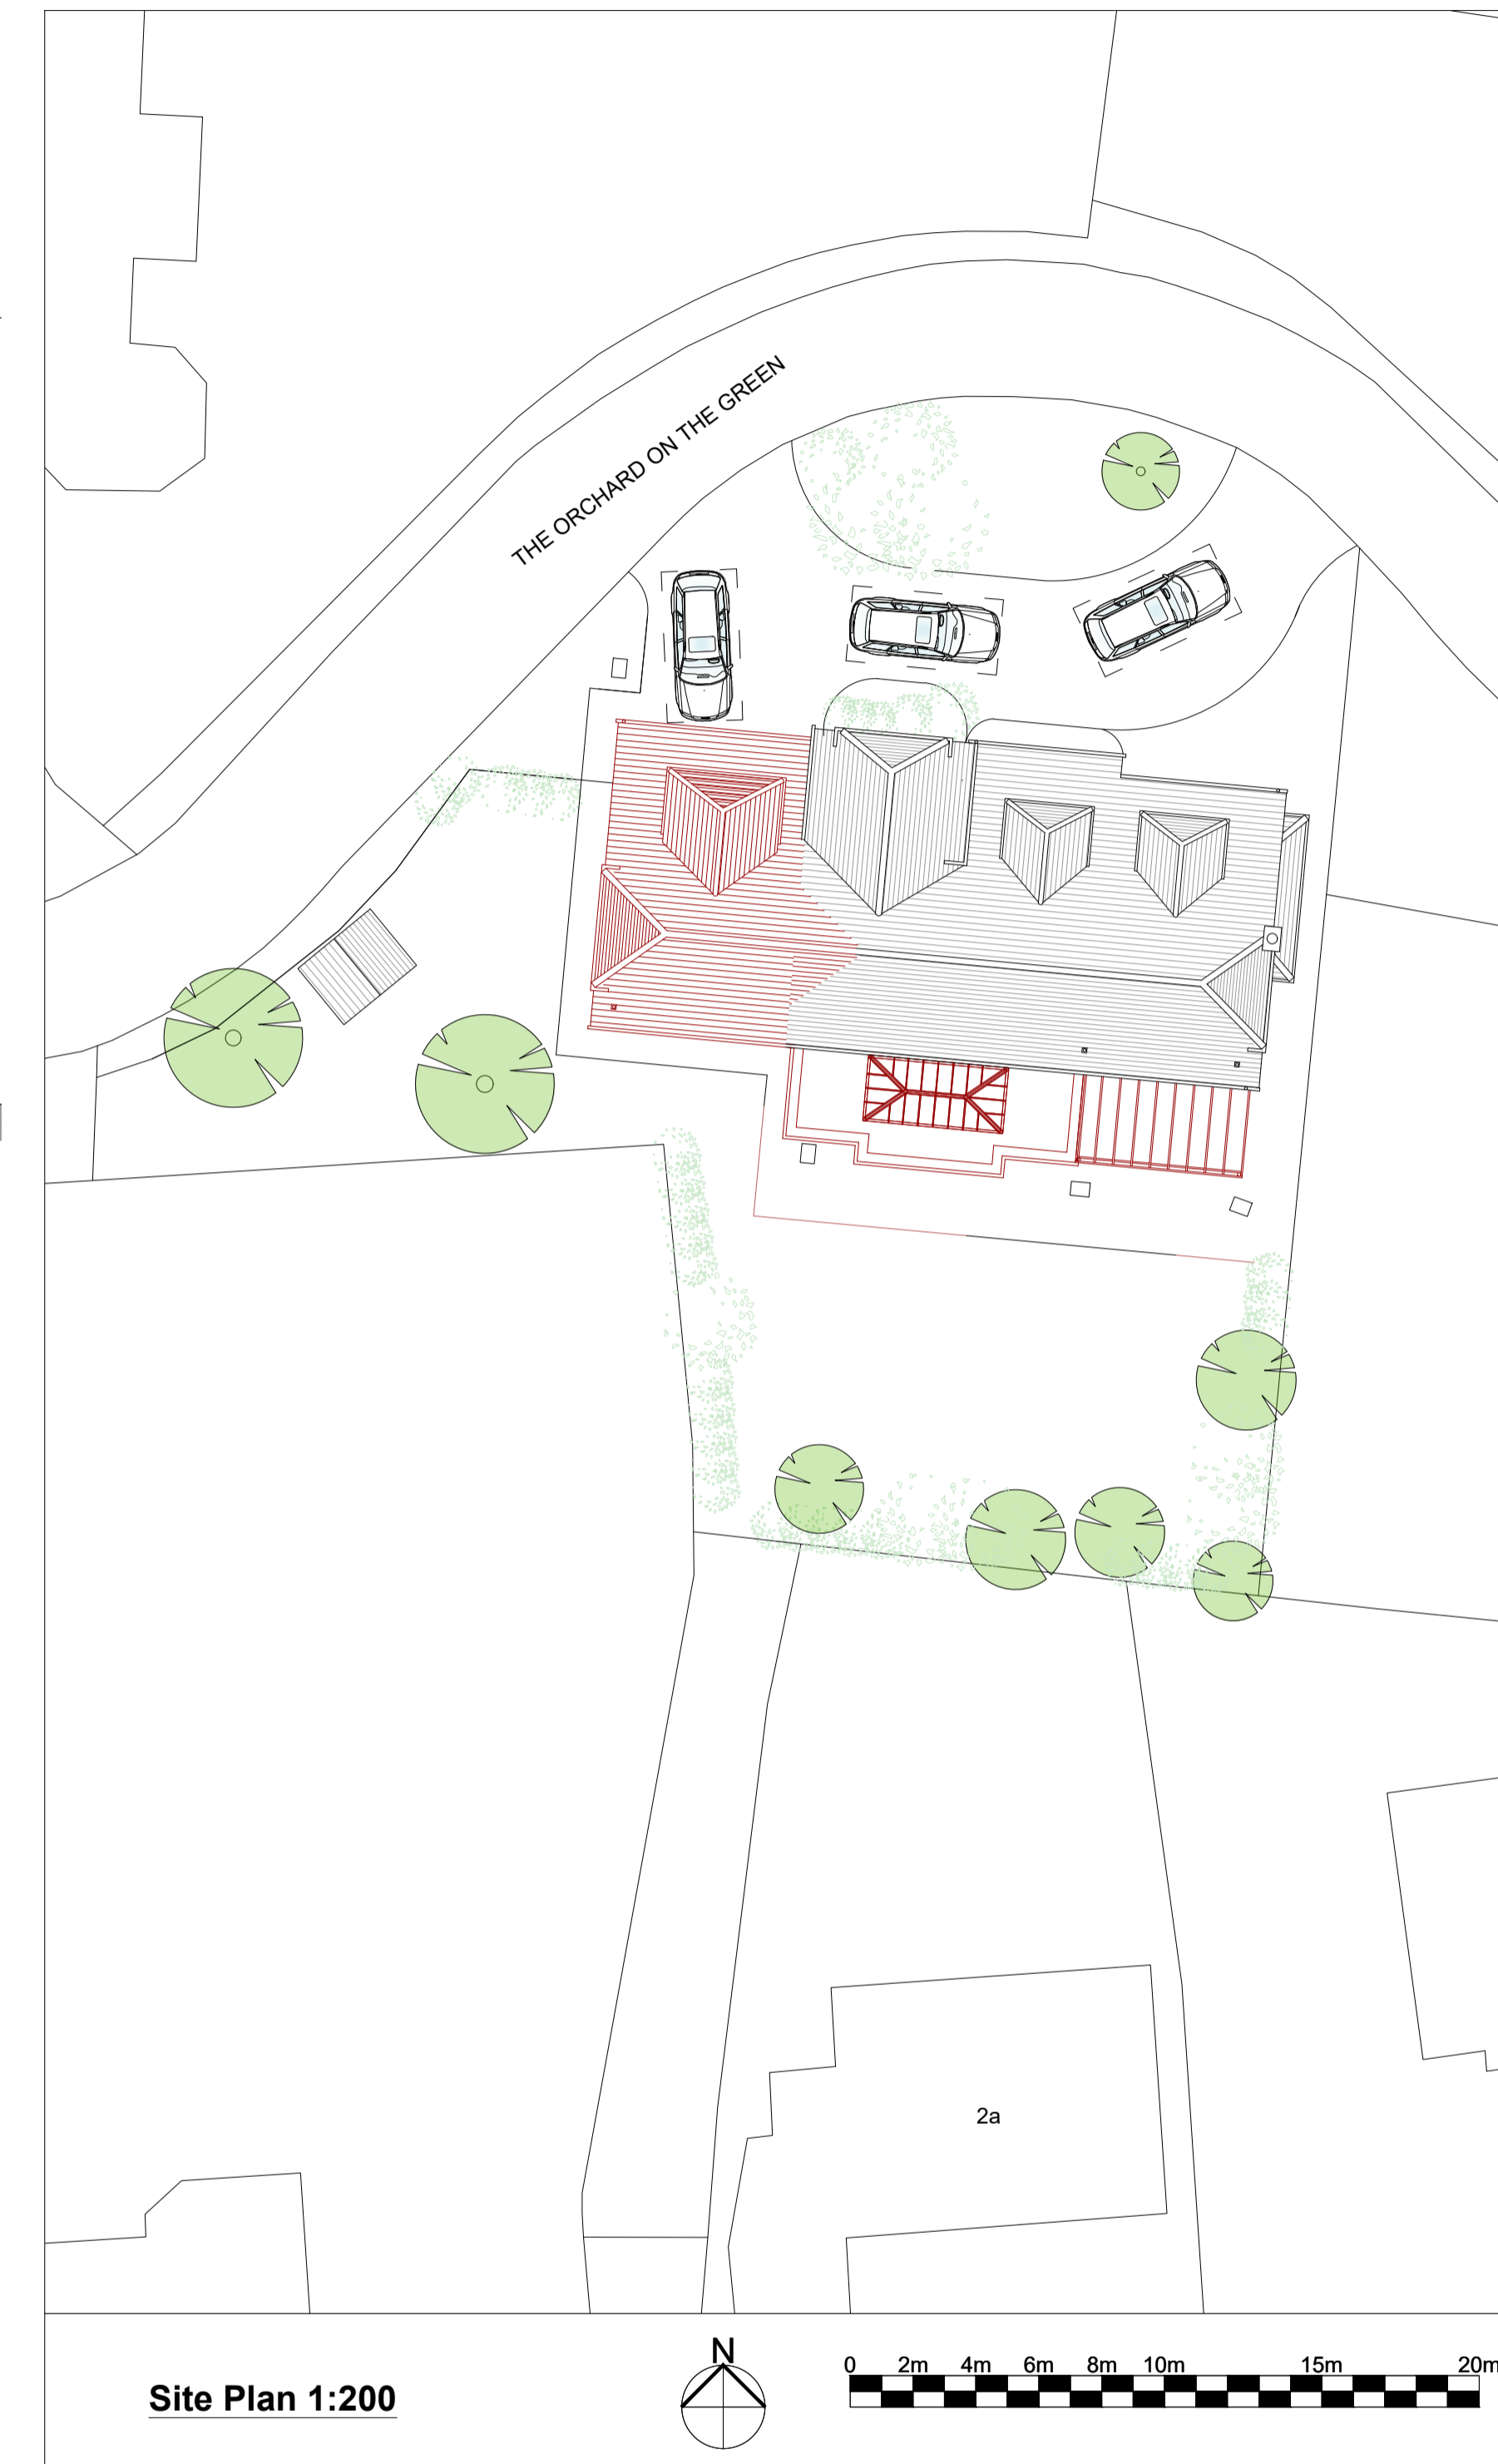

Site Plan 1:200

Rev	Description	Date
C	Planning Issue	09/03/23
B	General notes added & furniture rearranged & en-suite updated	03/03/23
A	Client discussions 10/02	1702/23

Client <b>Stephen Allen</b>		Description Proposed Drawings			
Project 3 Orchard on the Green, WD3 3HS Rear & Side Extension & Remodelling		Do not scale from this drawing			
Scale@A1 1:100, 1:200	Drawn AS	Date Feb 2023	Job No. 4234	Drawing No. P-003	Rev C
<b>NOADES</b> architects		Copyright Noades Architects Limited ©			
1 The Sportsman, Station Approach, Chorleywood, Hertfordshire, WD3 5NA		01923 634867		www.noadesarchitects.com	