



Front Elevation




Right Elevation





Rear Elevation




Left Elevation

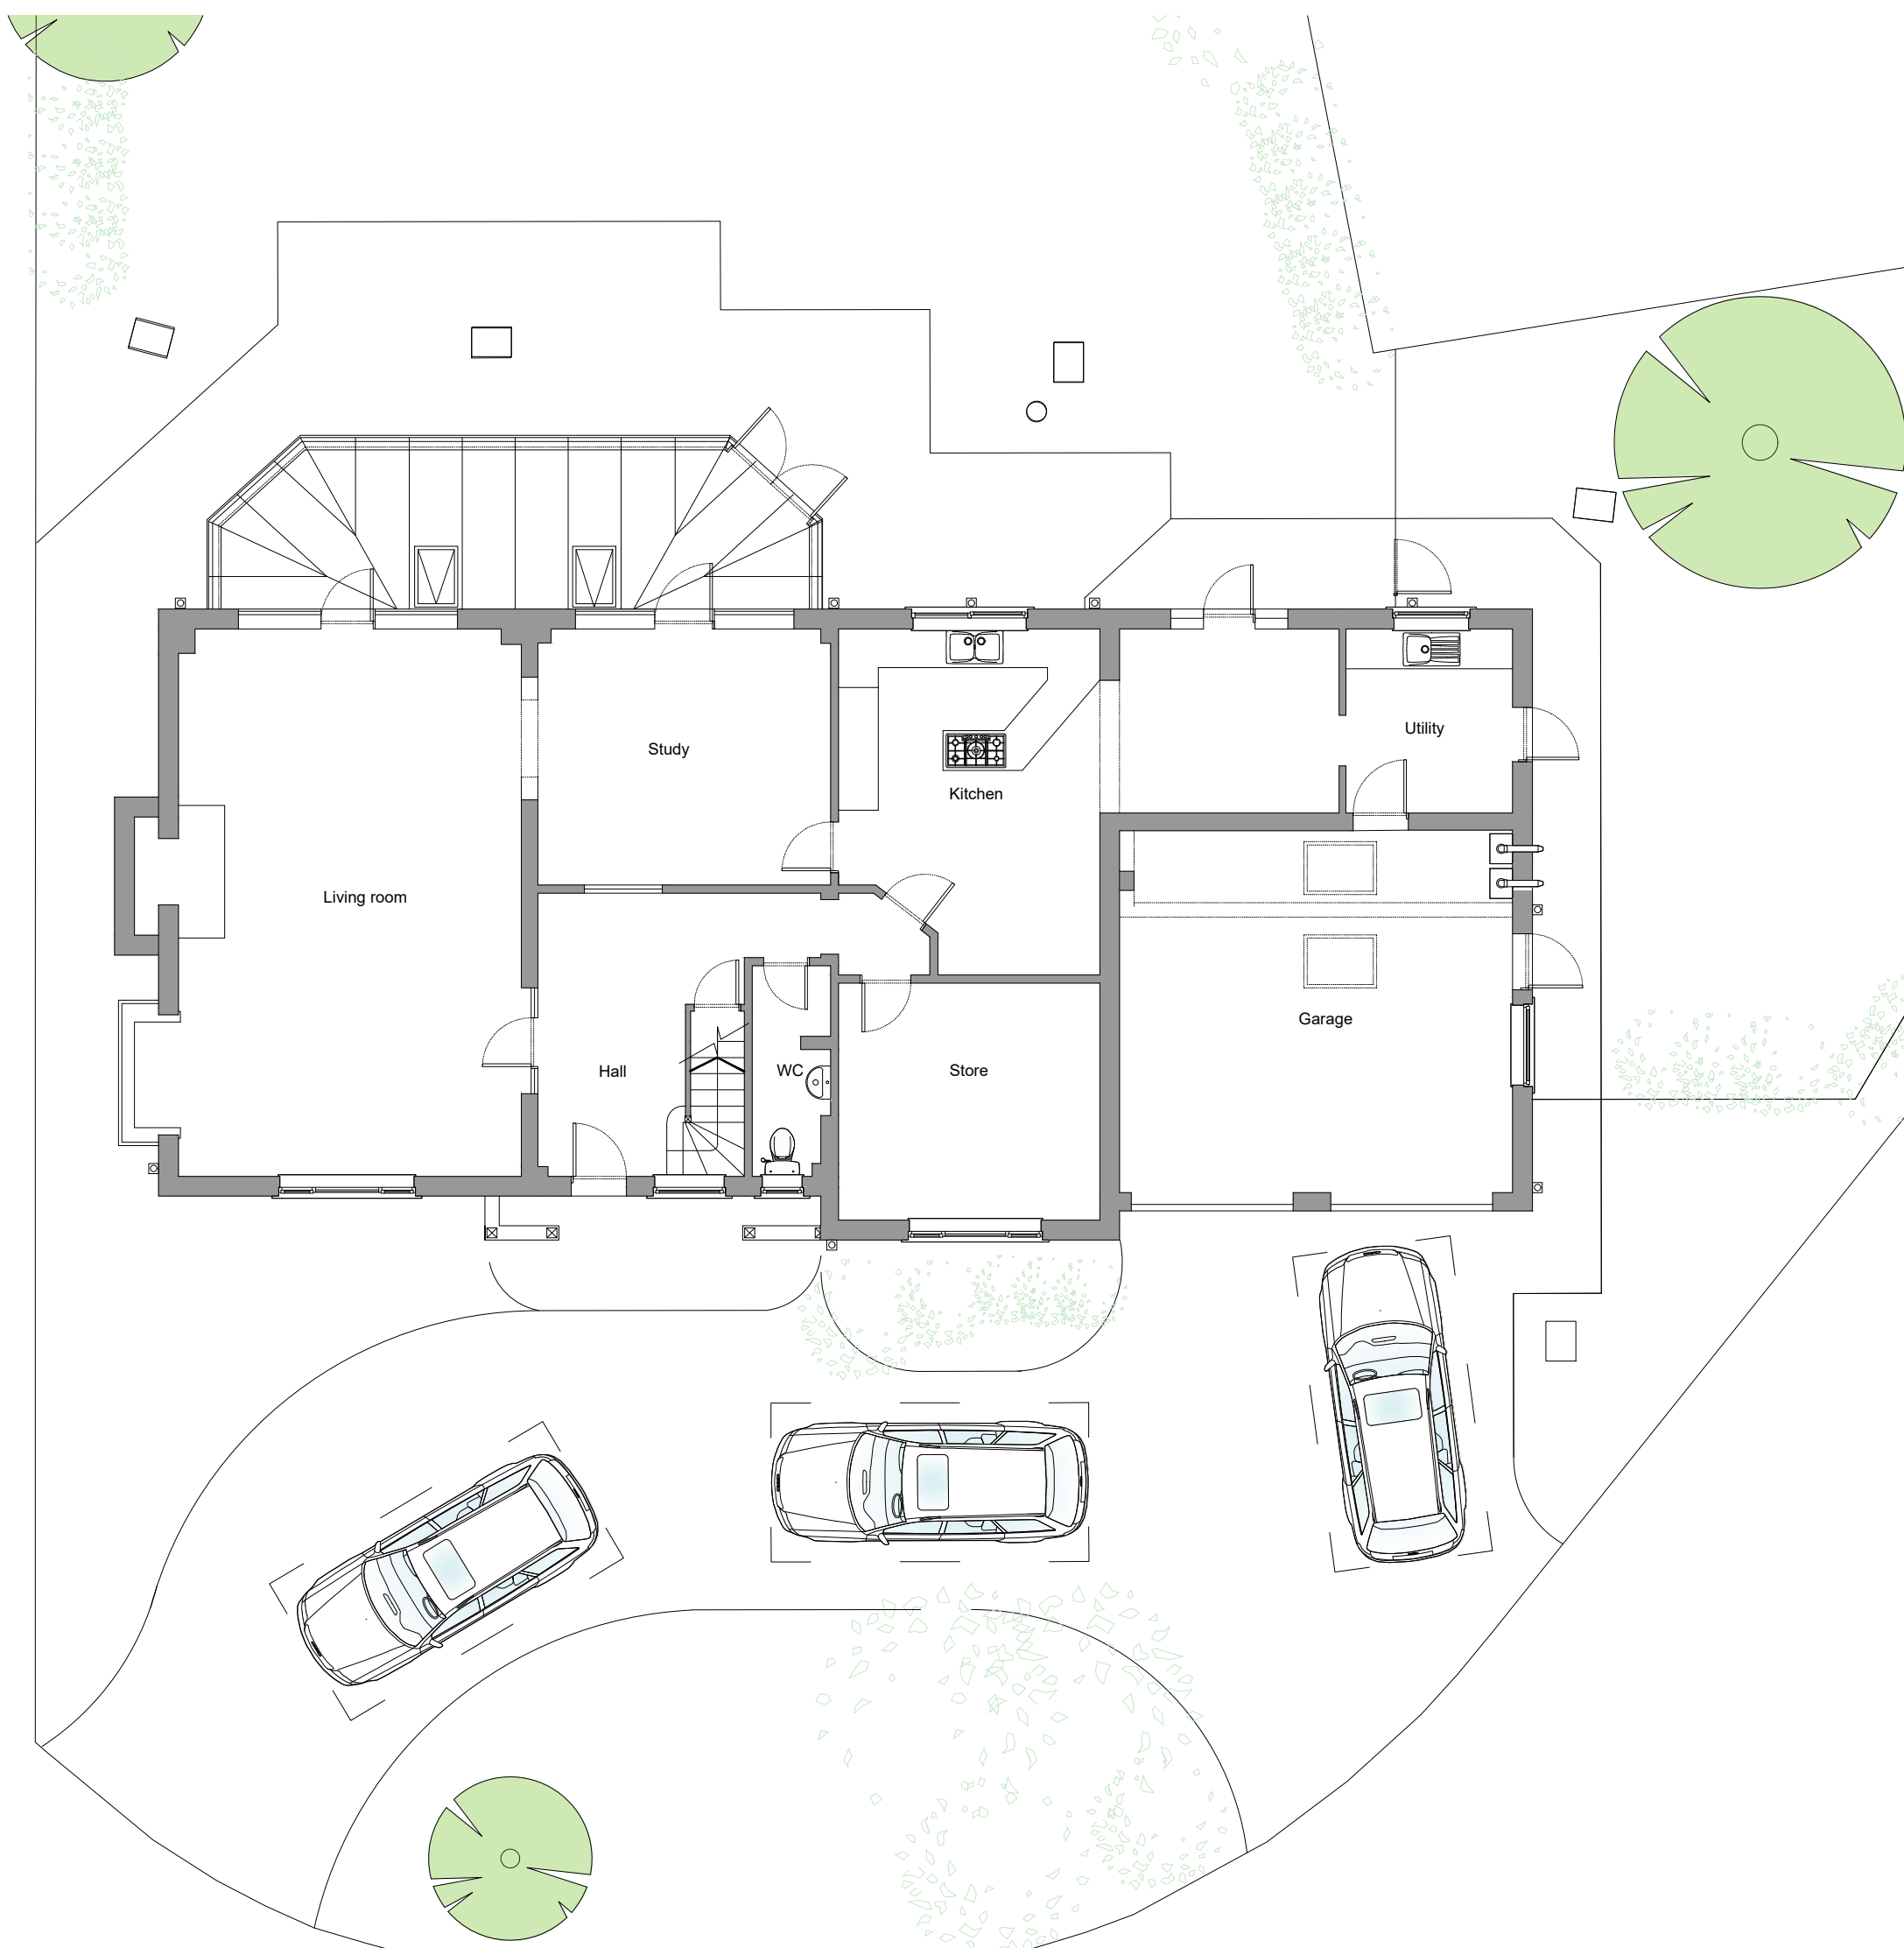

Ground Floor Plan

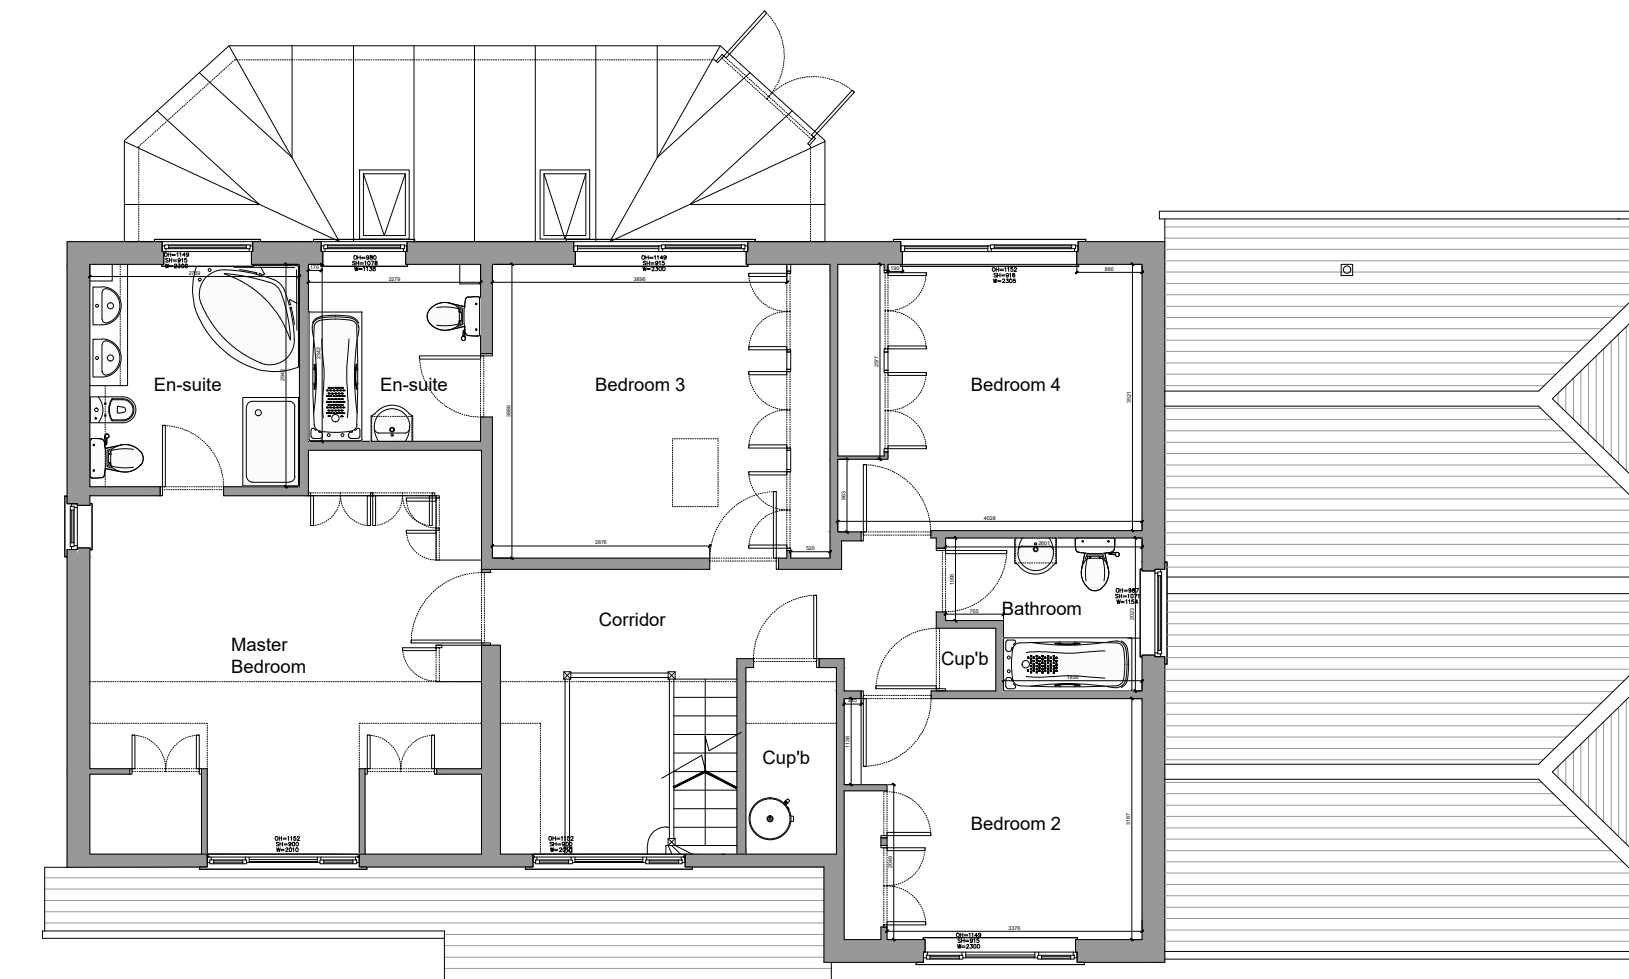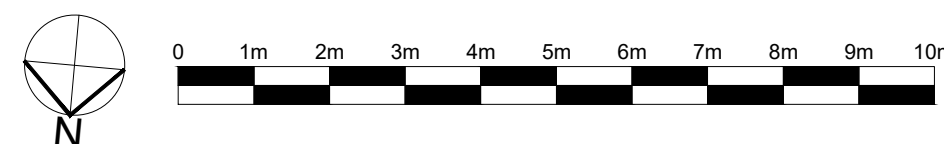


 
First Floor Plan

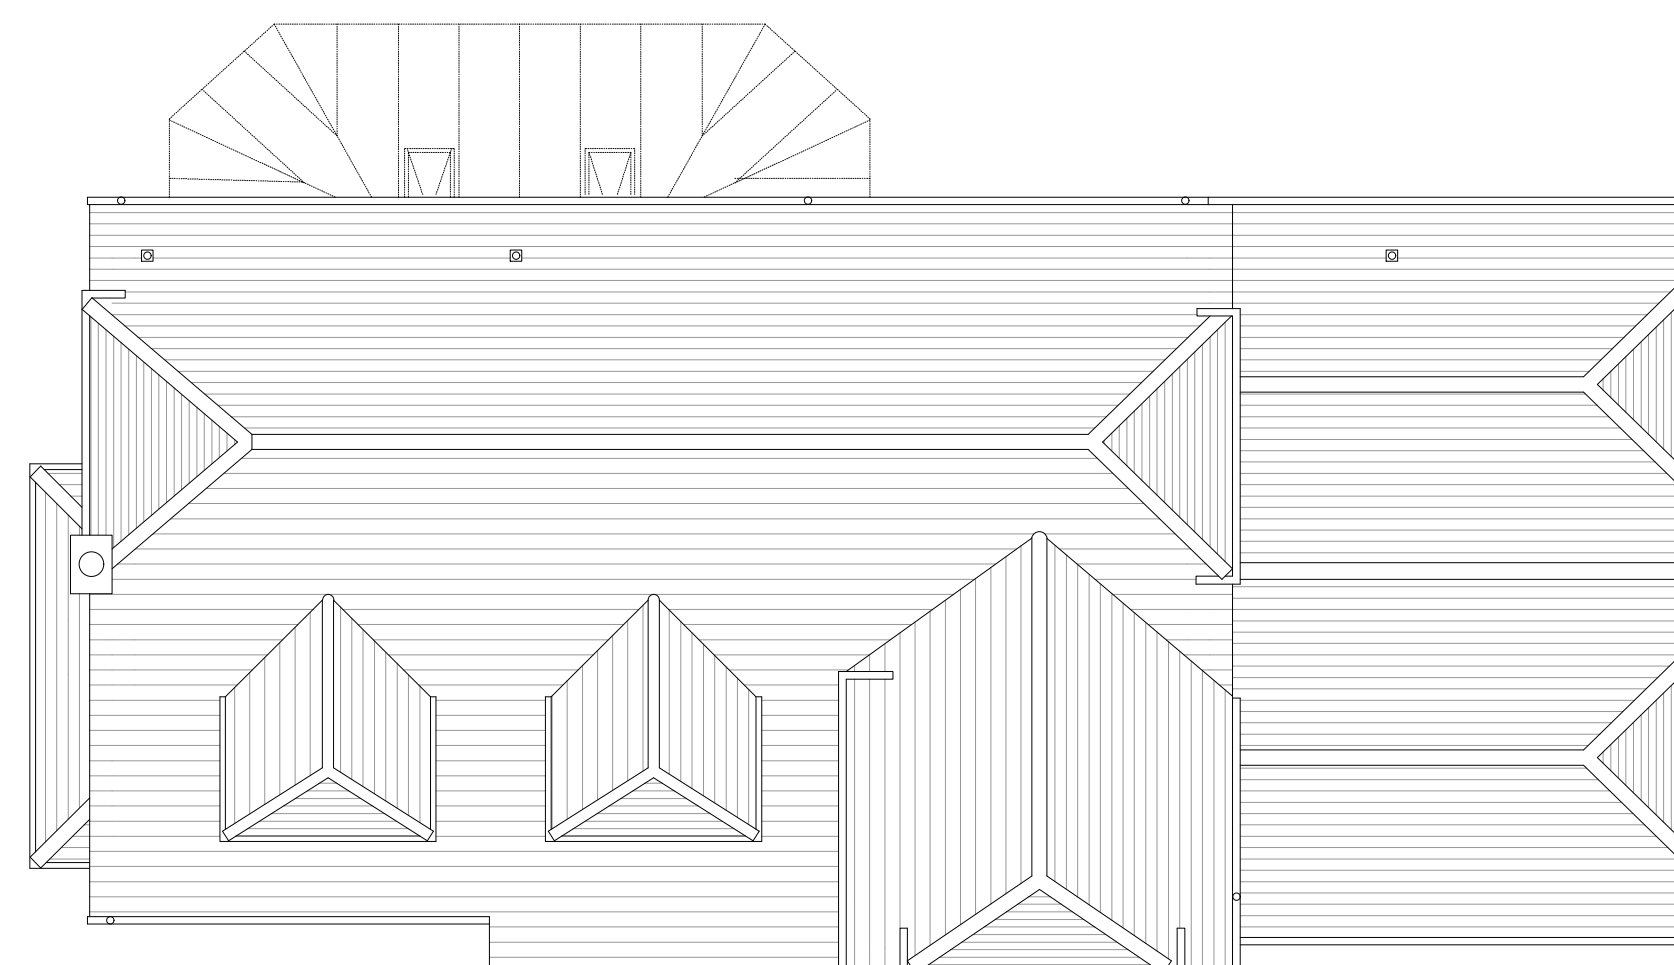

Roof Plan



Site Plan 1:200

A General Updates		09/03/23	
Rev	Description	Date	
Client Stephen Allen			
Project 3 Orchard on the Green, WD3 3HS Rear & Side Extension & Remodelling		Description Existing Drawings	
Do not scale from this drawing		Copyright Noades Architects Limited ©	
Scale@A1 1:100, 1:200	Drawn AS	Date Jan 2023	Job No. 4234
Drawing No. P-002		Rev A	
NOADES architects		 	
1 The Sportsman, Station Approach, Chorleywood, Hertfordshire. WD3 5NA 01923 634867 www.noadesarchitects.com			