






GROUND FLOOR PLAN
SCALE 1:100

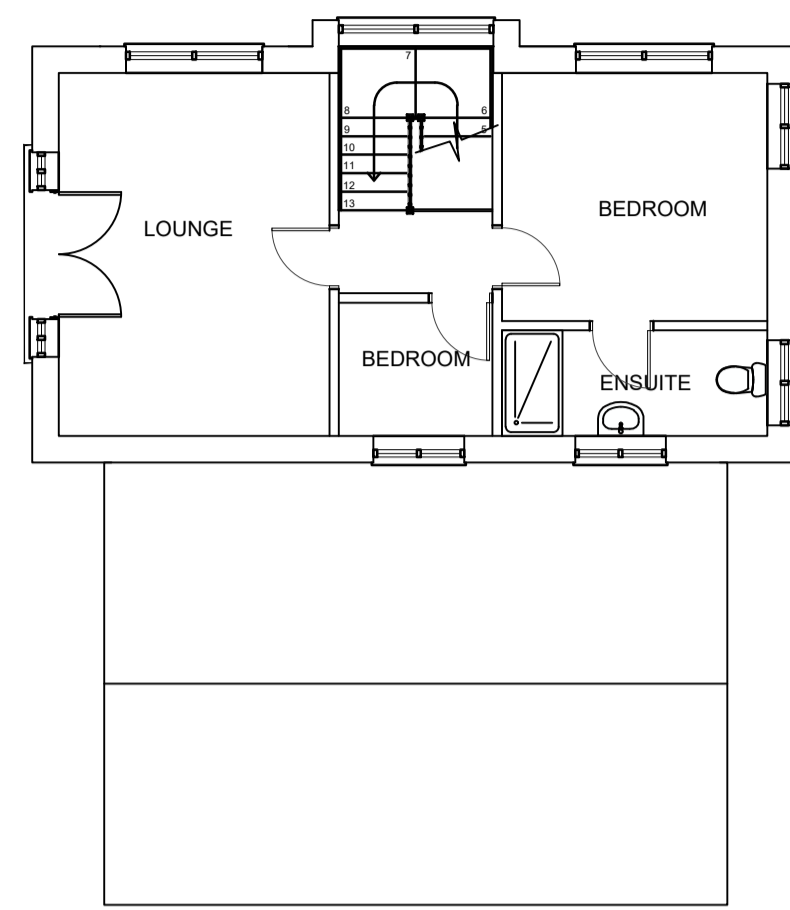


FIRST FLOOR PLAN
SCALE 1:100

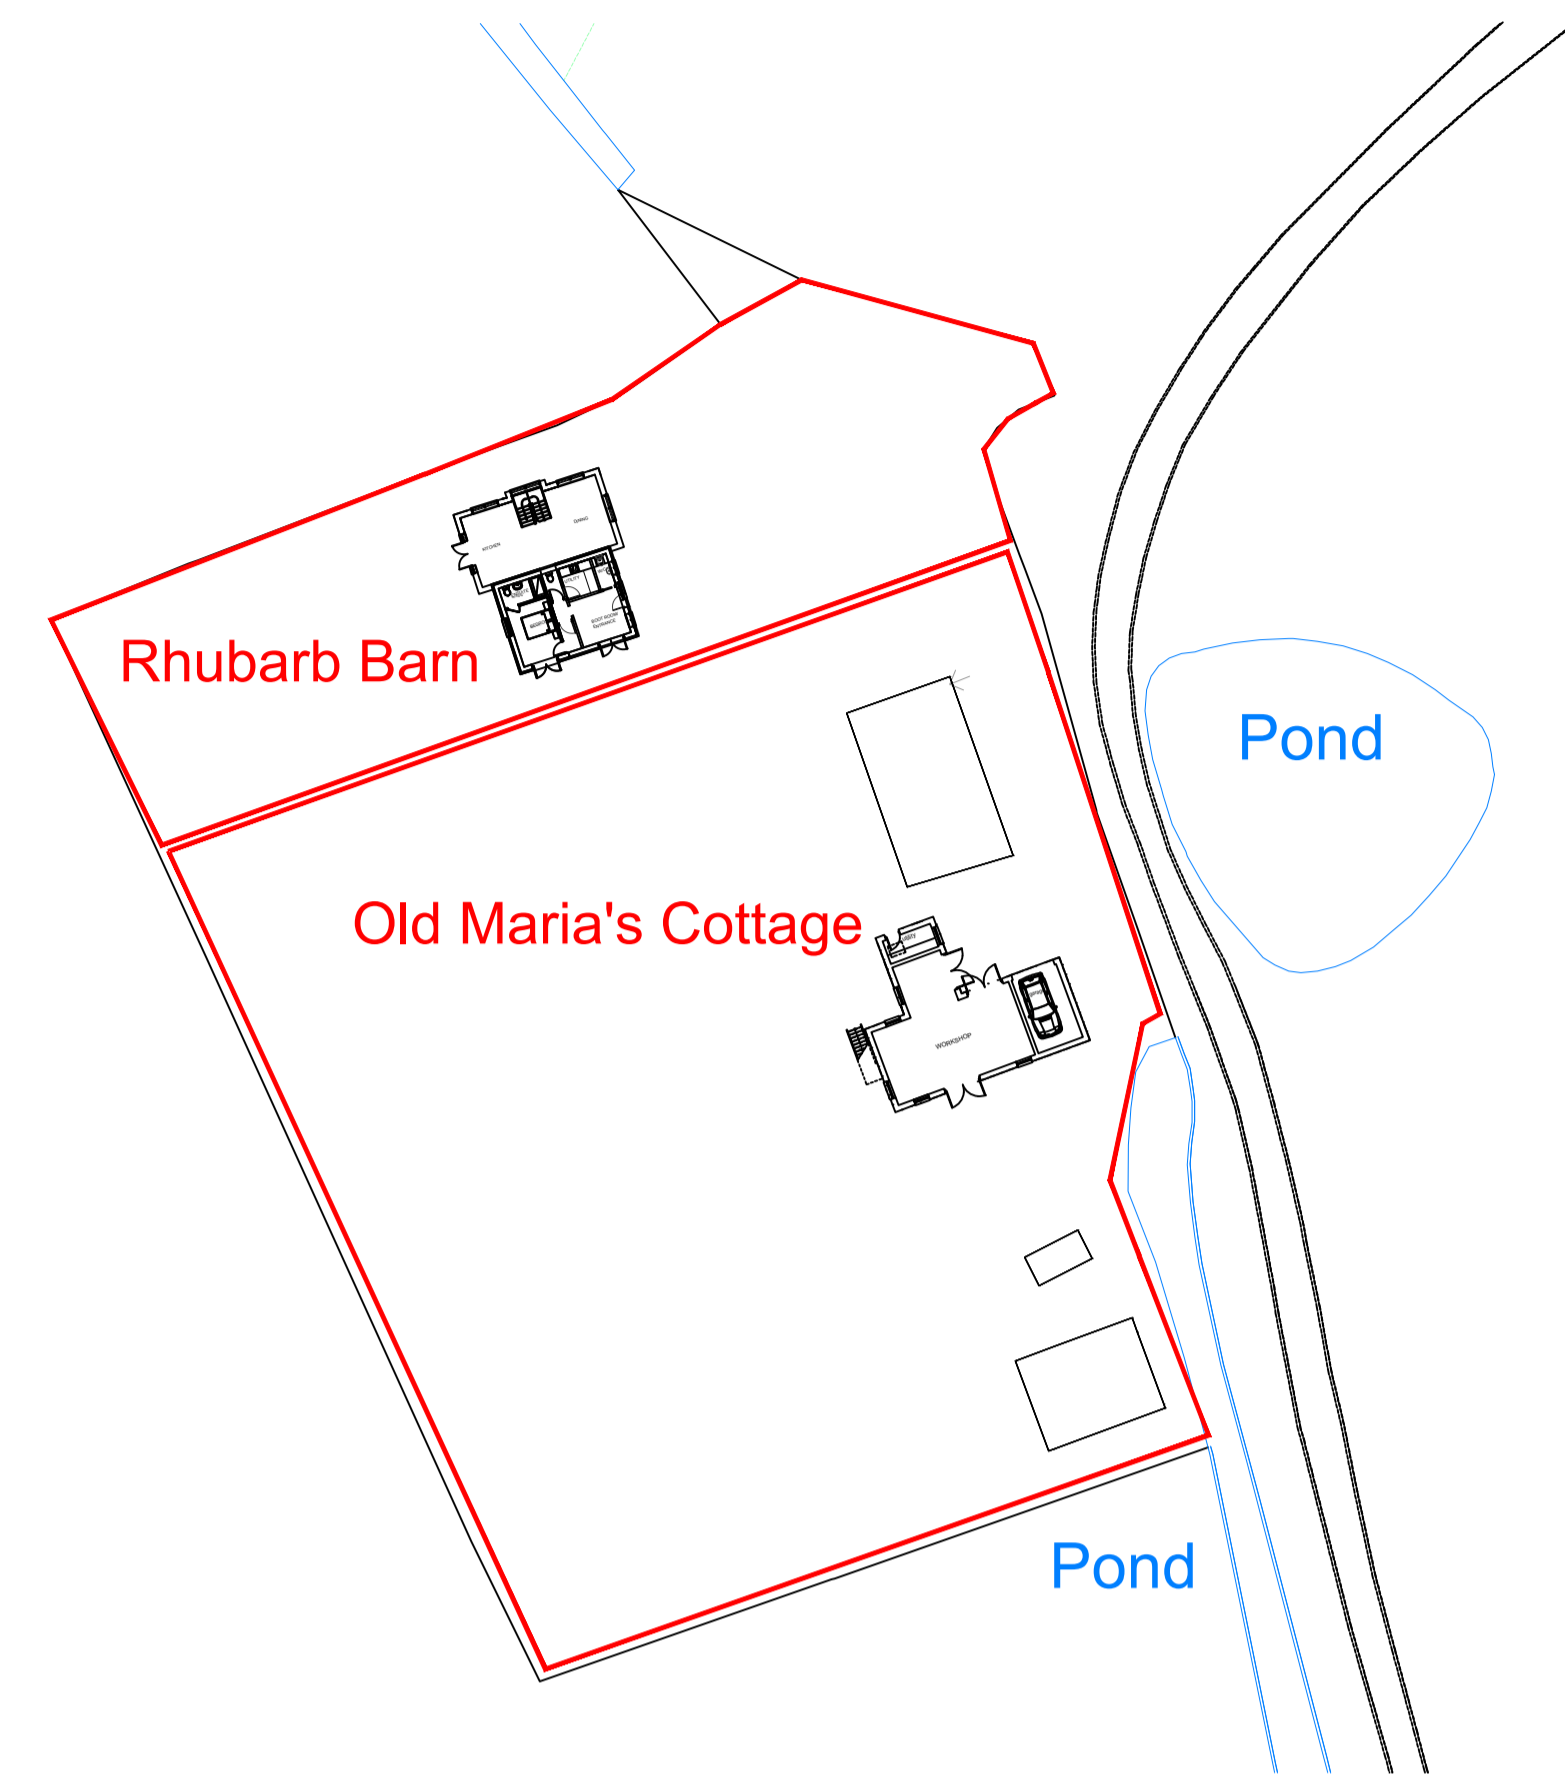


Site/Block Plan
Scale 1:500

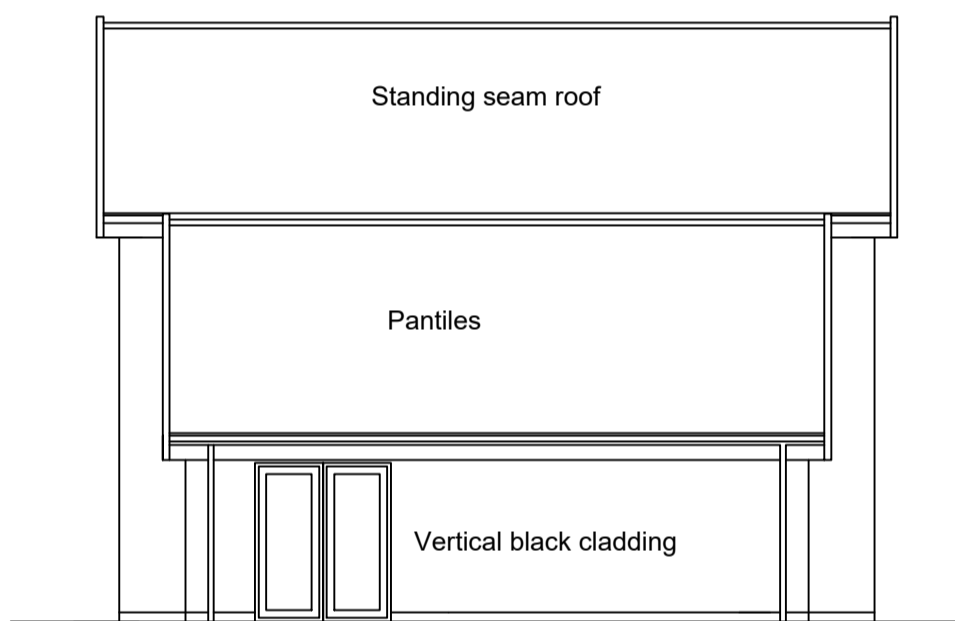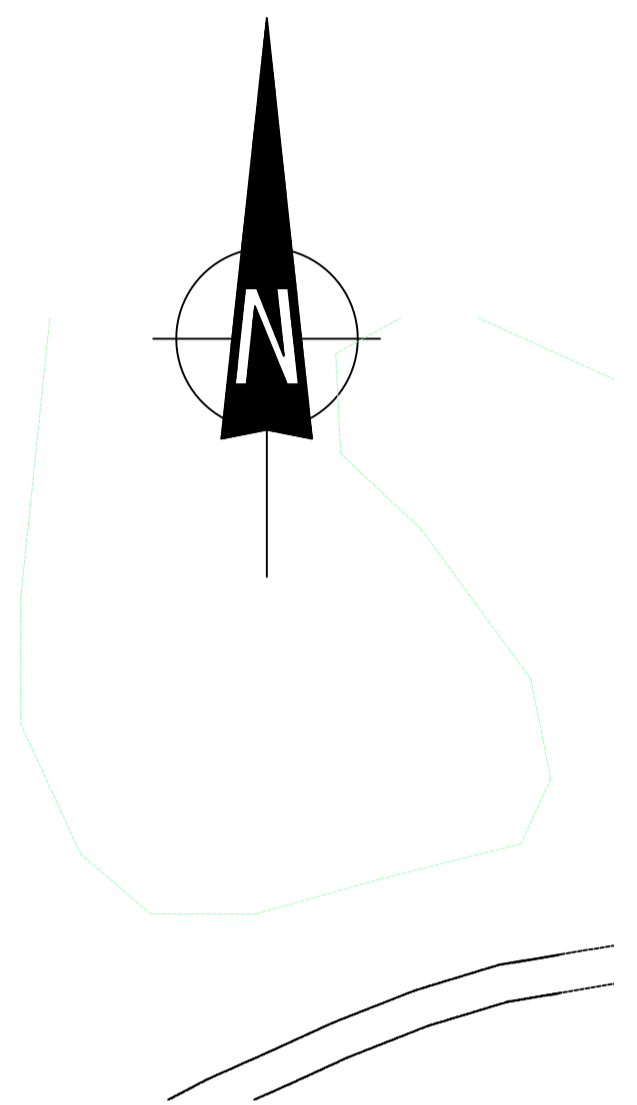 



SIDE ELEVATION
SCALE 1:100

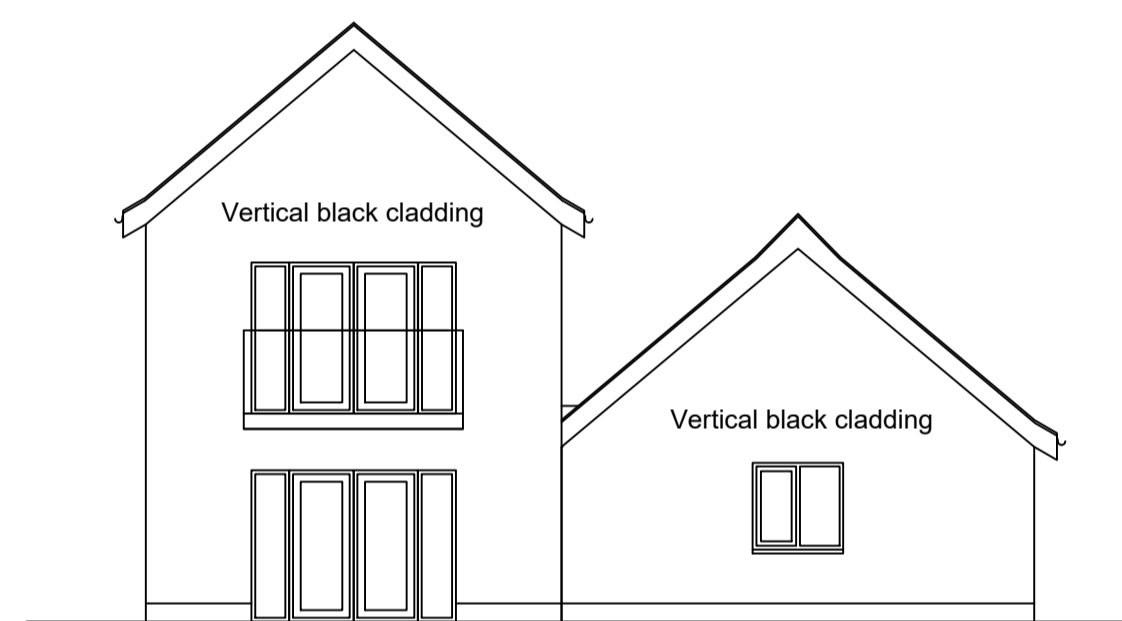

REAR ELEVATION
SCALE 1:100

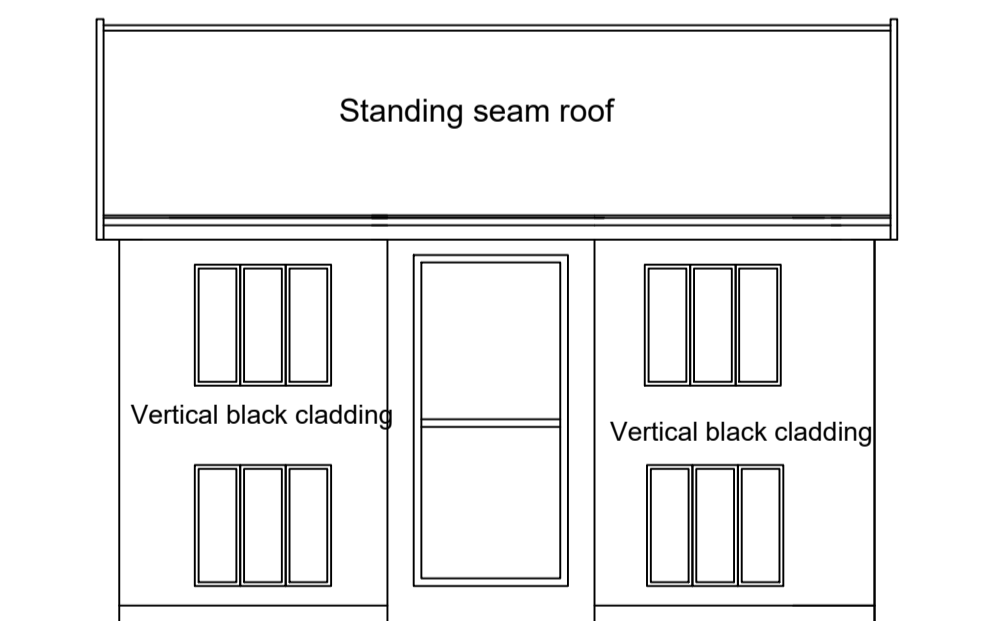

SIDE ELEVATION
SCALE 1:100

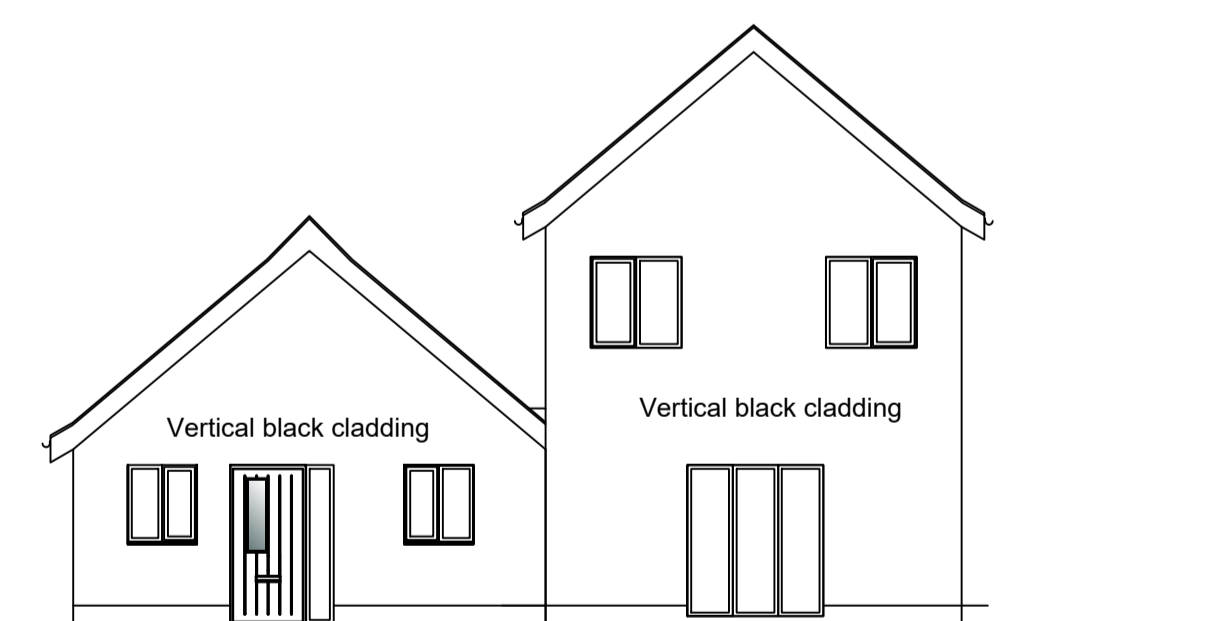 

FRONT ELEVATION
SCALE 1:100

Rev	Date	Description
LISA ALLARD MCIAT CHARTERED ARCHITECTURAL TECHNOLOGIST 18 St Walstans Close, Costessey, Norwich, NR5 0TW t: 07504678013 e: lisaallard838@gmail.com		
Project Details Old Marias Cottage, Wortham, Suffolk Extension to Rhubarb Barn		
Client Mr & Mrs Butcher		
Drawing Proposed Floor Plans, Elevations & Block Plan		
Date January 2023		
Scales As Shown @ A1	Drawn LA Checked	
Drawing No. 008-23-02	Issue PLANNING	
All dimensions must be site checked and not scaled from this drawing		