



Floor Plan
Scale 1:100

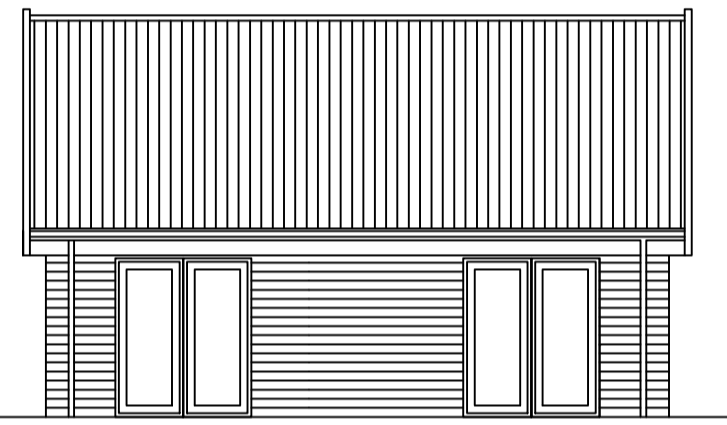


SIDE ELEVATION
SCALE 1:100

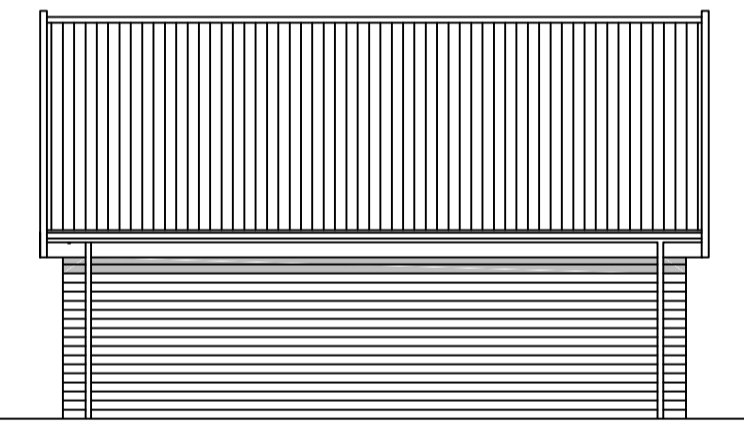


SIDE ELEVATION
SCALE 1:100



REAR ELEVATION
SCALE 1:100

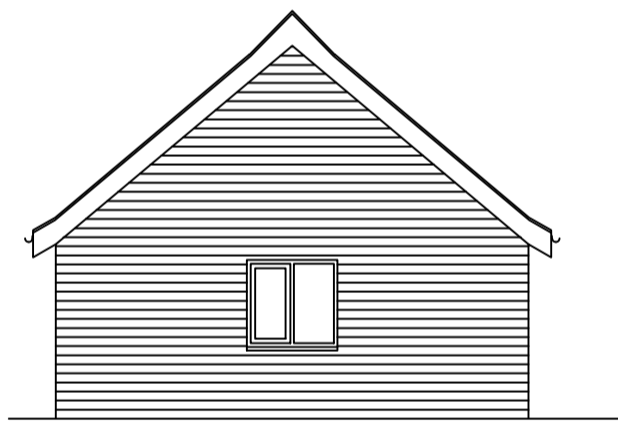

FRONT ELEVATION
SCALE 1:100

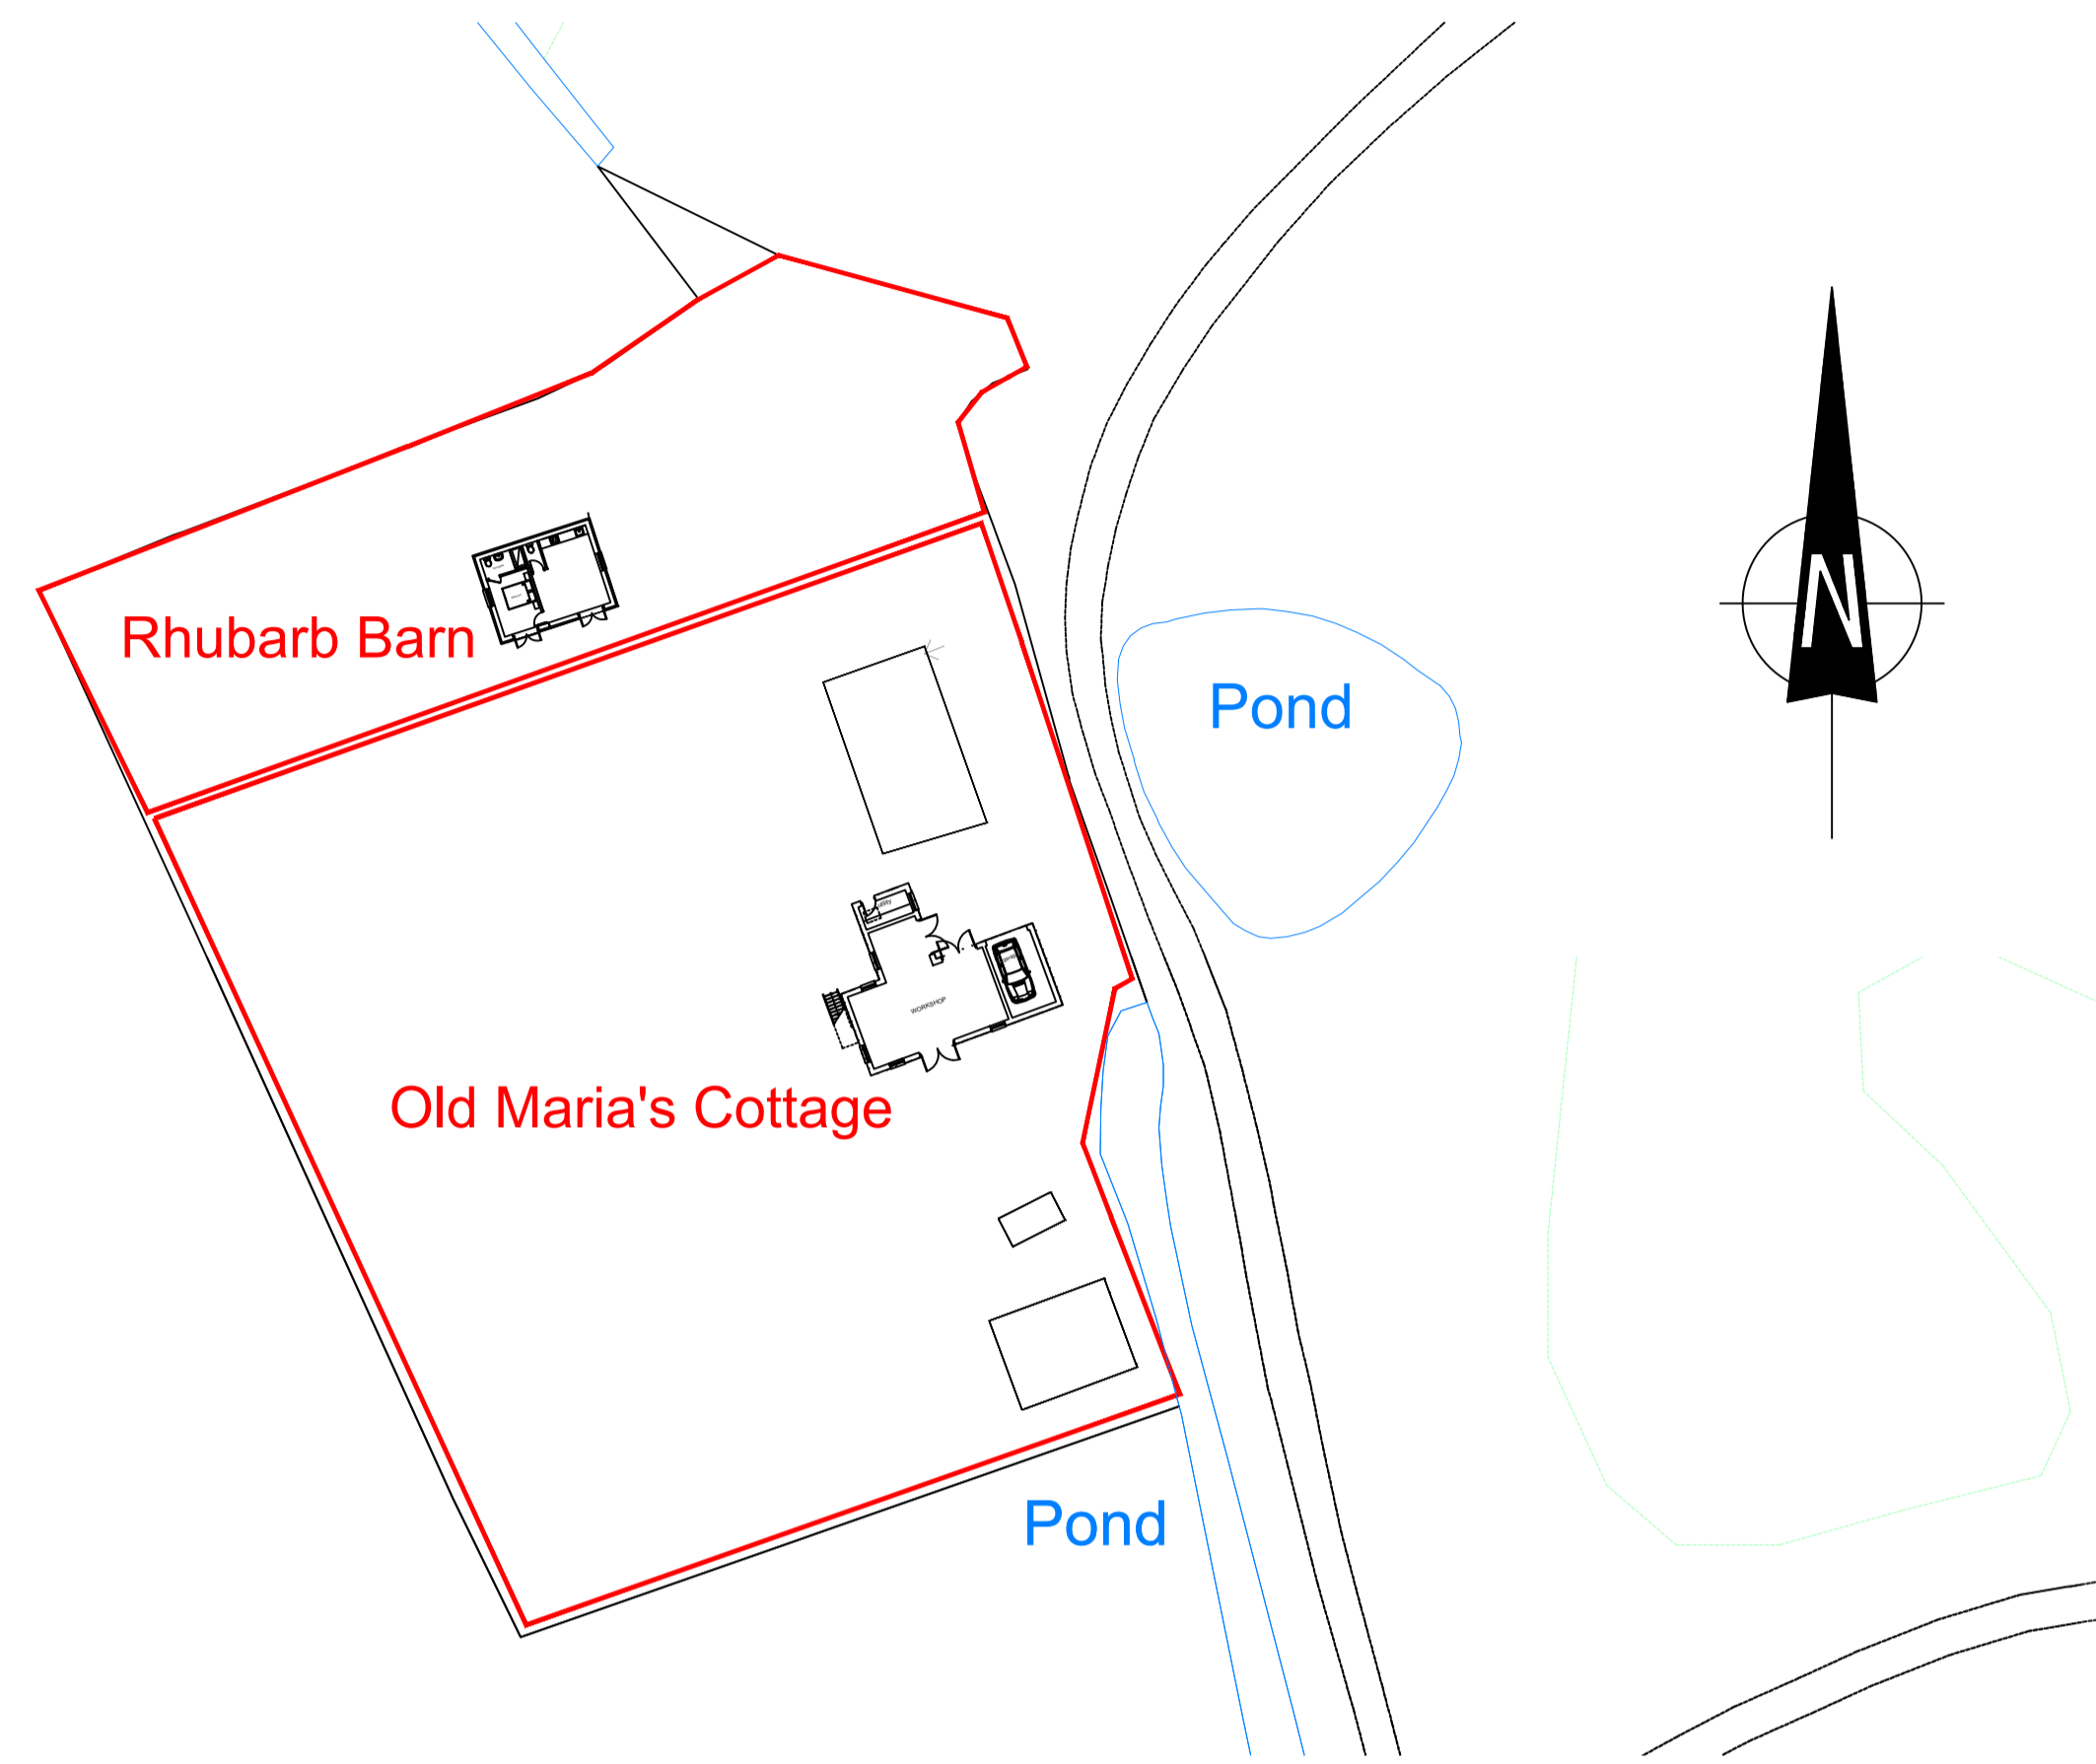

Site/Block Plan
Scale 1:500



| Rev | Date | Description |
|---|------|------------------------------------|
| <p>LISA ALLARD MCIAT CHARTERED ARCHITECTURAL TECHNOLOGIST 18 St Walstans Close, Costessey, Norwich, NR5 0TW t: 07504678013 e: lisaallard838@gmail.com</p> | | |
| <p>Project Details Old Marias Cottage, Wortham, Suffolk Extension to Rhubarb Barn</p> | | |
| <p>Client Mr & Mrs Butcher</p> | | |
| <p>Drawing Existing Floor Plans, Elevations & Block Plan</p> | | |
| <p>Date January 2023</p> | | |
| <p>Scales As Shown @ A1</p> | | <p>Drawn LA Checked</p> |
| <p>Drawing No. 008-23-01</p> | | <p>Issue PLANNING</p> |
| <p>All dimensions must be site checked and not scaled from this drawing</p> | | |