

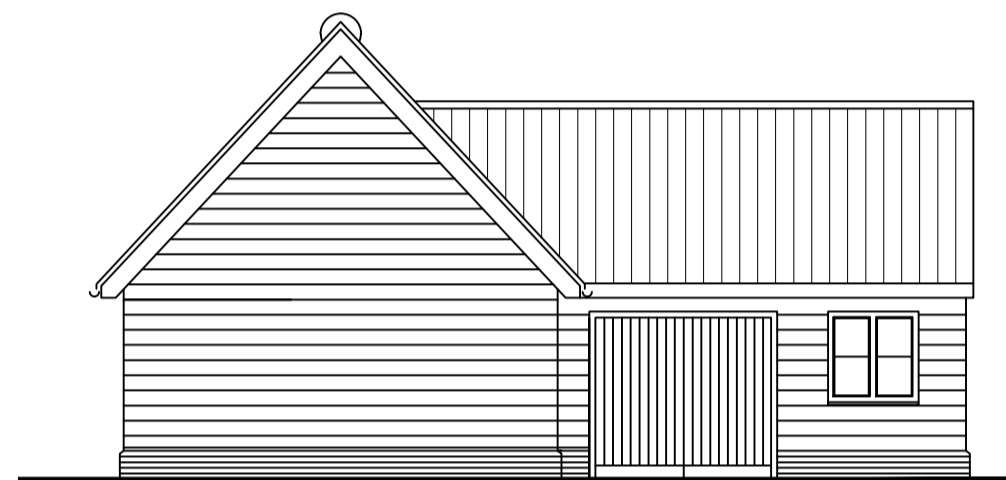



EXISTING PLANS AND ELEVATIONS

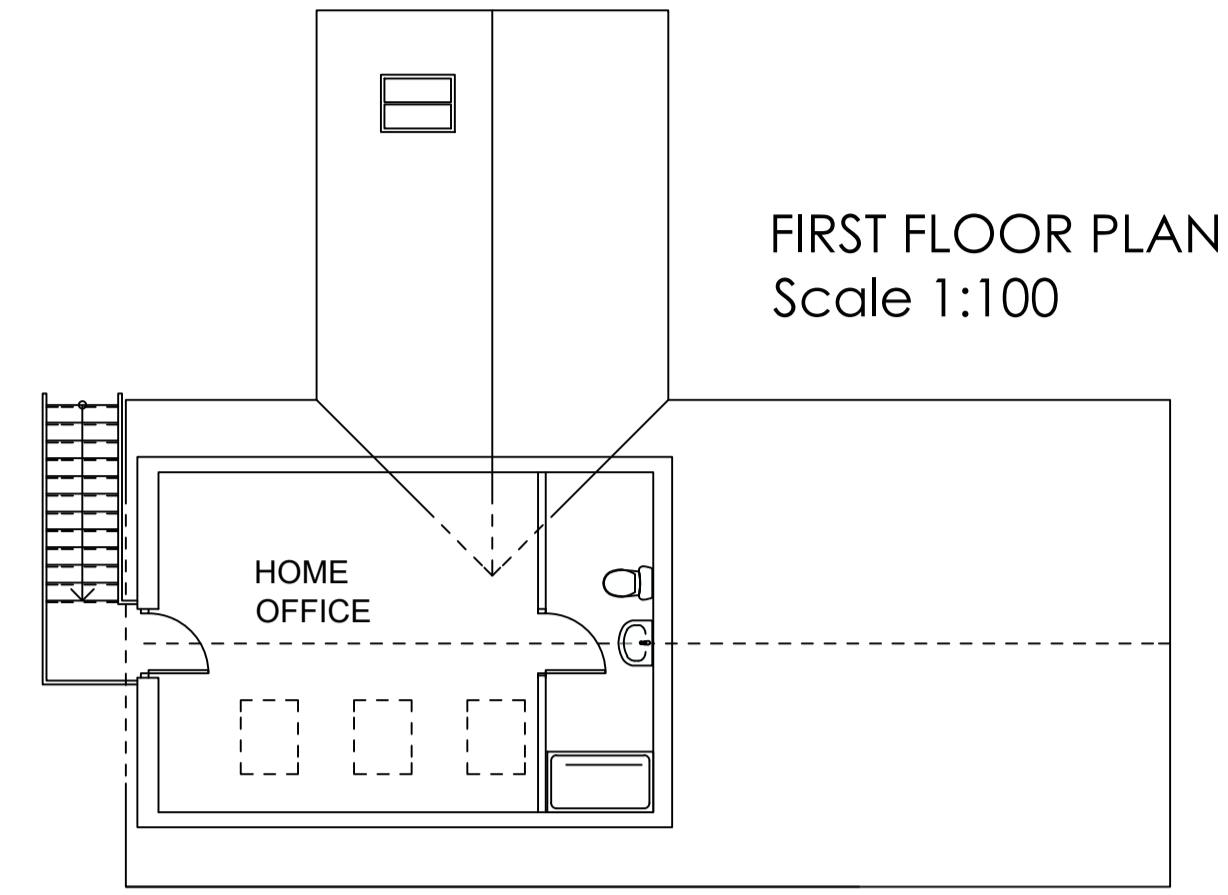

EAST ELEVATION
Scale 1:100

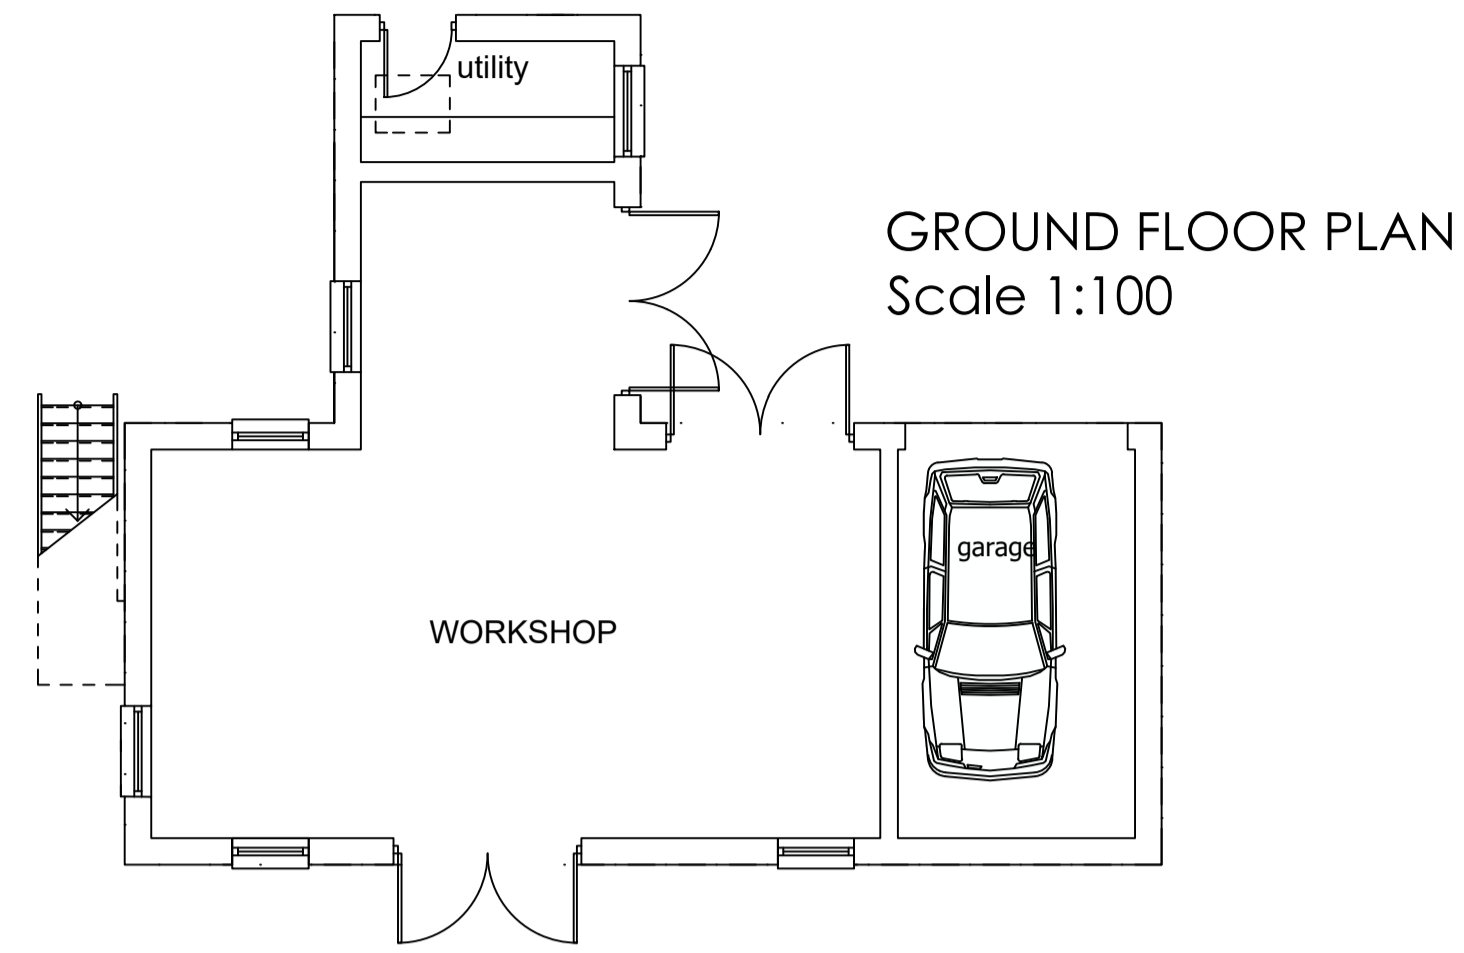

NORTH ELEVATION
Scale 1:100



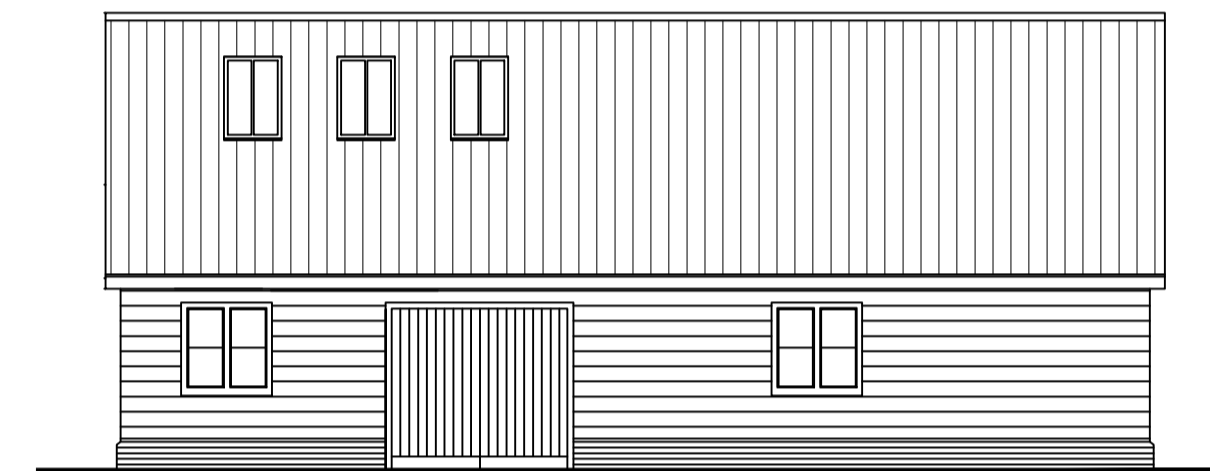


SOUTH ELEVATION
Scale 1:100



WEST ELEVATION
Scale 1:100


PROPOSED PLANS AND ELEVATIONS

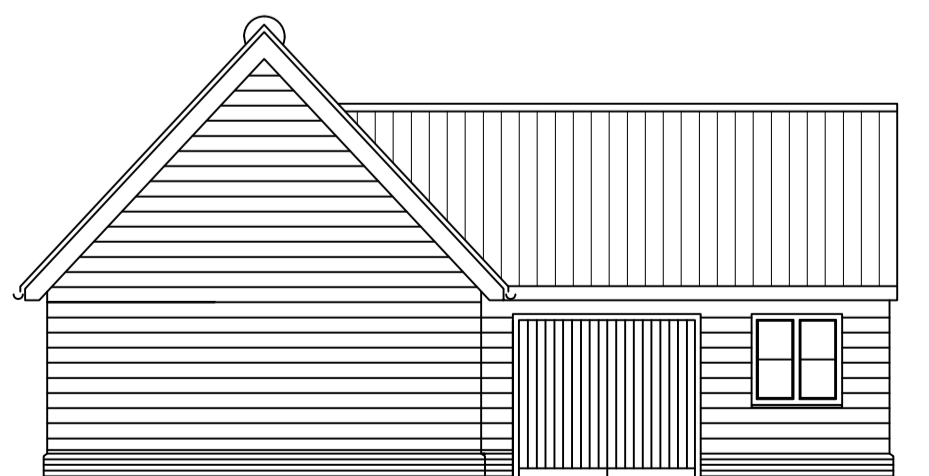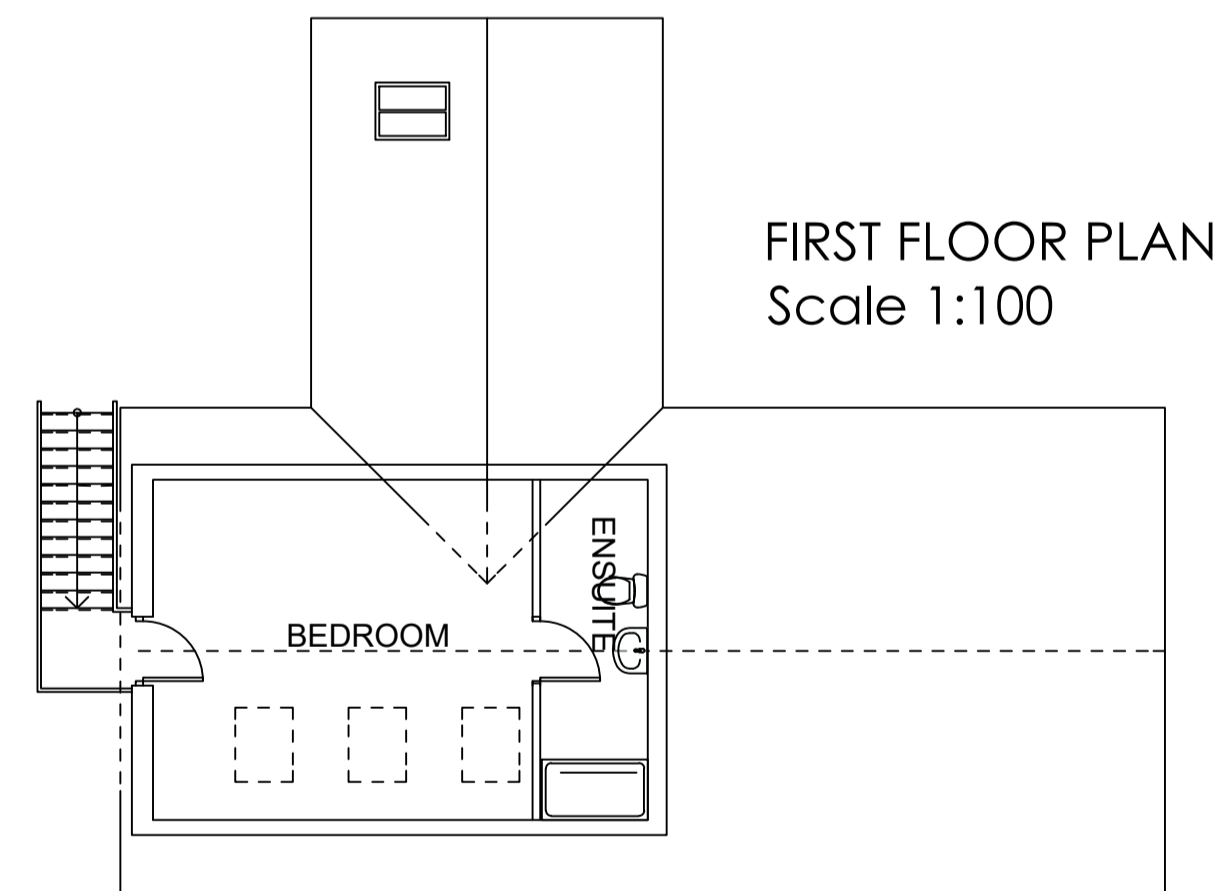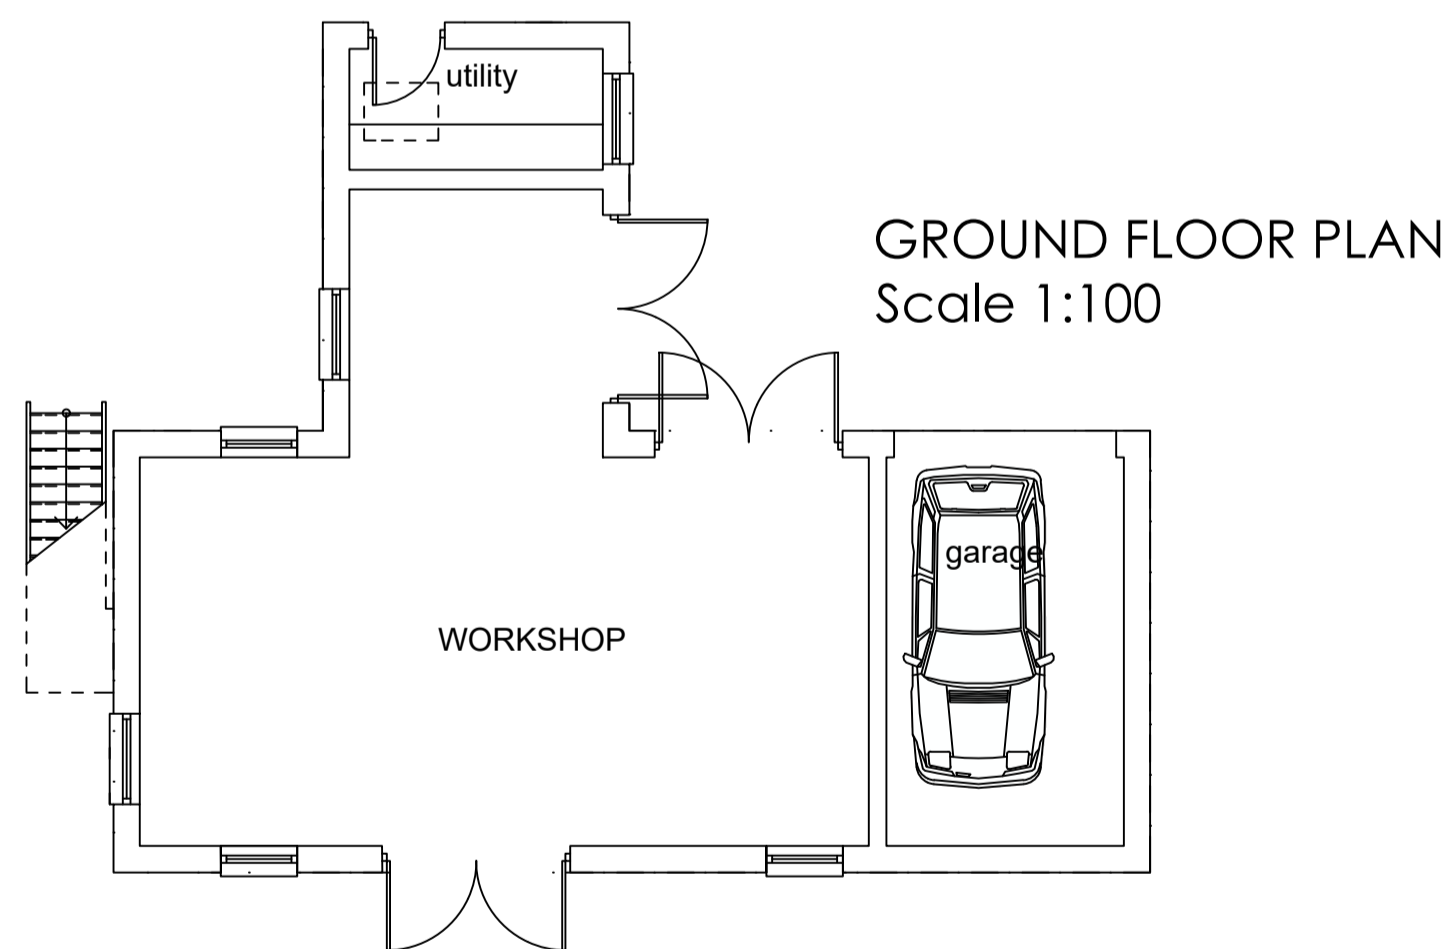

EAST ELEVATION
Scale 1:100



NORTH ELEVATION
Scale 1:100

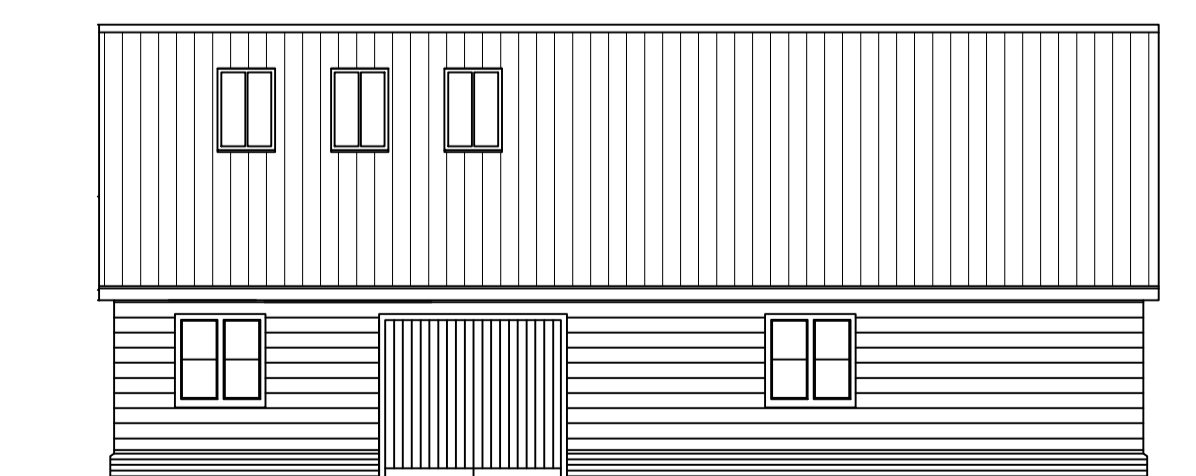

SOUTH ELEVATION
Scale 1:100



WEST ELEVATION
Scale 1:100

Rev	Date	Description
LISA ALLARD MCIAT CHARTERED ARCHITECTURAL TECHNOLOGIST 18 St Walstans Close, Costessey, Norwich, NR5 0TW t: 07504678013 e: lisaallard838@gmail.com		
Project Details Old Marias Cottage, Worham, Suffolk - Workshop/Office Conversion to Holiday Let		
Client Mr & Mrs Butcher		
Drawing Existing & Propose Floor Plans, & Elevations		
Date February 2023		
Scales As Shown @ A1		Drawn LA Checked
Drawing No. 008-23-05		Issue PLANNING
All dimensions must be site checked and not scaled from this drawing		