



EXISTING FIRST FLOOR PLAN

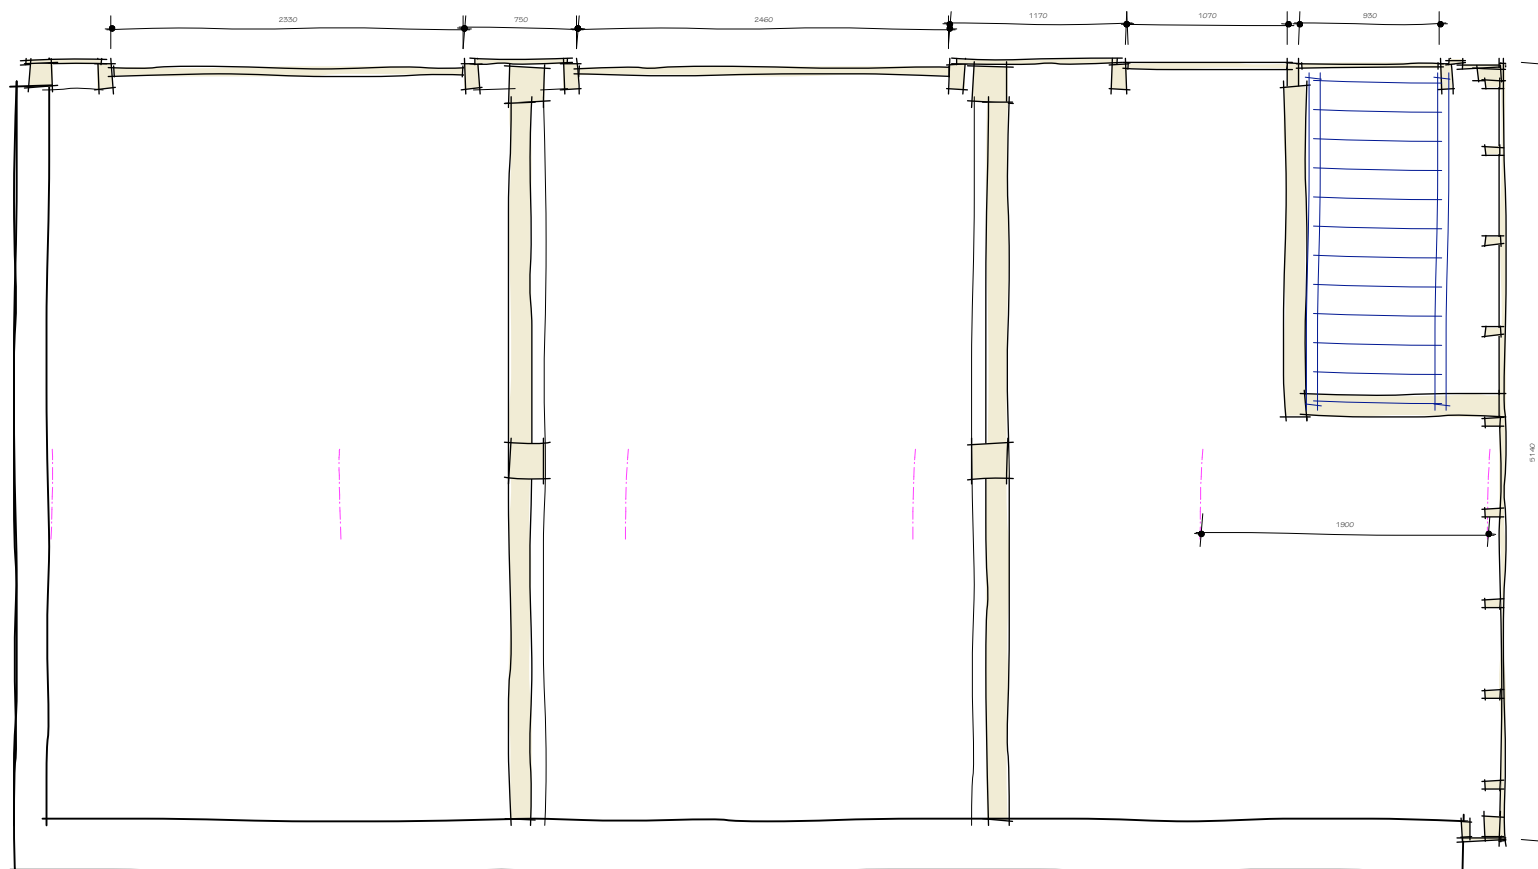

EXISTING GROUND FLOOR PLAN

 

Rev:	Date:	Revision:

t • r • a • c • i • n • g • h • o • u • s • e
a • r • c • h • i • t • e • c • t • s

Rosemount • Hoxne • Eye • Suffolk • IP21 5AL
Tel: 01397 668894 M: 07799112008 e-mail: robmf@zoo.co.uk

Project: Class Q Conversion of Agricultural Building

Drawing: EXISTING CARTLODGE

Scale: 1:1250 @ A1 or 1:2500 @ A3 Date:

Job Ref: RYS - 005 Dwg No. Rev:

This drawing is copyright. This drawing must not be scaled. Before commencing any work the contractor must set out and check all dimensions.