





3 Front Elevation
Existing Plans and Elevations 1 : 50

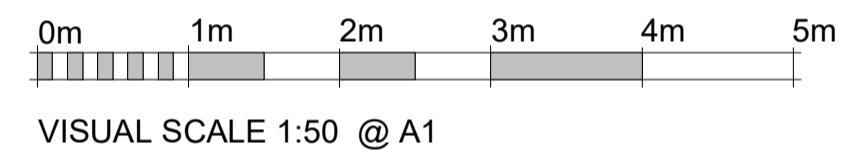


VISUAL SCALE 1:50 @ A1

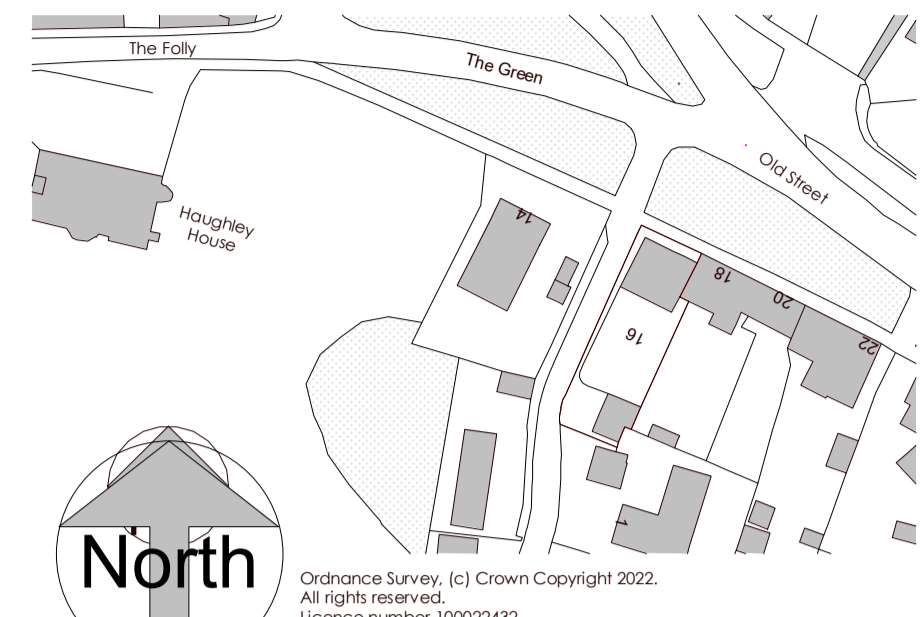


1 Site Location Plan
Existing Plans and Elevations 1 : 1250
0m 25m 50m 75m 100m 125m
VISUAL SCALE 1:1250 @ A1




4 Rear Elevation
Existing Plans and Elevations 1 : 50

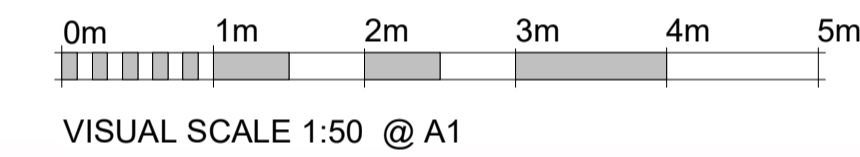

VISUAL SCALE 1:50 @ A1

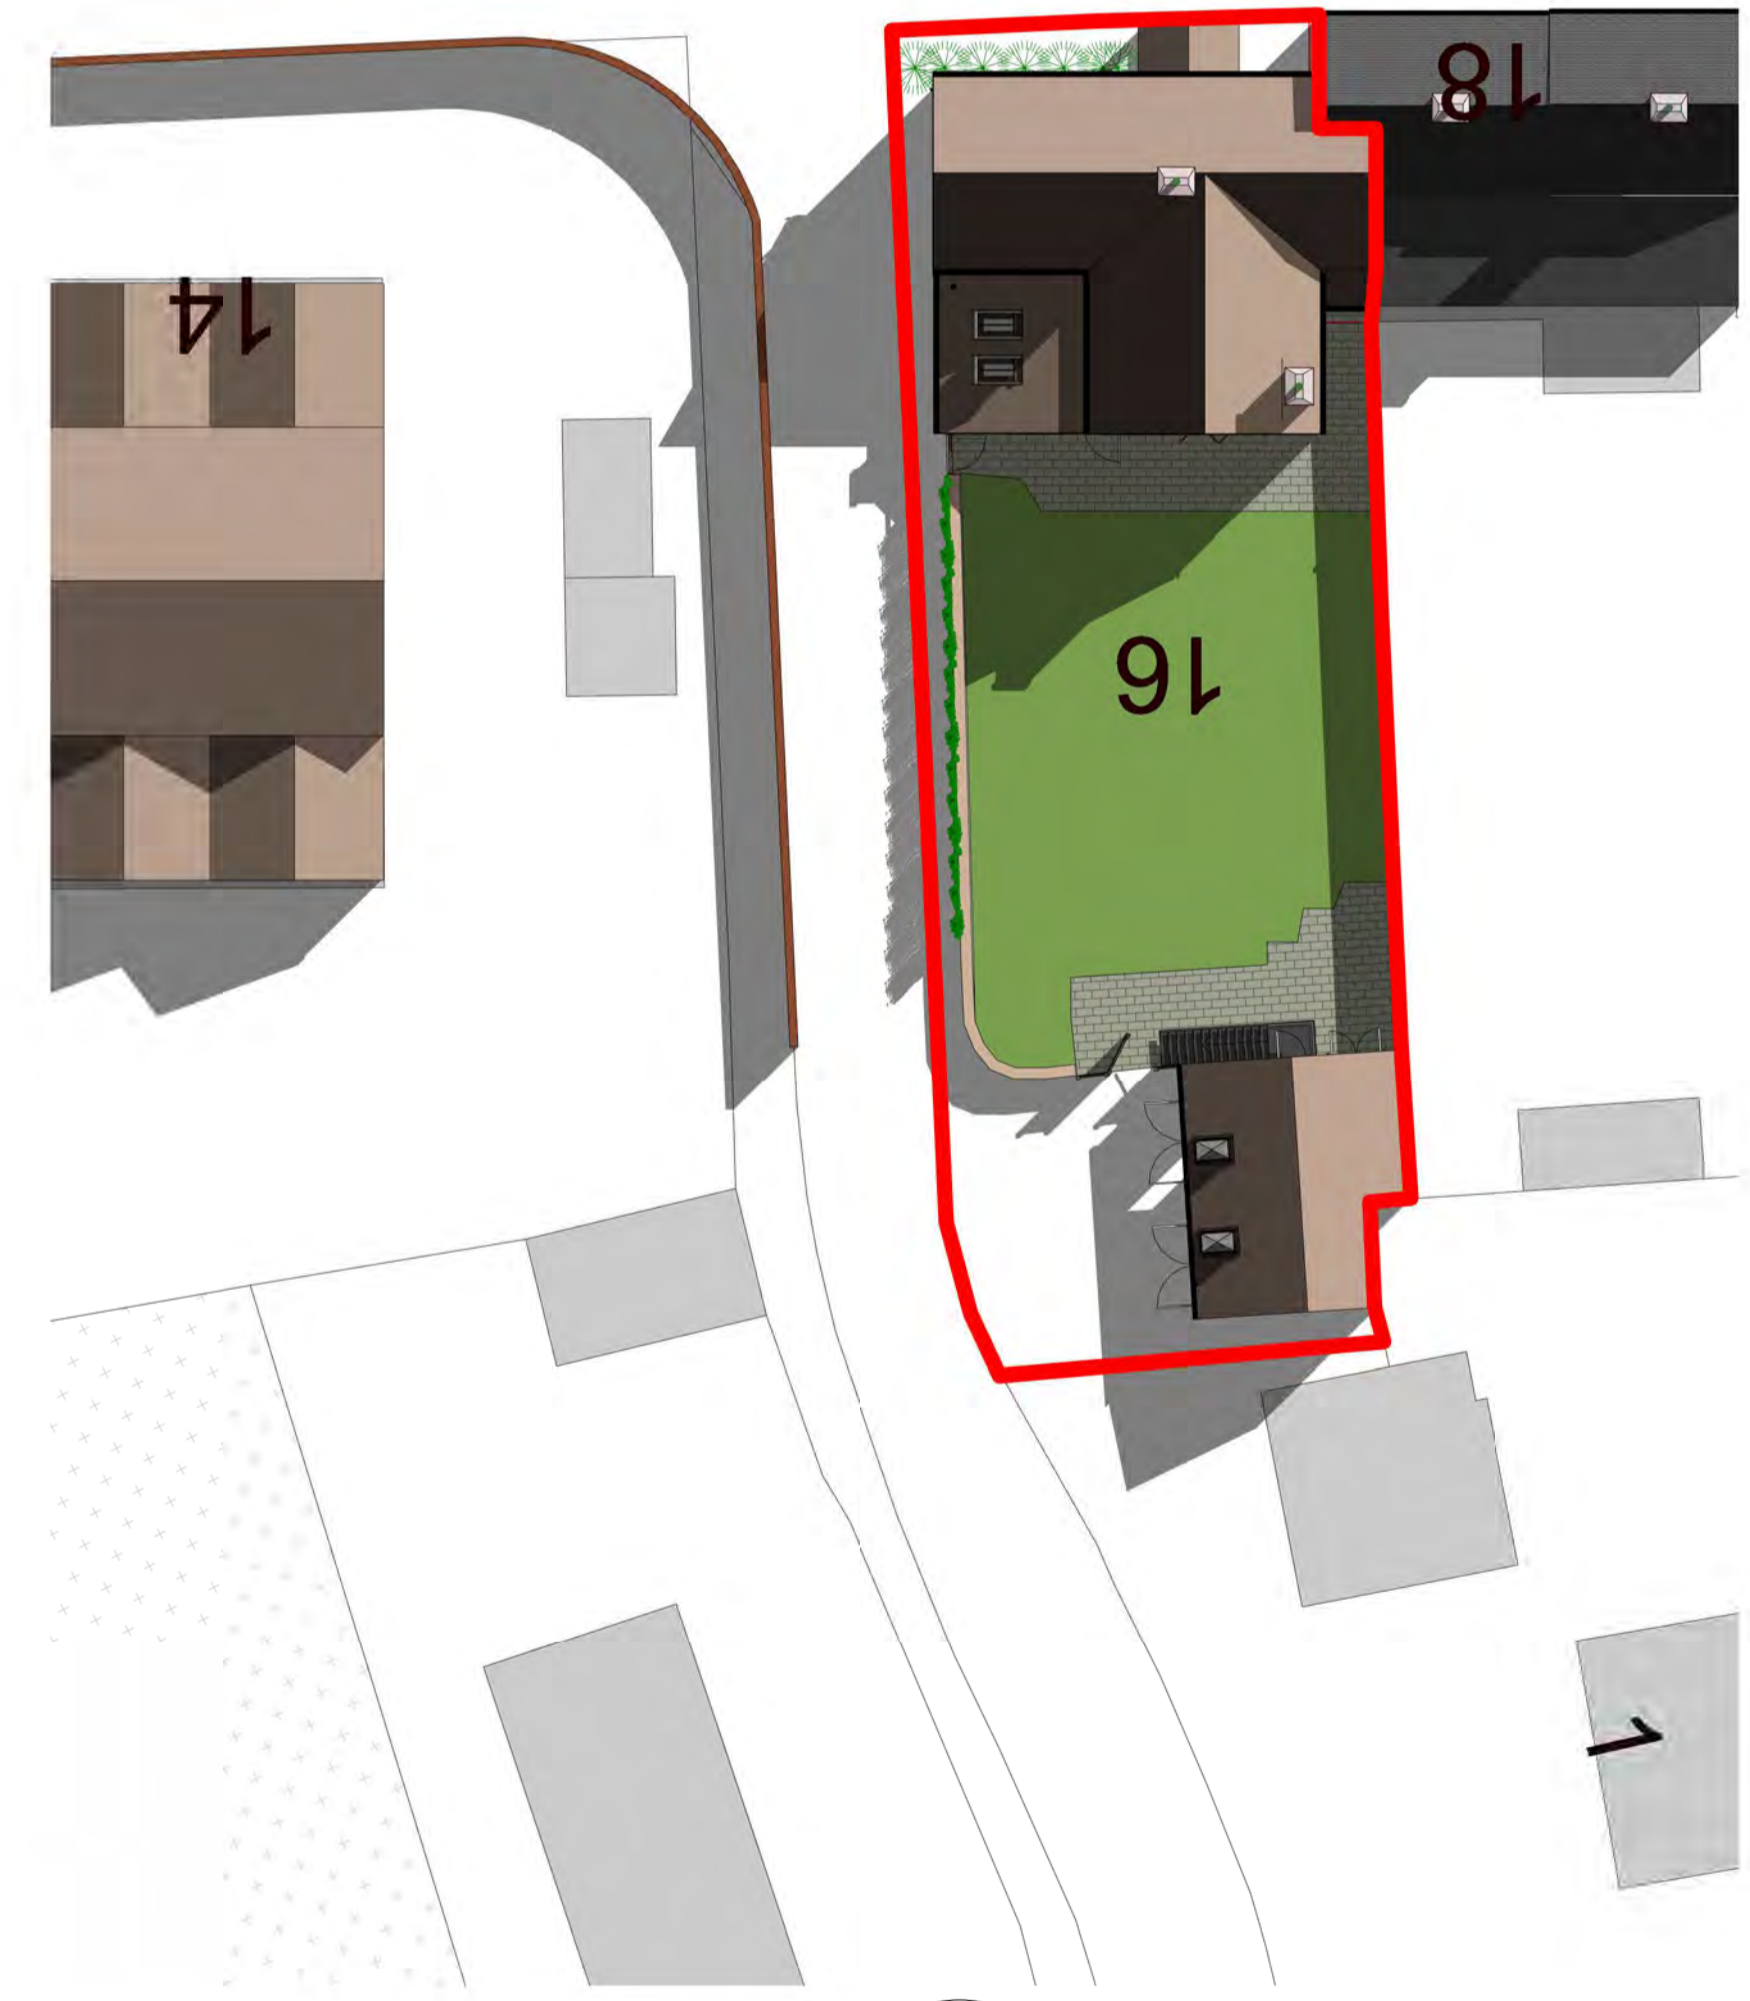

2 Site
Existing Plans and Elevations 1 : 200

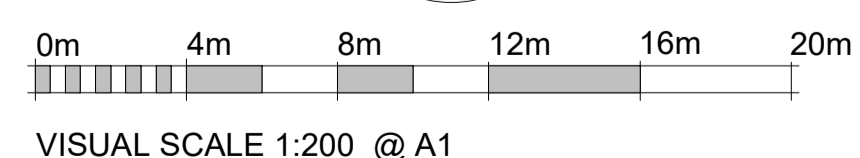

VISUAL SCALE 1:200 @ A1



5 Side Elevation
Existing Plans and Elevations 1 : 50



6 Adjoining Elevation
Existing Plans and Elevations 1 : 50

