

South Elevation - Front

East Elevation - Side


North Elevation - Rear

West Elevation - Side

scale 1:100  
0 1 2 3 4 5m




First Floor Plan

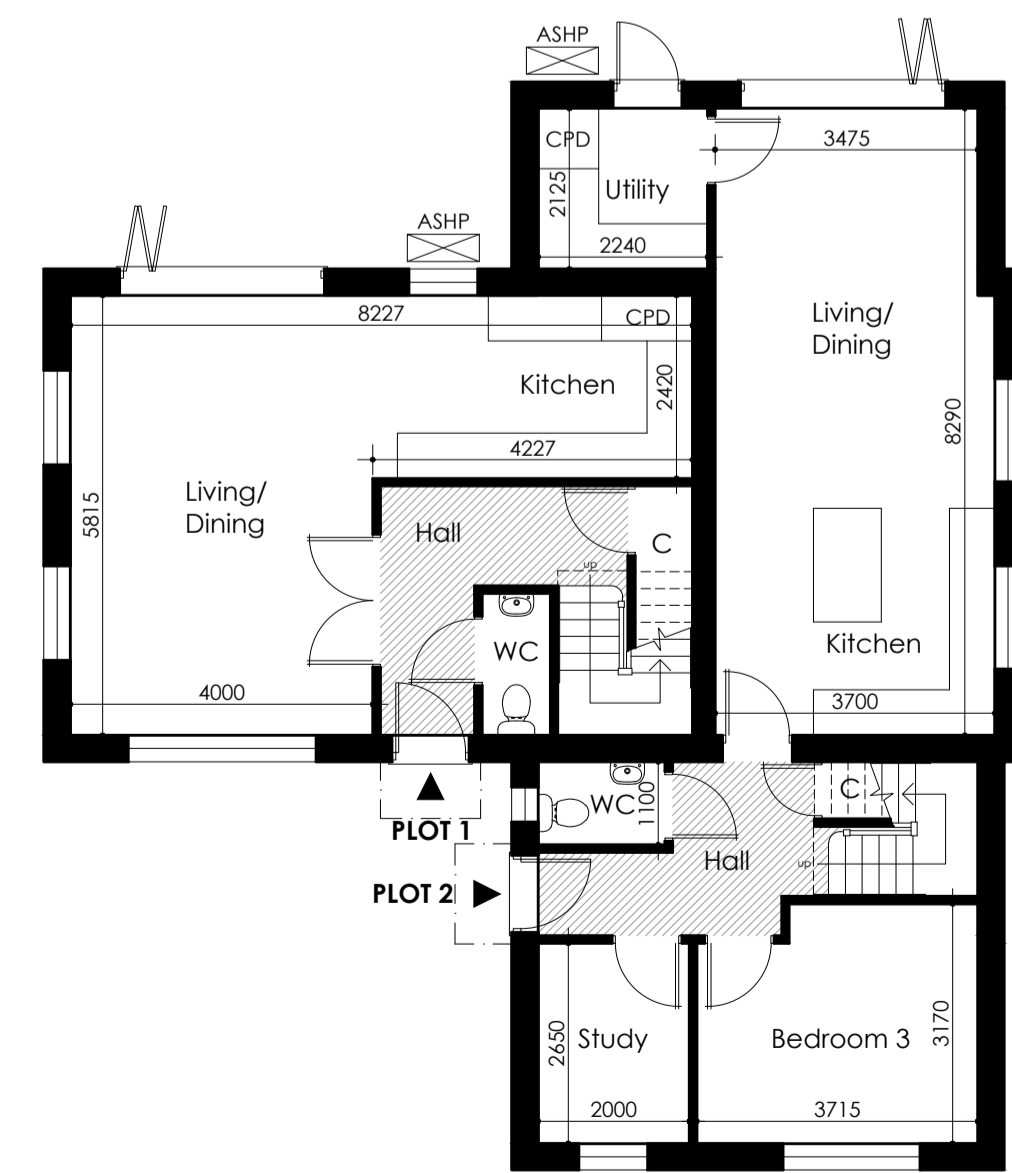

Ground Floor Plan

scale 1:100  
0 1 2 3 4 5m

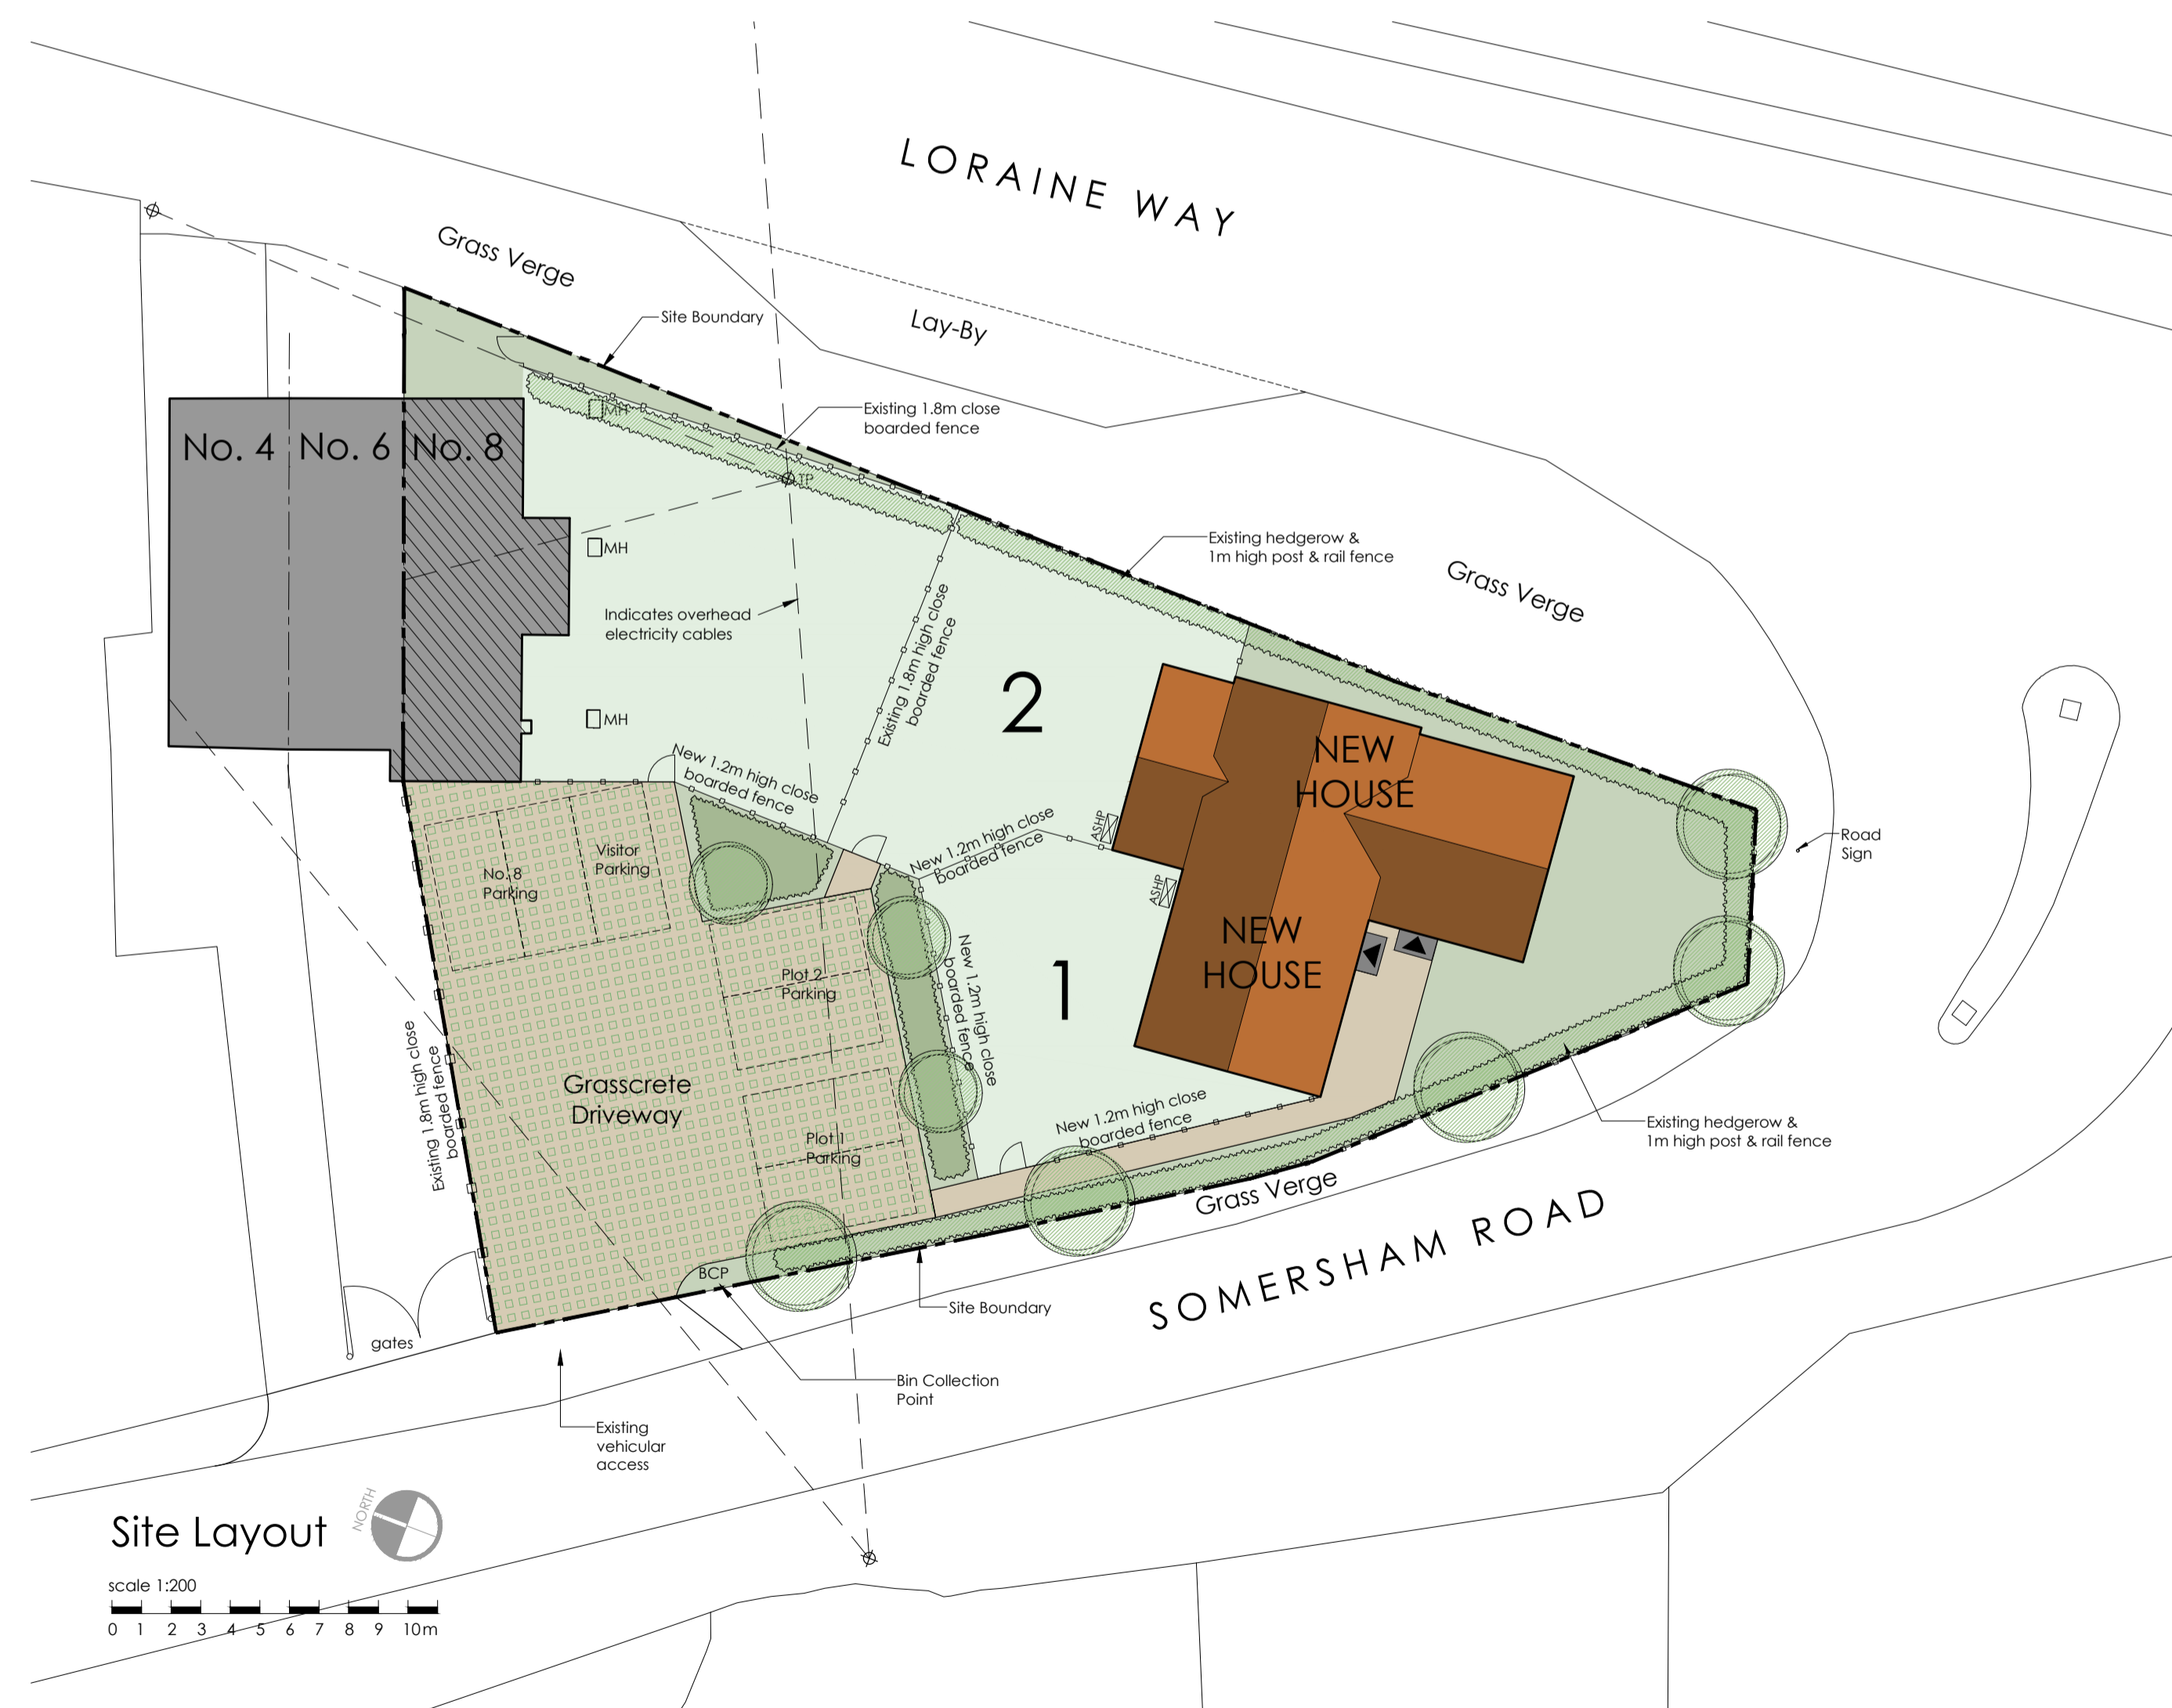

Site Layout

scale 1:200  
0 1 2 3 4 5 6 7 8 9 10m

Rev A Mar 23 Added notes

**LAST & TRICKER**  
PARTNERSHIP  
3 Lower Brook Mews,  
Lower Brook Street  
Ipswich, Suffolk, IP4 1RA  
01473 252961 / 01473 253129  
www.lastandtricker.co.uk  
info@lastandtricker.co.uk

Client: Mr. Glyn Roberts

Project: Proposed residential development,  
Land South of 8 Loraine Way,  
Bramford,  
Ipswich,  
IP8 4JS

Drawing: Proposed Floor Plans, Elevations &  
Site Layout

Date: Mar '23 Scale: 1:100, 1:200 at A1 Drawn: JN

Job No: 5844 Dwg No: 7 Revision: A