


Existing First Floor Plan _ scale 1:100 @ A3

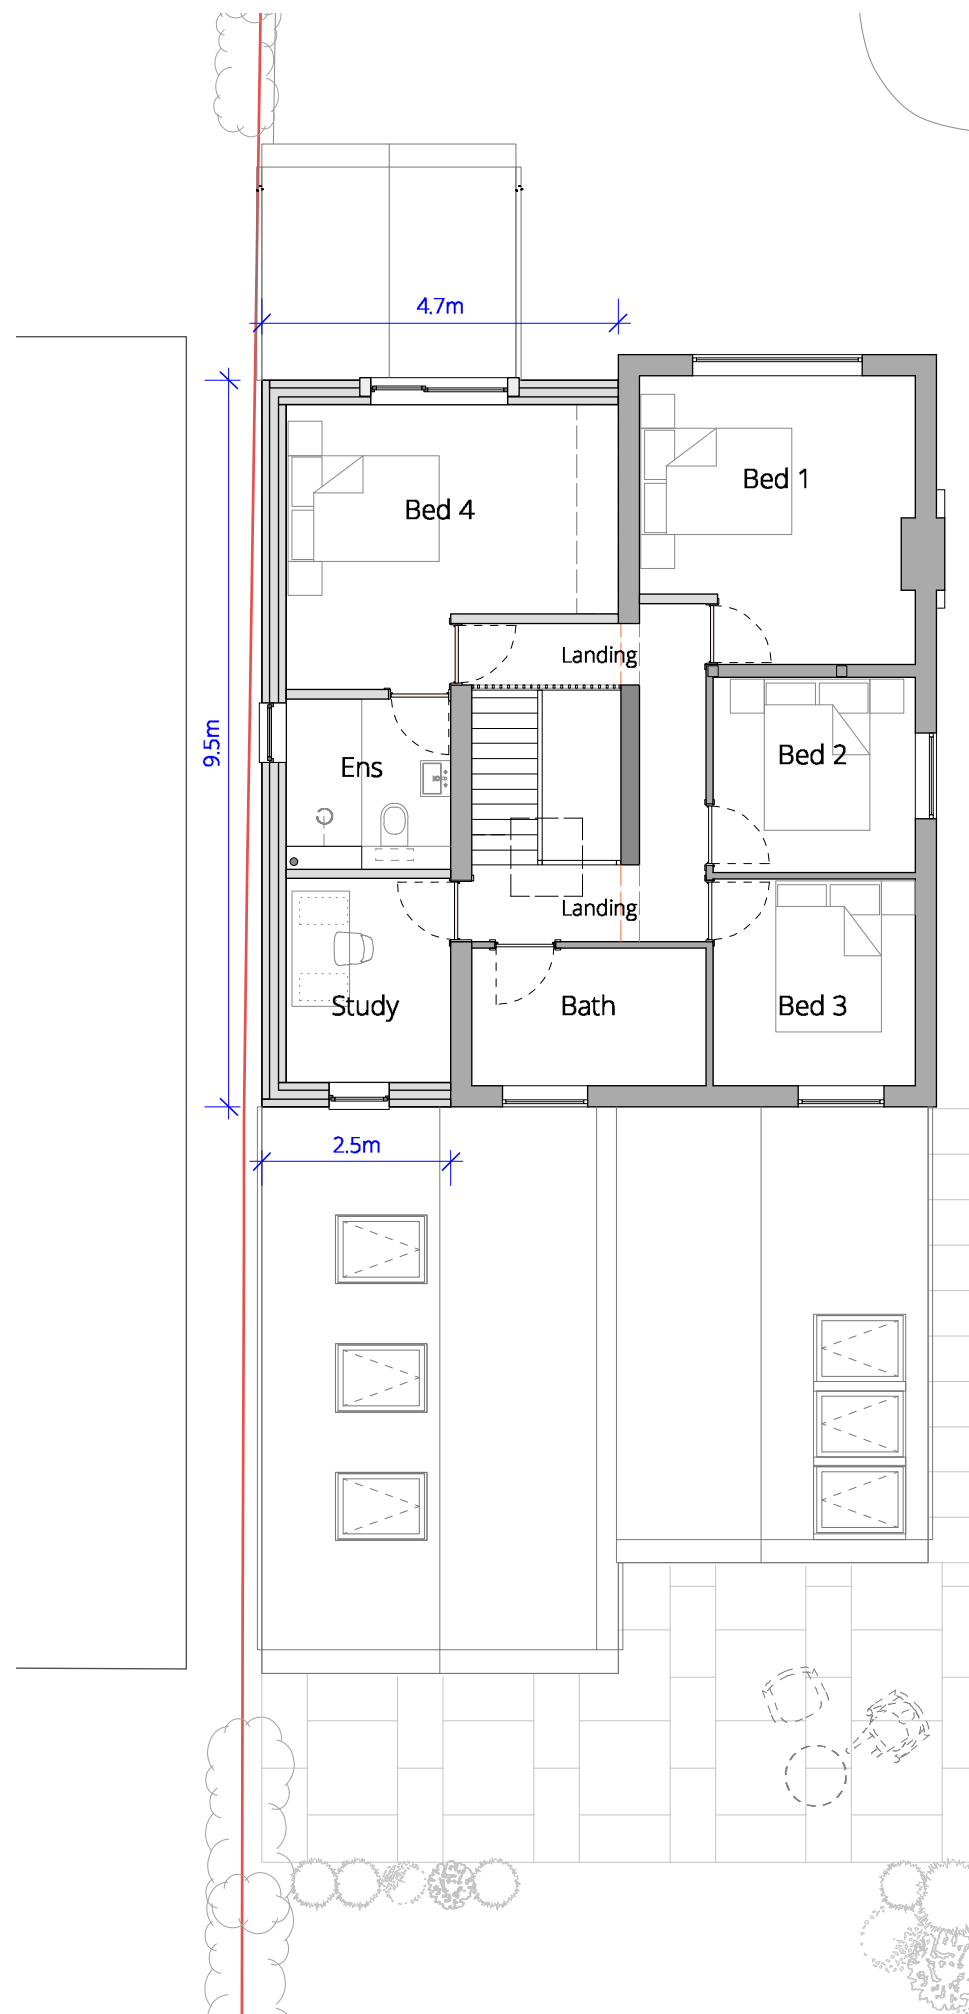

Proposed First Floor Plan _ scale 1:100 @ A3

©. This drawing is to be read in conjunction with all specifications and all other consultants design information. Any discrepancies or contradictions between this drawing and any other design information are to be reported back to the lead consultant and author prior to commencement of works.

Do not scale off this drawing. Use only figured dimensions. **All dimensions and information are to be checked and verified prior to the commencement of works.**

The contractor is to comply with all current statutory legislation including Building Regulations, British Standards, and good building practice.

DRAWINGS FOR PLANNING PURPOSES ONLY AND SHOULD NOT BE USED FOR CONSTRUCTION OR TENDER



rev_	description_	date_	by_
client_			
Mr & Mrs Moakes			
project ref_			
159 Sutton Road			
drawing title_			
Existing & Proposed First Floor Plan			
drawing ref_	revision_	date_	checked_
1020 - A - 011	-	Mar 23	CR
scale_	status_		
1:100 @ A3	Planning		
©. This drawing, design and the building works depicted are the copyright of Tidy Architects and may not be reproduced or amended without written permission by Tidy Architects.			
No liability will be accepted for any amendments made by any other persons. The issue of this drawing/document does not confer any license for the use of the design unless expressly agreed with Tidy Architects in writing.			

TIDY.
ARCHITECTS

e.info@tidyarchitects.com