







Existing Front Elevation 1:100

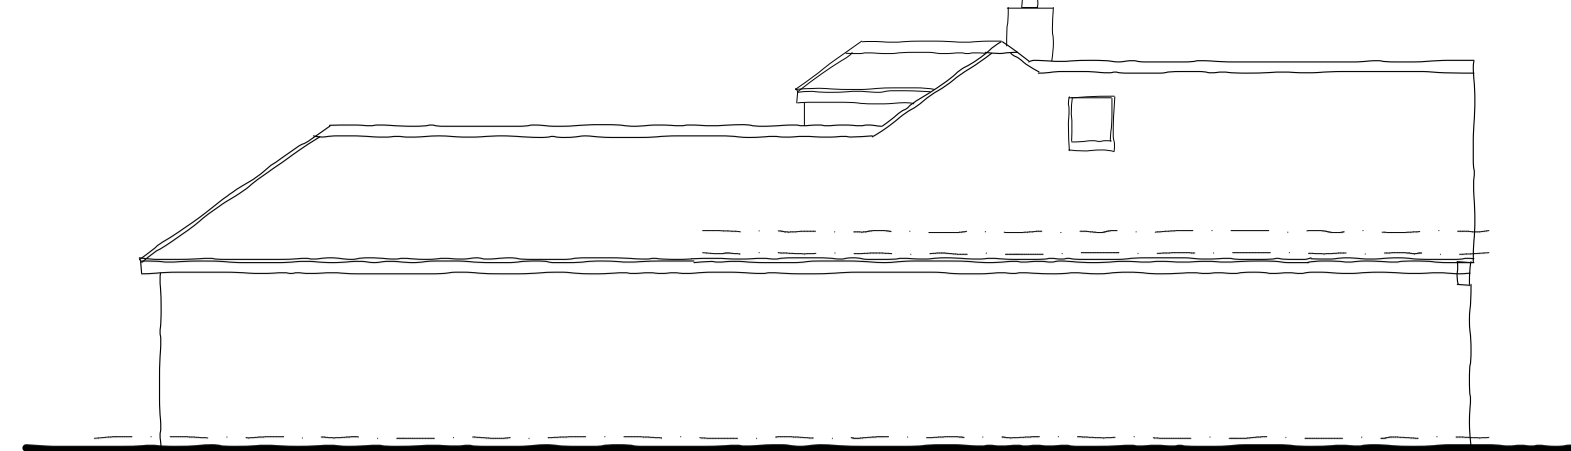


Existing Side Elevation 1:100

 



Existing Rear Elevation 1:100

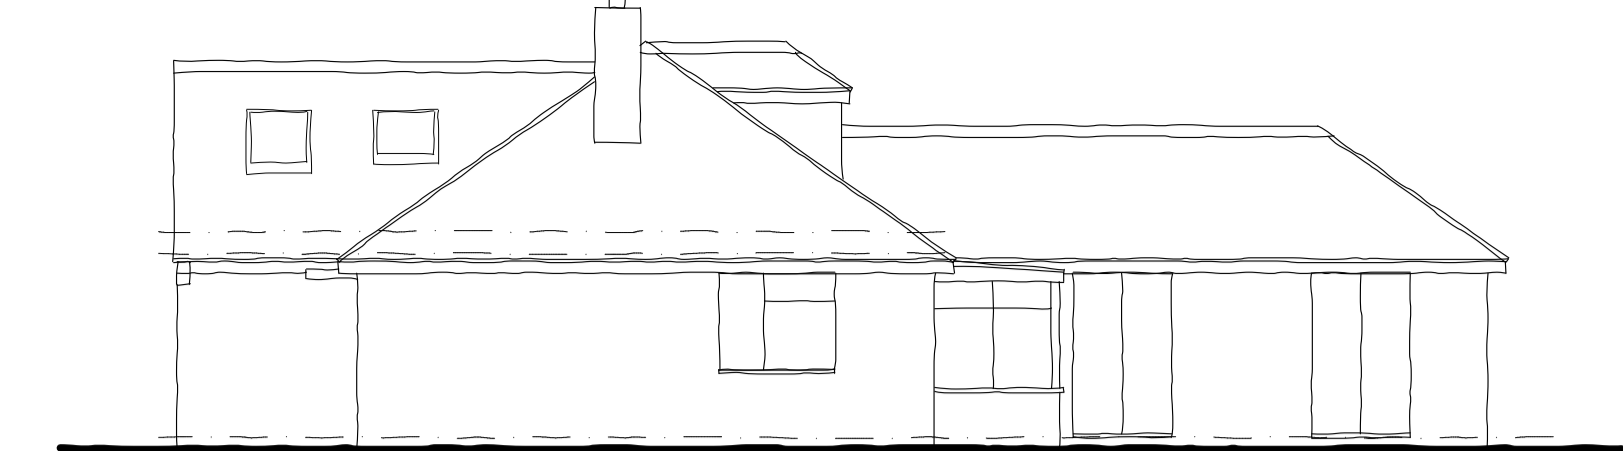 


Existing Side Elevation 1:100

 



Proposed Front Elevation 1:100

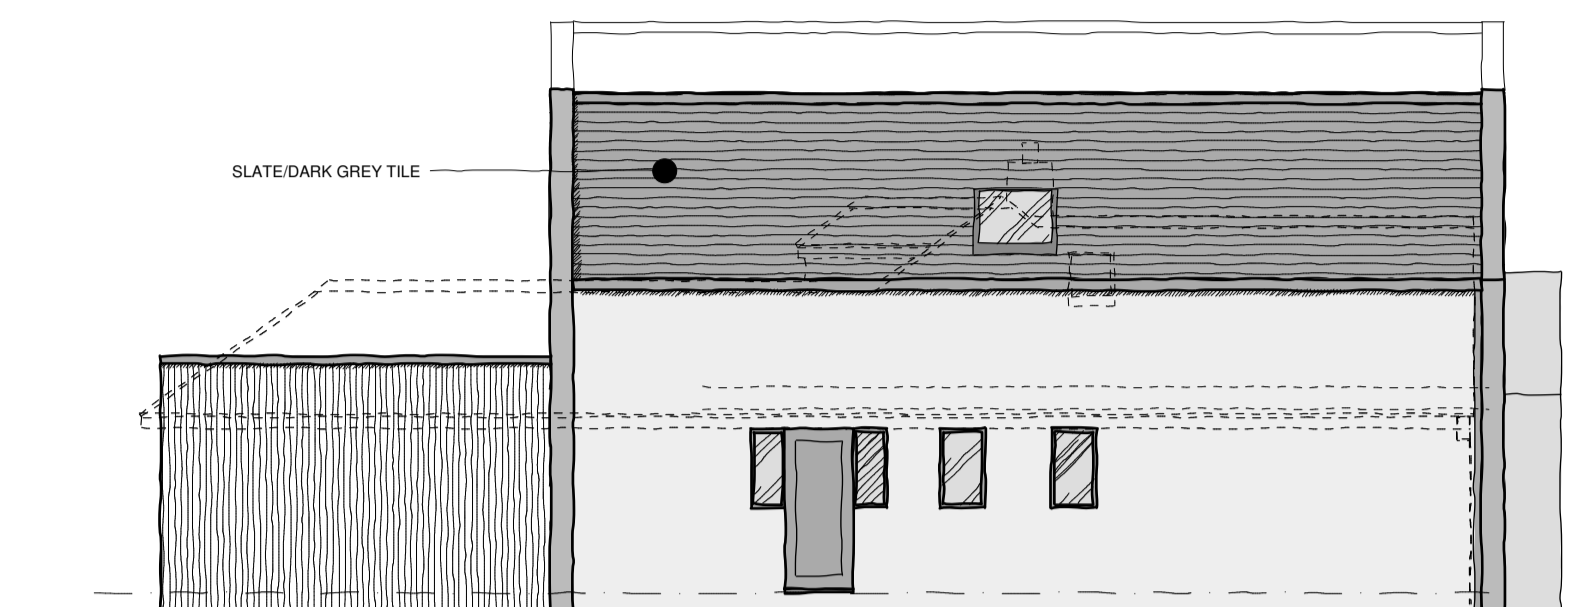 



Proposed Side Elevation 1:100

 



Proposed Rear Elevation 1:100

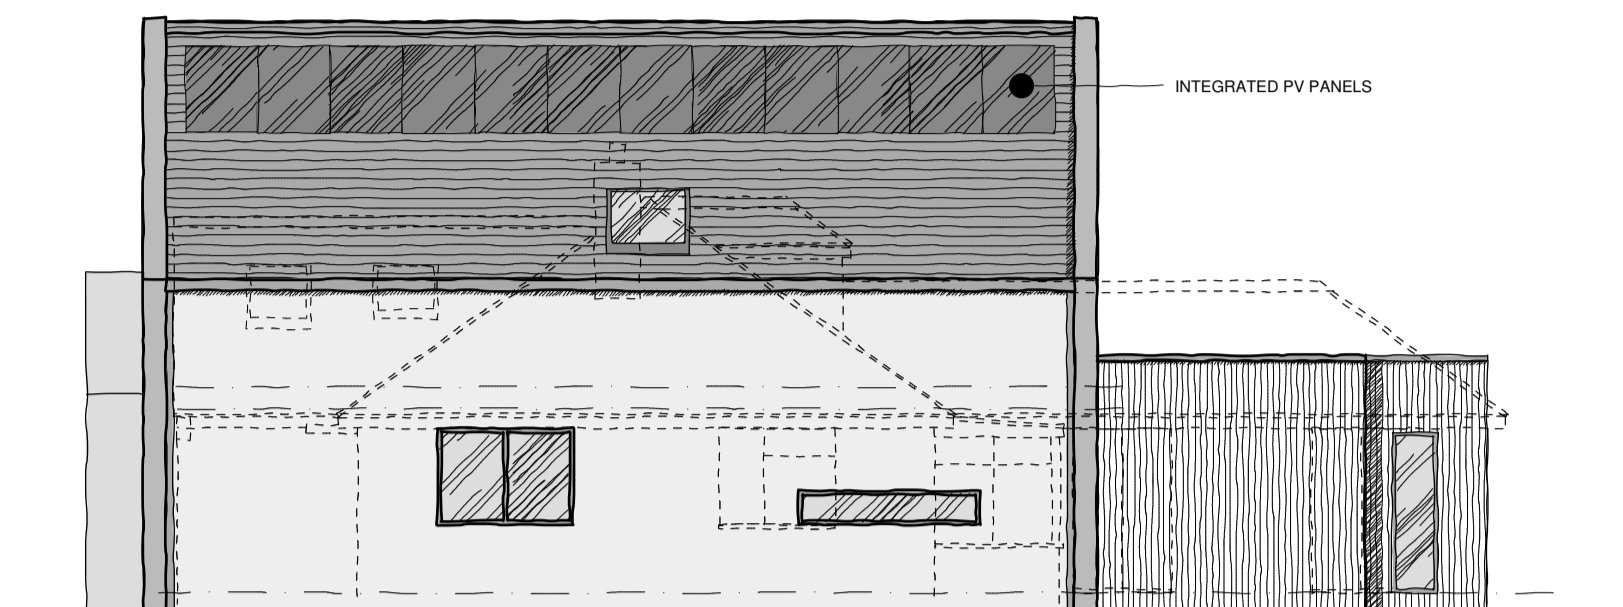 

Proposed Side Elevation 1:100

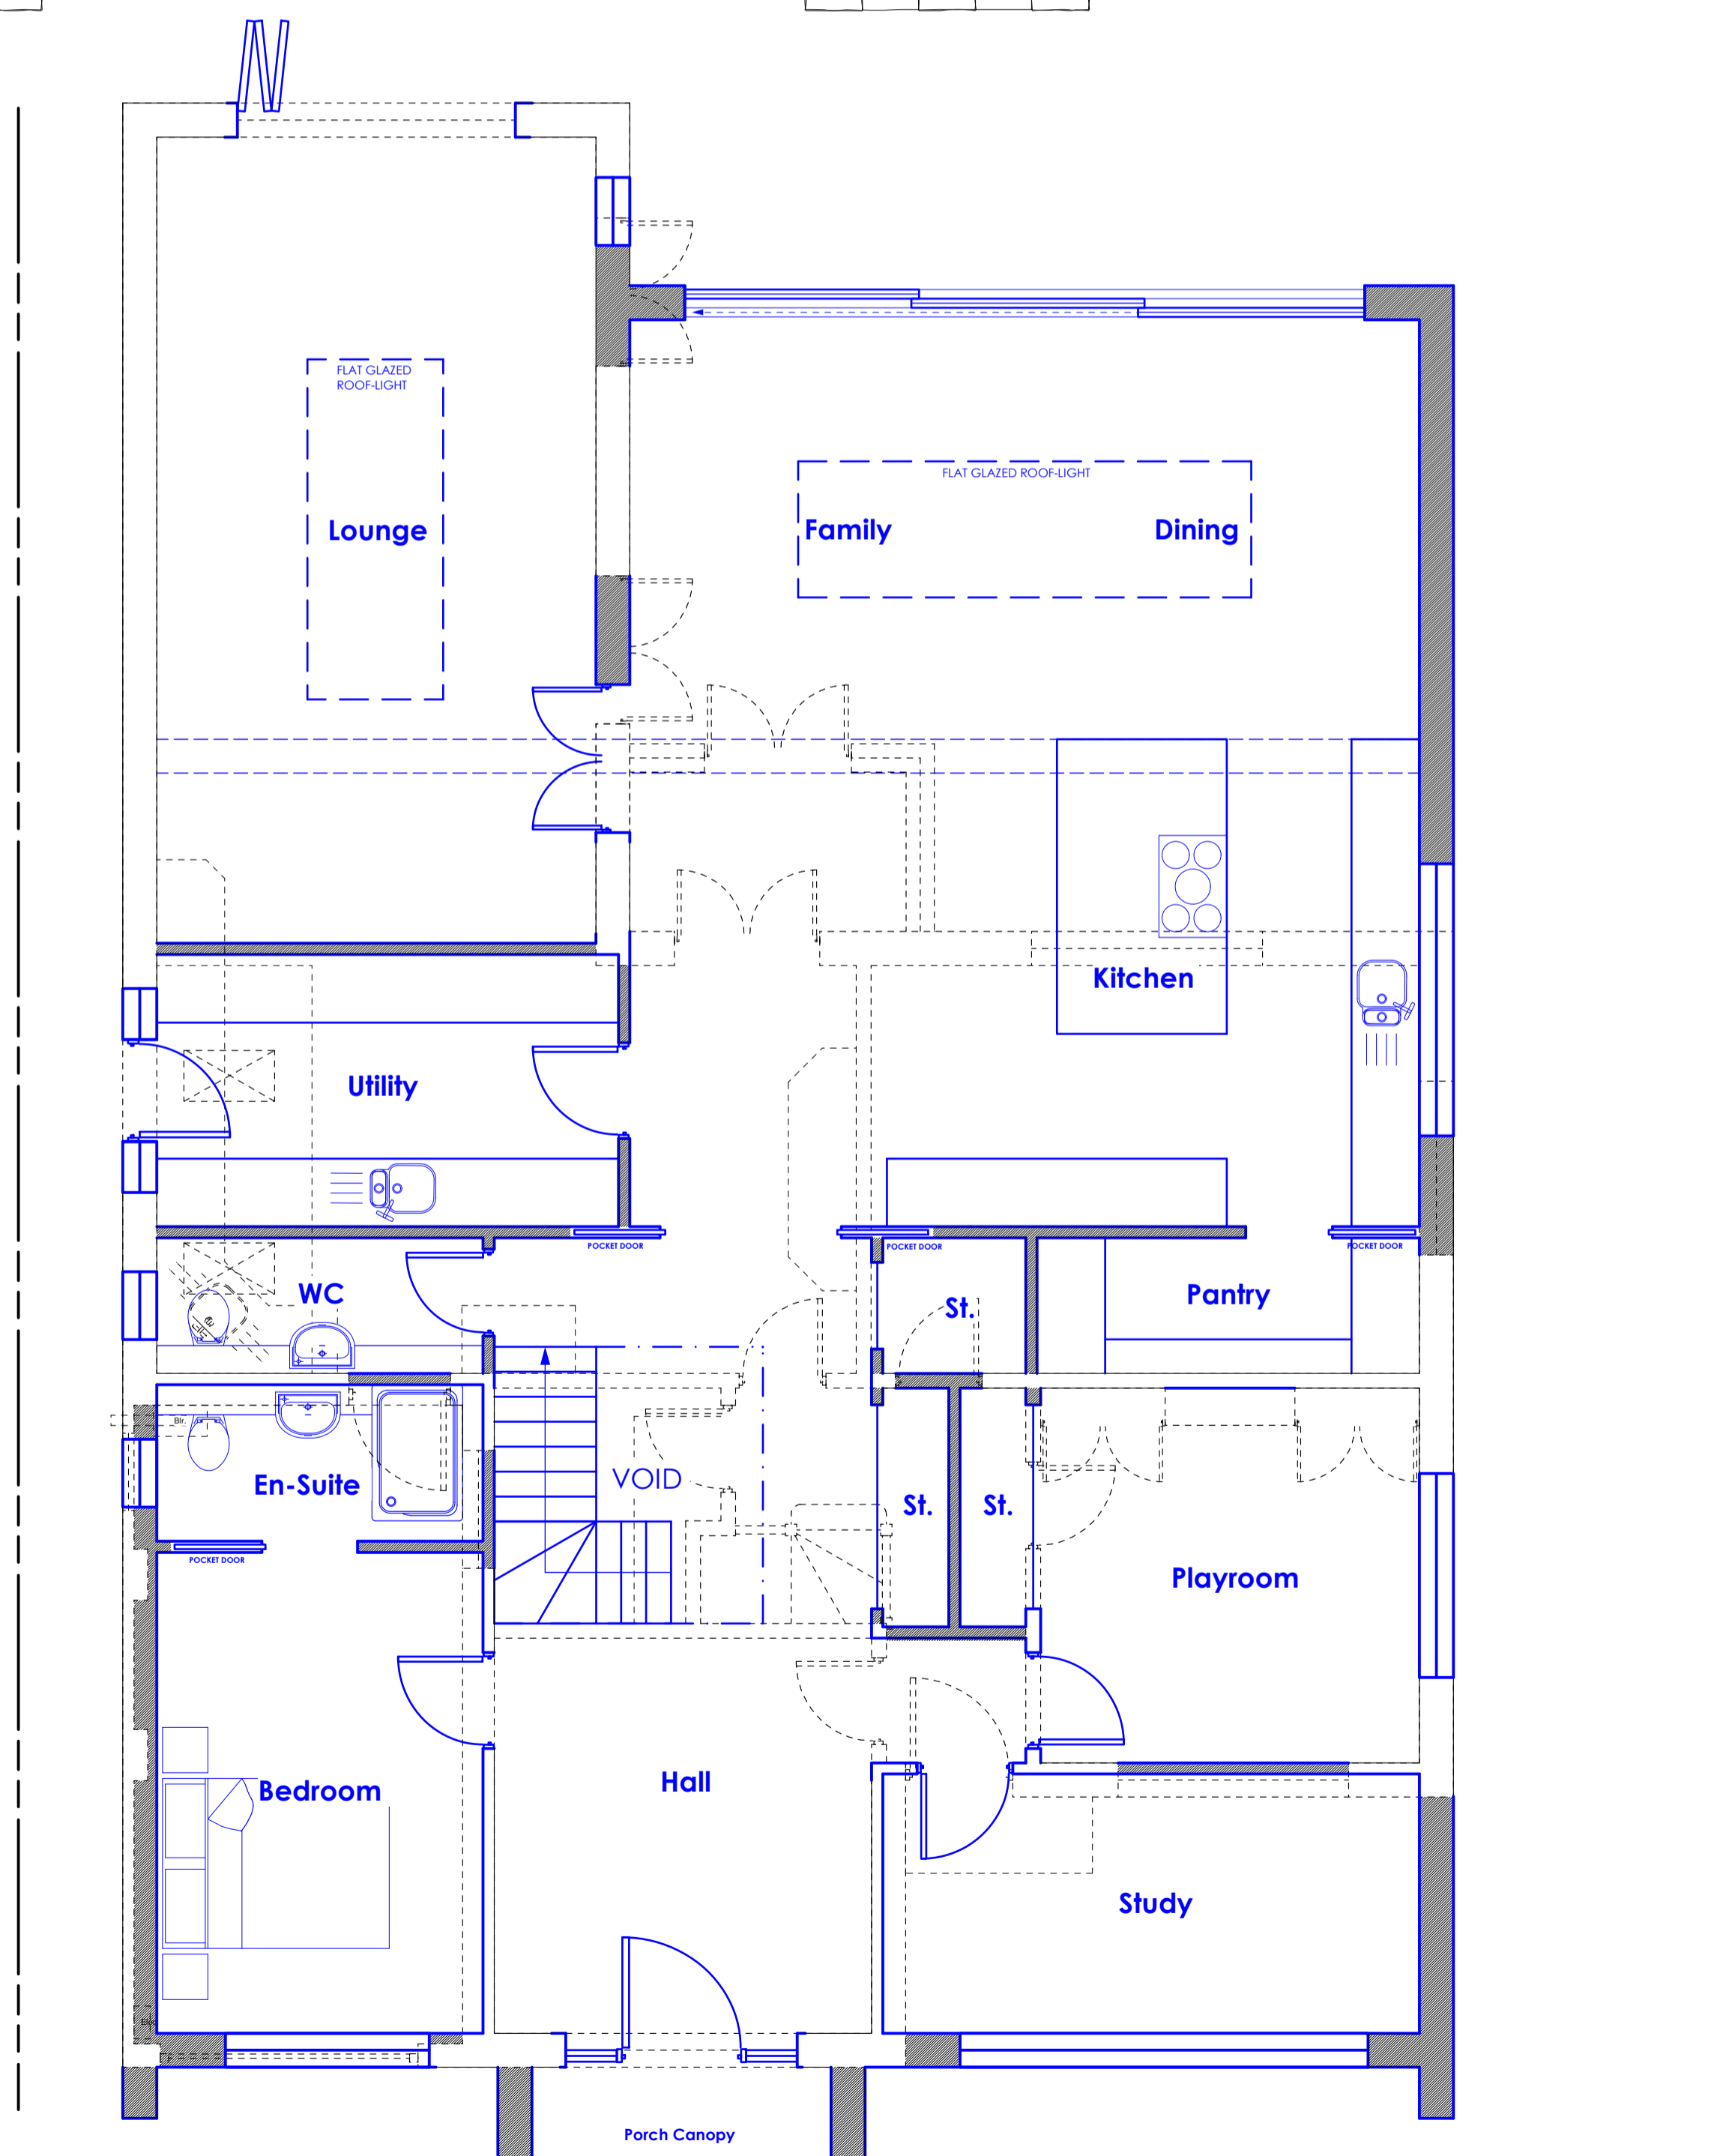 

Proposed Ground Floor Plan 1:50

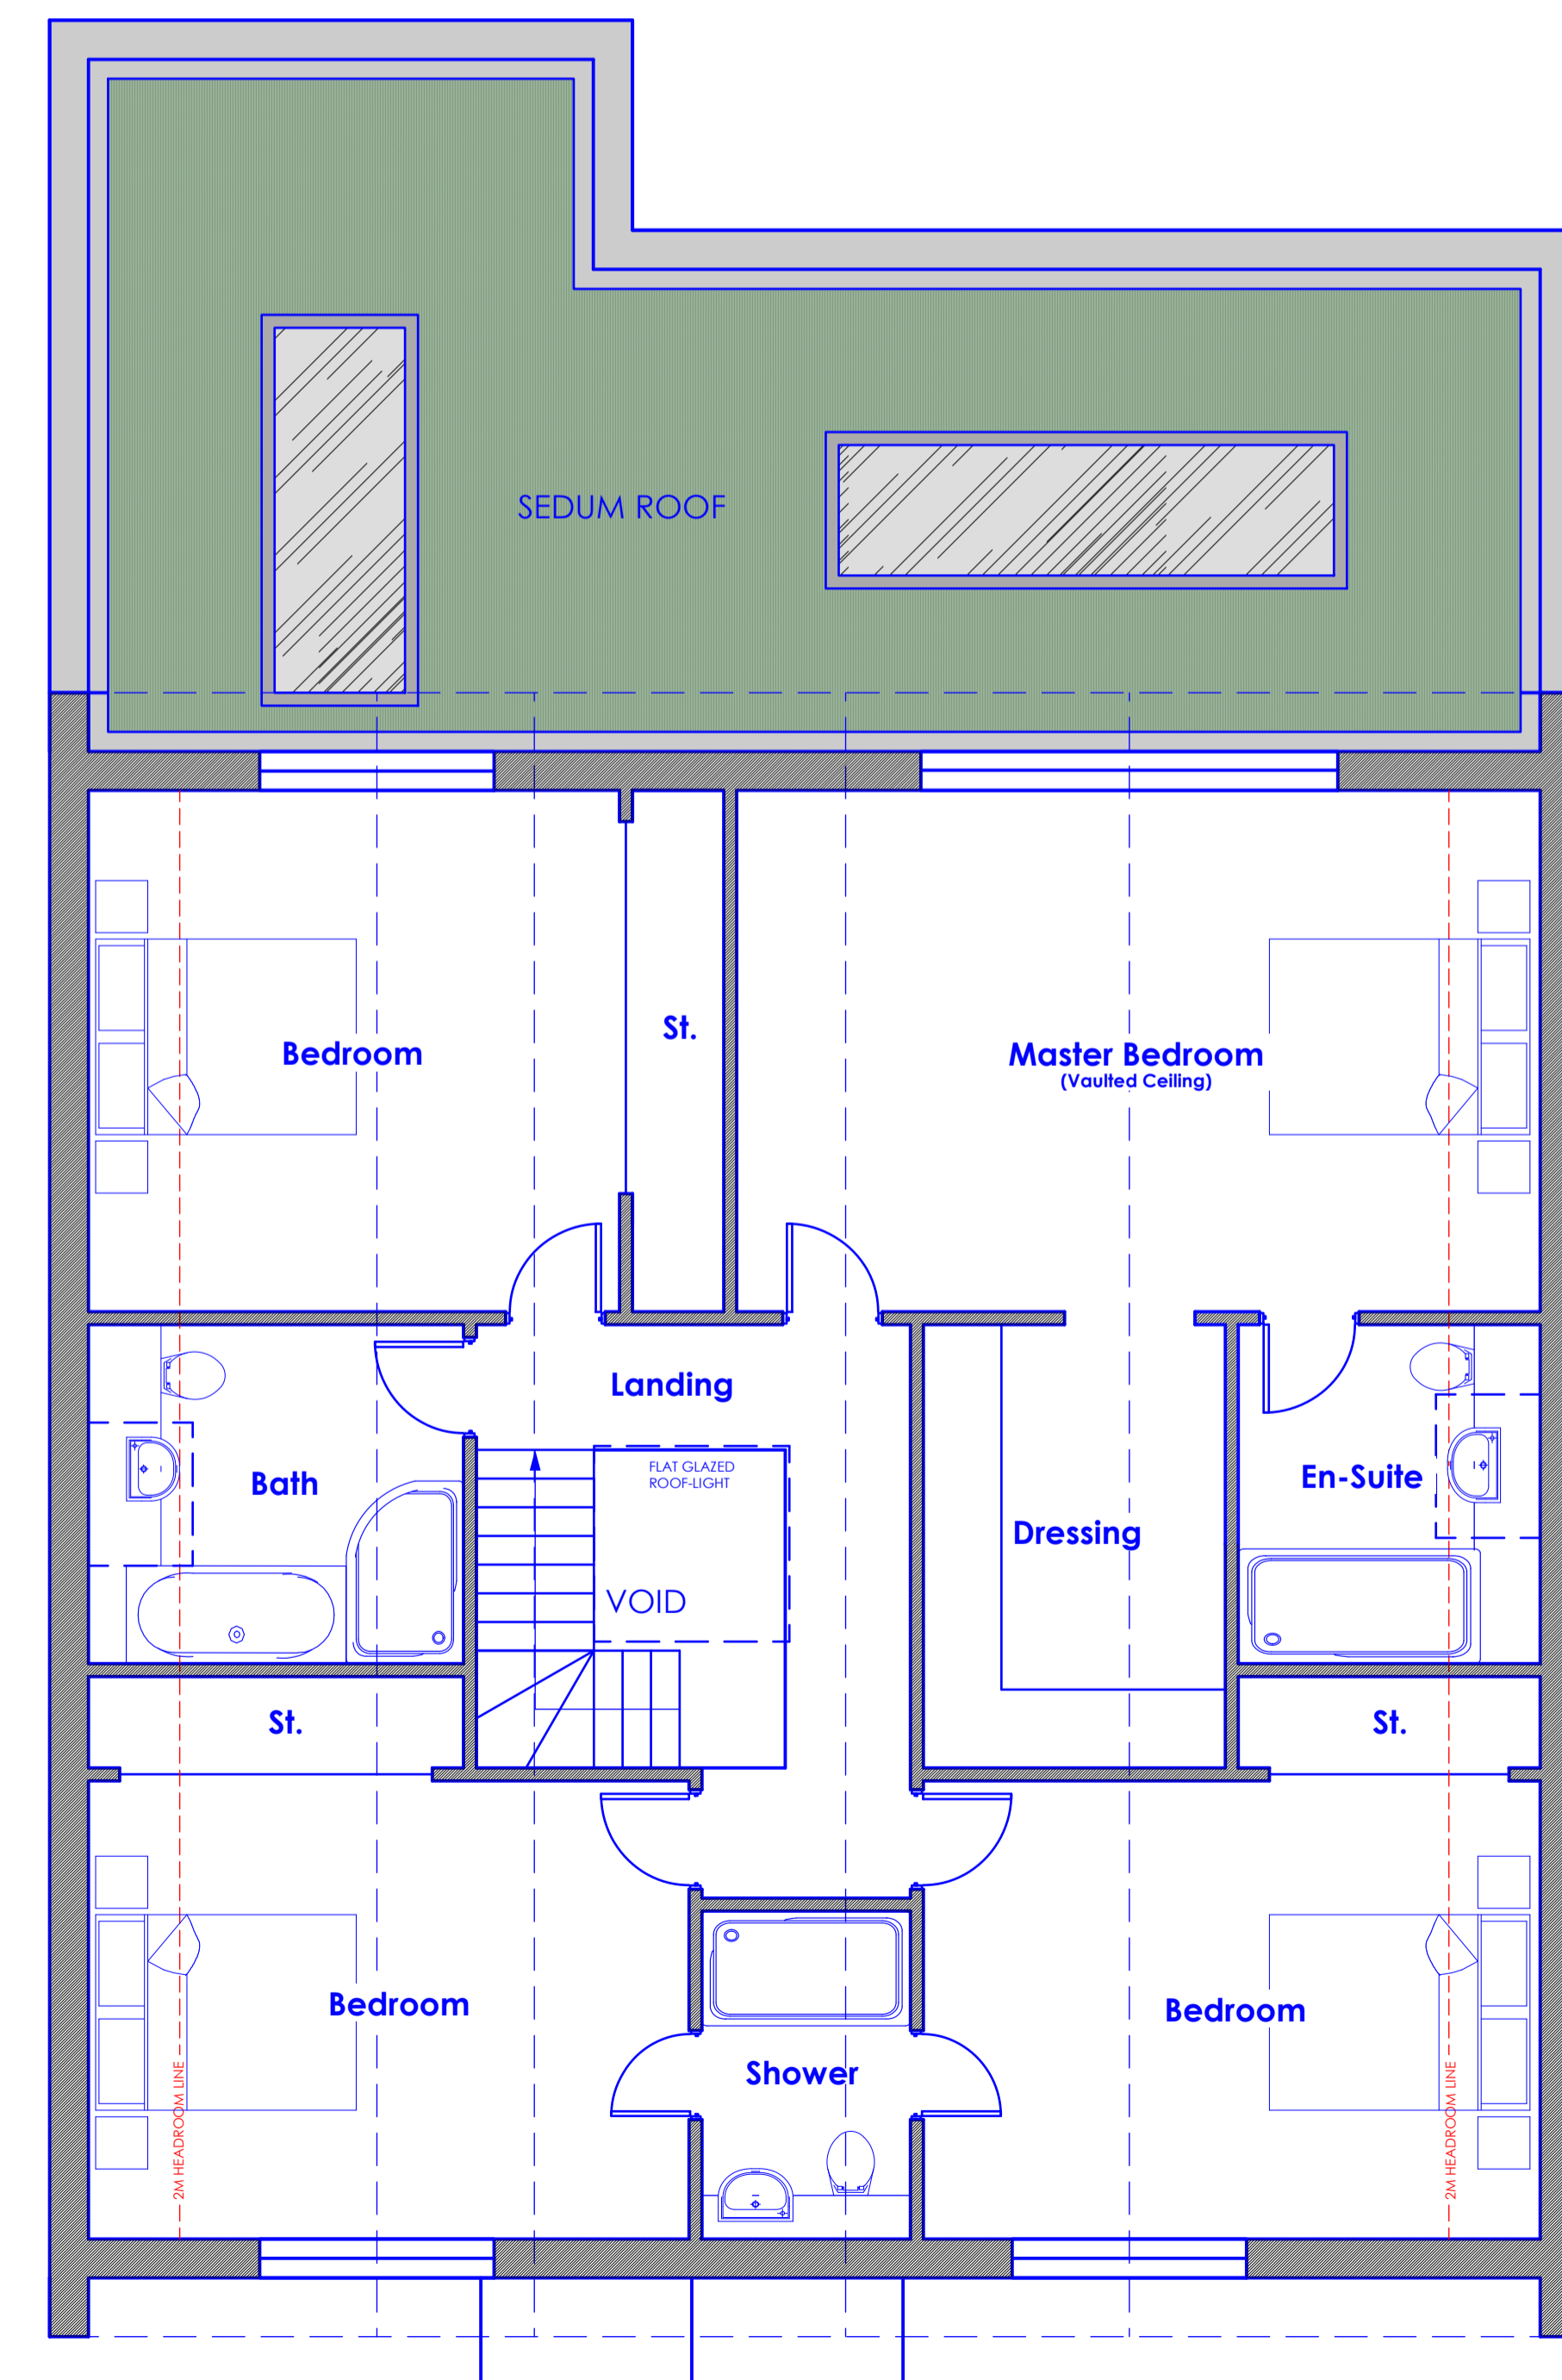 

Proposed First Floor Plan 1:50



02380 900950
07718 918619
john@jdesign ltd
www.jdesign ltd
Woodview Studio
78 Pitmore Road
Allbrook
Hampshire
SO50 4LW

CLIENT
Mr J. Nyssen

PROJECT
**116 Oliver's Battery Road South,
Oliver's Battery,
Winchester,
Hampshire,
SO22 4HB.**

STAGE
Stage 3 - Planning

DRAWING
Replacement Dwelling

DRAWING NUMBER
379_04A

DATE
January 2023

SCALE
1:100 & 1:50@A1

REVISIONS