


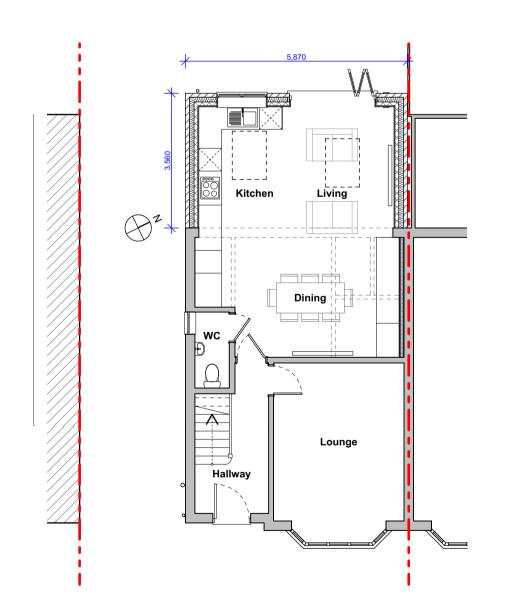




Existing East Elevation [Front] Scale: 1:100









Proposed East Elevation [Front] Scale: 1:100

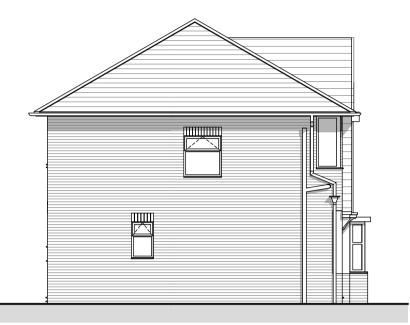



Existing South Elevation [Side] Scale: 1:100

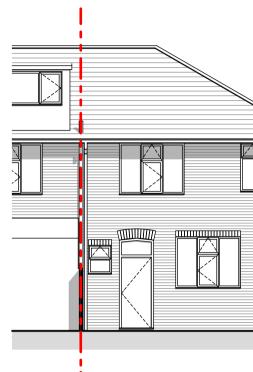

Existing West Elevation [Rear] Scale: 1:100

 

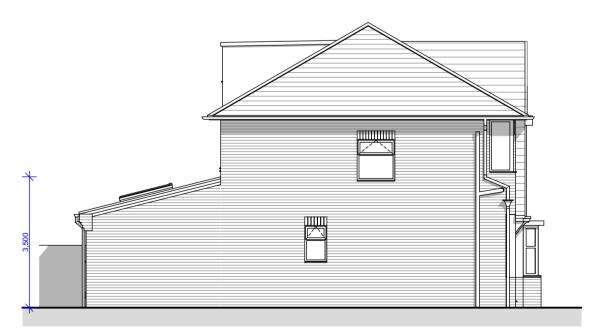

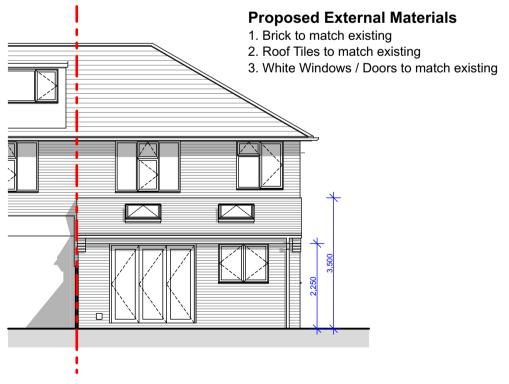

Proposed South Elevation [Side] Scale: 1:100

Proposed West Elevation [Rear] Scale: 1:100

Rev Date Drawn Note





www.dsa-architecture.co.uk Client


Mr. & Mrs Towers

Project Title Single Storey Rear Extension 9 Victoria Road Bunny, NG11 6QF

Drawing Title
Existing and Proposed Drawings

Drawing Status Planning

Scale(s):

 

Drawing Number: 0000

Original Paper Size: A1 Date: March 2023 Revision: 01