



PROPOSED PLAN (amended plan)




Front Elevation

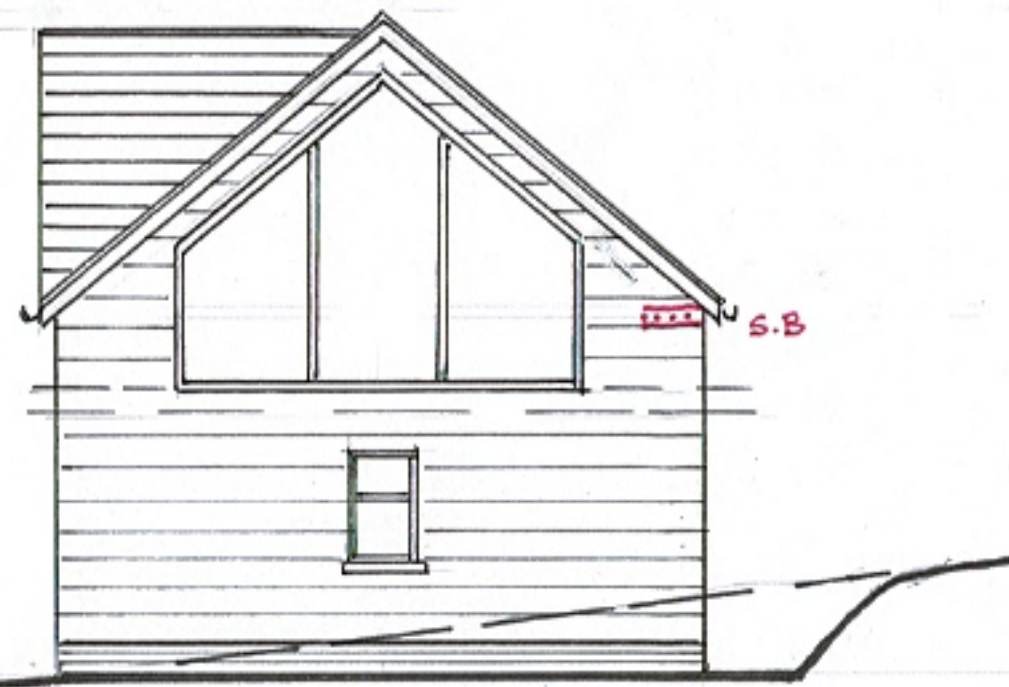

Side Elevation

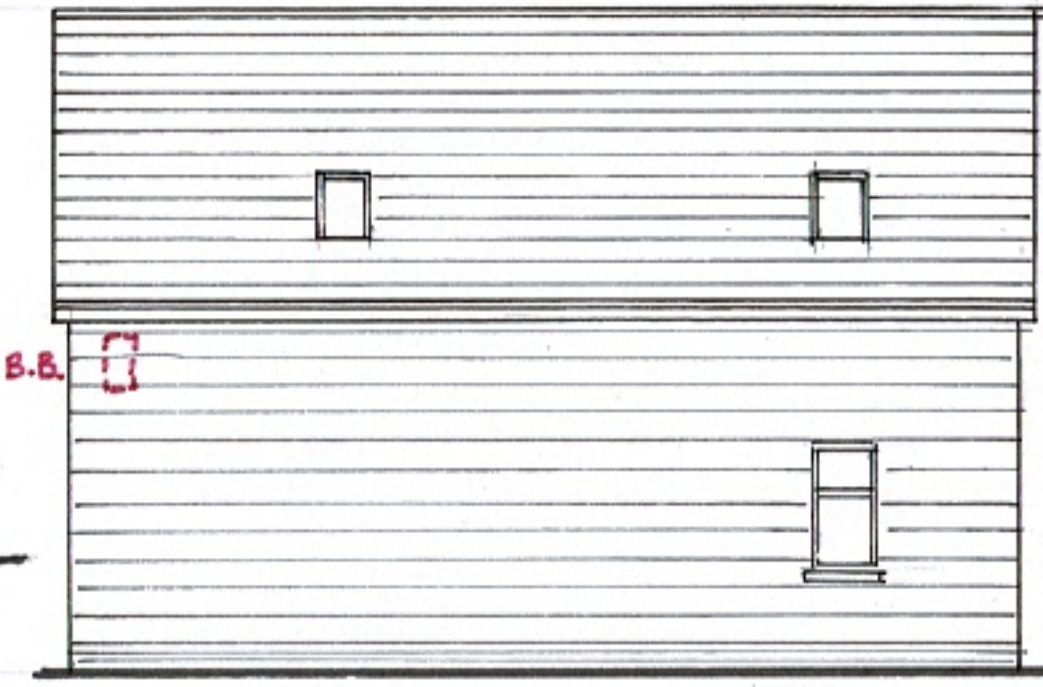

Rear Elevation

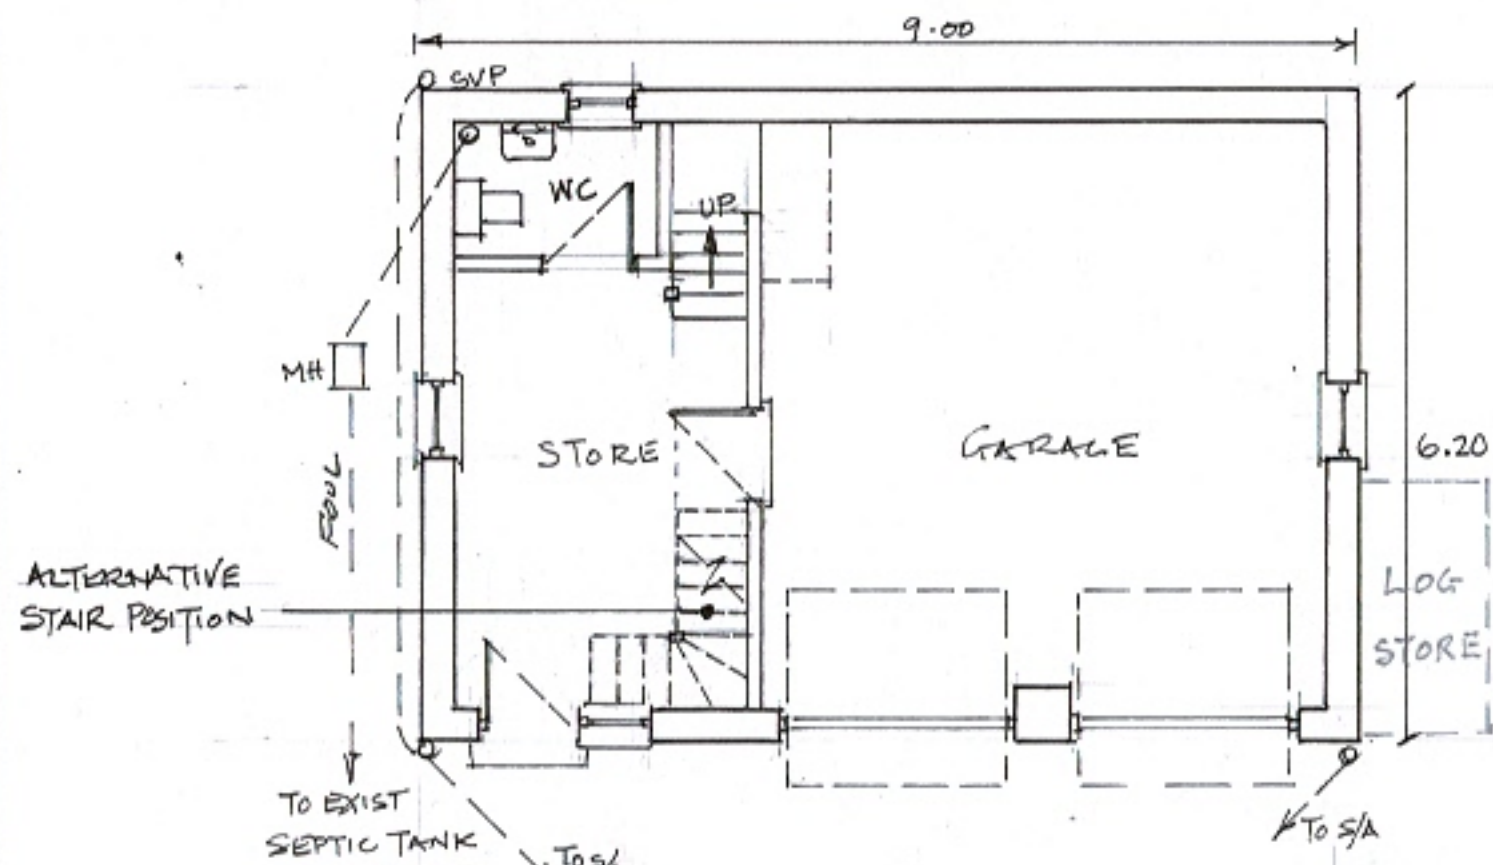


Floor Plans – ground & first



Side Elevation

Materials

- Walls stained timber boarding, brickwork plinth
- Roof red/brown clay tiles to match
- Windows/doors stained timber to match
- R W goods black upvc

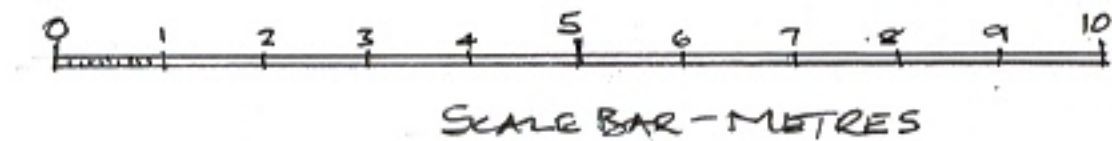

Proposed garage and store, Tal-y-van Lodge, Dingestow,  
 Monmouth – Revised Plan for Mr & Mrs J Exton  
 Scale 1.100 @ A3 Drg. No. 0707/23/02C Rev.C March 2023