




PROPOSED FRONT ELEVATION

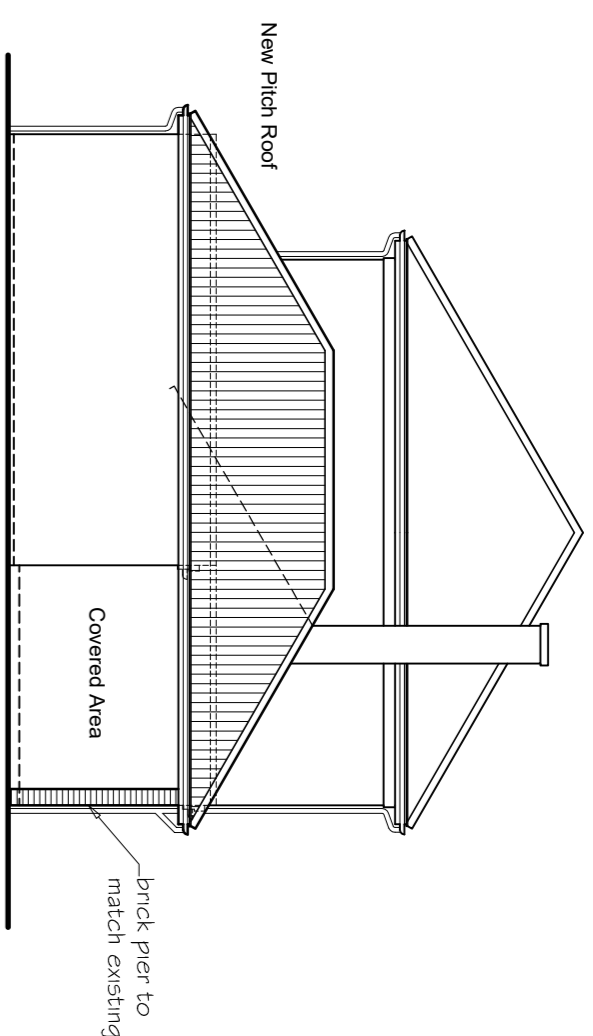

PROPOSED SIDE ELEVATION

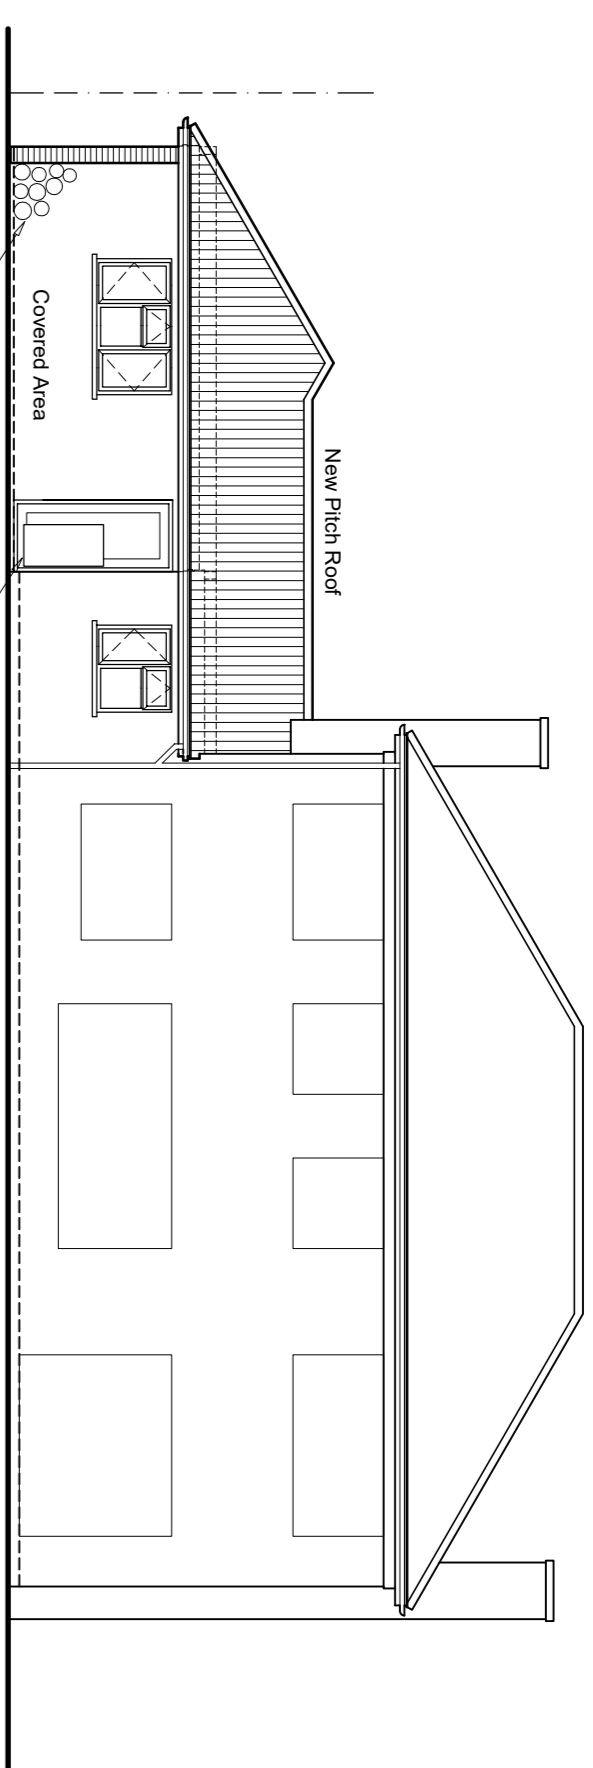


PROPOSED REAR ELEVATION

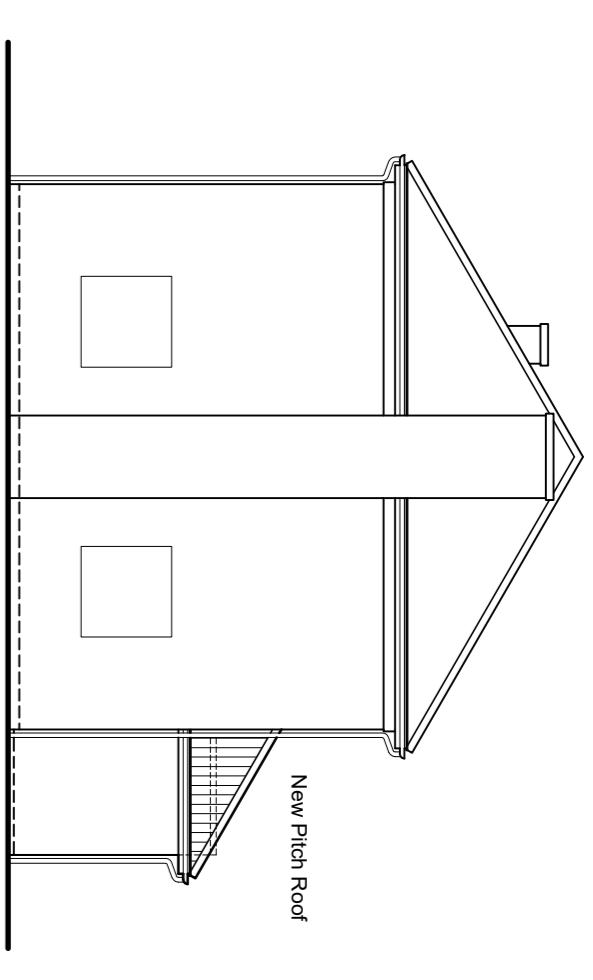


PROPOSED SIDE ELEVATION

0 2 3 Metres
SCALE 1:100

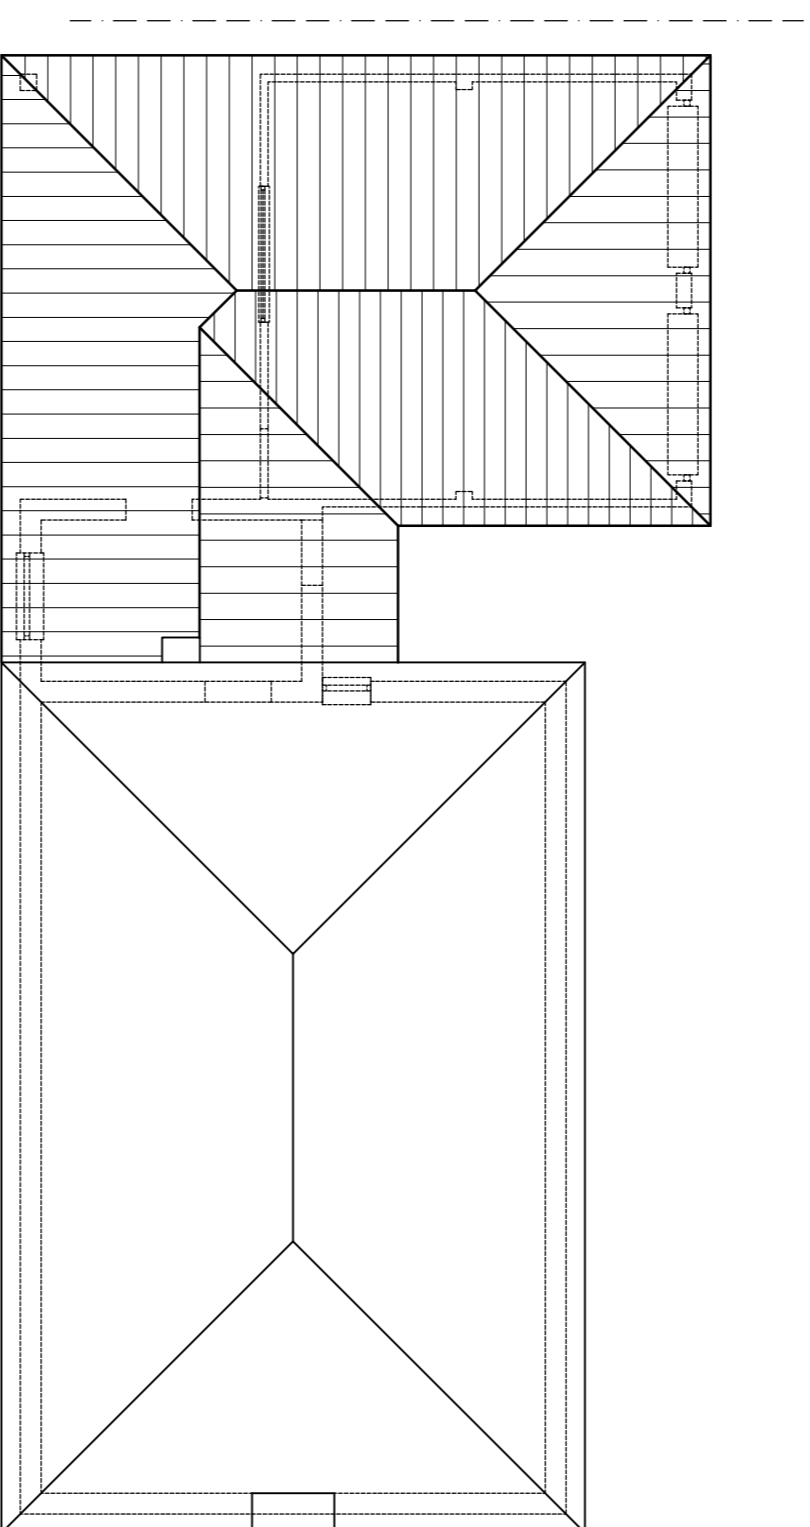


PROPOSED ROOF PLAN

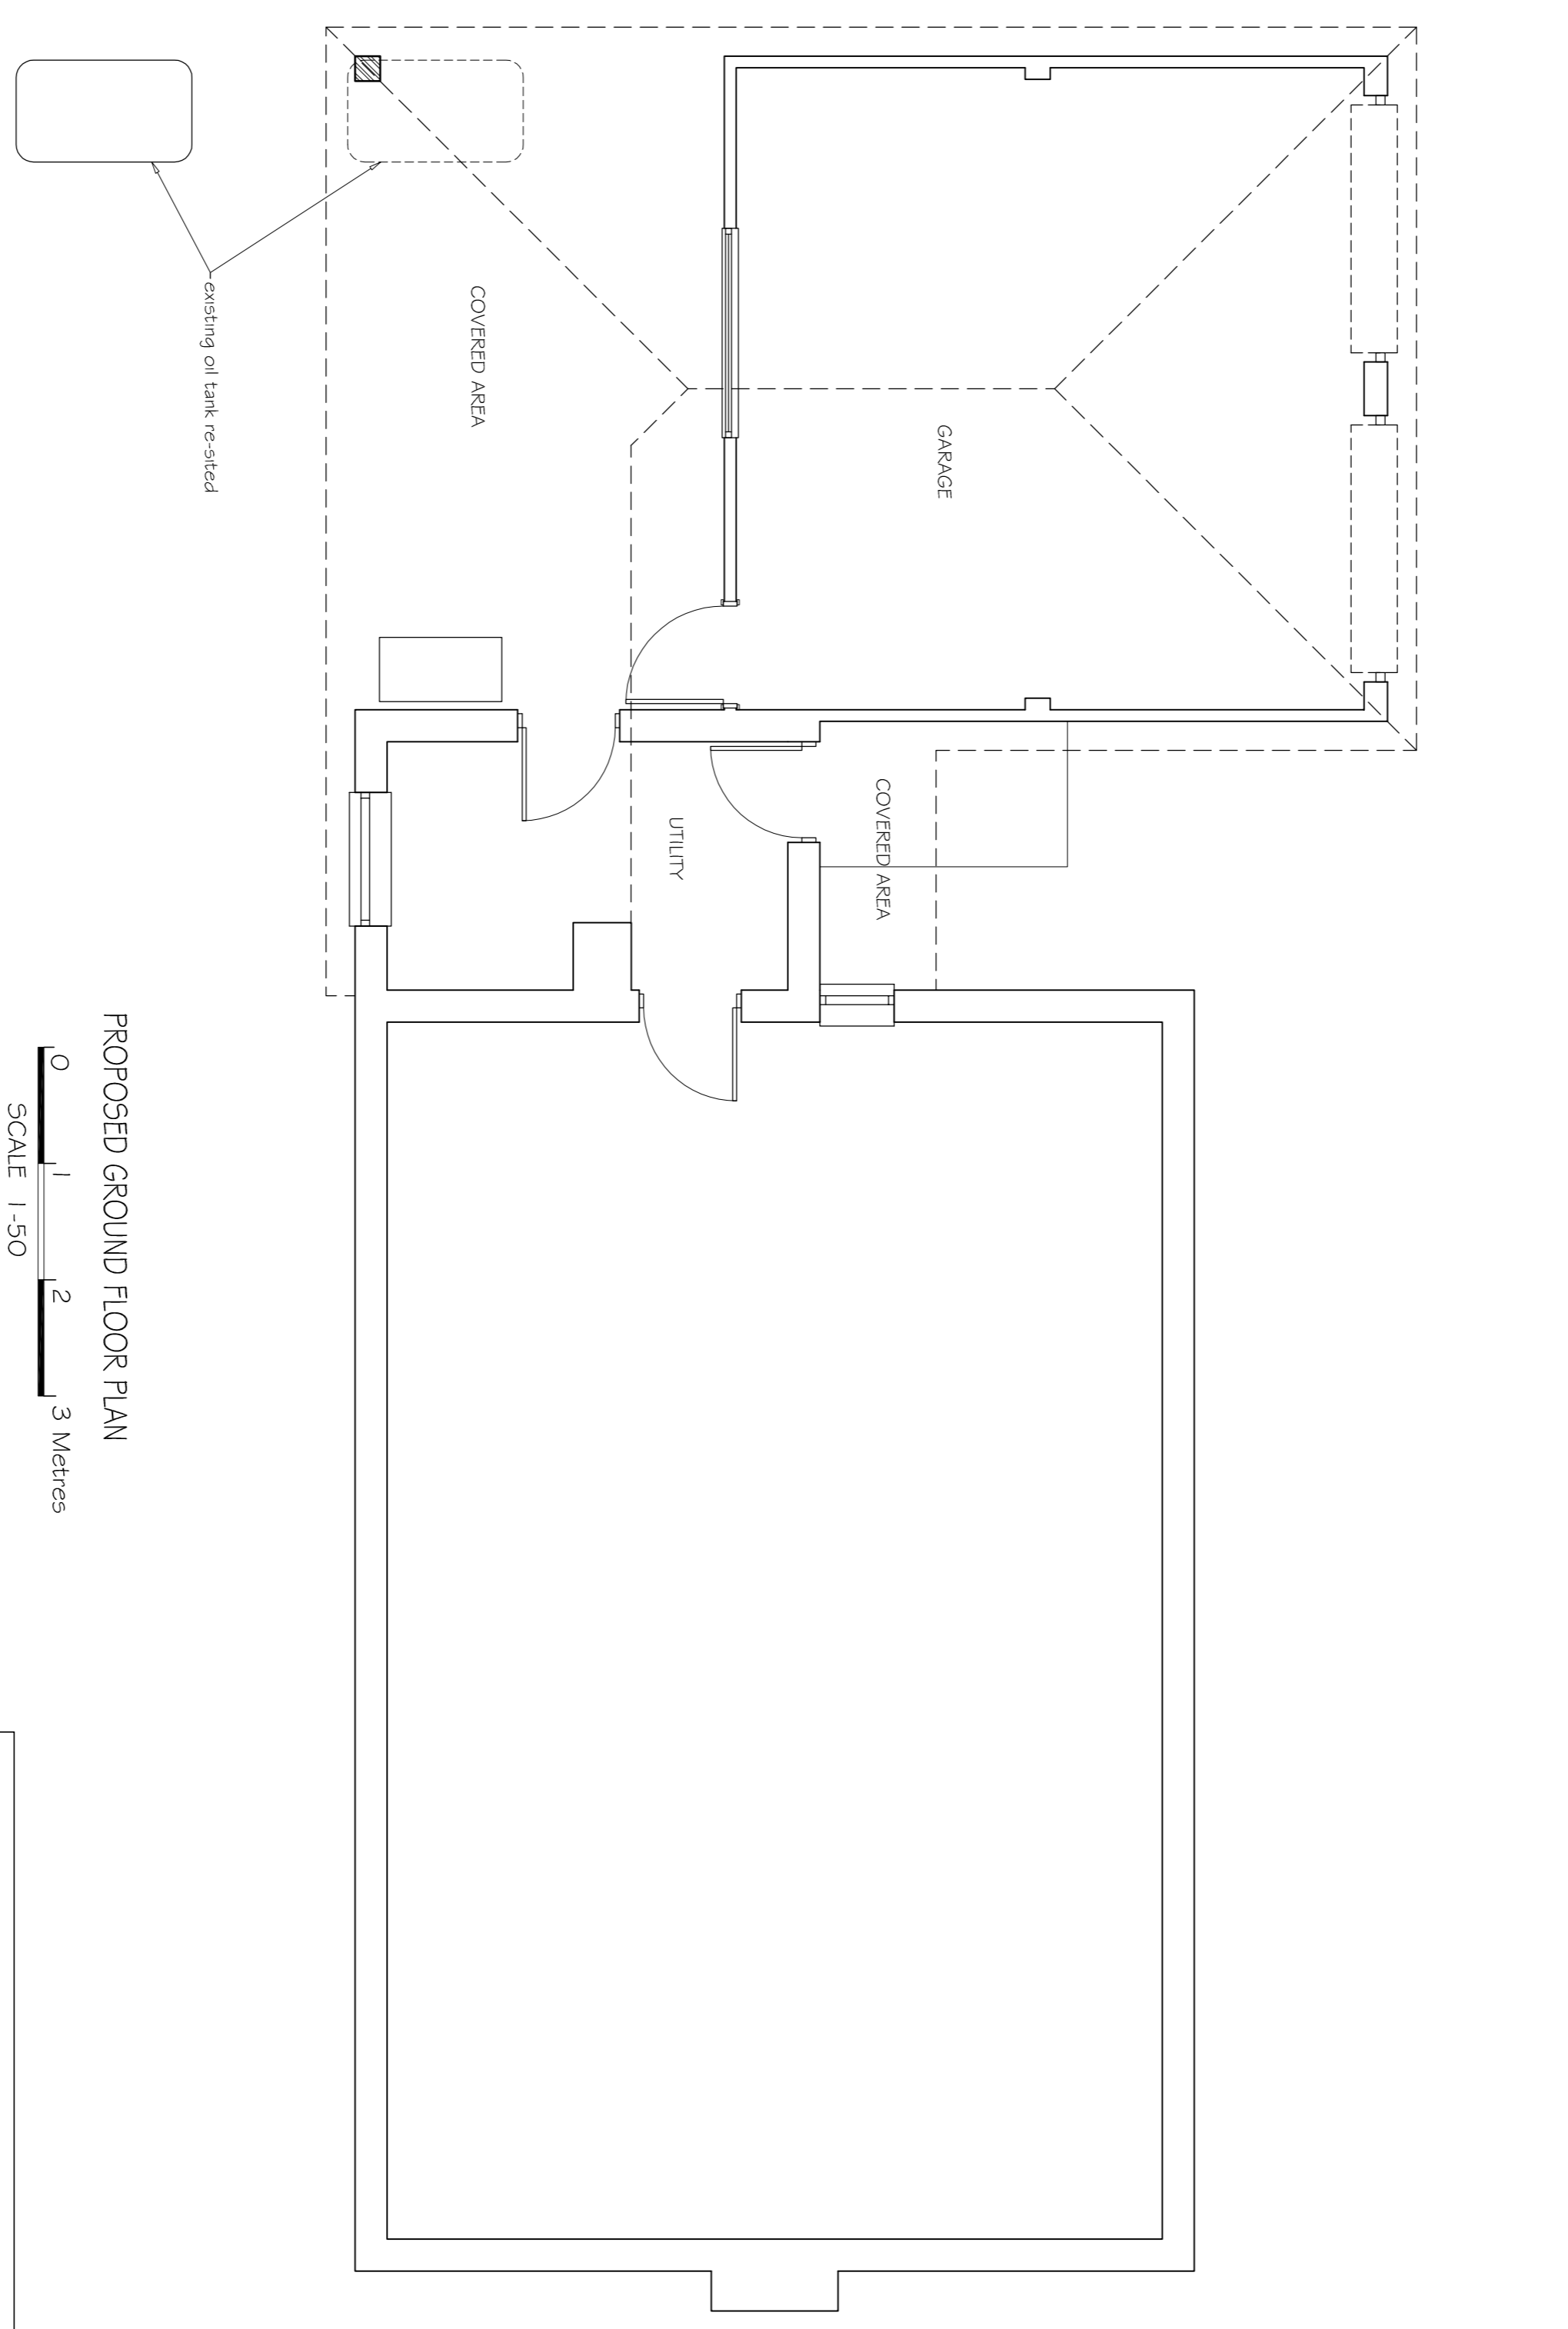

PROPOSED GROUND FLOOR PLAN

0 1 2 3 Metres
SCALE 1:50

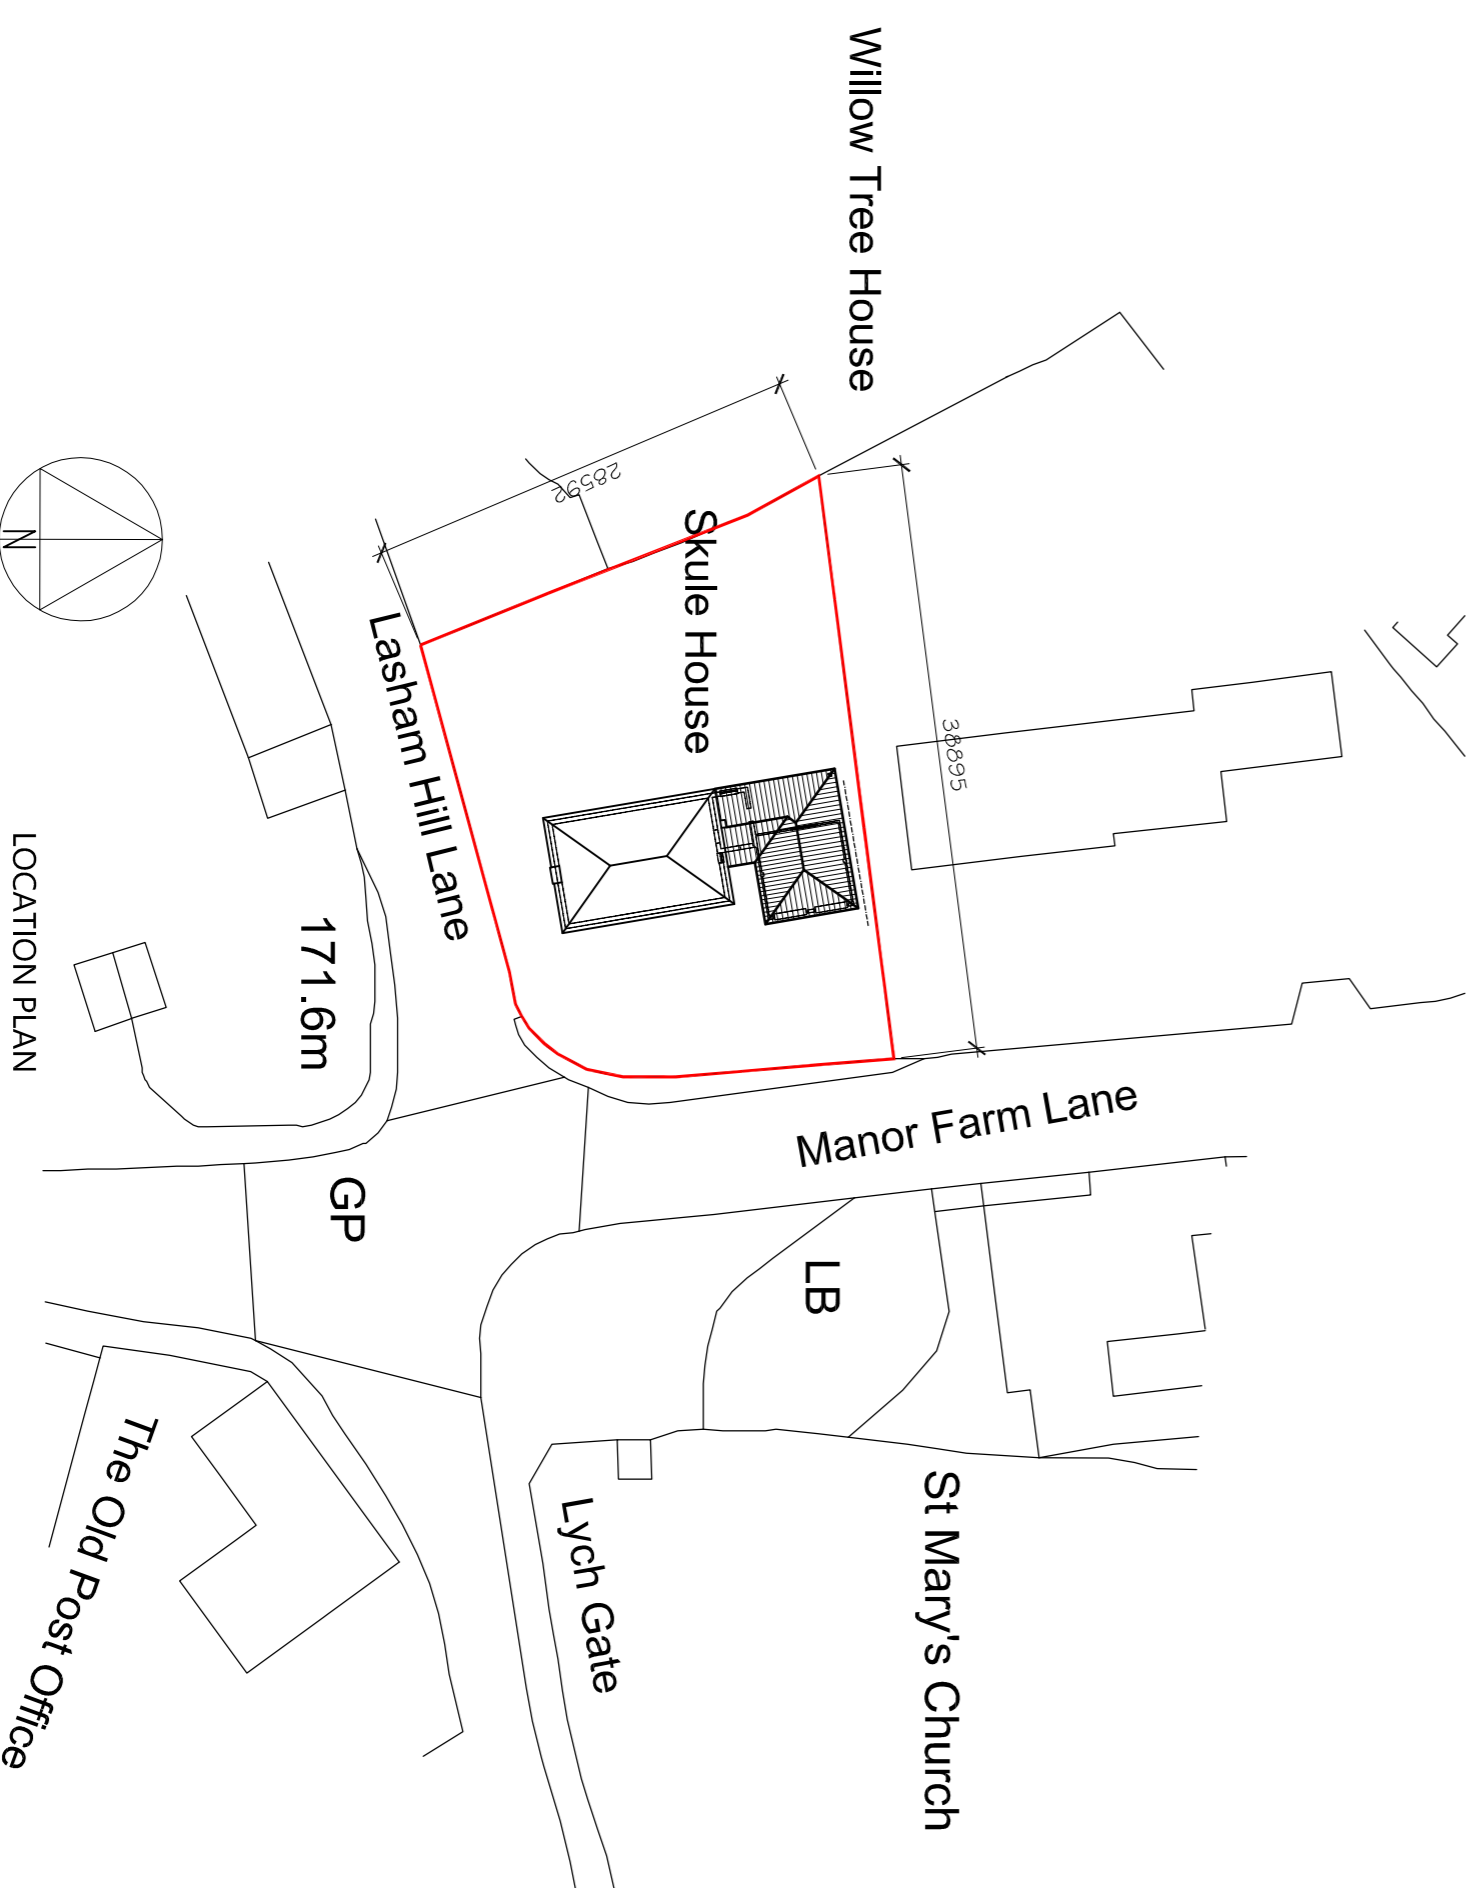

LOCATION PLAN
Scale 1:500

0 10 20 30 Metres

© Crown Copyright and database rights 2023 OS Licence no. AC0000849896

KARL HUGHES BSc(Hons)

Architectural - Planning - Building Consultant

Sumpston, Siblester Road, Little London, Hampshire, RG26 5EP

Telephone 07712 892106

client: Mr and Mrs Wait

project: Skule House, Lasham Hill Lane, Lasham, Alton, GU34 5SU

title: PROPOSED PLANS & ELEVATIONS

date: Jan 2023

scale: 1-100 nos @ A1

drawn: DC / KH

drawing no: 02