


Scale 1:200
0 1 5 10 20M

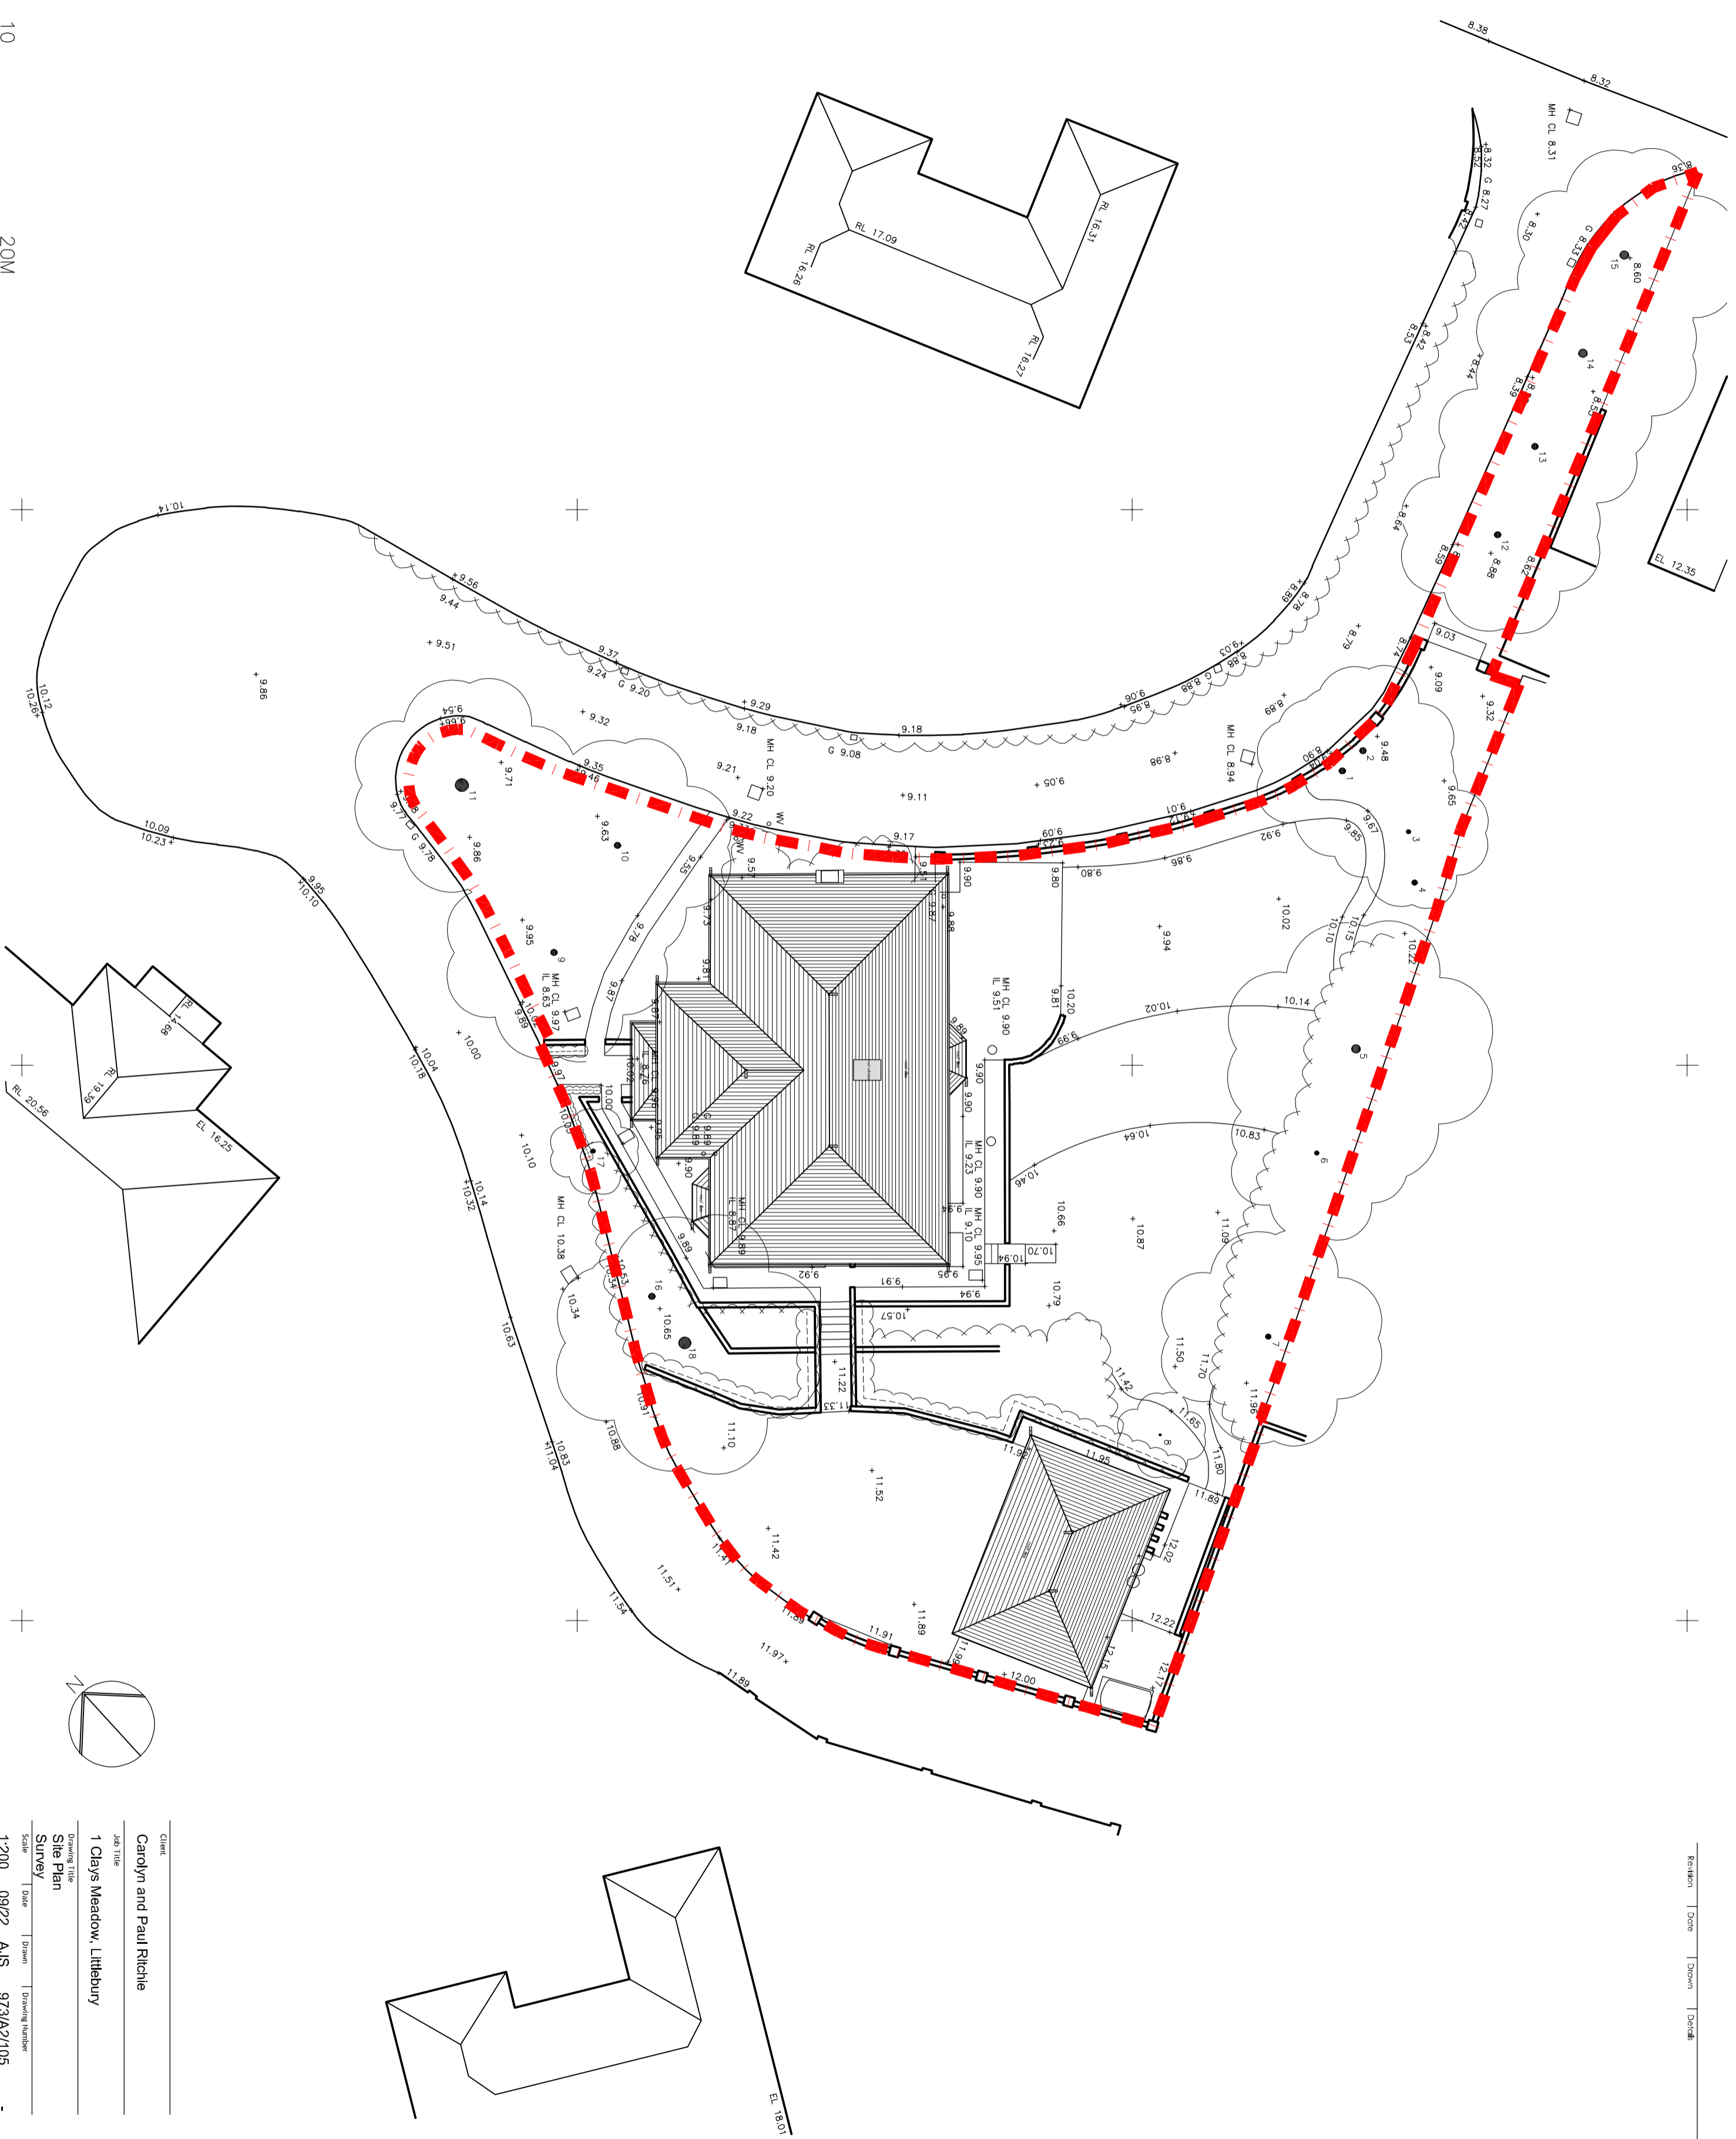

Client
Carolyn and Paul Richie

Job Title
1 Clays Meadow, Littlebury

Drawing Title
Site Plan Survey

Scale | Date | Drawn | Drawing Number
1:200 09/22 AIS 973/A2/105

snell david

Snell David Architects
17 High Street
Walthamstow
E12 2LT
Tel: 01323 330880
email: info@snell-david.co.uk
www.snell-david.co.uk

This drawing is the property of Snell David Architects. It is intended for the use of the client only. It is not to be used for any other purpose without the written consent of Snell David Architects.