



East (side) Elevation

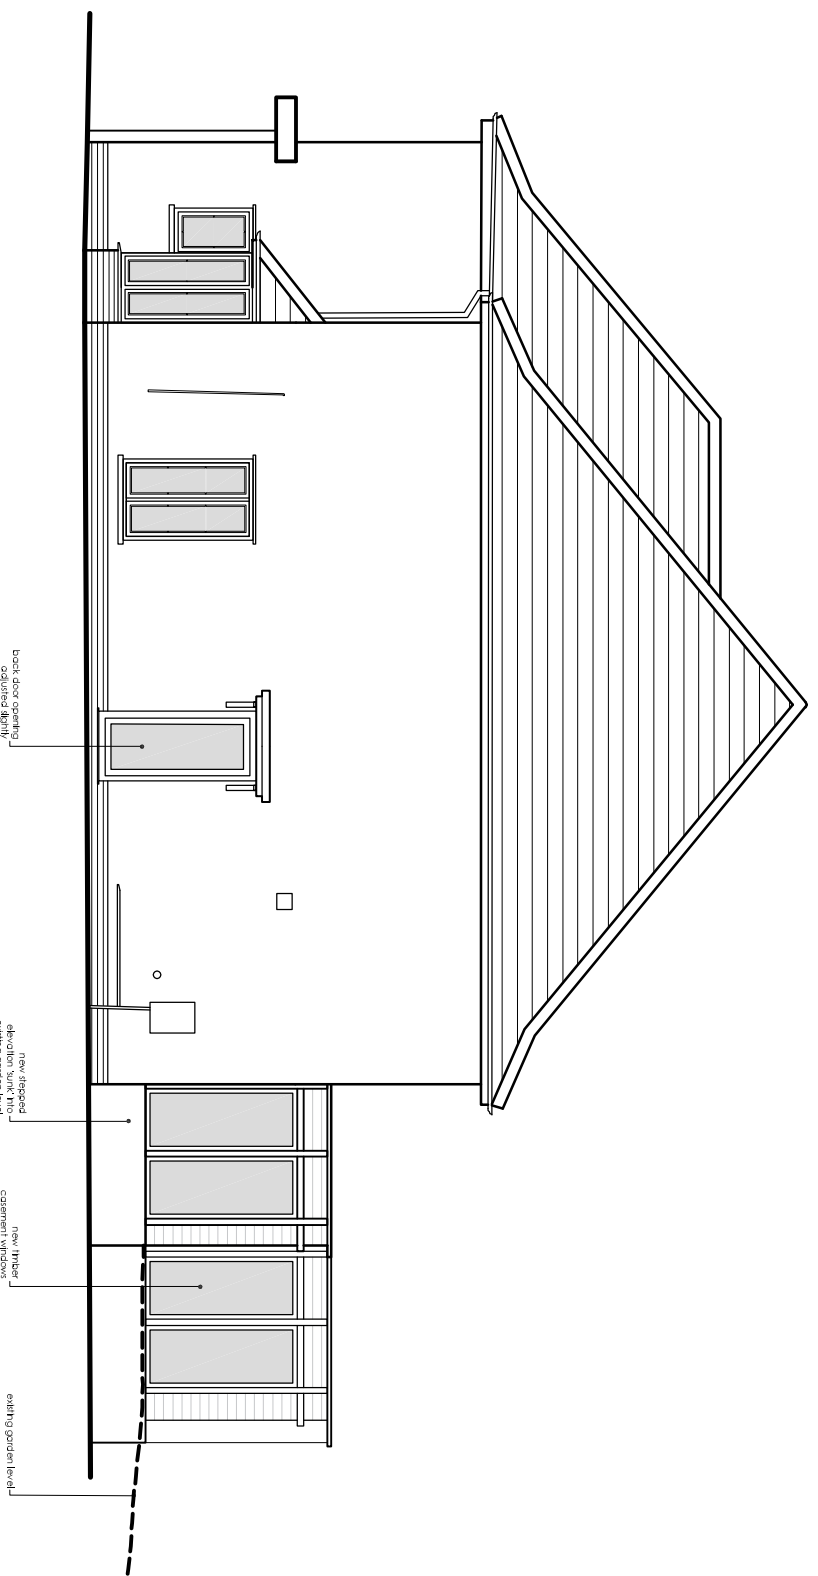

West (side) Elevation

Scale 1:100

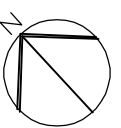

Client

Carolyn and Paul Ritchie

Job Title

1 Clays Meadow, Littlebury

Drawing Title

East and West Elevations
Proposed

Scale

1:100 03/23 AUS 973/A3/321 -

Date

Drawn

Drawing Number

snell david

Snell David Architects
Sandhoe Barn
17 High Street
Whitford
Cambridge
CB22 7LJ

Tel: 01223 830880

e-mail: ds@snell-david.co.uk
web: www.snell-david.co.uk