



Ground Floor Plan

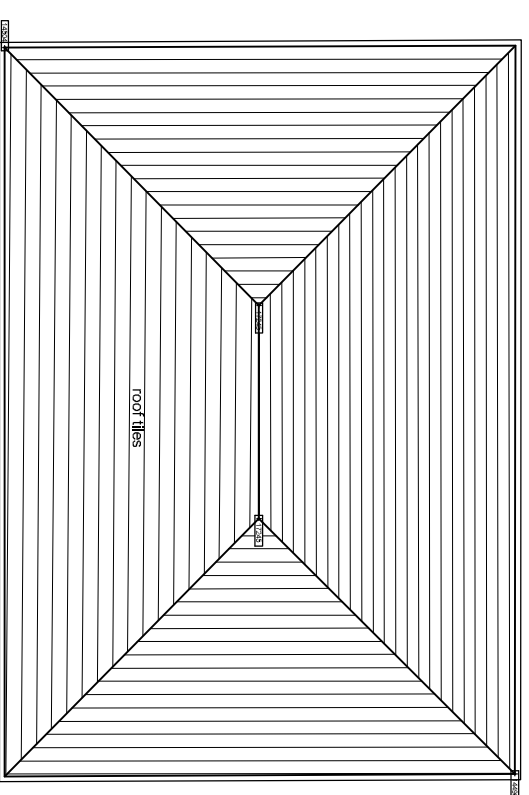


Roof Plan

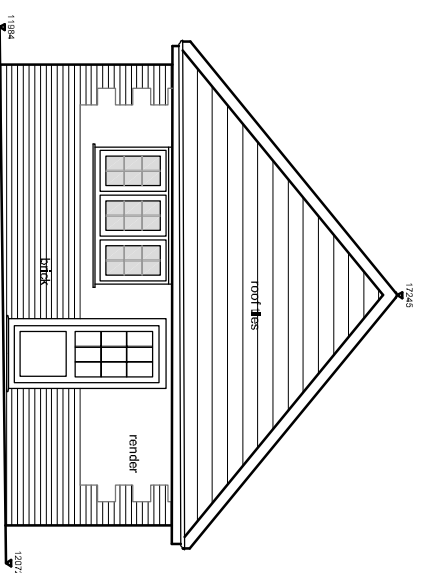

East Elevation

Scale 1:100

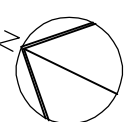

Client

Carolyn and Paul Ritchie

Job Title

1 Clays Meadow, Littlebury

Drawing Title
Garage Plans and East Elevation
Survey

Scale | Date | Drawn | Drawing Number

1:100 | 09/22 | AJS | 973/A3/114

snell david

Small David Architects
Sandlakes Barn
17 High Street
Wattleford
Cambridge
CB22 7LJ

Tel: 01223 830880
e-mail: ds@snell-david.co.uk
web: www.snell-david.co.uk

This drawing is copyright and no part may be used without consent. No drawings are to be made of this drawing. All dimensions are to be indicated.