


East (side) Elevation

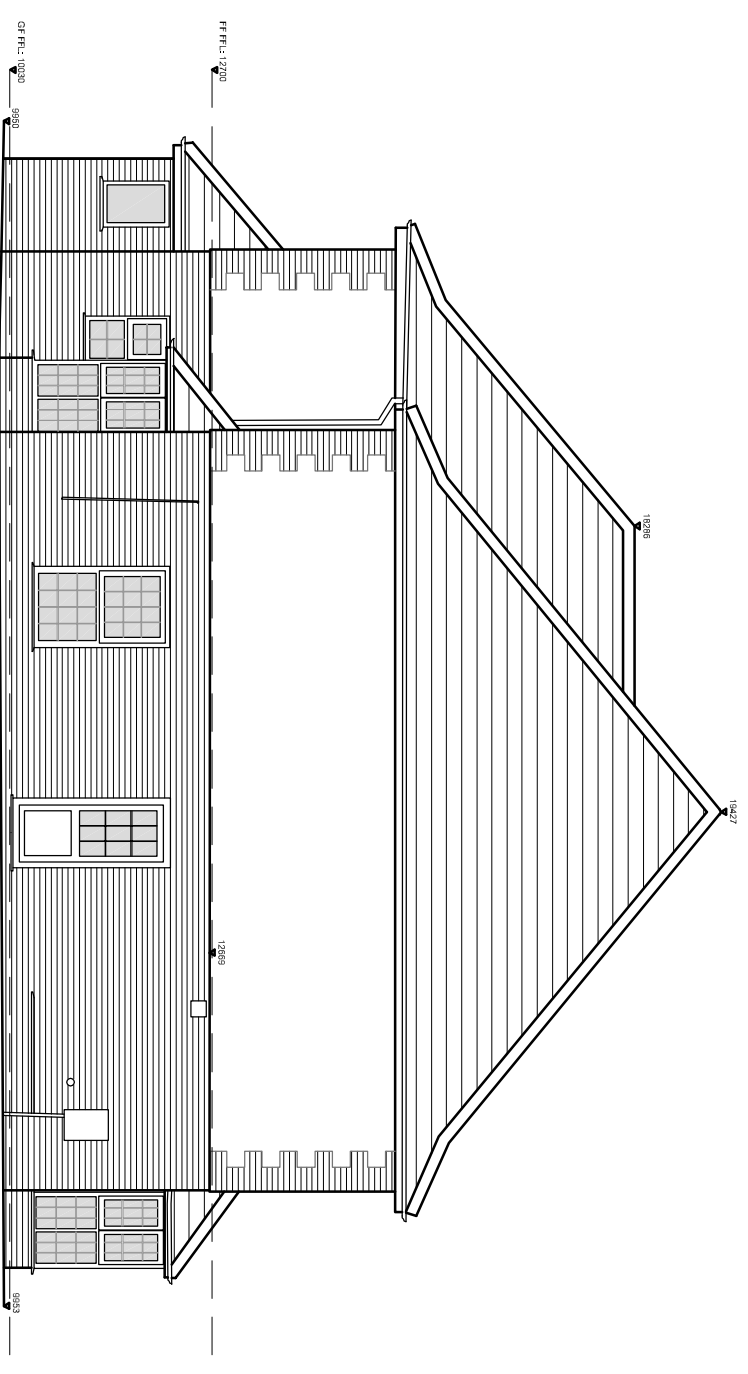

West (side) Elevation

Scale 1:100
0 1 2 5 10M

Client

Carolyn and Paul Ritchie

Job Title

1 Clays Meadow, Littlebury

Drawing Title

East & West Elevations
Survey

Scale

1:100 09/22 AUS 973/A3/121 -

Date Drawn Drawing Number

snell david

Snell David Architects
Sandnes Barn
17 High Street
Whitlifford
Cambridge
CB22 7LJ

Tel: 01 223 830880
e-mail: ds@snell-david.co.uk
web: www.snell-david.co.uk