



Ground Floor Plan

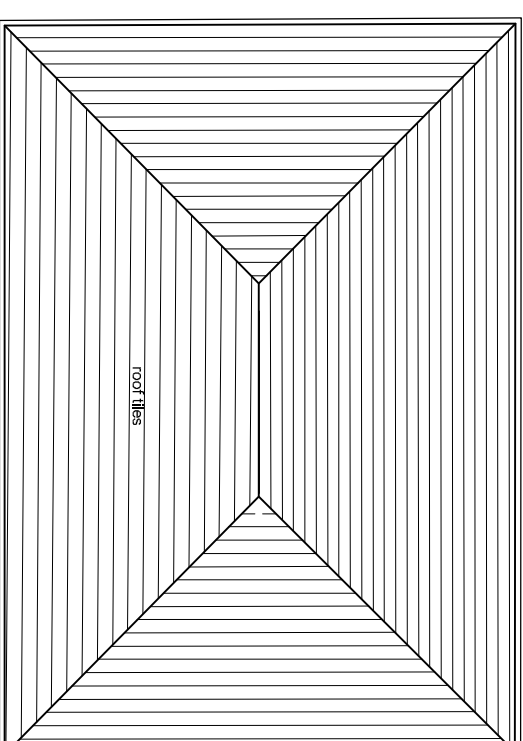


Roof Plan

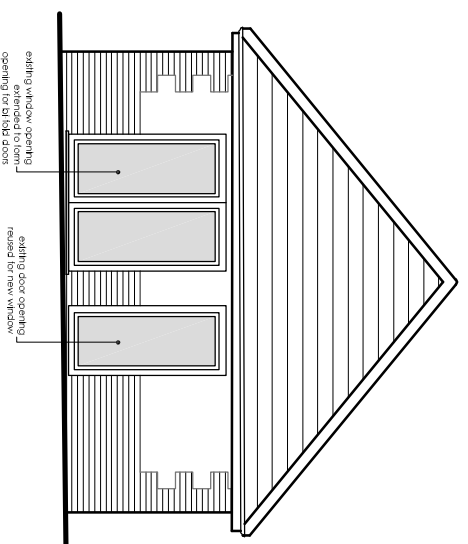

East Elevation

Scale 1:100

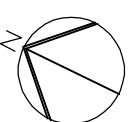

Client

Carolyn and Paul Ritchie

Job Title

1 Clays Meadow, Littlebury

Drawing Title

Garage Plans and East Elevation  
Proposed

Scale | Date | Drawn | Drawing Number

1:100 | 03/23 | AJS | 973/A3/313 | -

This drawing is copyright and no part may be used without consent. No drawings are to be made of this drawing. All dimensions are to be indicated.

snell david

Snell David Architects  
Sandnes Barn  
17 High Street  
Wittlesford  
Cambridge  
CB22 7LJ

Tel: 01223 830880  
e-mail: ds@snell-david.co.uk  
web: www.snell-david.co.uk