



North (Front) Elevation

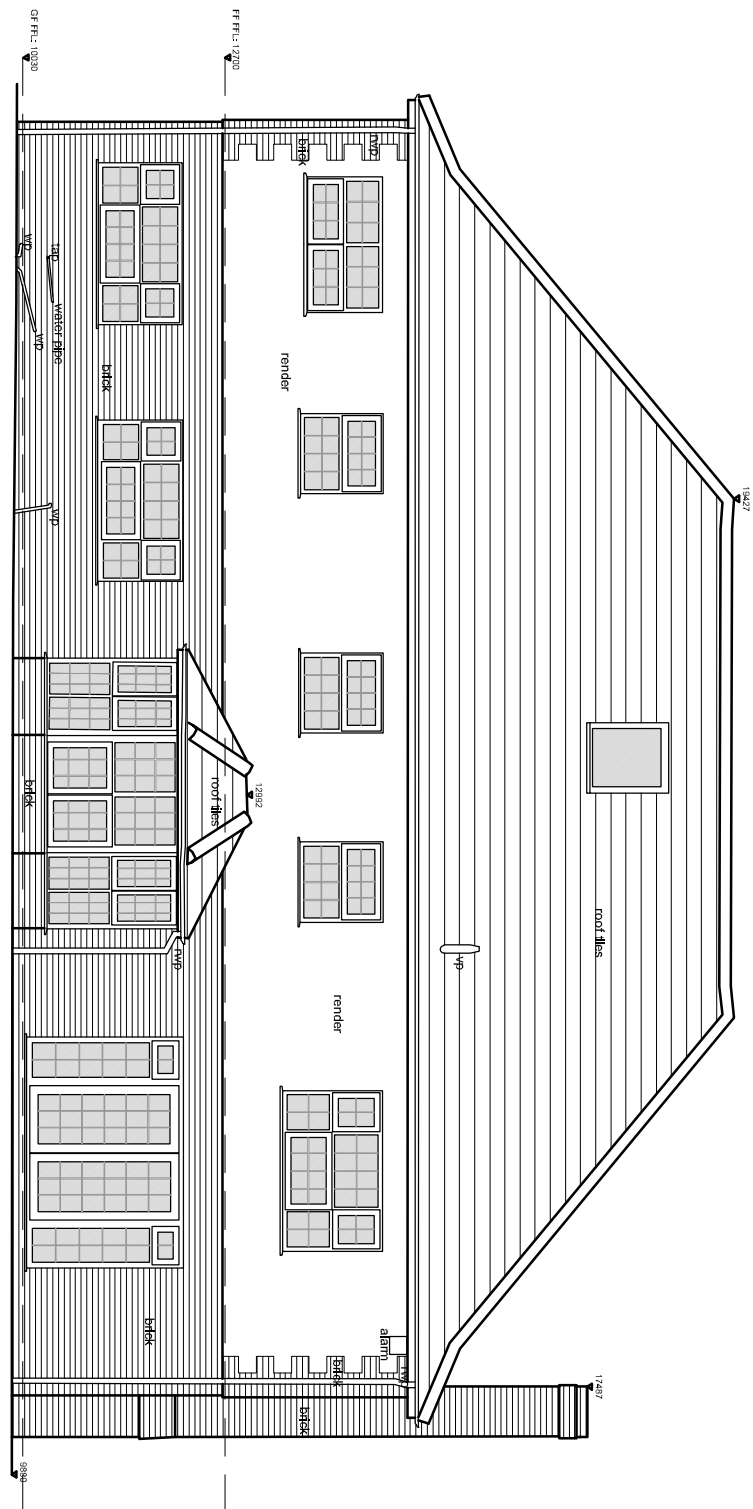

South (Rear) Elevation

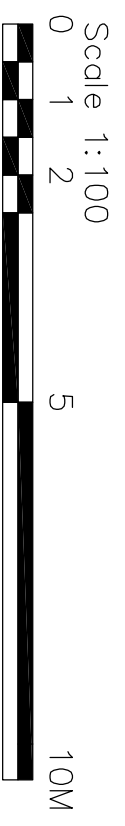

Client

Carolyn and Paul Ritchie

Job Title

1 Clays Meadow, Littlebury

Drawing Title
North & South Elevations
Survey

Scale | Date | Drawn | Drawing Number
1:100 | 09/22 | AJS | 973JA3/120 -

snell david

Snell David Architects
Sandnes Barn
17 High Street
Whitlifford
Cambridge
CB22 7LJ
Tel: 01223 830880
e-mail: sd@snell-david.co.uk
web: www.snell-david.co.uk

This drawing is copyright and no part may be used without consent. No drawings are provided off the drawing. All dimensions are to be confirmed.