



Please note: Do not use written dimensions as final. All dimensions given are approximate and are to be verified on site by the responsible contractor. Do not scale dimensions from this drawing.

These drawings are not for construction purposes and are for information only.


ALL DRAINAGE RUNS TO BE DETERMINED ON SITE PRIOR TO ANY WORKS STARTING TO LOCATE AND DETERMINE FEASIBILITY OF THE PROPOSALS

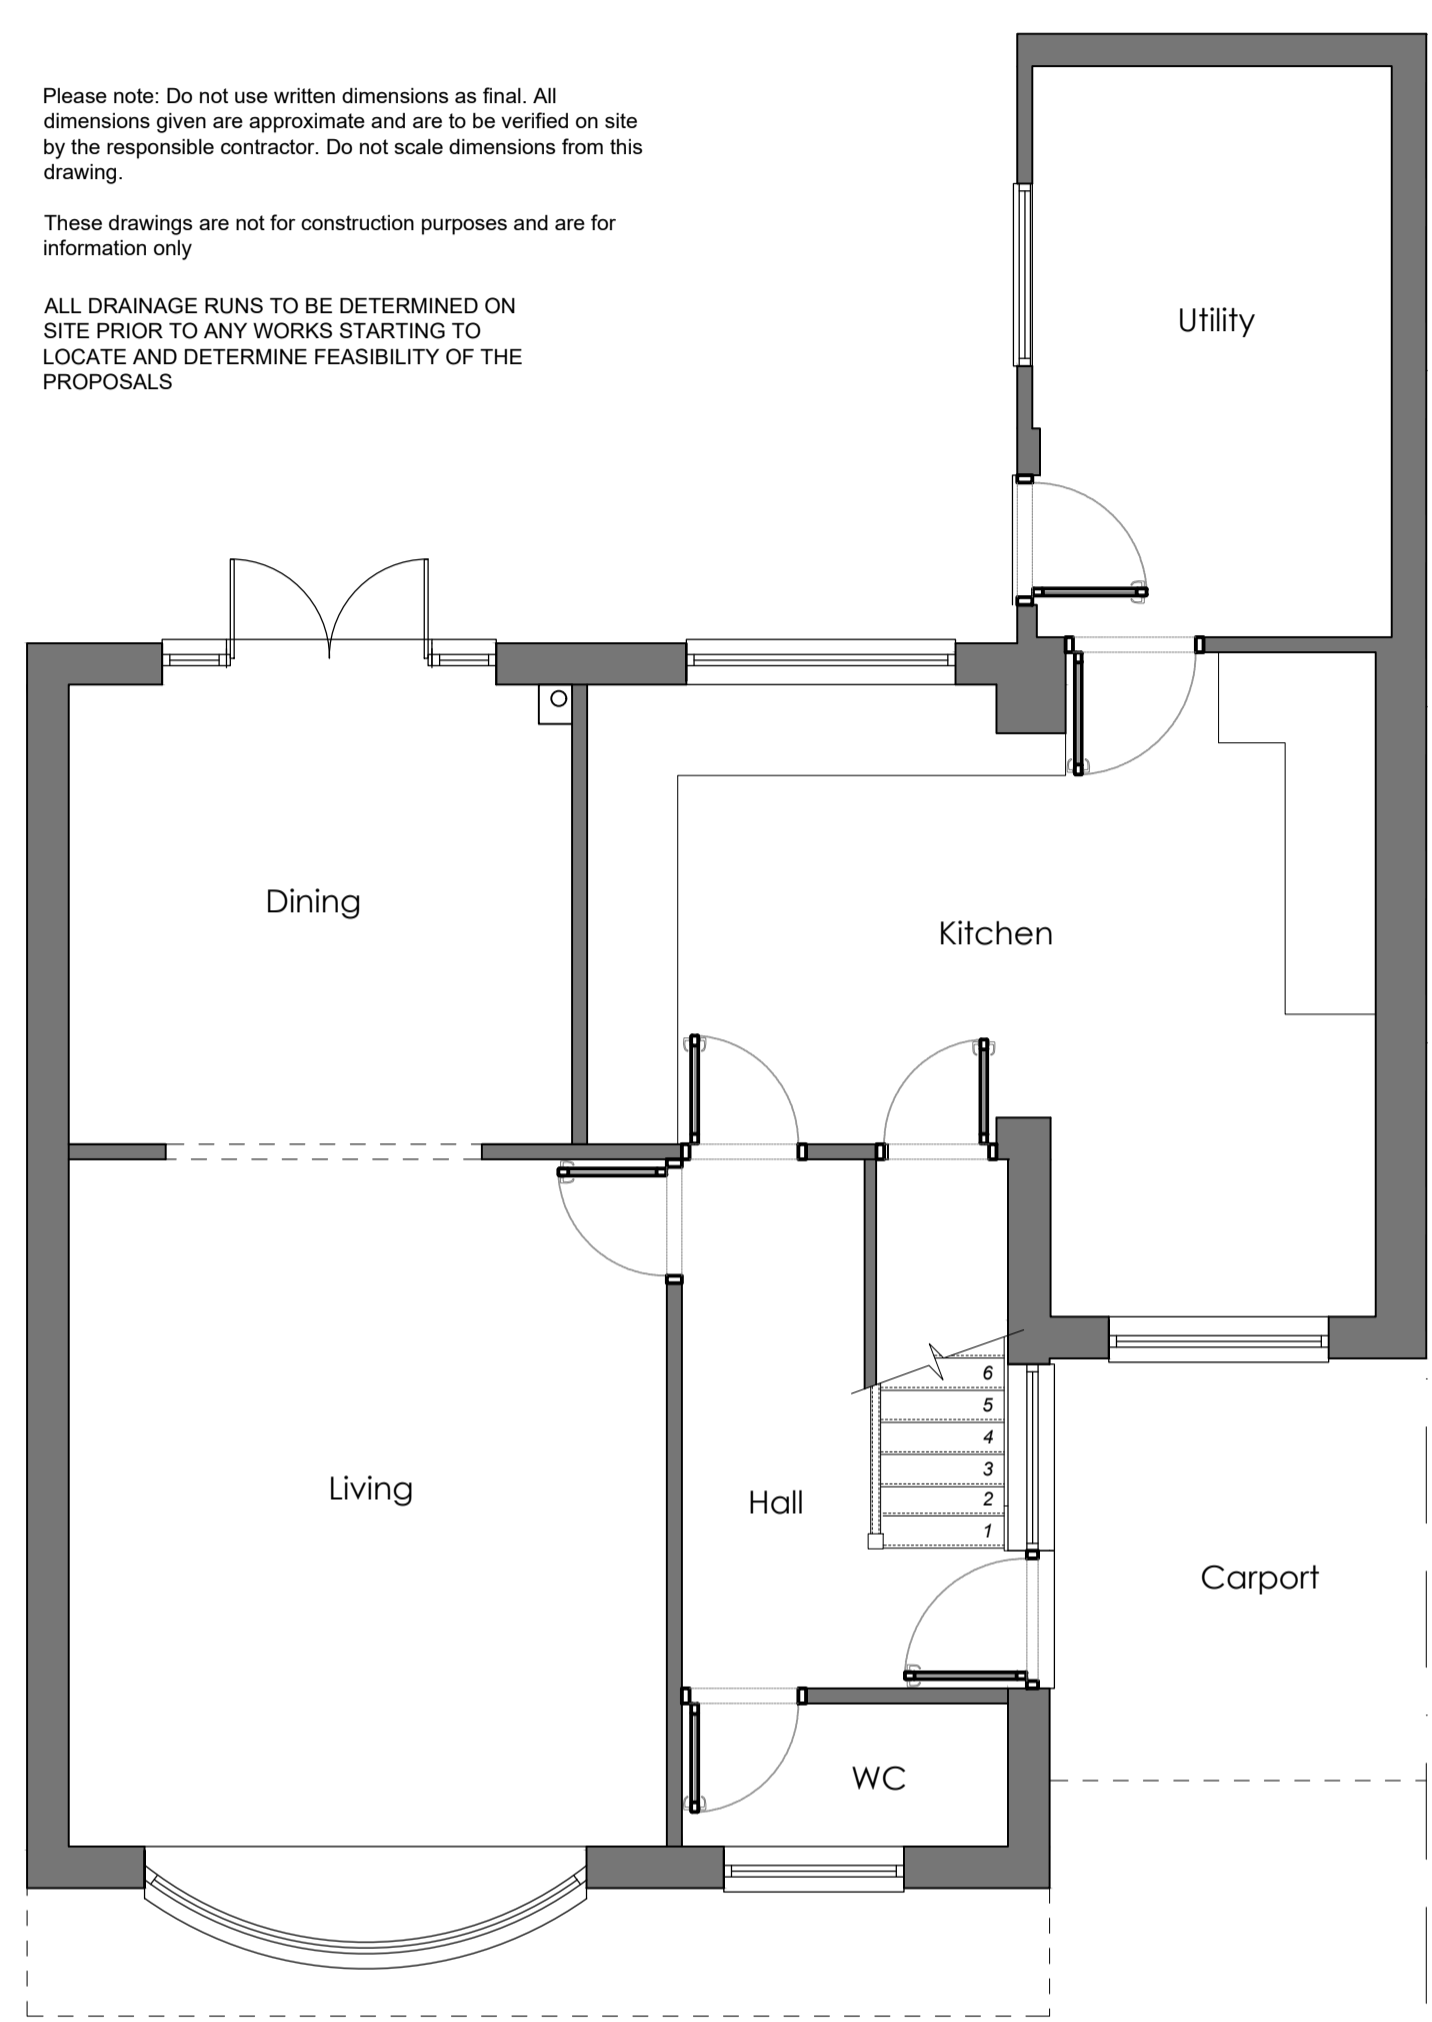

Ground Floor Plan  
Scale - 1:50

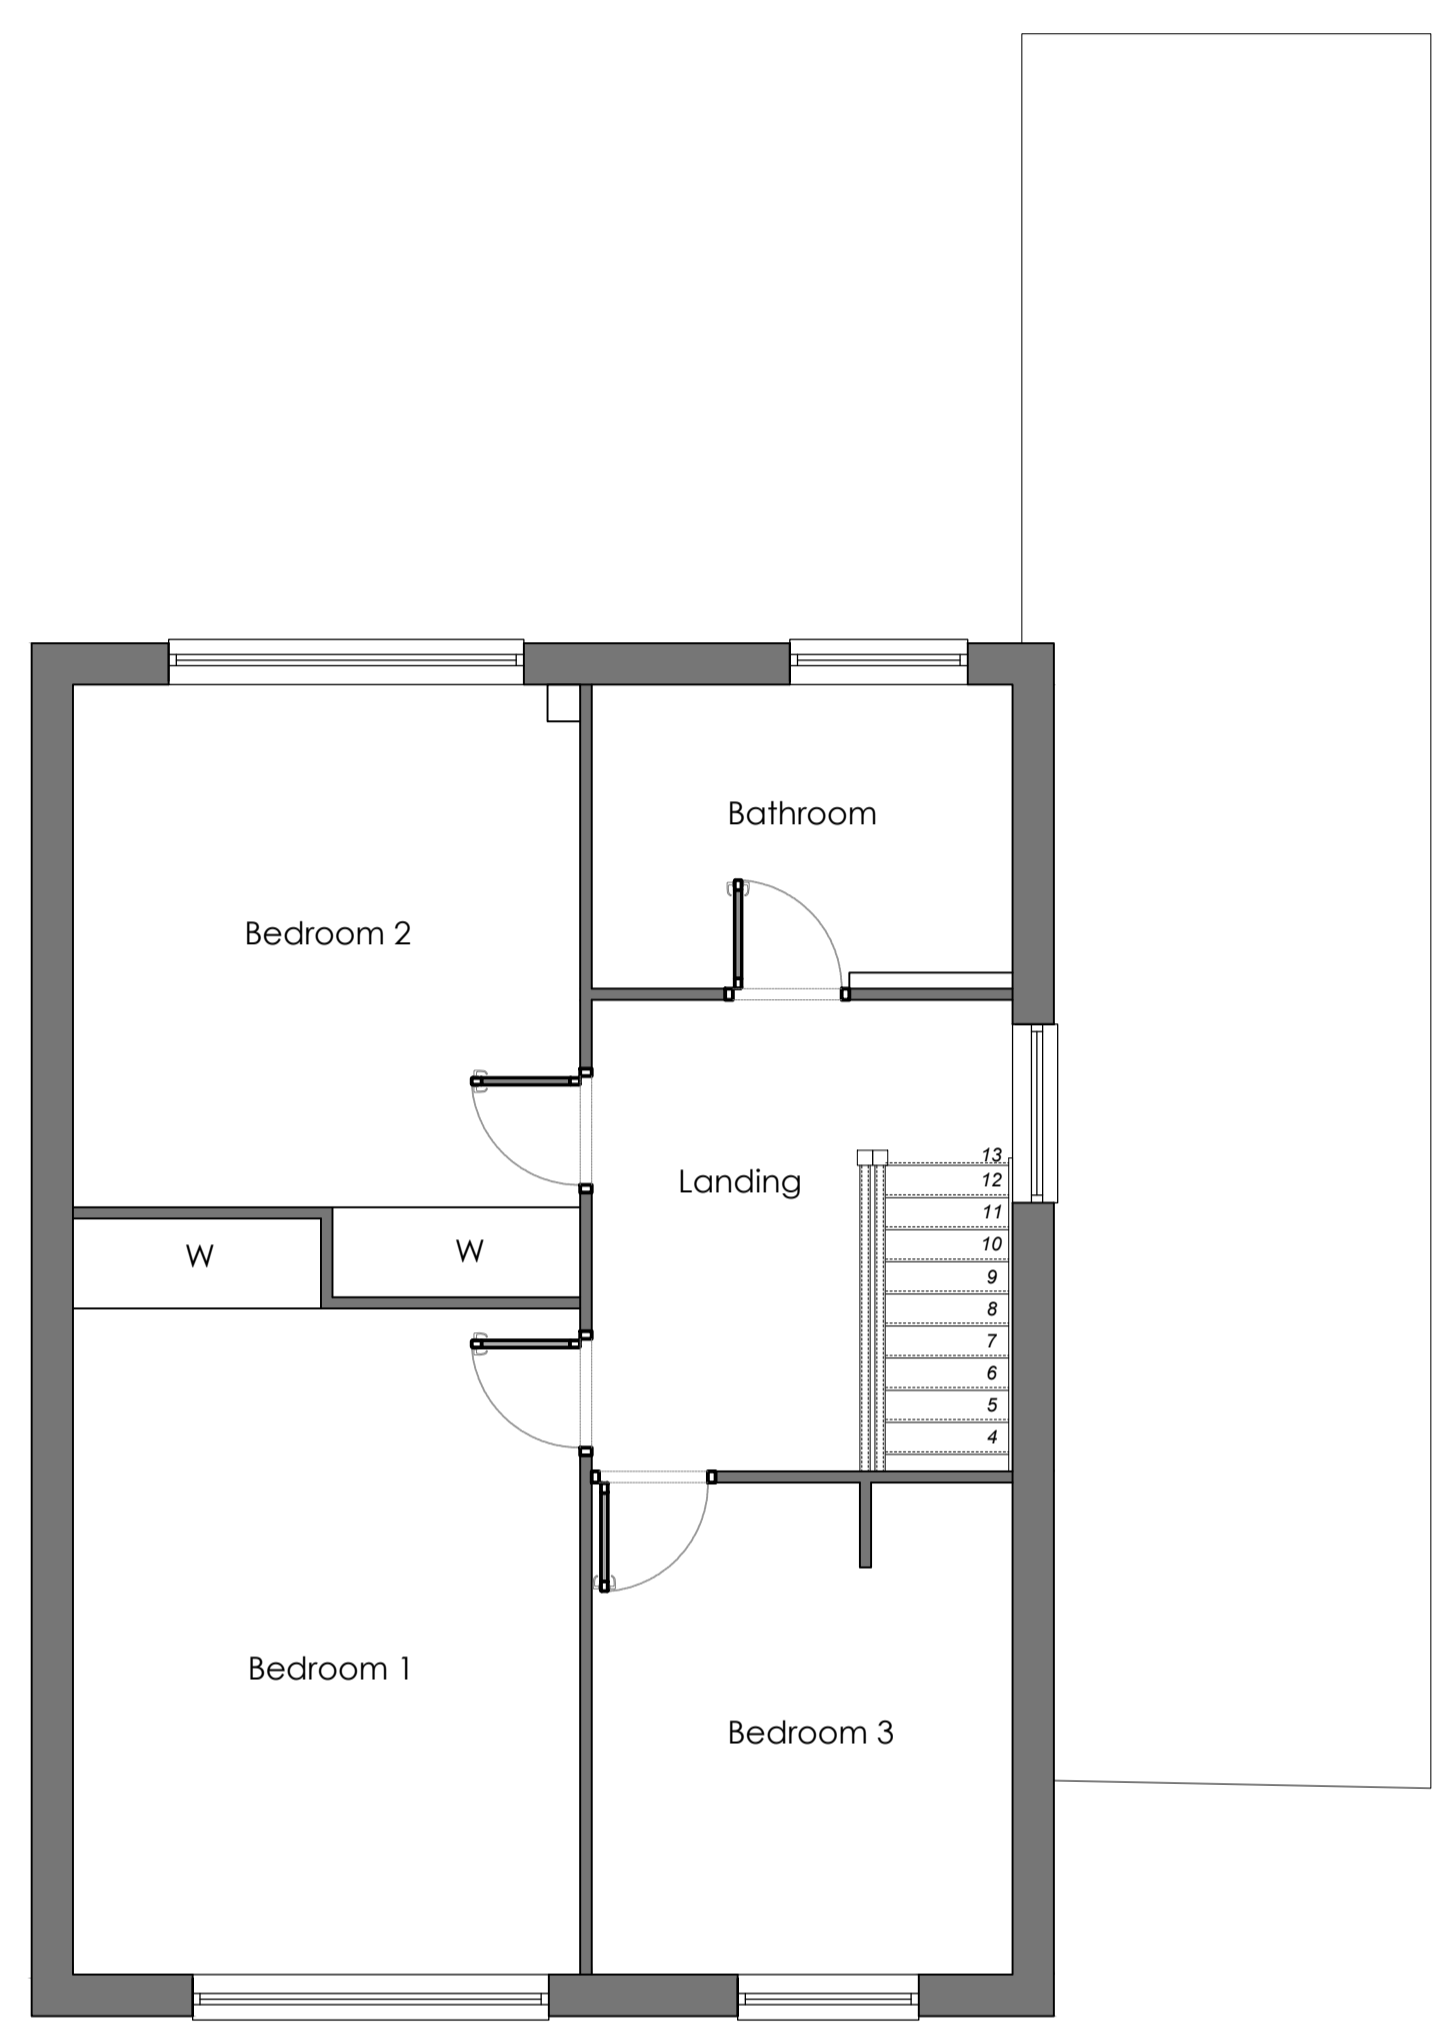


First Floor Plan  
Scale - 1:50

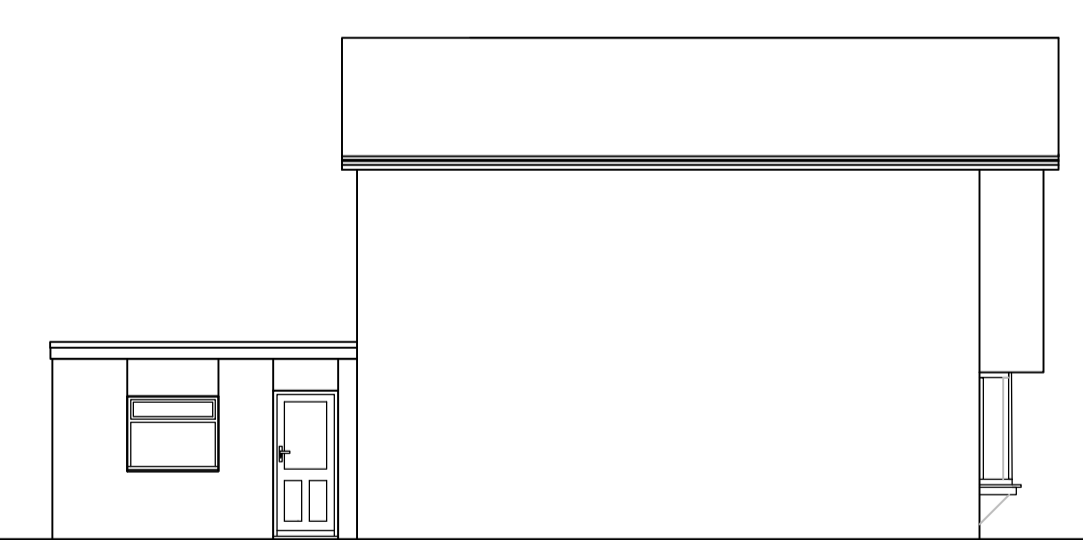


East Elevation  
Scale - 1:100



South Elevation  
Scale - 1:100

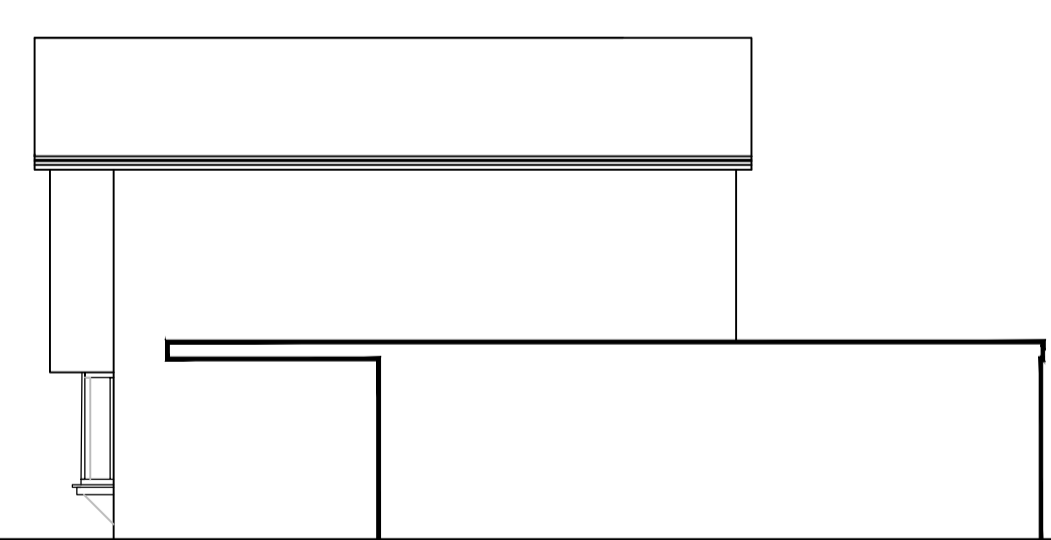

West Elevation  
Scale - 1:100

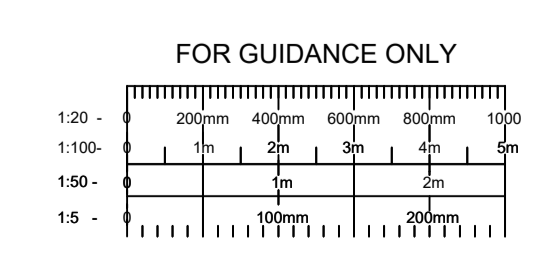

Project:	16 Dawes Close Armitage	Scale:	1:50&1:100 @ A1	No. Revision:	-	Date:	-
Title:	Existing Plans & Elevations	Date:	February 2023	Drawing Number:	001		