



New door detail 1:20

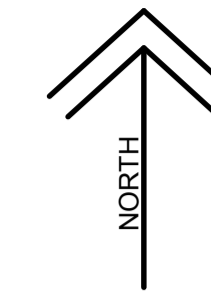


Location Plan 1:1250

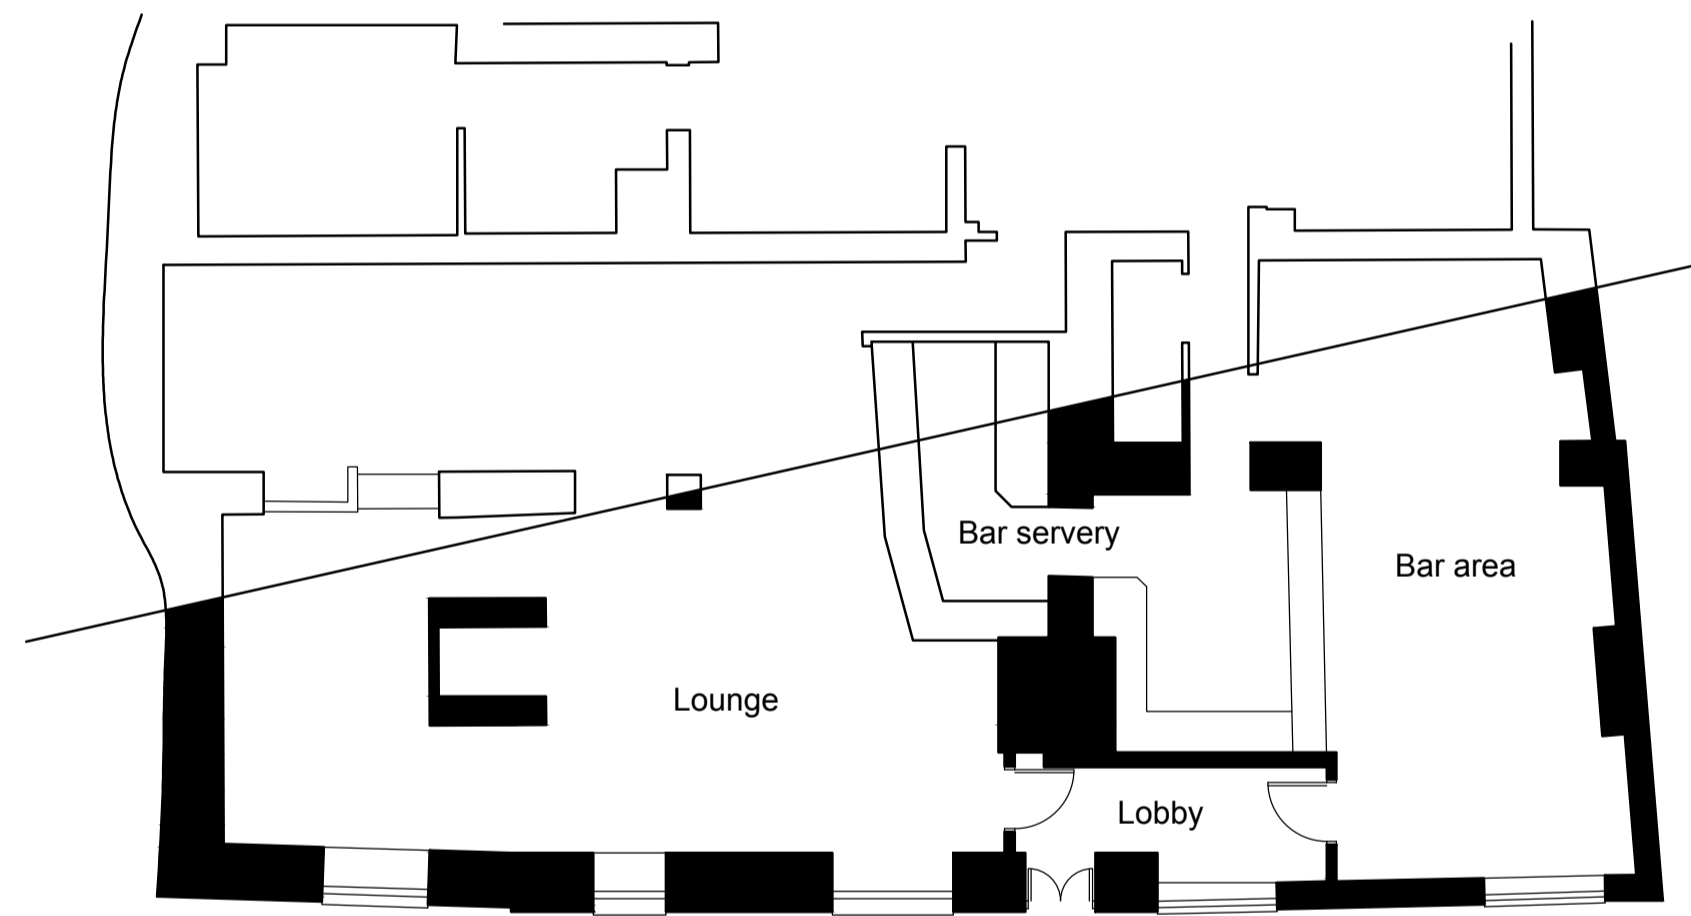


Part existing ground floor layout

Remove window, remove brickwork below, make good reveals and install a pair of outward opening doors.

Doors to be made from timber in a timber frame. top half to be glazed in style to match windows adjacent, bottom of doors to be T&G painted timber paneling

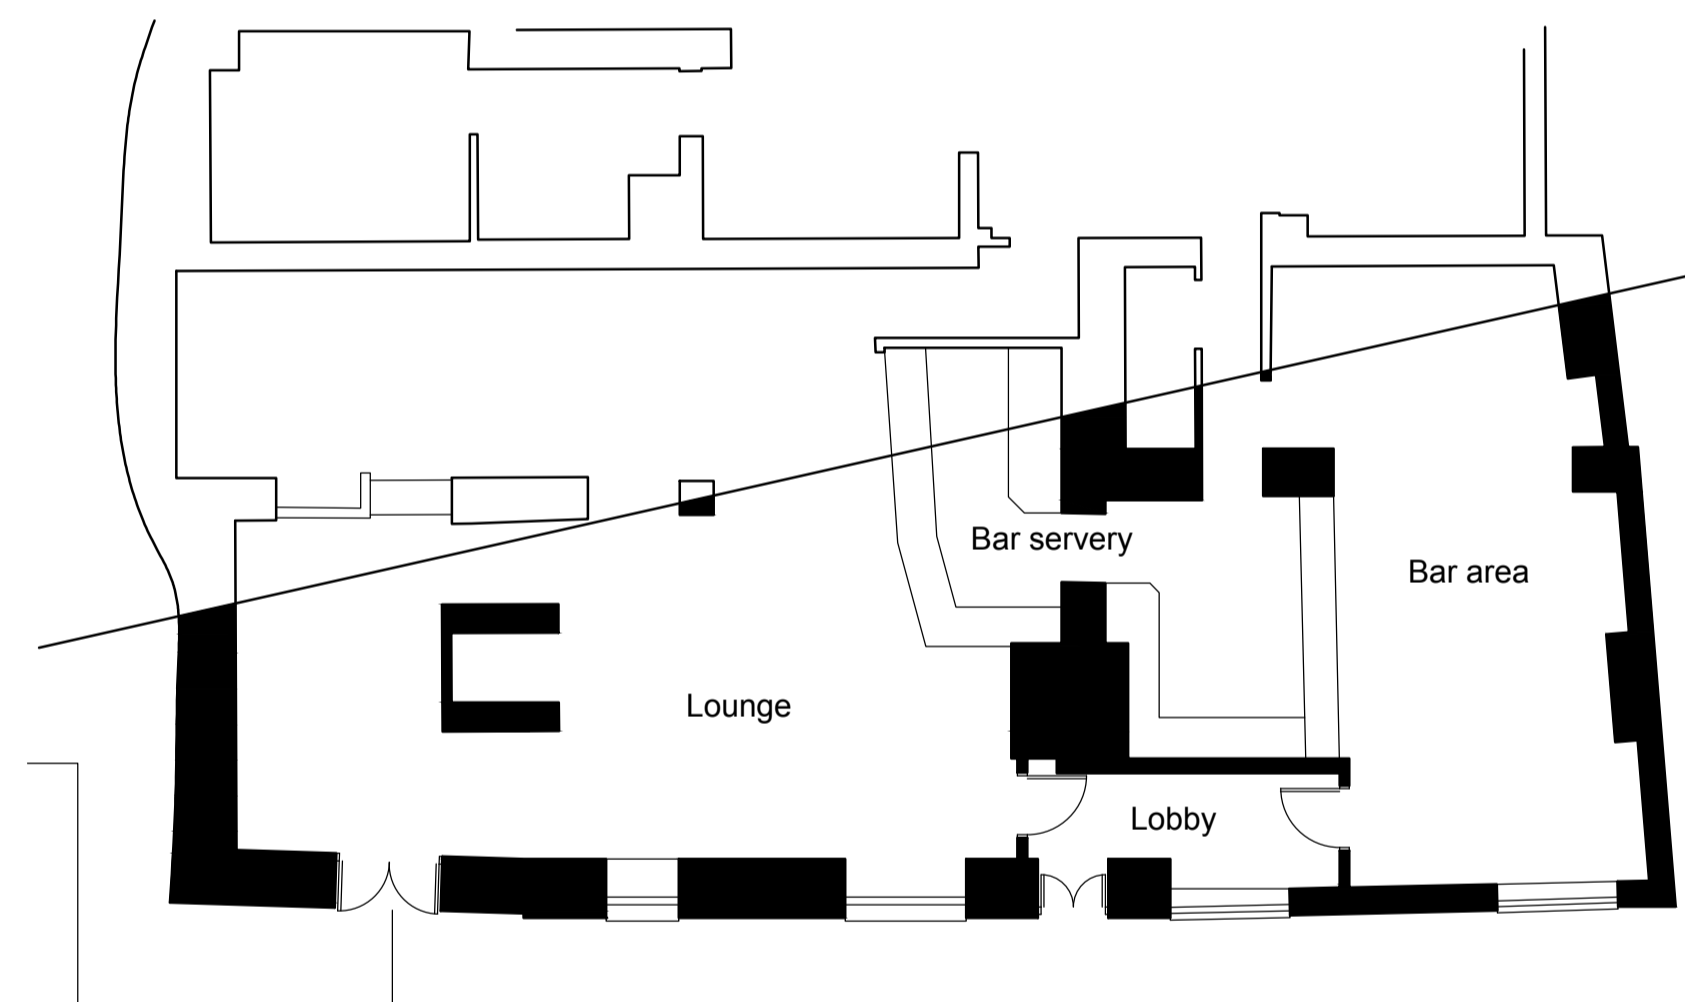


Part proposed ground floor layout

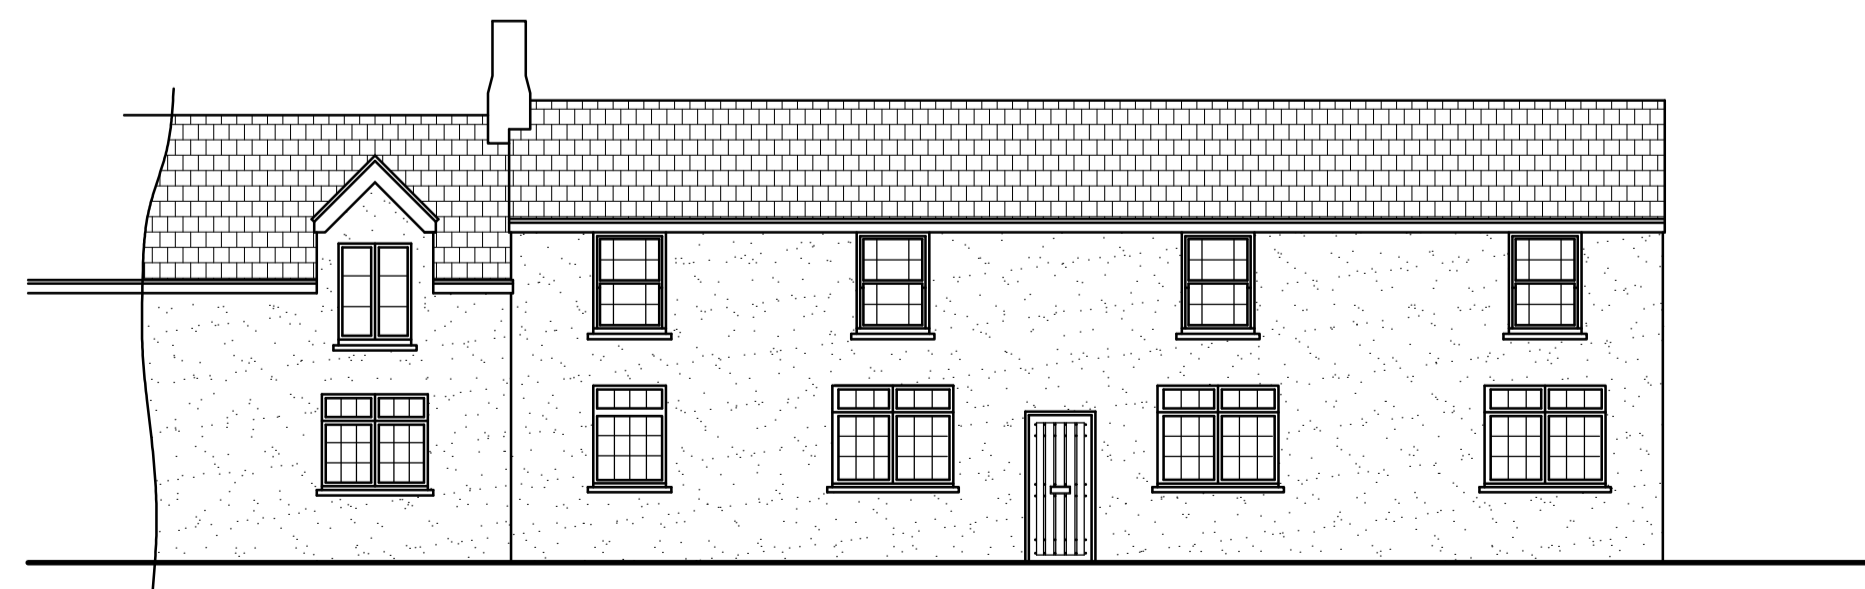

Existing front elevation

New doors to be made from timber in a timber frame. top half to be glazed in style to match windows adjacent, bottom of doors to be T&G painted timber paneling

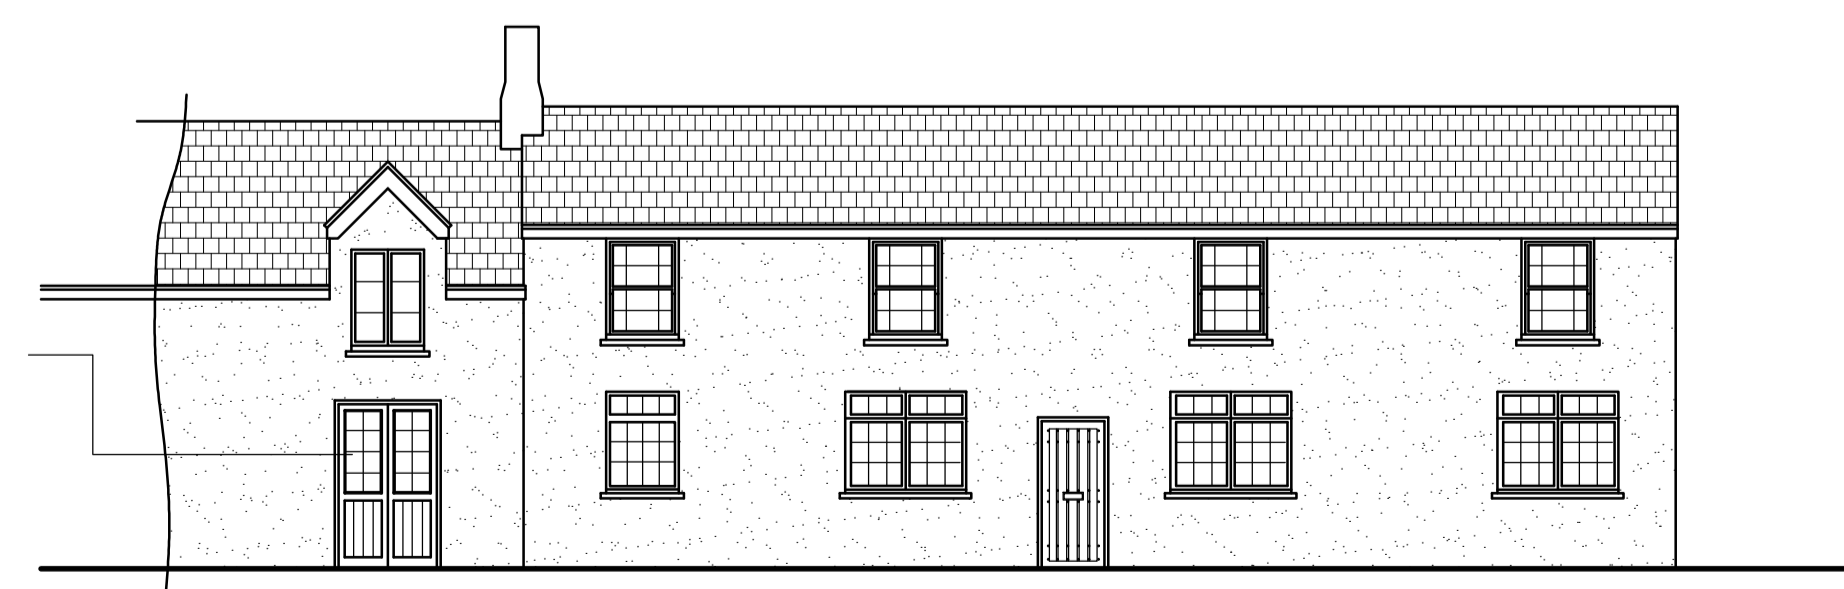

Proposed front elevation

Revisions
A Mar 23 Door detail added

CLIENT
Stonegate Pub Co

JOB
Proposed new doorway
Cross Inn (PH), Newport Road
Caldicot, NP26 4BG

DRAWING TITLE
Existing and Proposed proposal

DATE
Mar 2023

SCALE
1:100 @ A1

DRAWN BY

JOB NO.
Cross-2023-01

DRAWING NO.
01A