




SOUTH ELEVATION

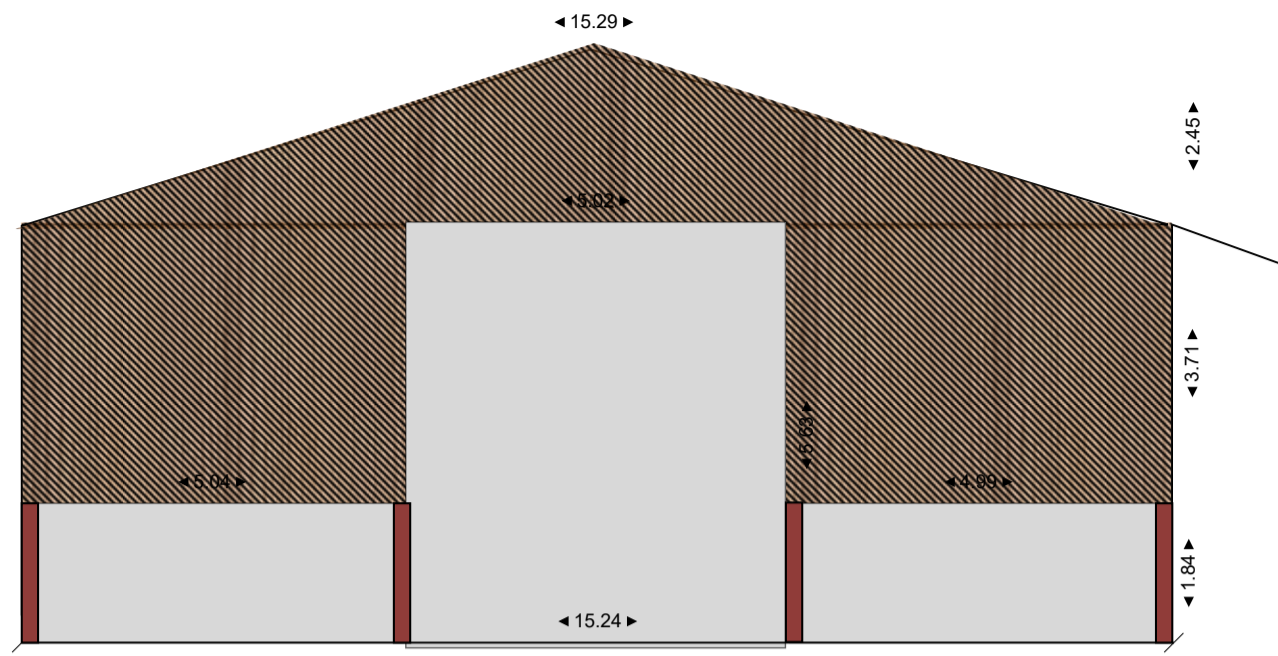


EAST ELEVATION

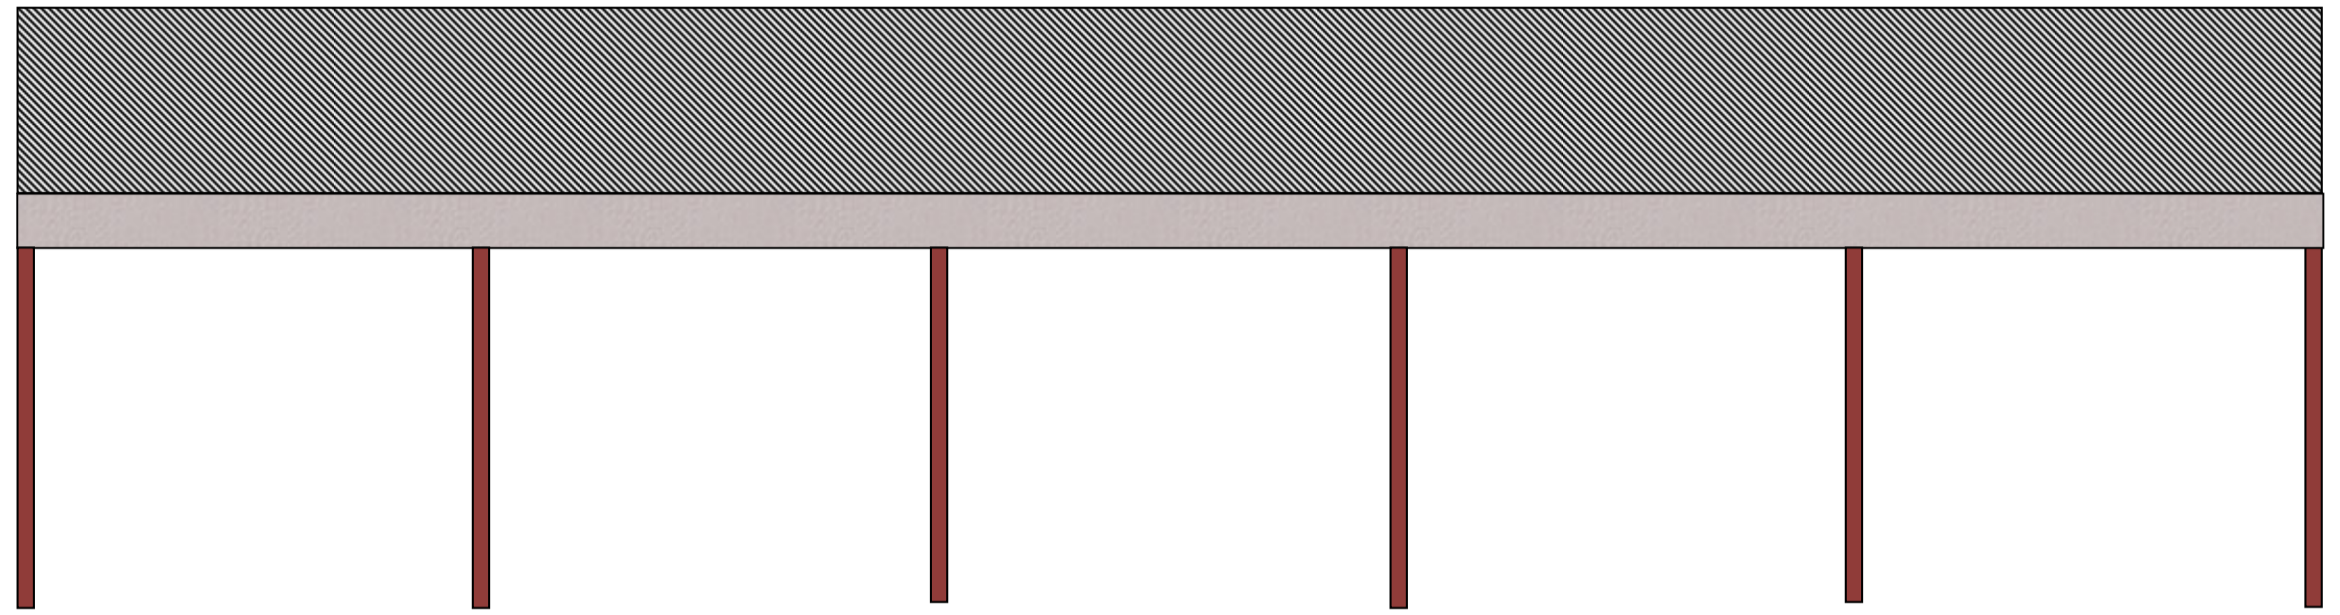


NORTH ELEVATION

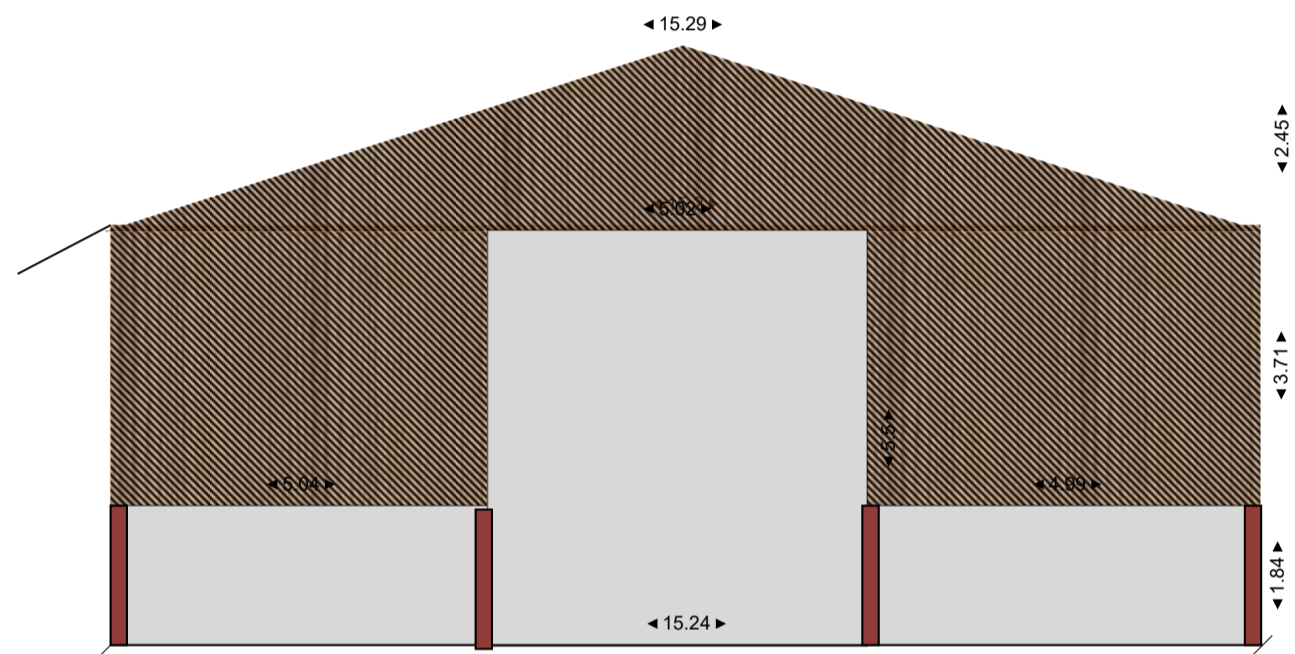

WEST ELEVATION

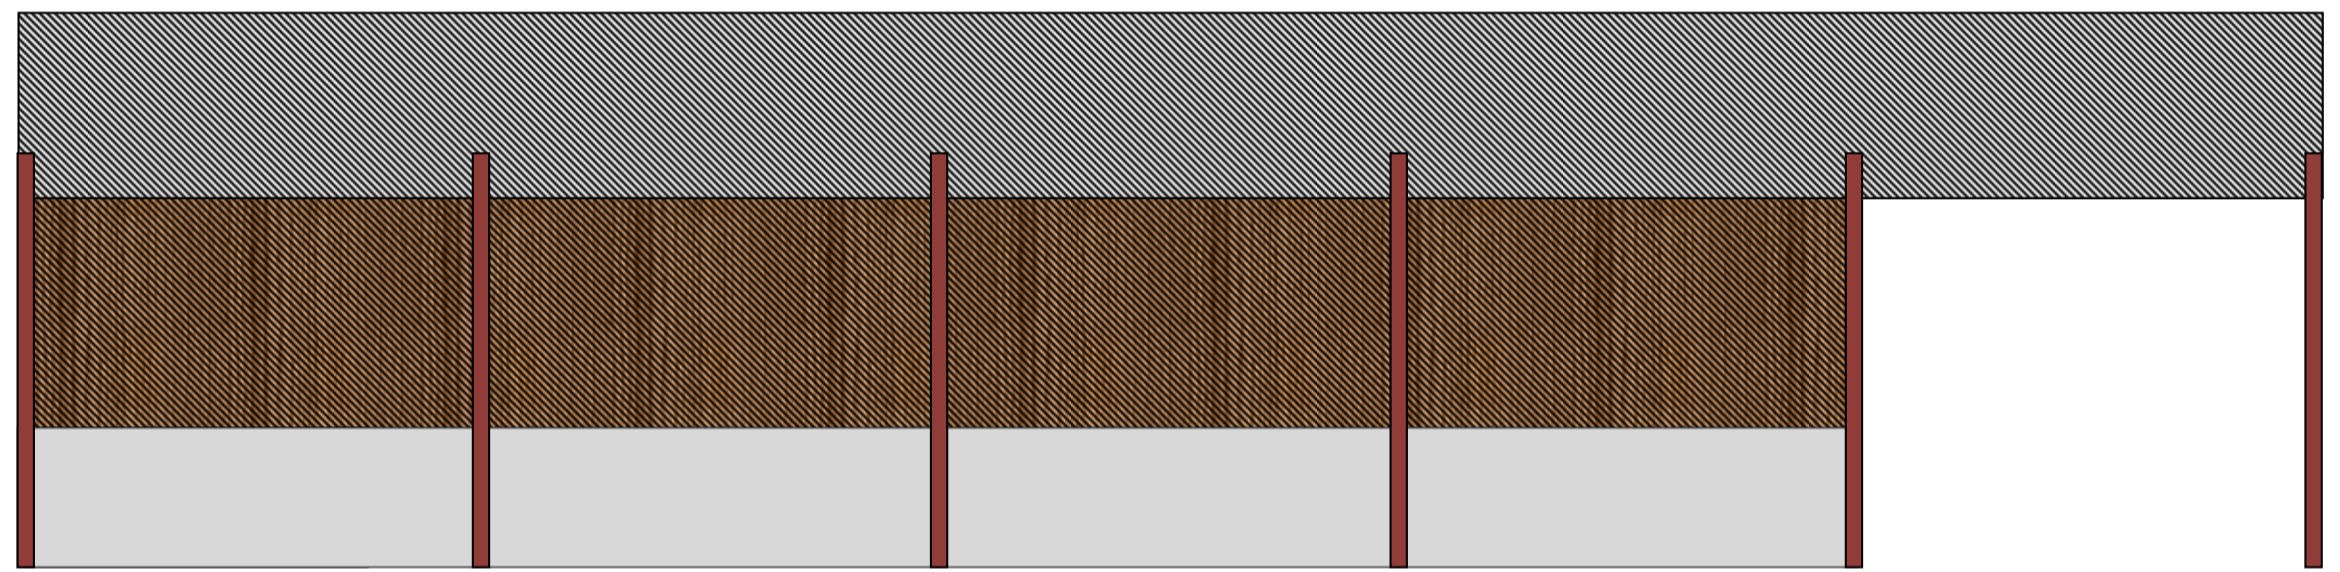

FLOORPLAN

 

PLAN TITLE:	AGRICULTURAL BUILDING ROSE FARM MURTON No2
DRAWING NO:	001
SCALE:	1:100
PLAN PREPARED BY:	DAVINA FILLINGHAM



Scale Bar (m)

