



Architectural Design
& Draughting Services
Tel: 01904 762691
Mobile: 07913 286205
Email: info@addsyork.co.uk
Web: www.addsyork.co.uk

All Dimensions in millimetres
unless otherwise stated

This drawing must not be
re-issued, loaned or copied without
the permission of ADDS
Tel: 01904 762691

Drawn By
Paul Roberts

Date
May 2022

Drawing
Site Plan

Project Phase
Planning

Client
Mr & Mrs S Rawlins
1 Northlands Avenue
Earswick
York
YO32 9FS

Project
Single storey side extension

Rev
1


Date
06/03/23

Dimensions modified for NWA

A1 1:50

Drawing Number

22-112 SP
Sheet 1 of 1
Revision 1

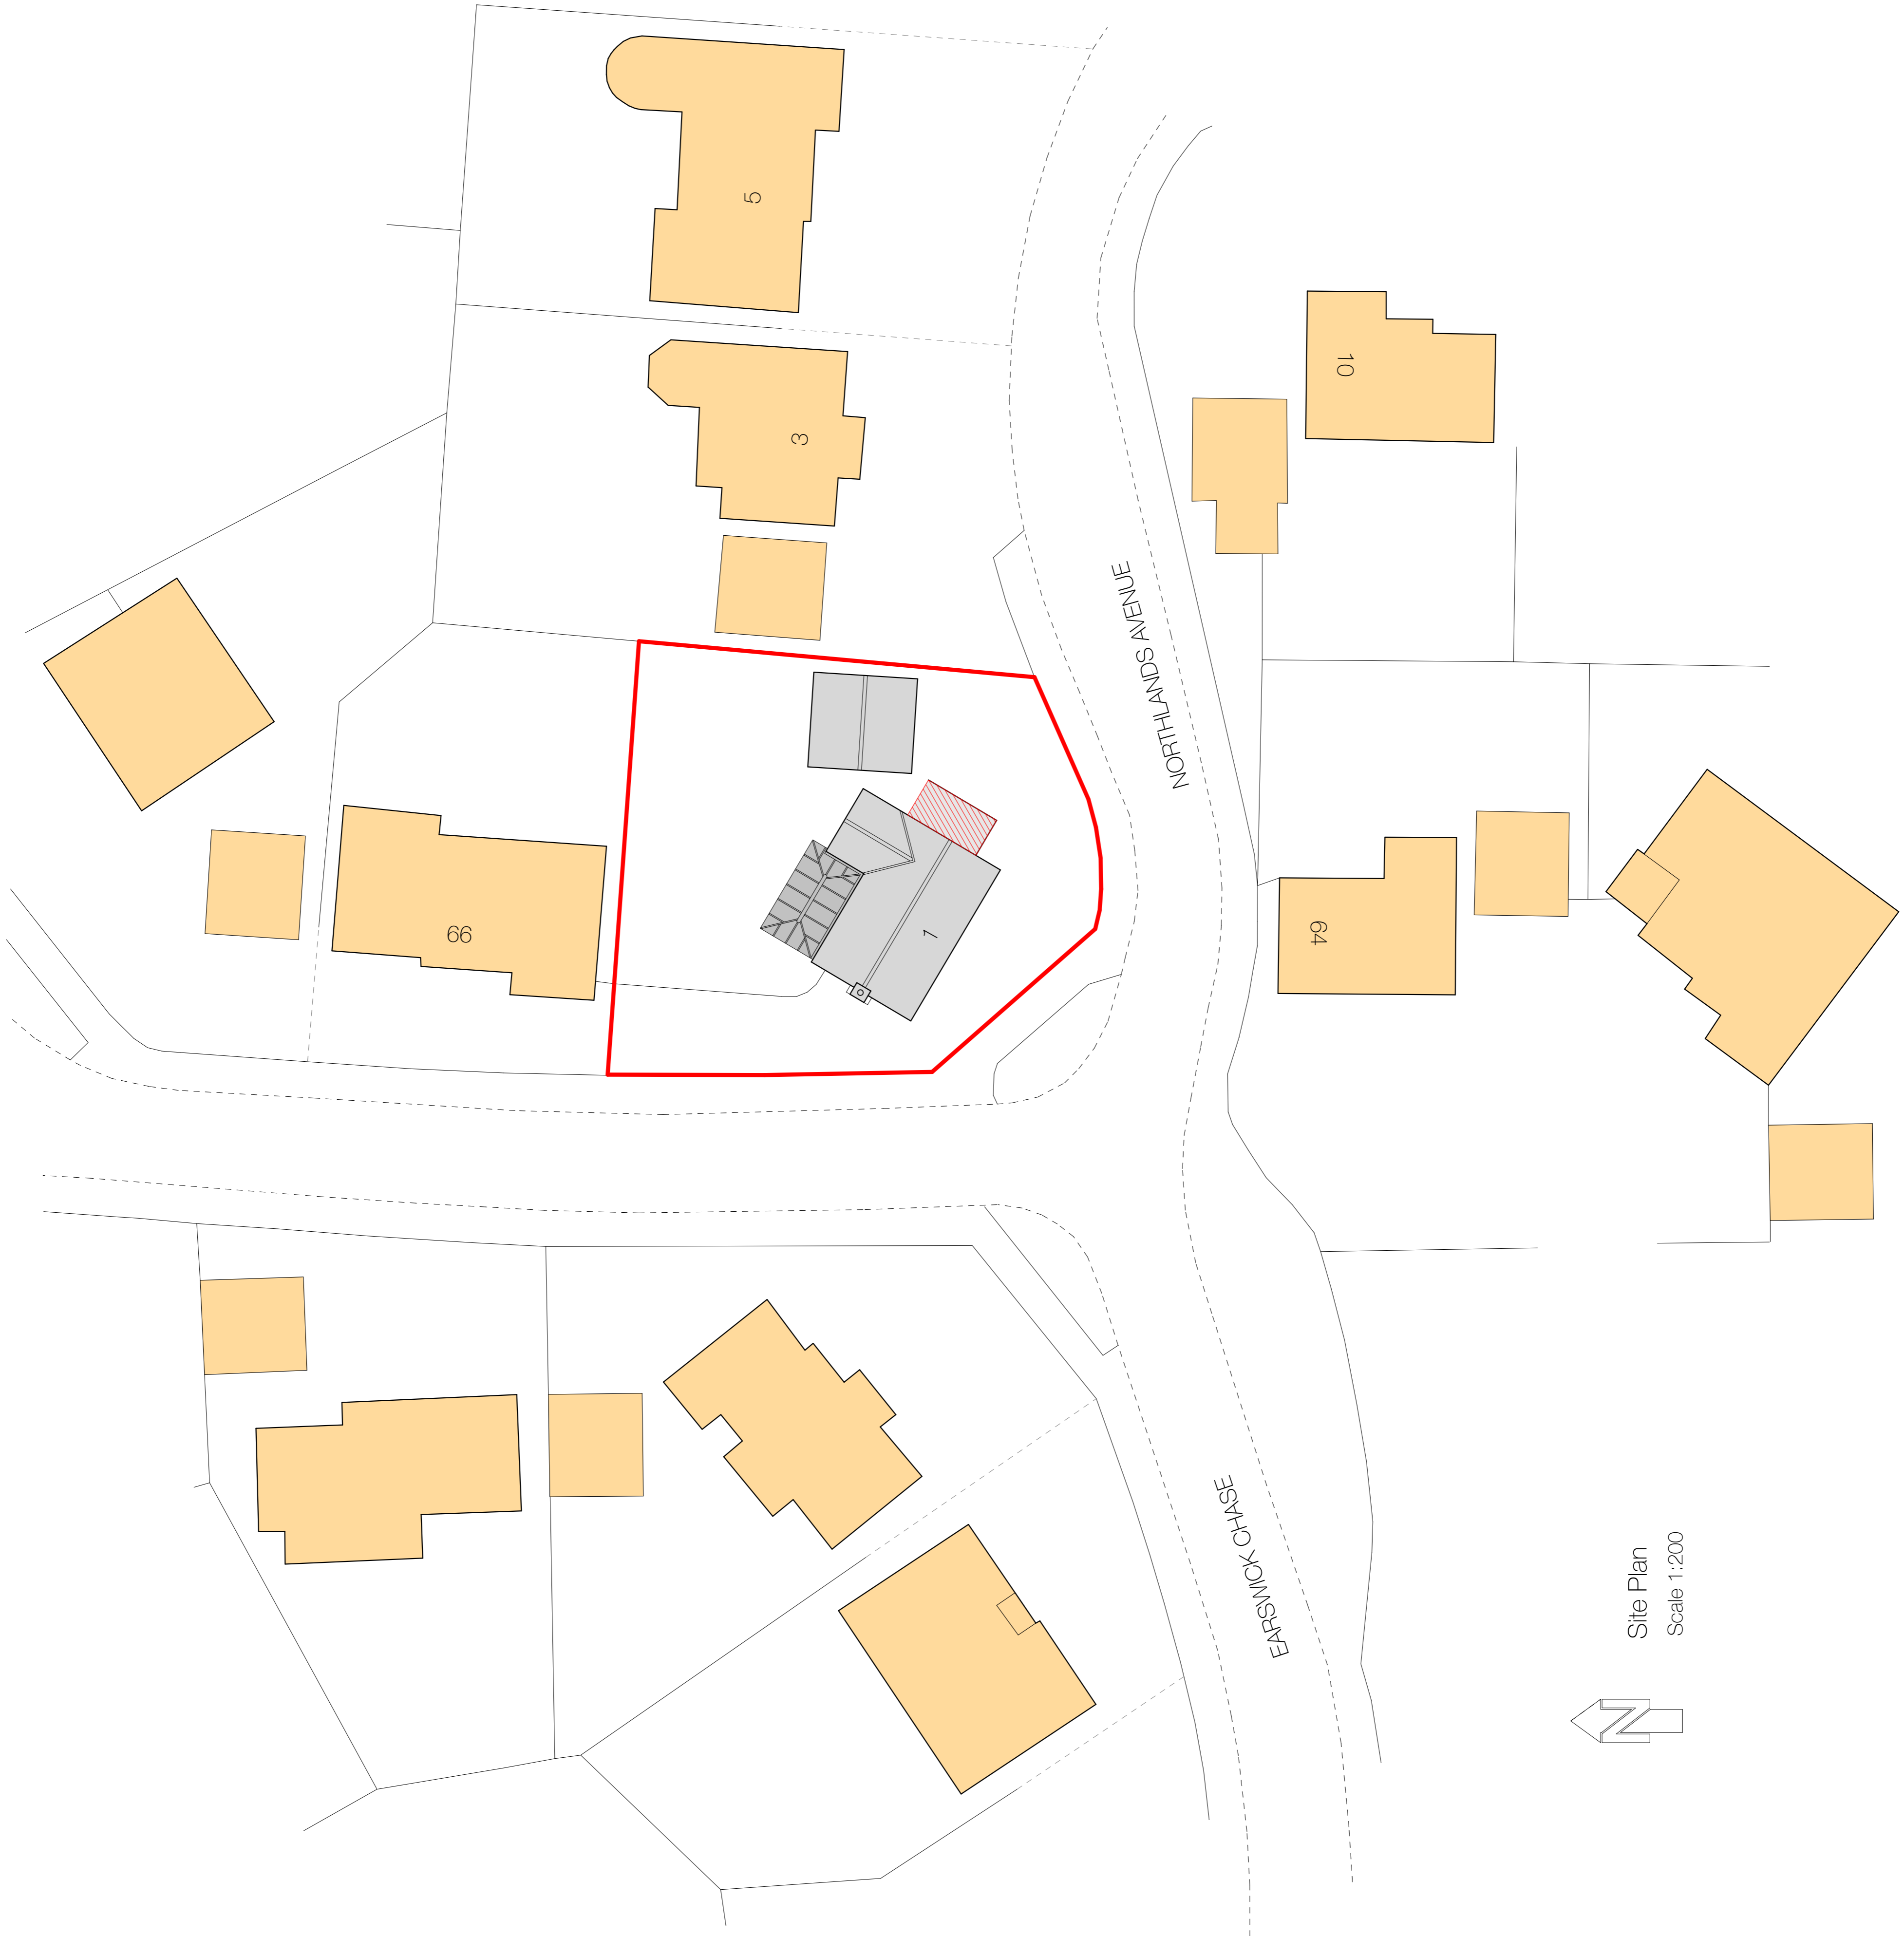

Site Plan
Scale 1:200

