




Architectural Design
& Draughting Services
Tel: 01904 762691
Mobile: 07913 286205
Email: info@addsyork.co.uk
Web: www.addsyork.co.uk

All Dimensions in millimetres
unless otherwise stated

This drawing must not be
re-issued, loaned or copied without
the permission of ADDS
Tel: 01904 762691


Drawn By
Paul Roberts

Date
May 2022

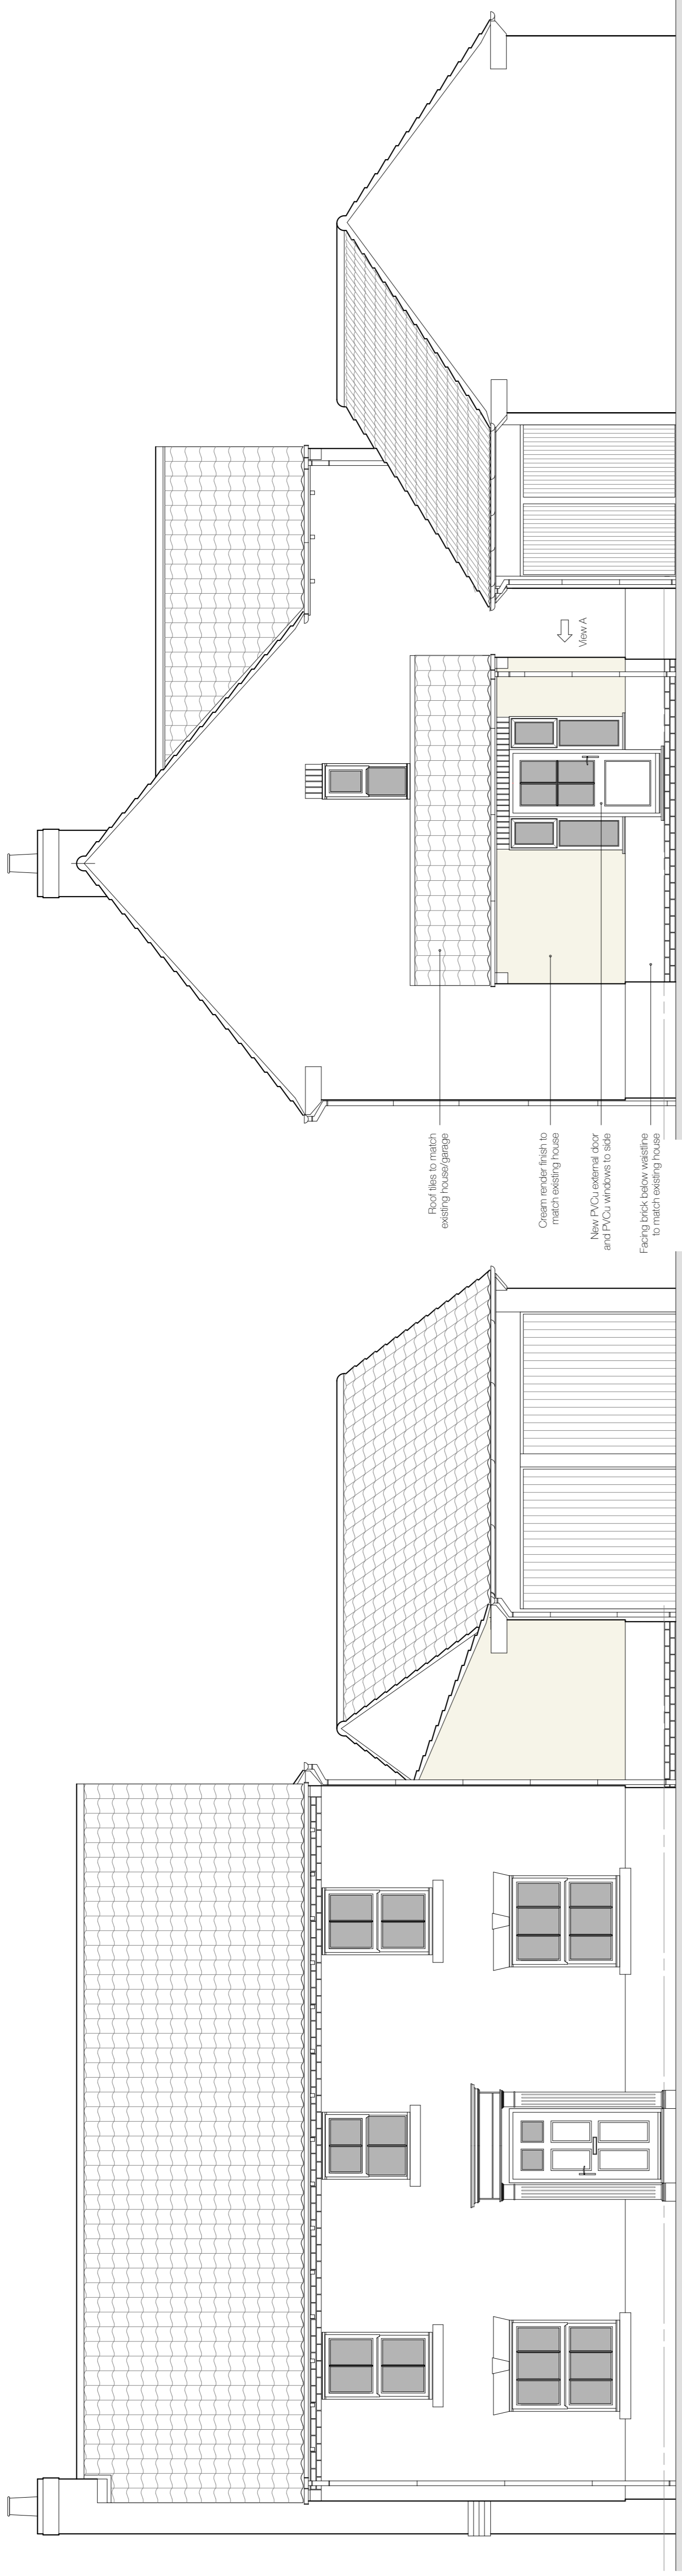


Proposed Front Elevation - South / South West

Proposed Side Elevation - East / South East

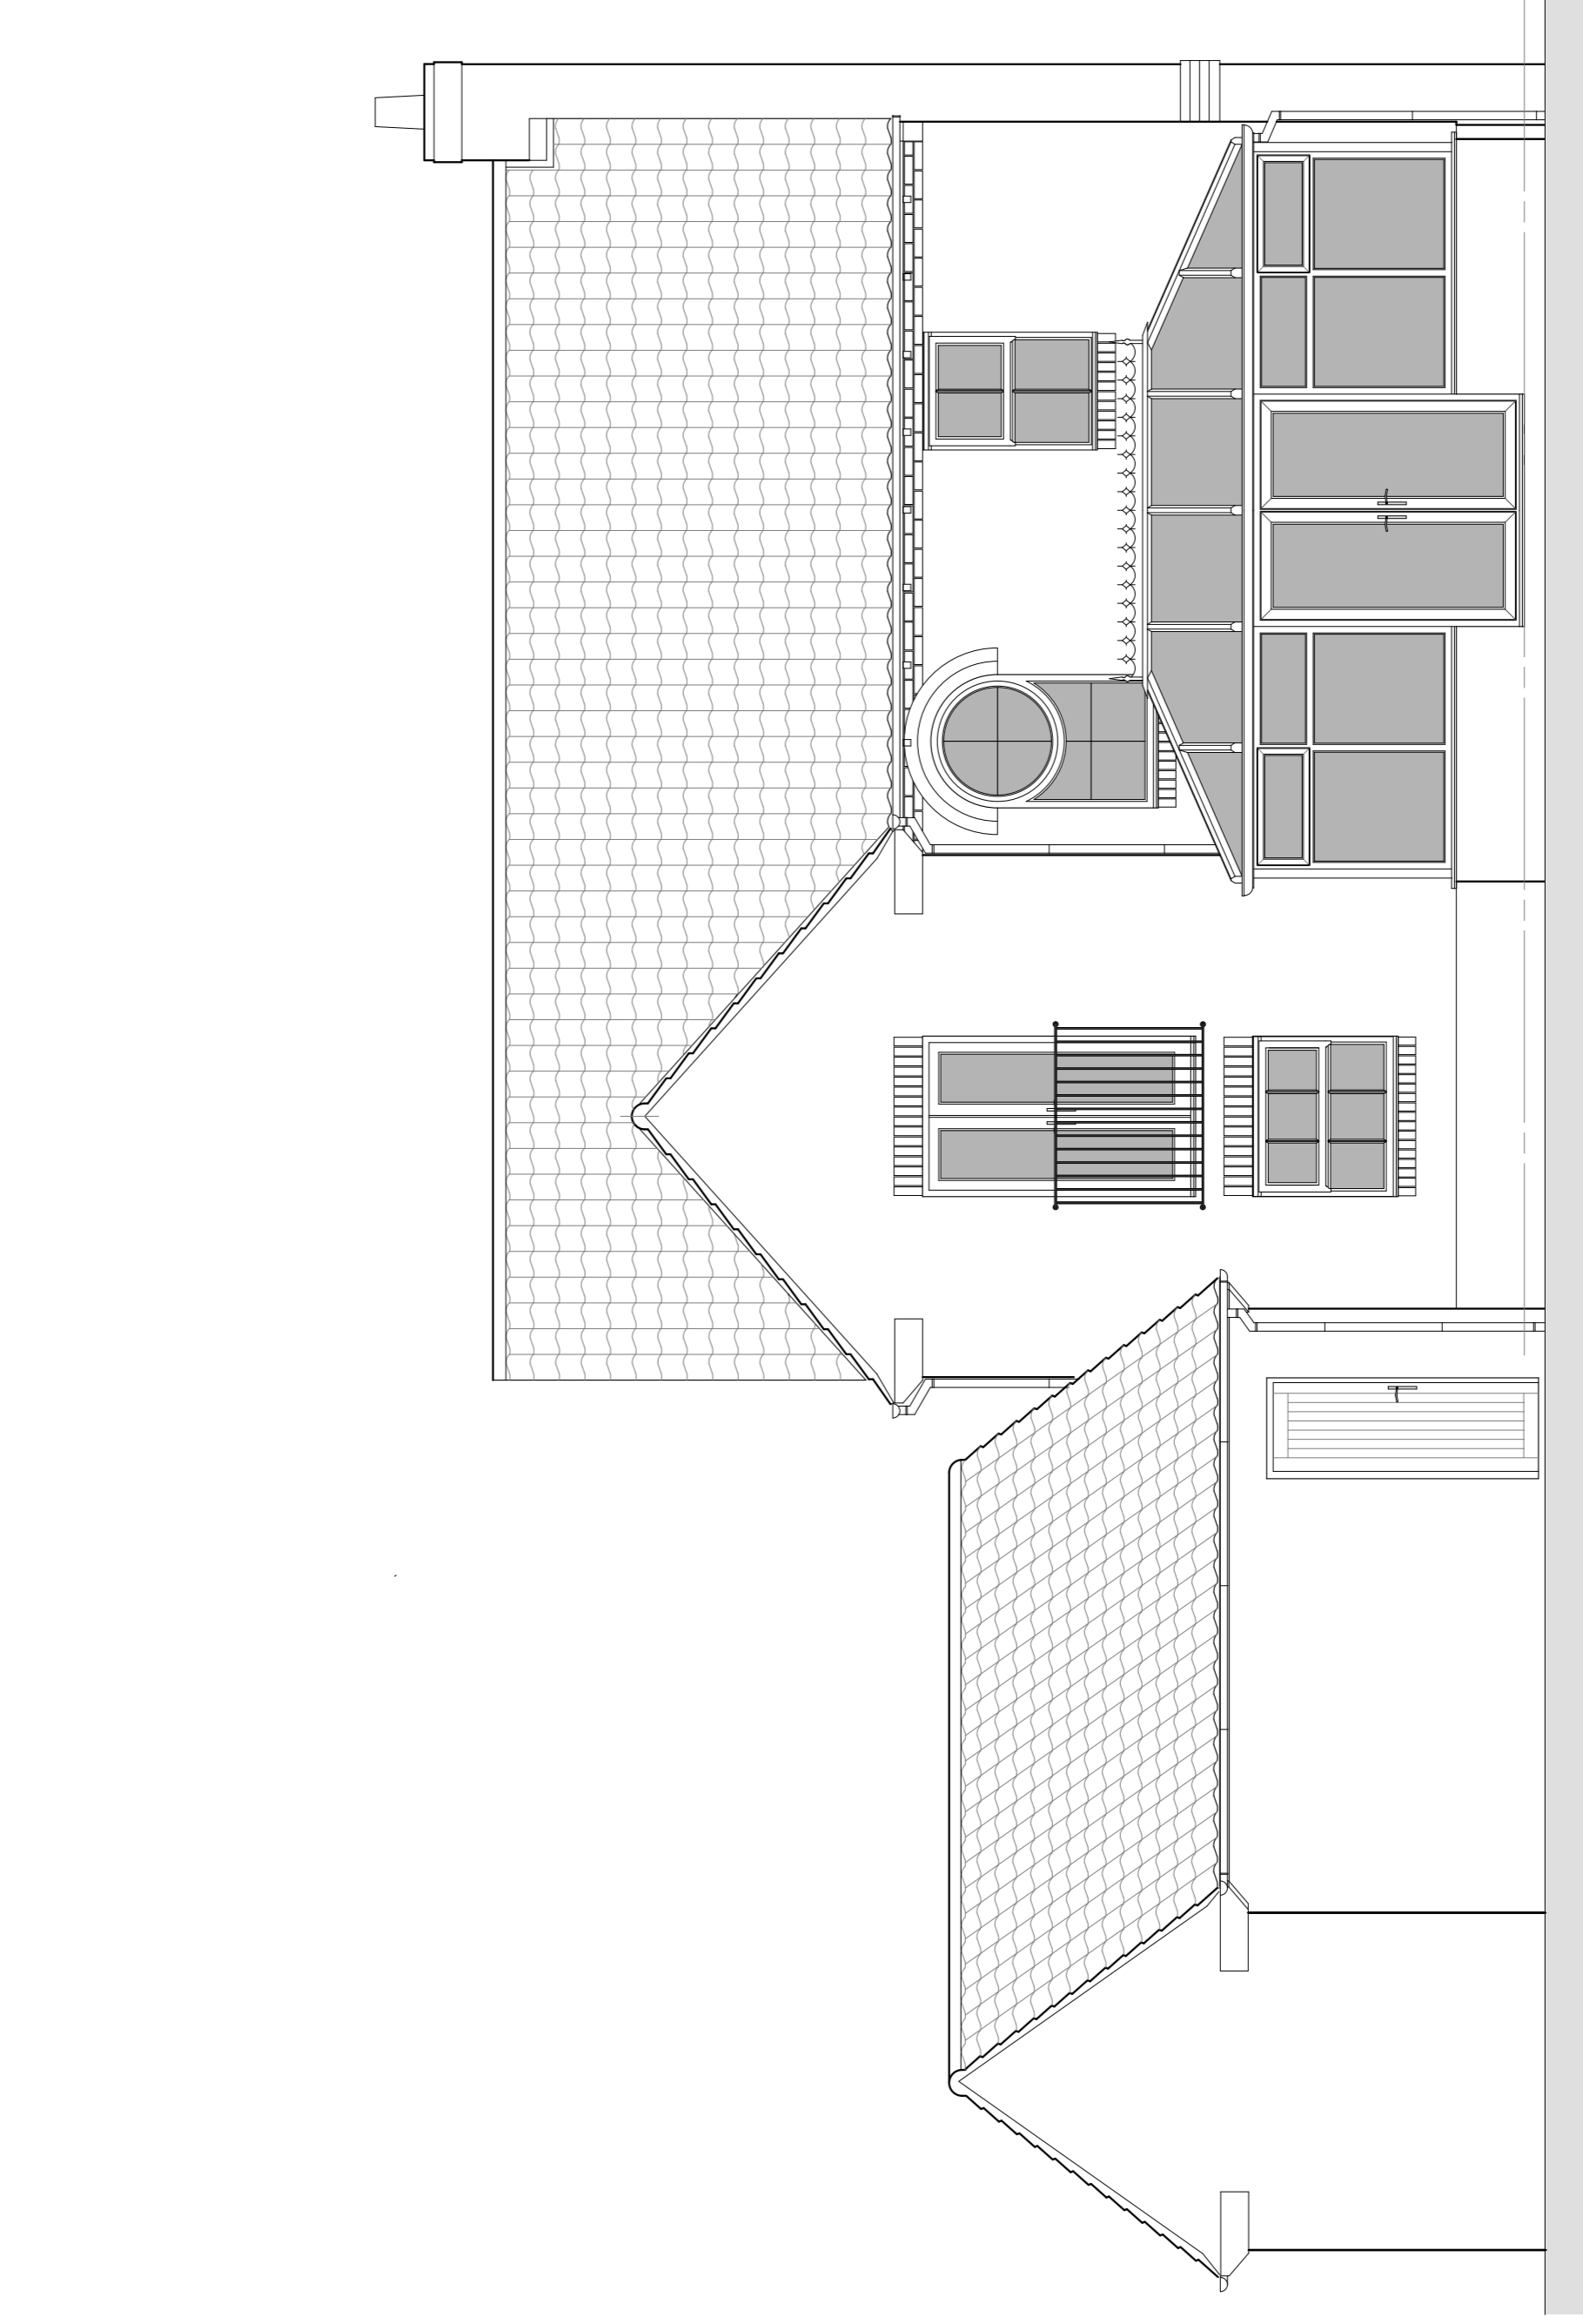


Proposed Rear Elevation - North / North East

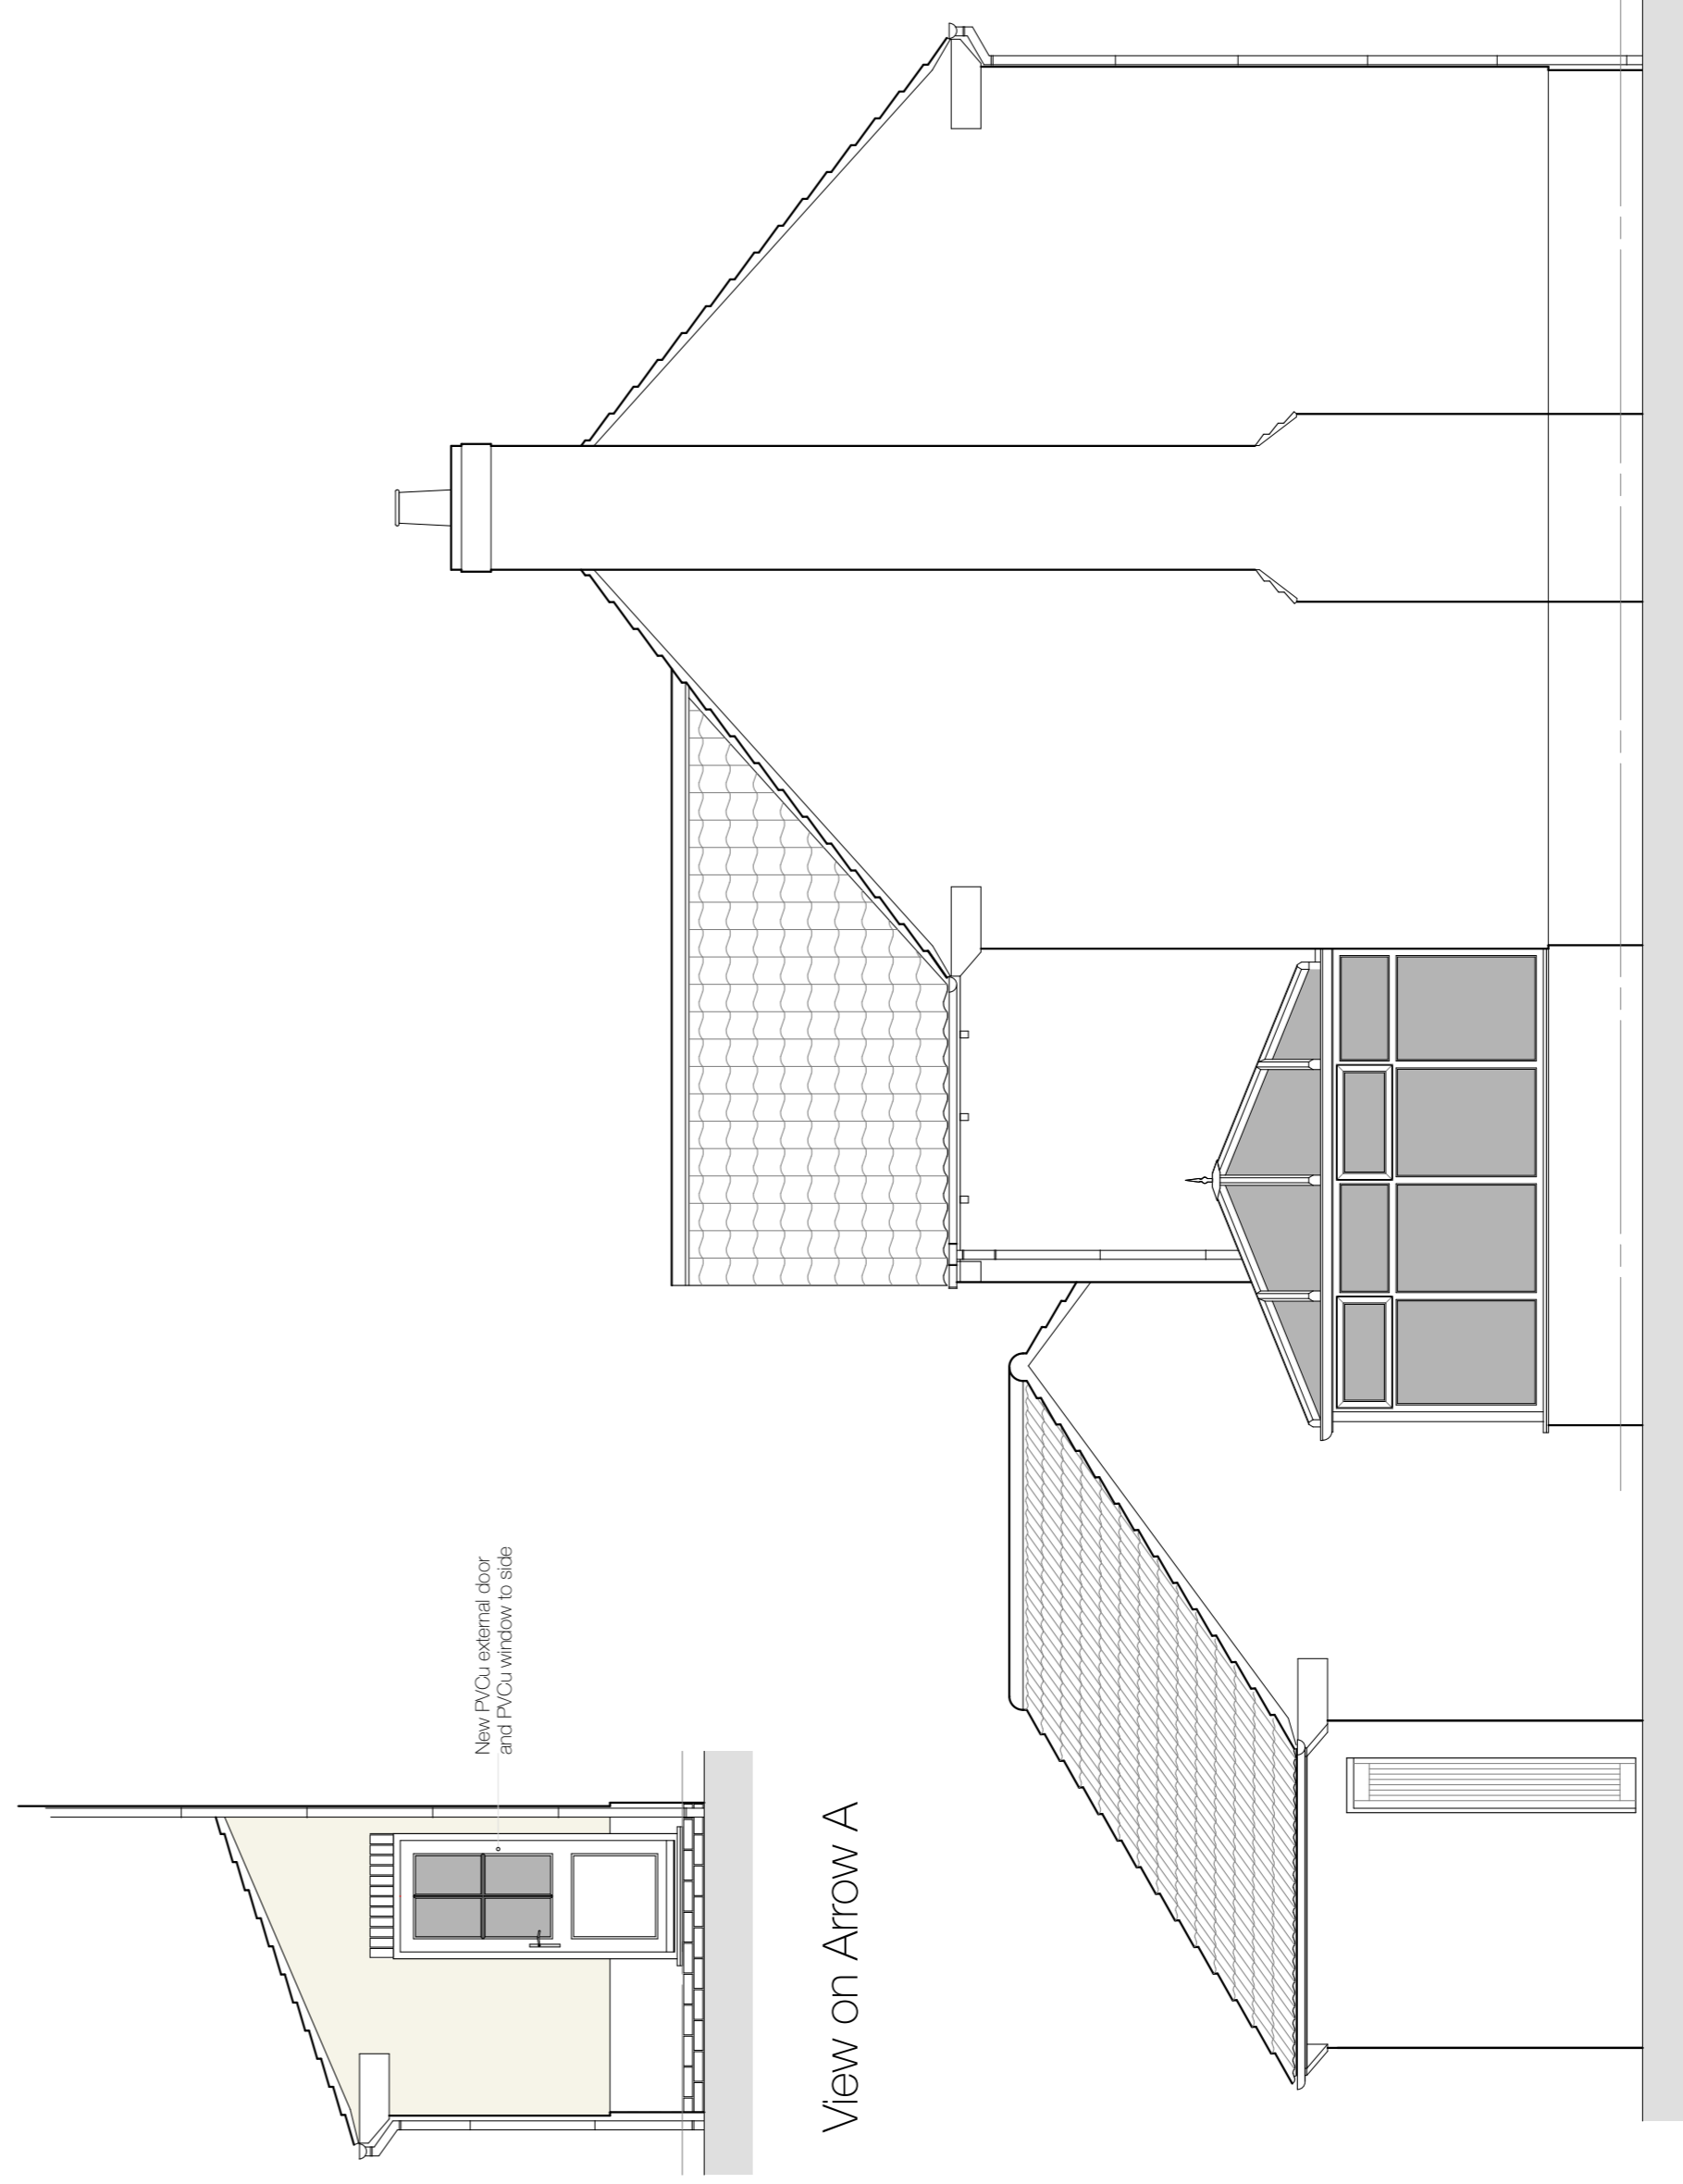

Proposed Side Elevation - West / North West

Proposed extension not visible from this view

Proposed extension not visible from this view

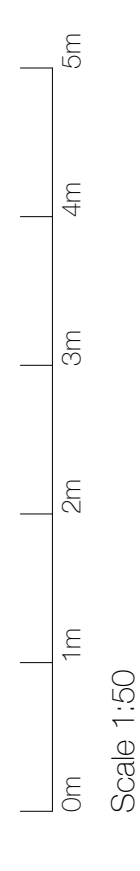

Proposed Elevations
Drawing

Project Phase
Planning

Client
Mr & Mrs S Rawlins
1 Northlands Avenue
Earswick
York
YO32 9FS

Project
Single storey side extension

Rev
1 Dimensions modified for NMA

Date
06/03/22

A1 1:50

Drawing Number

22-112
Sheet 4 of 4
Revision 1