




Architectural Design
& Draughting Services
Tel: 01904 762691
Mobile: 07913 286205
Email: info@addsyork.co.uk
Web: www.addsyork.co.uk

All Dimensions in millimetres
unless otherwise stated


This drawing must not be
re-issued, loaned or copied without
the permission of ADDS
Tel: 01904 762691

Drawn By
Paul Roberts


Date
May 2022

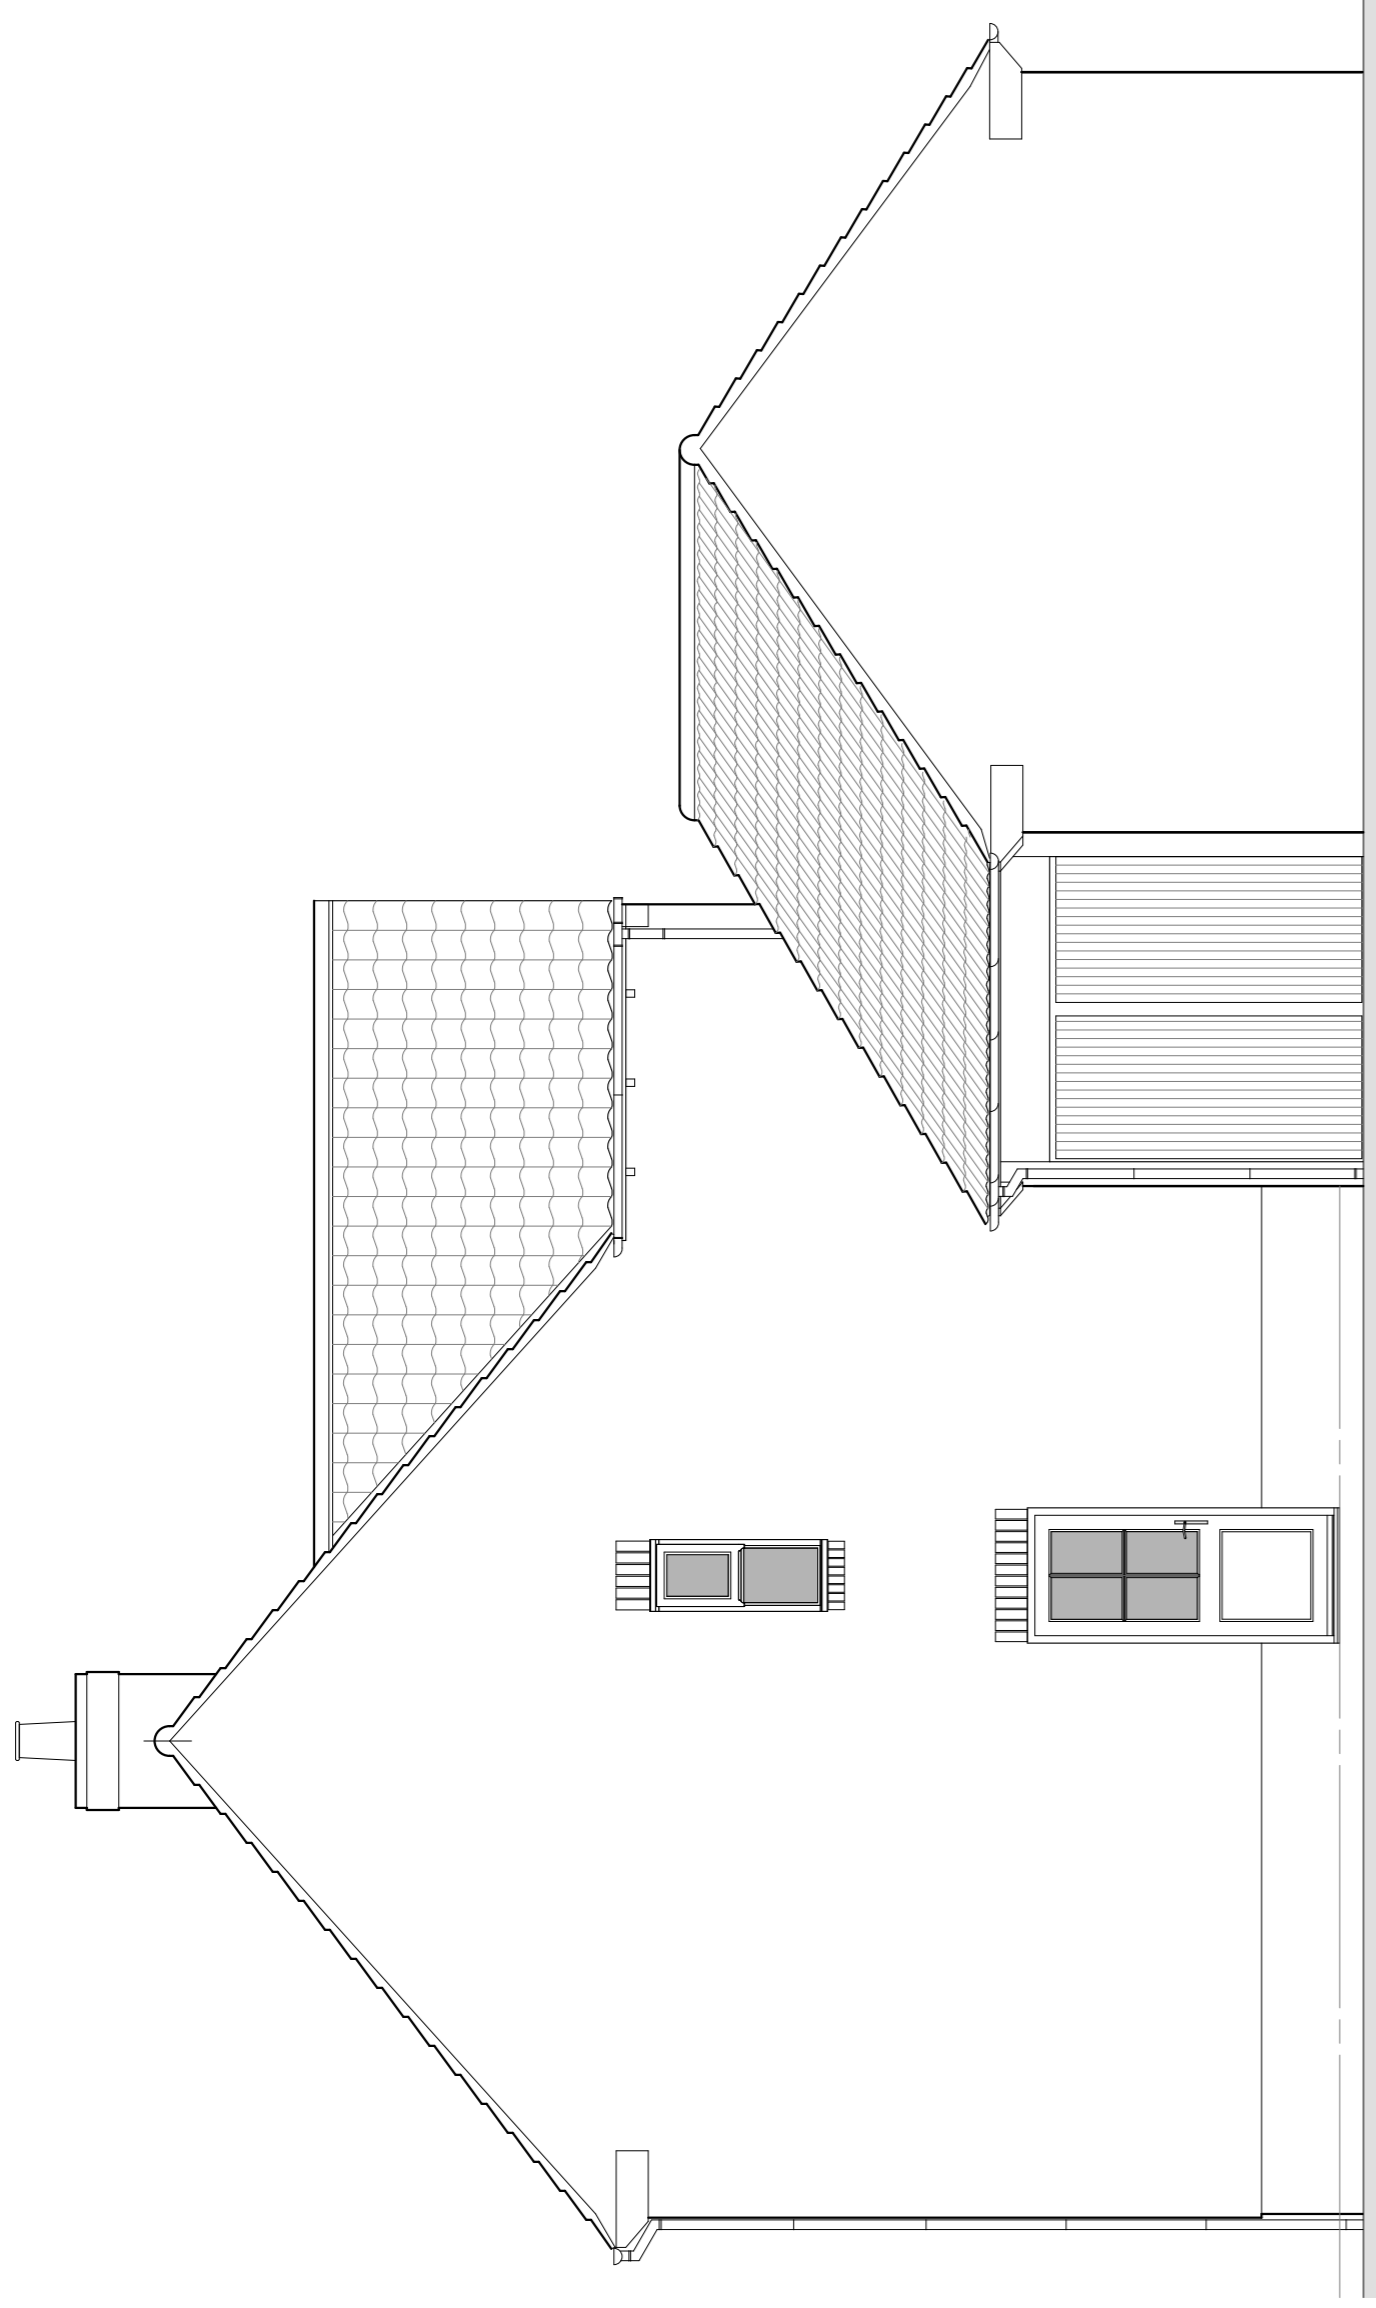


Existing Front Elevation - South / South West

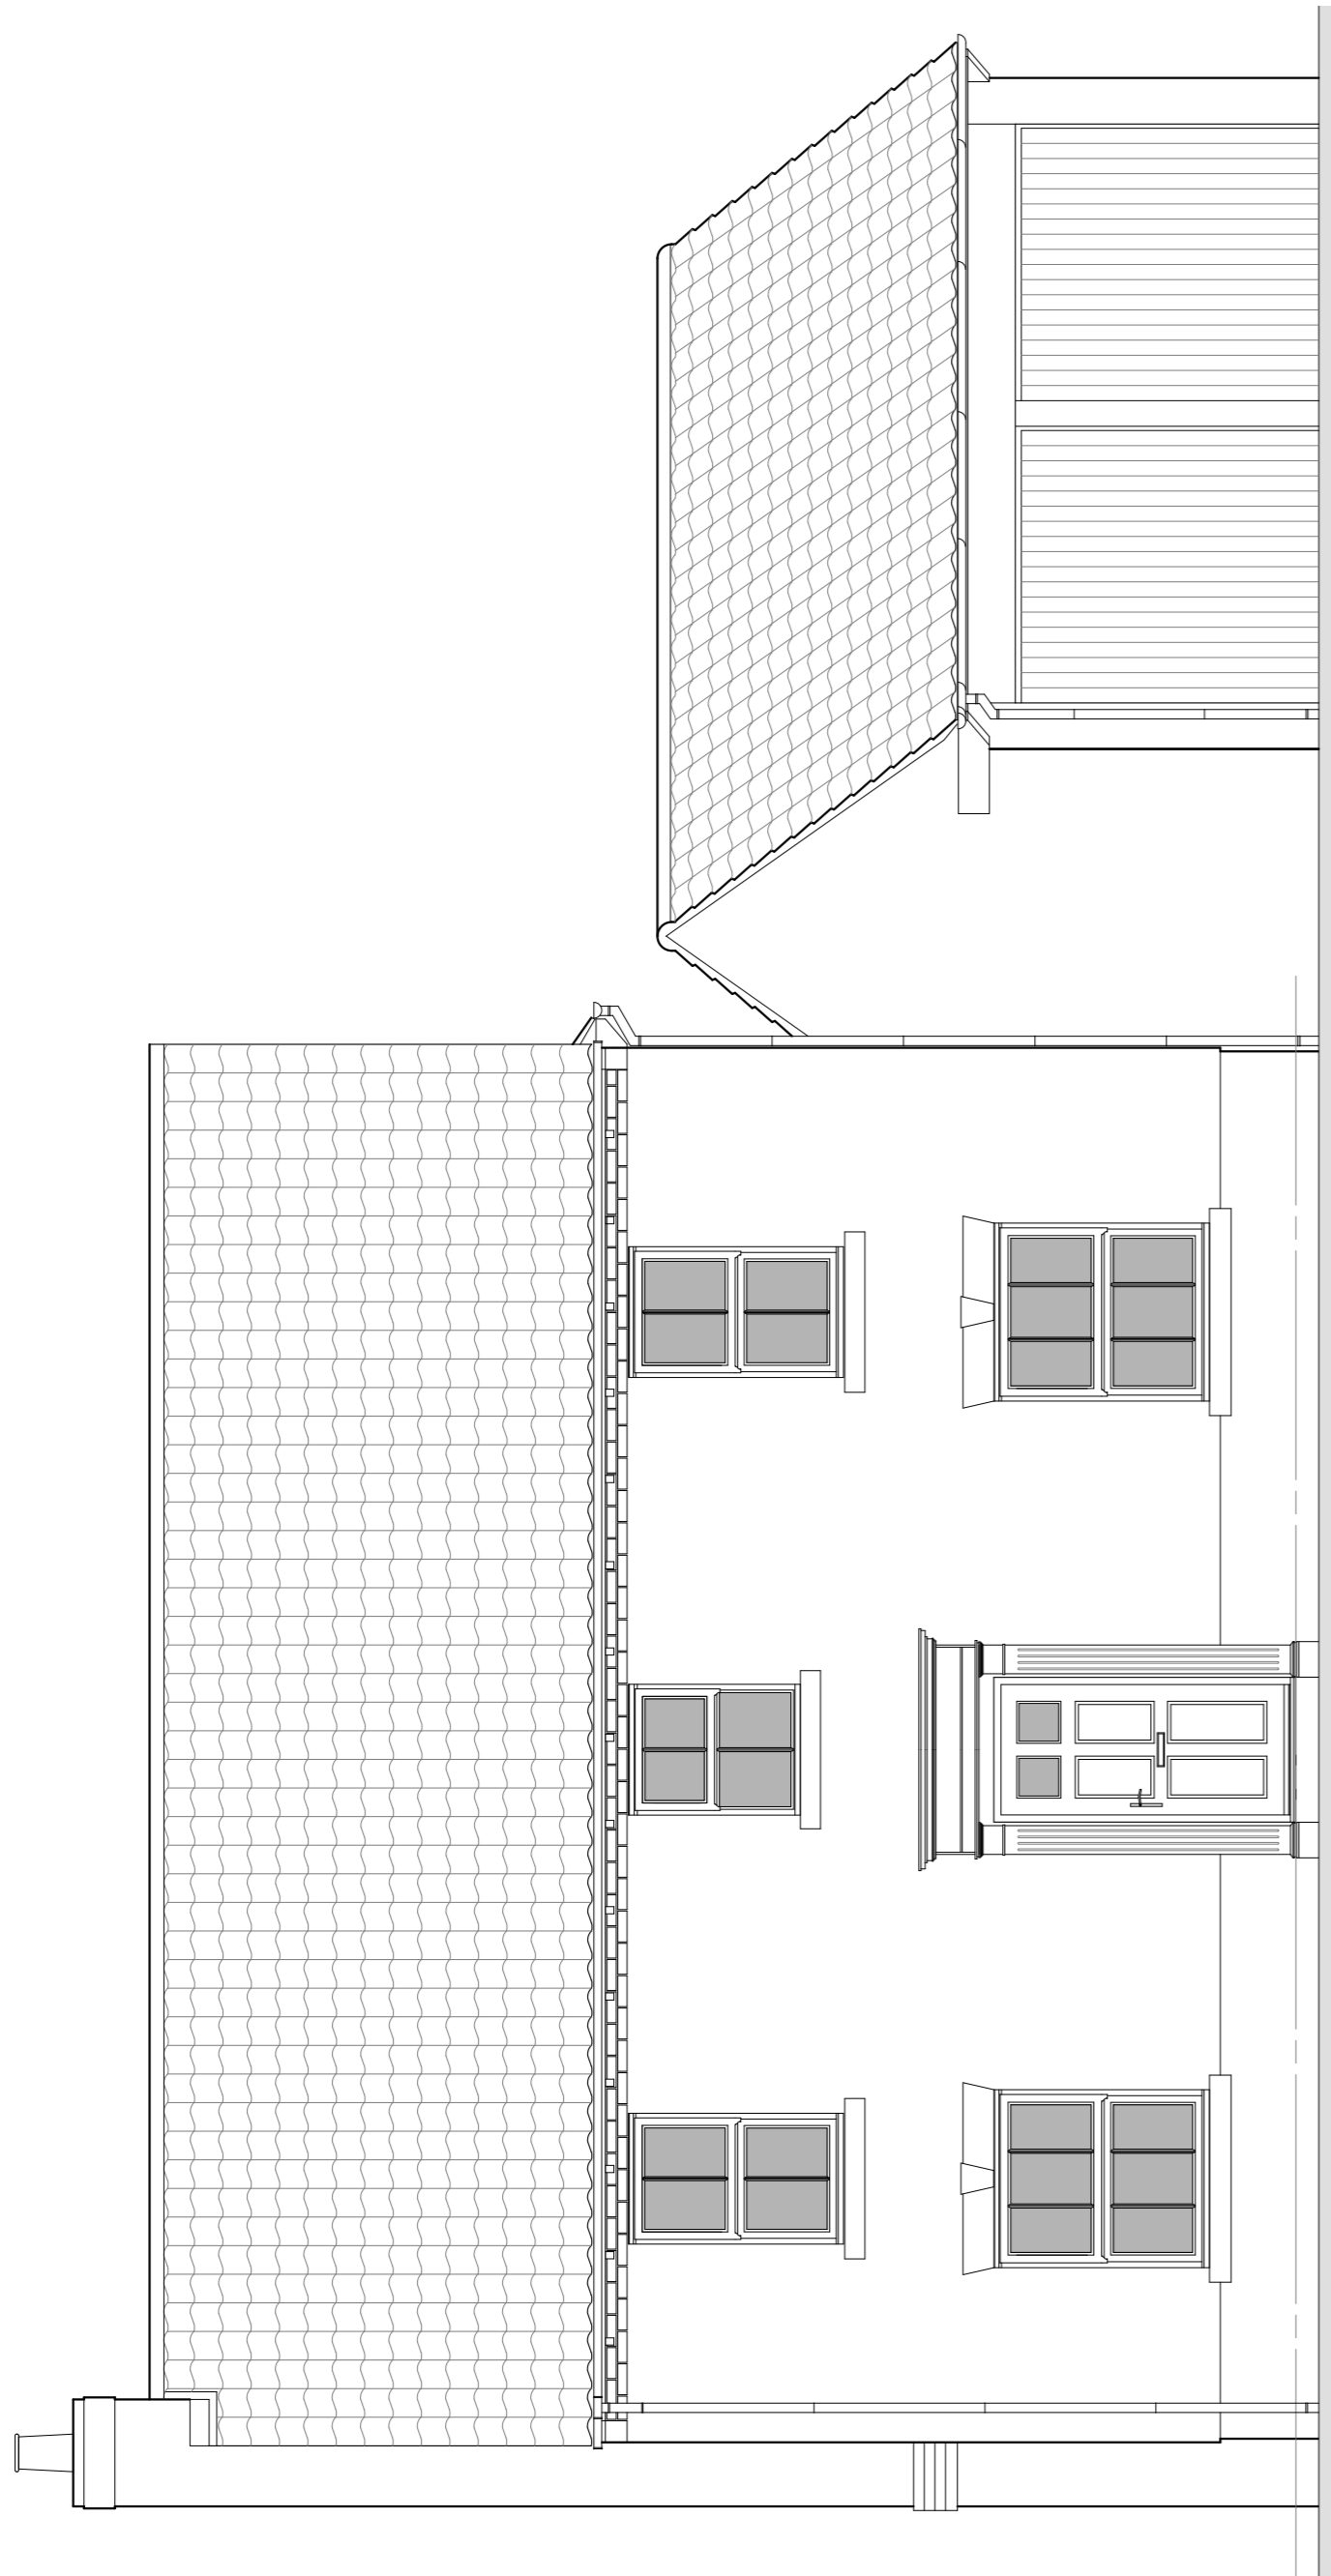

Existing Side Elevation - East / South East

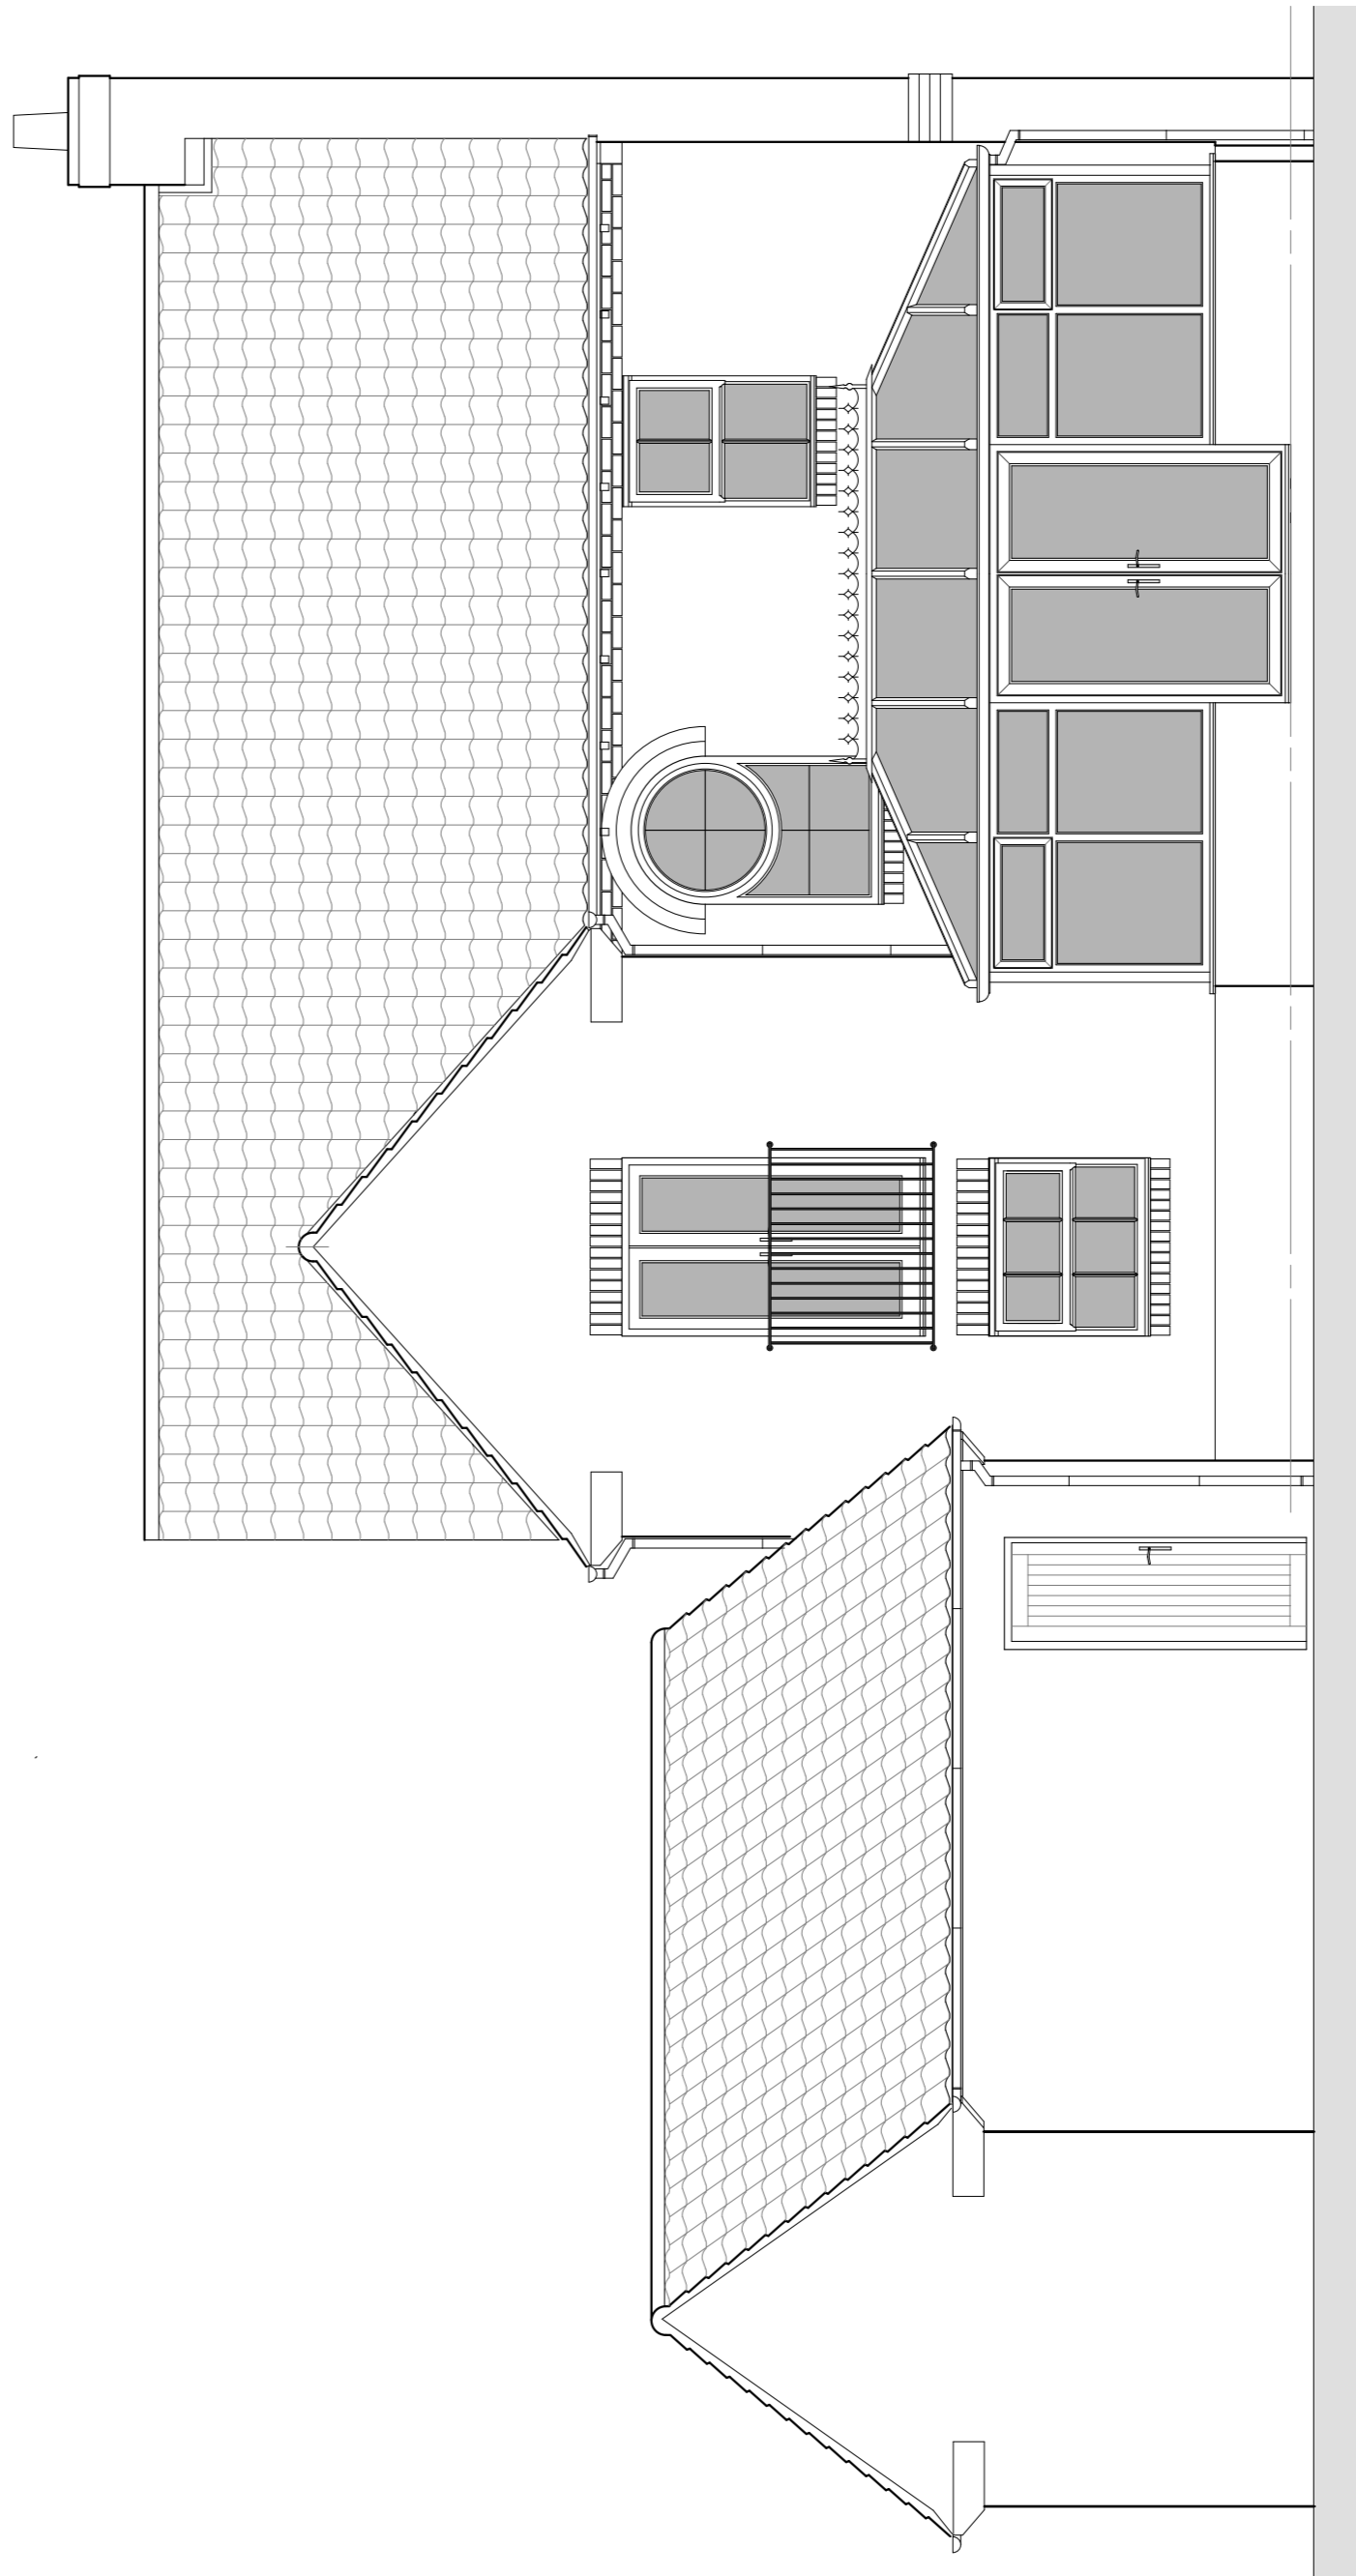

Existing Rear Elevation - North / North East

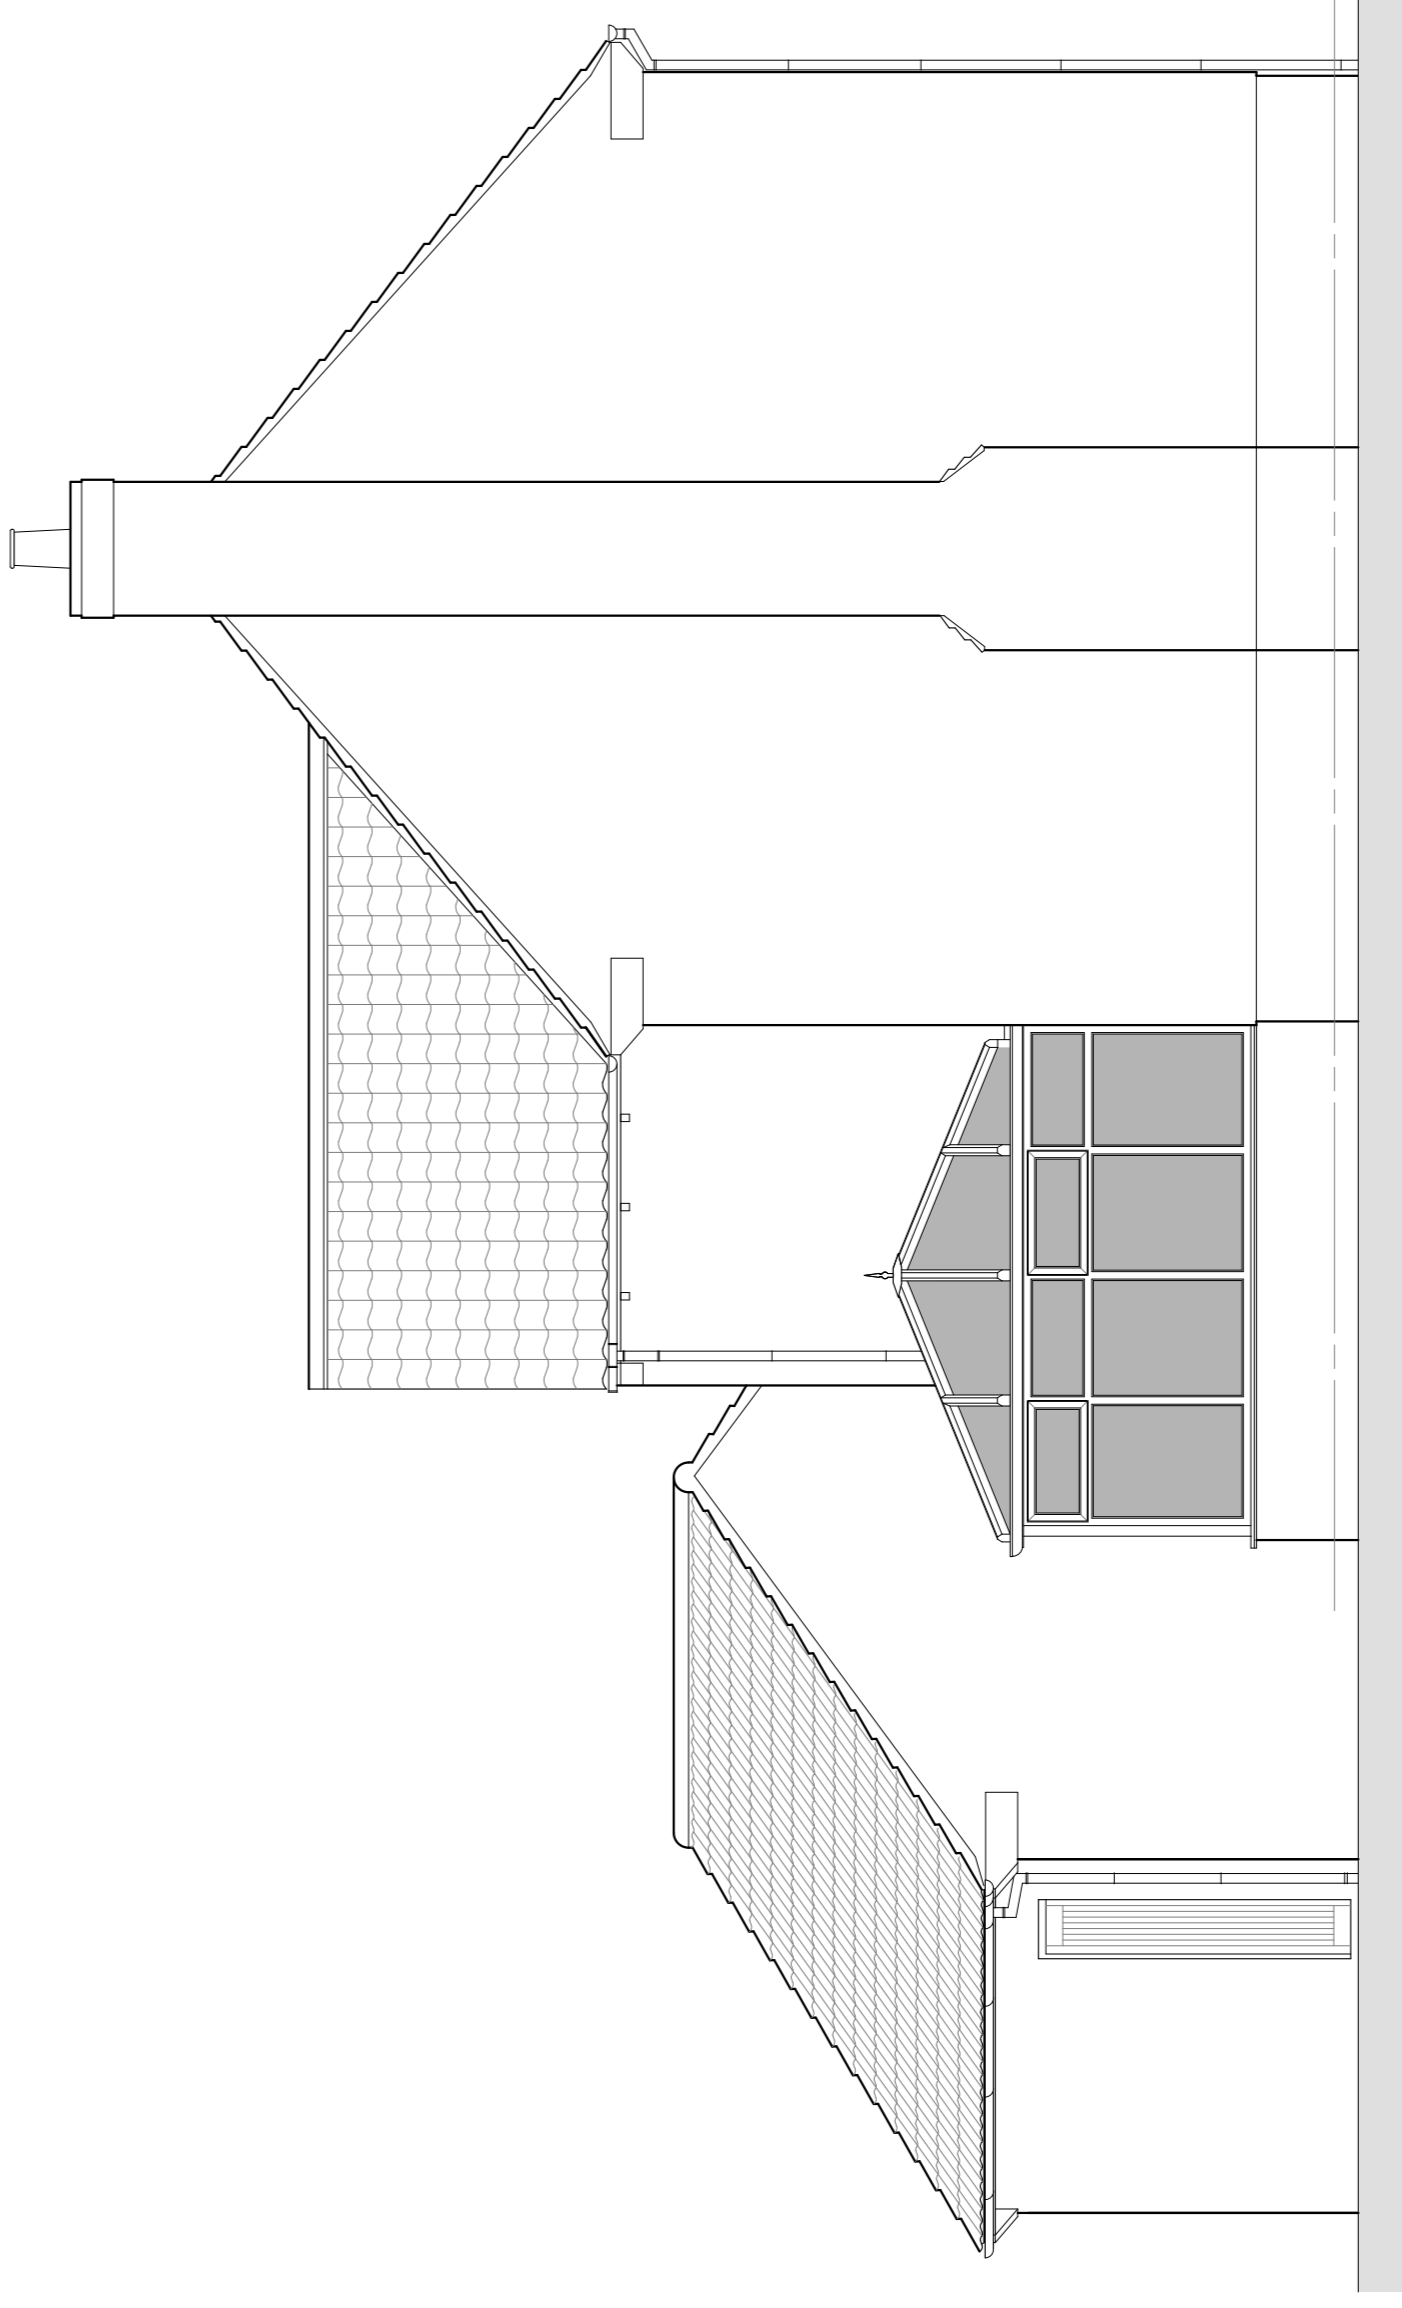

Existing Side Elevation - West / North West

Existing Elevations
Drawing

Project Phase
Planning

Client
Mr & Mrs S Rawlins
1 Northlands Avenue
Earswick
York
YO32 9FS

Project
Single storey side extension


Rev
Date

A1 1:50

Drawing Number

22-112

Sheet 2 of 4
Revision 0

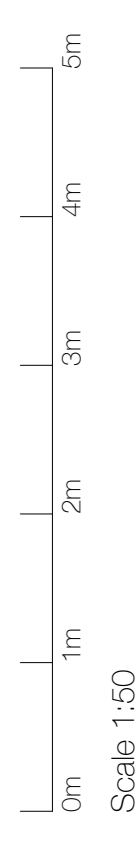

Scale 1:50