



Architectural Design
& Drafting Services
Tel: 01904 762691
Mobile: 07913 286205
Email: info@addsyork.co.uk
Web: www.addsyork.co.uk

All Dimensions in millimetres
unless otherwise stated

This drawing must not be
re-issued, loaned or copied without
the permission of ADDS
Tel: 01904 762691


Drawn By Date
Paul Roberts May 2022

Existing Ground Floor Plan
Drawing
Project Phase
Planning



Client
Mr & Mrs S Rawlins
1 Northlands Avenue
Earswick
York
YO32 9FS

Project
Single storey side extension

Rev Date

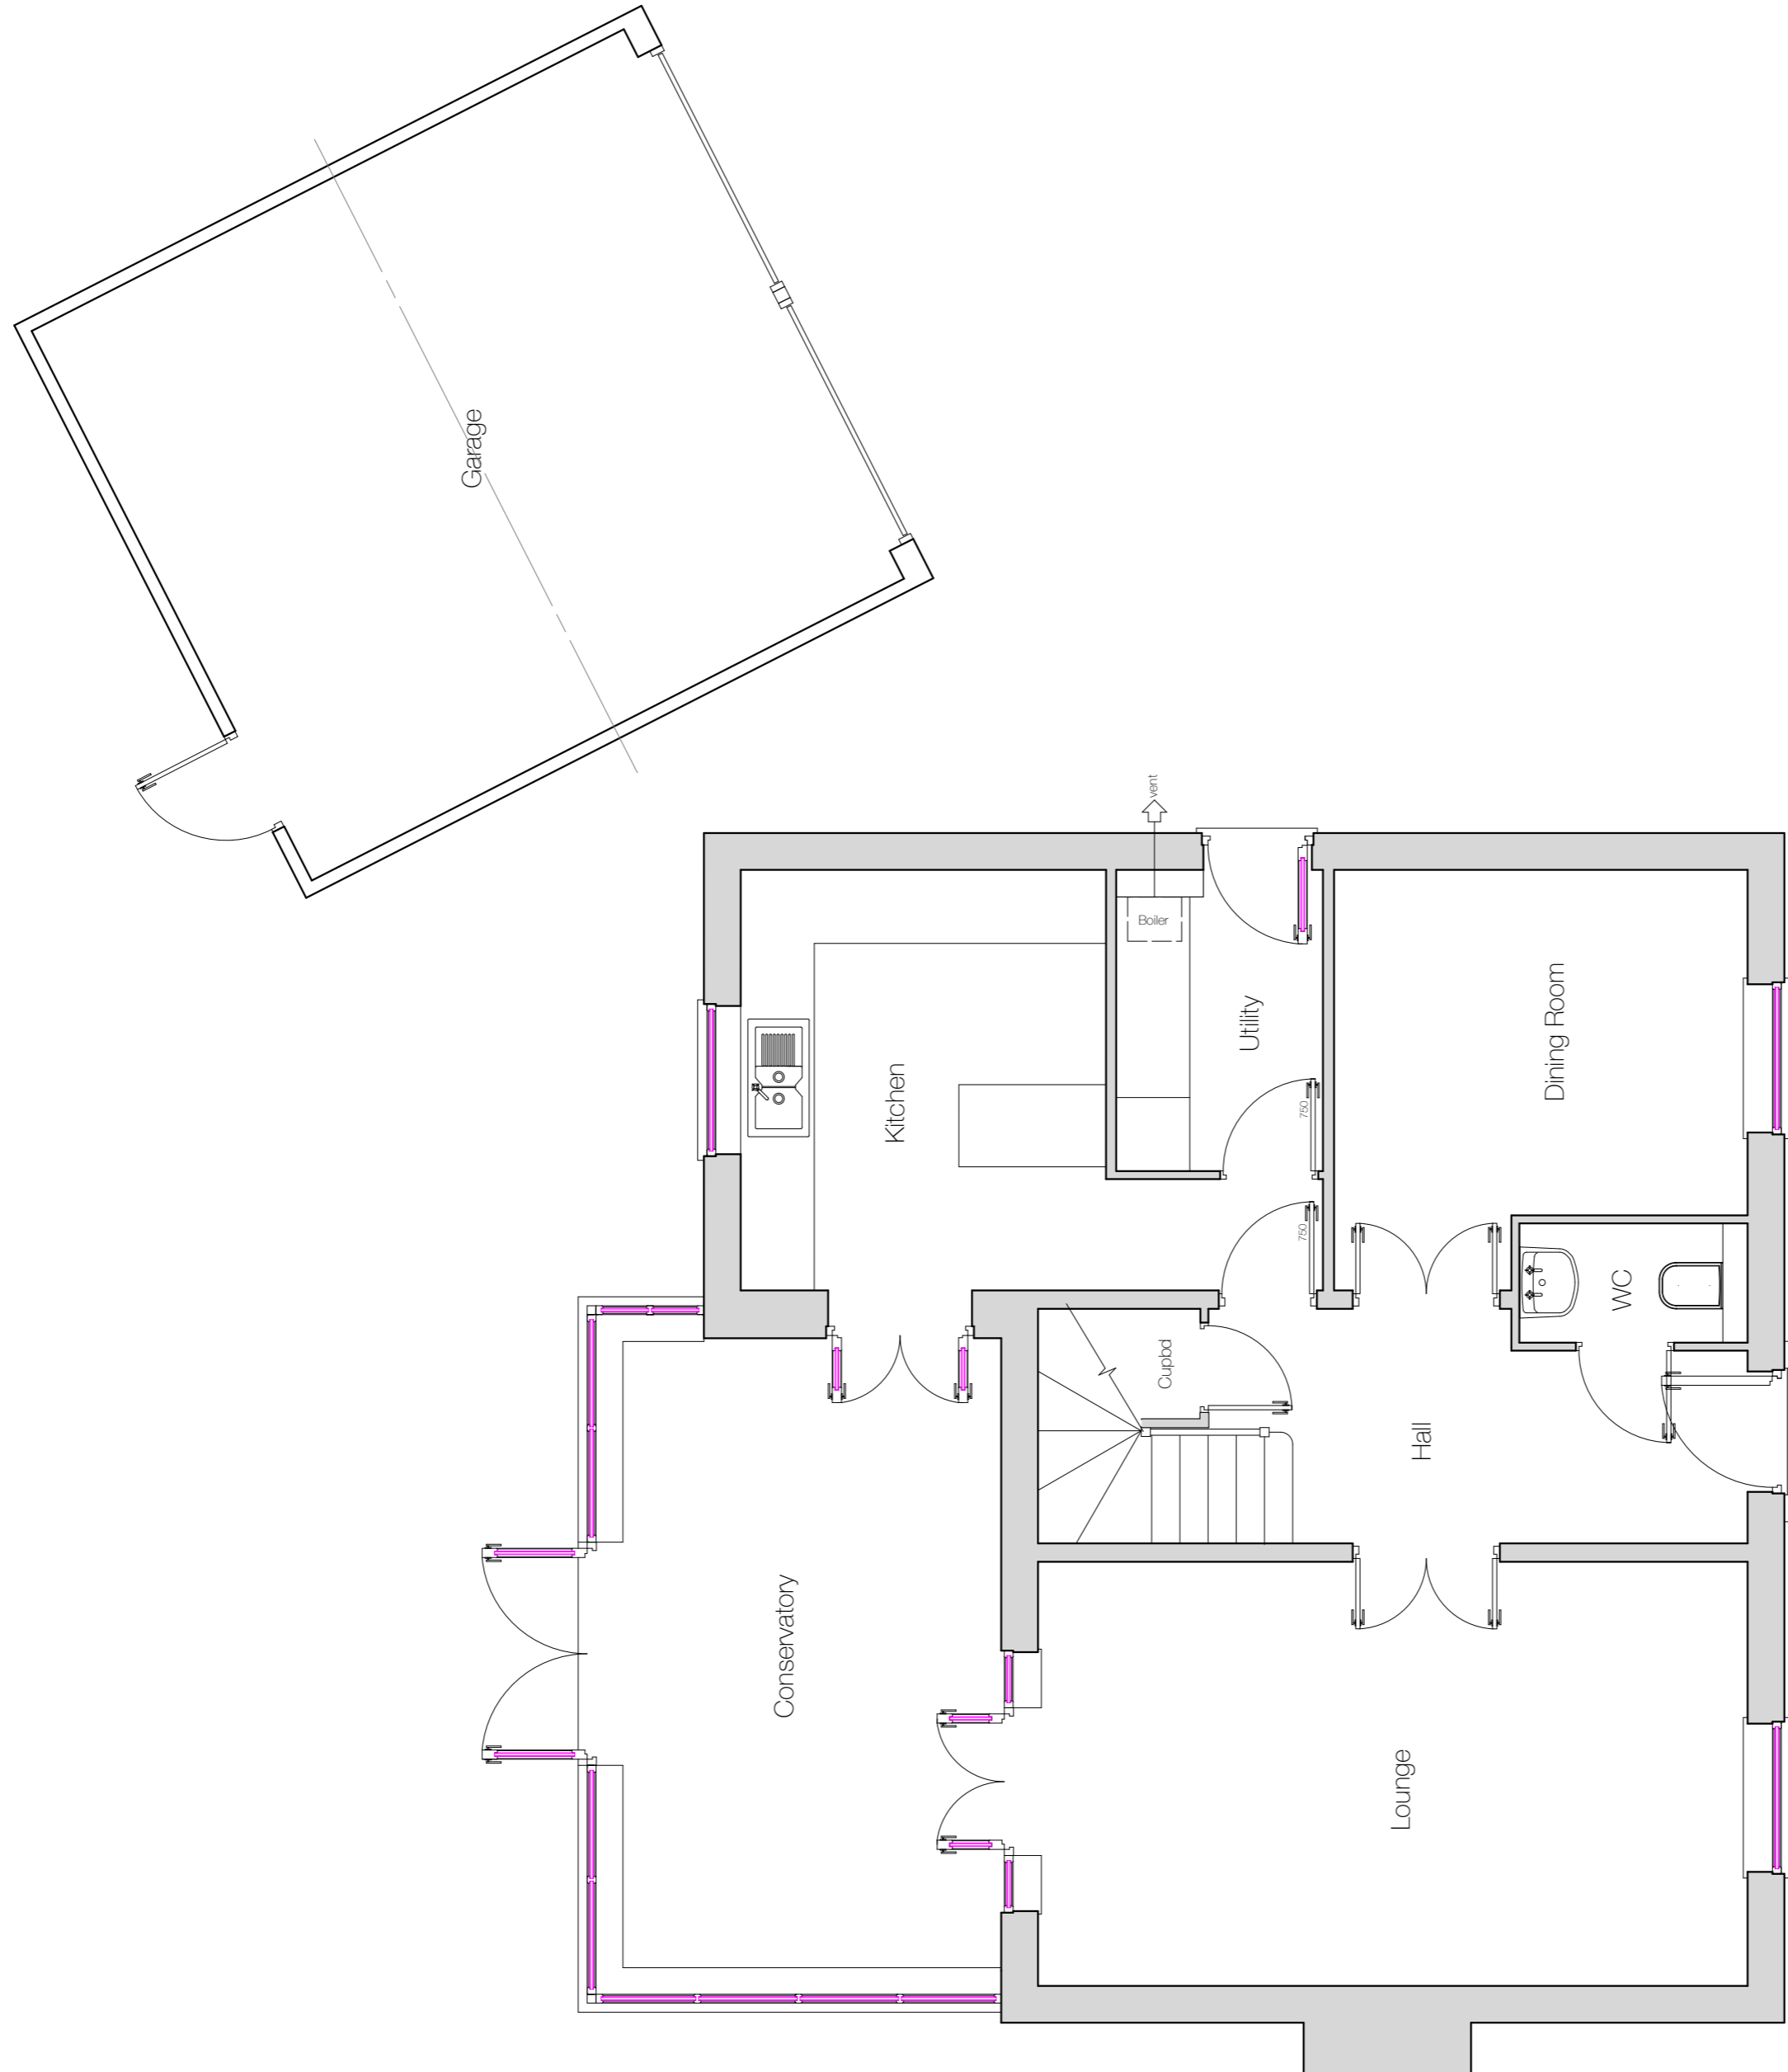

Existing Ground Floor Plan

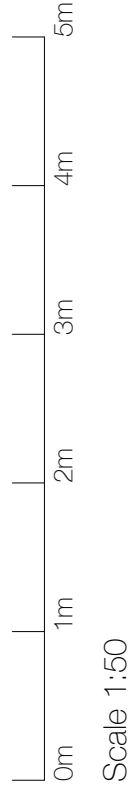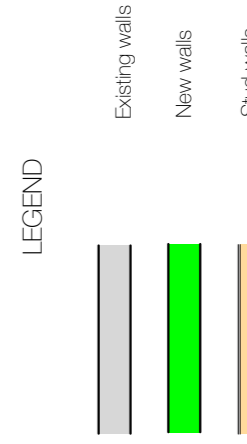

A1 1:50

Drawing Number

22-112

Sheet 1 of 4
Revision 0