



PROPOSED WEST ELEVATION
SCALE - 1:100

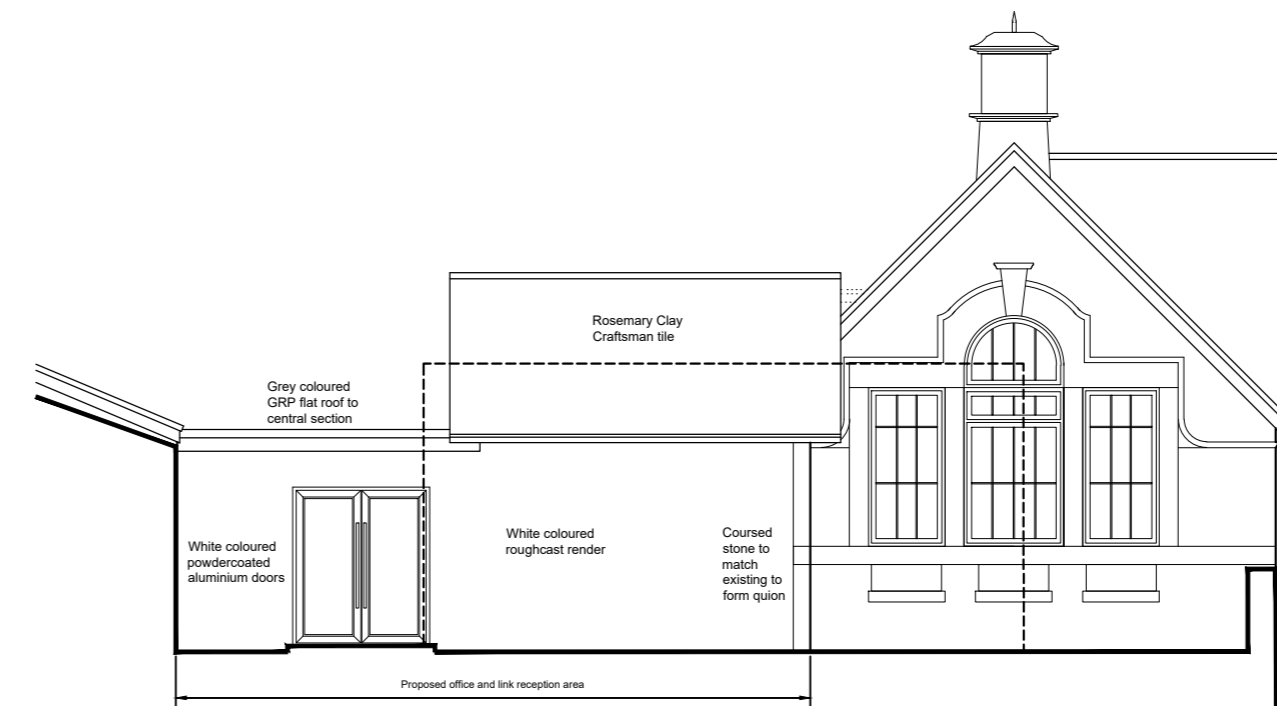


PROPOSED EAST ELEVATION
SCALE - 1:100




PROPOSED NORTH ELEVATION
SCALE - 1:100

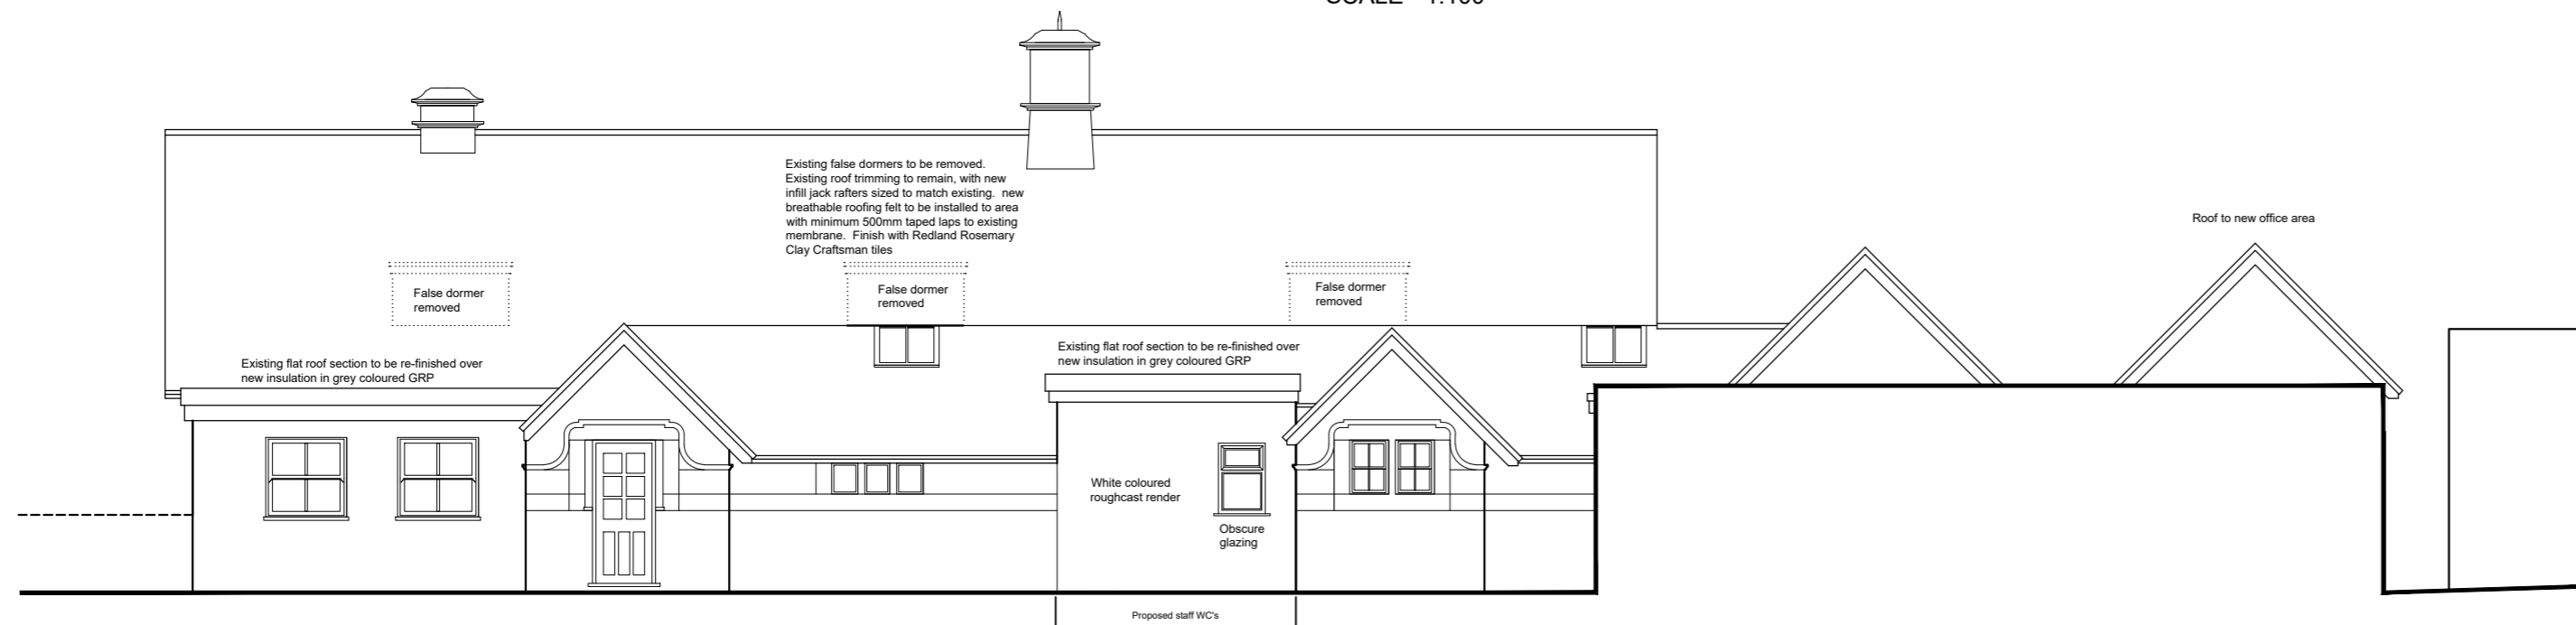


PROPOSED SOUTH ELEVATION
SCALE - 1:100

 

100 A2 paper

 

Project: Proposed Extension And Alterations		Title: Proposed Elevations	
Address: Kewstoke Primary School Kewstoke Road Weston-Super-Mare BS22 9YF		Scale(s): As Shown	Drawn: DGT
		Drwg No.: KEWKE/23/101	Rev.: A
PLANNING ISSUE		 T: 07920 557247 E: darren@bsc.limited	