




Notes
Copyright
 © Robert Doughty Consultancy Limited.
 All rights described in the Copyright, Designs and Patents Act 1988 have been asserted.
Building Survey
 The existing survey information and drawing has been carried out by others. Its accuracy cannot be guaranteed by The Robert Doughty Consultancy and as such, the practice cannot be held responsible for any discrepancies which may exist between the survey and the as-built information.

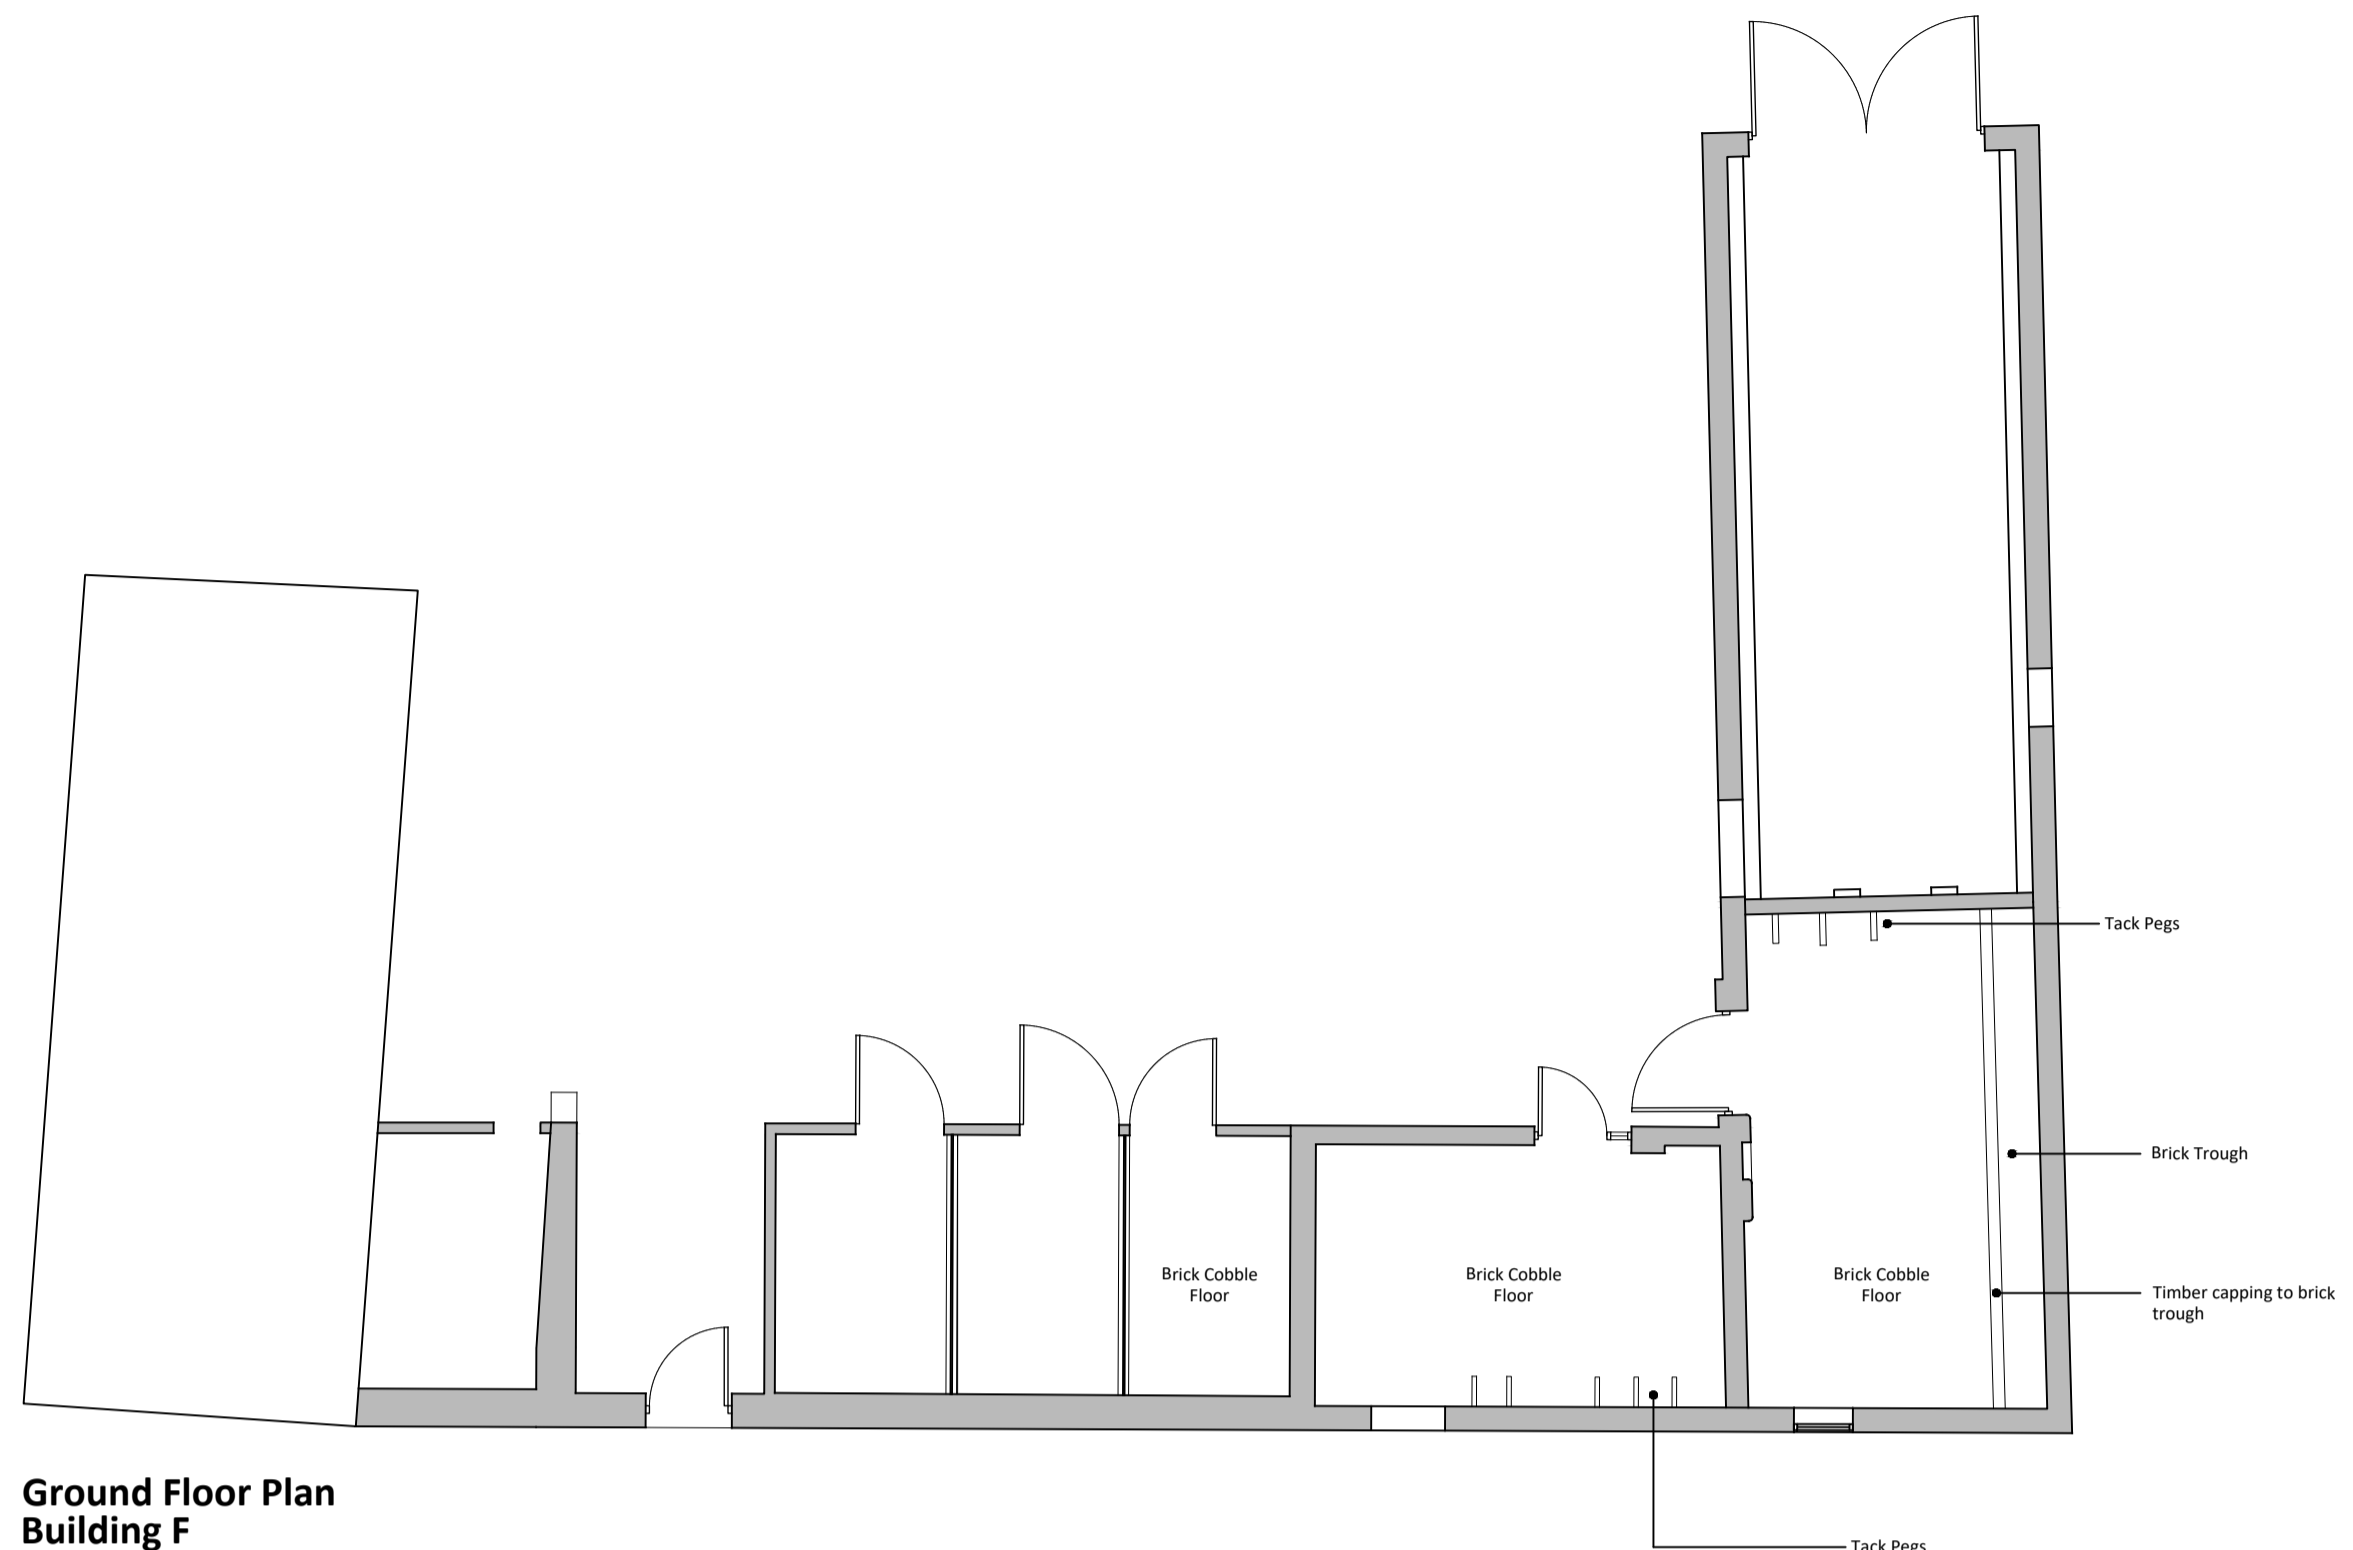


Ground Floor Plan Building F

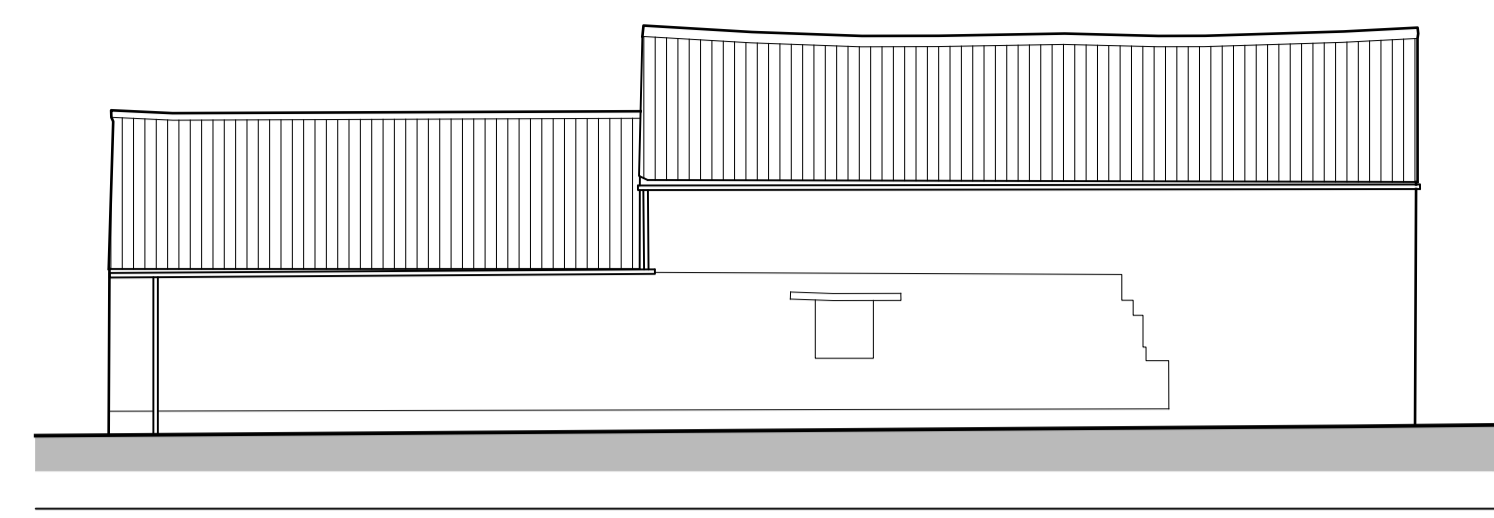


North Elevation Building F

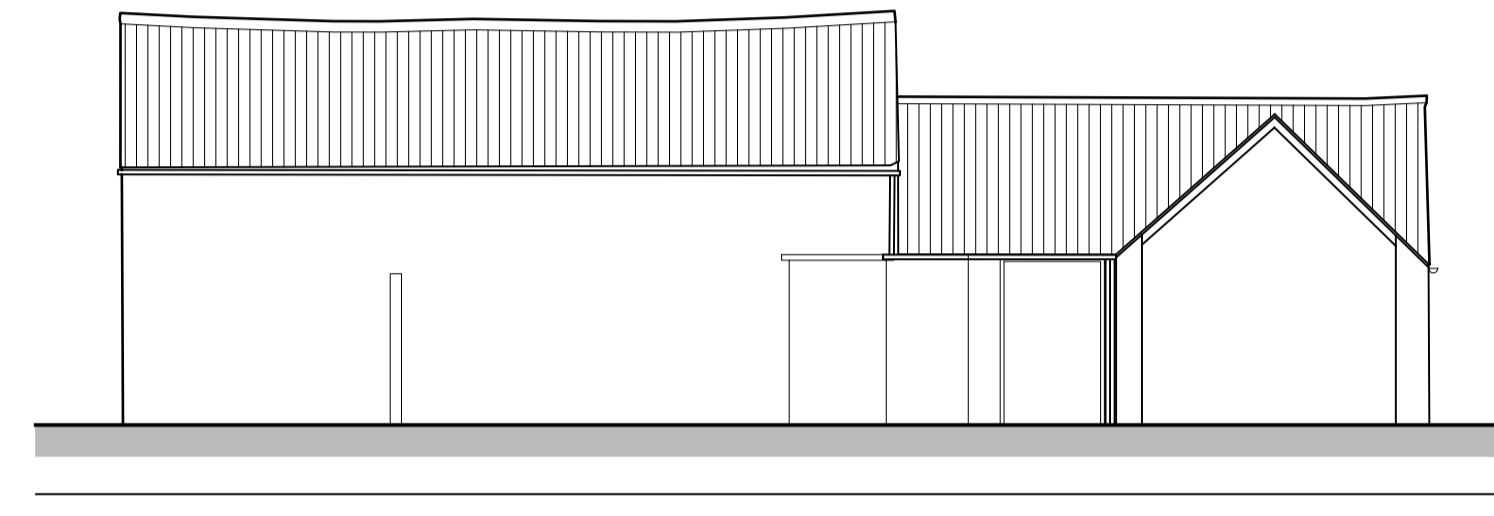


South Elevation Building F

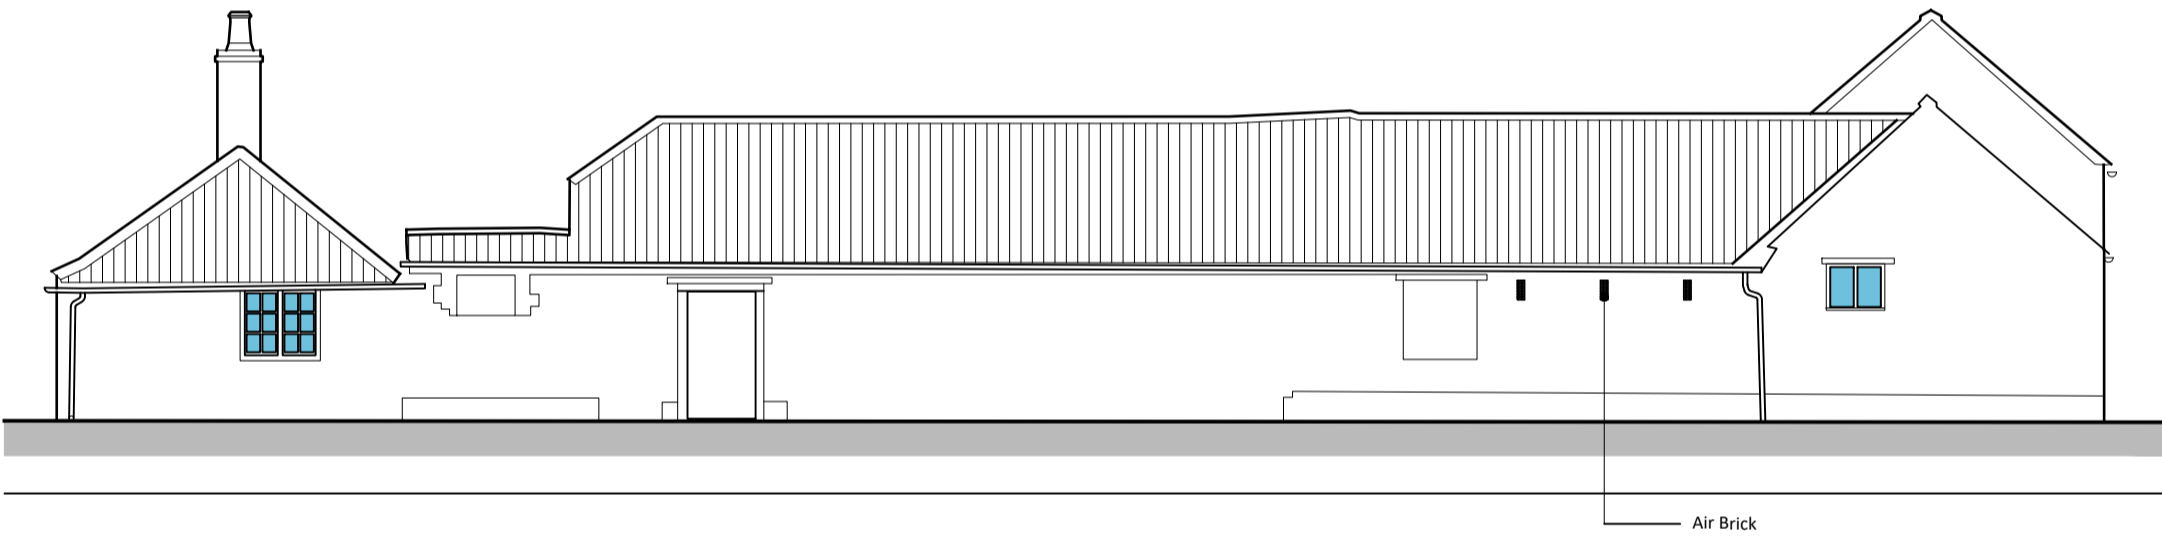


East Elevation Building F

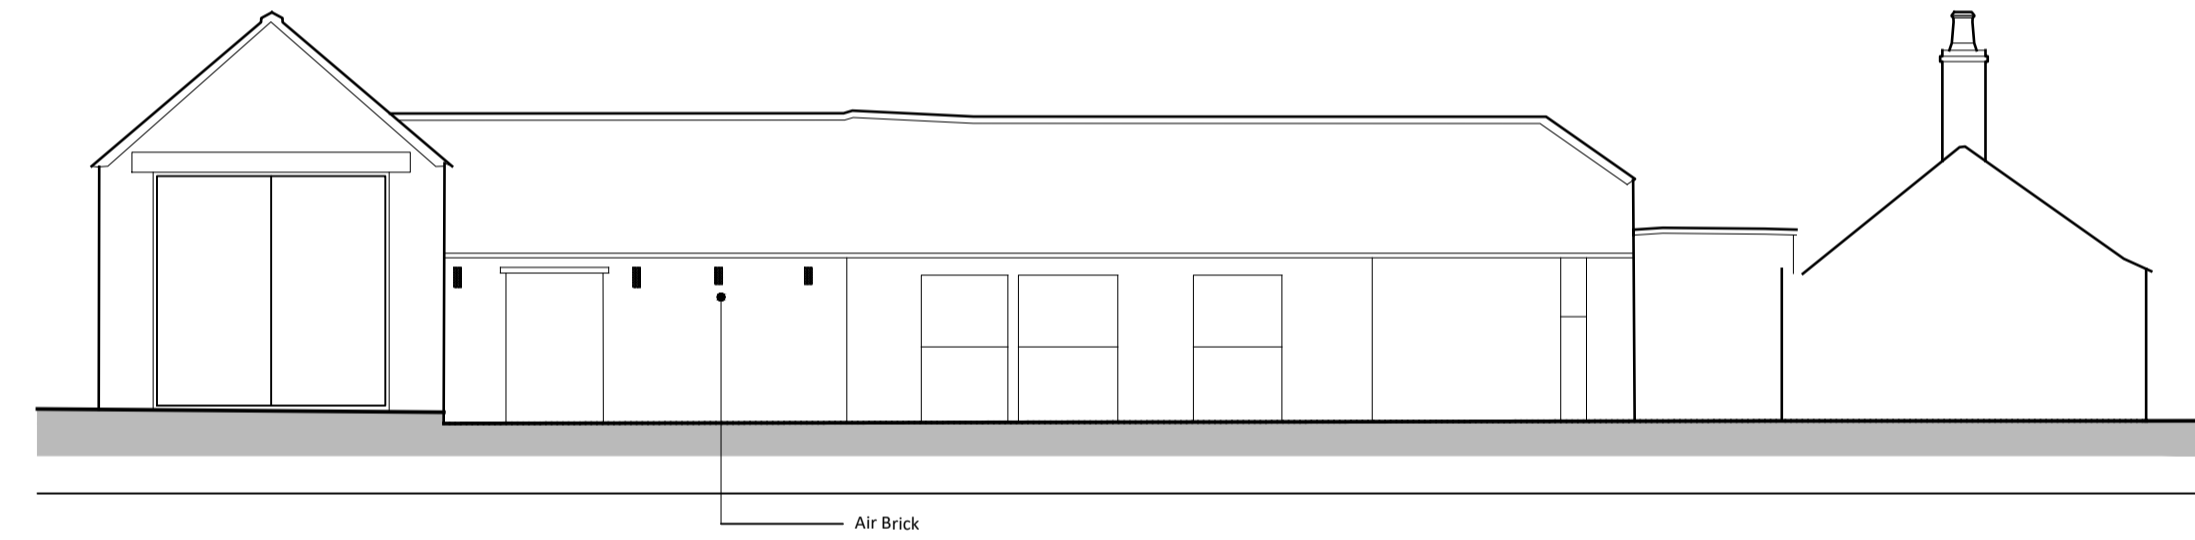


West Elevation Building F

 


Rev	Description	Date

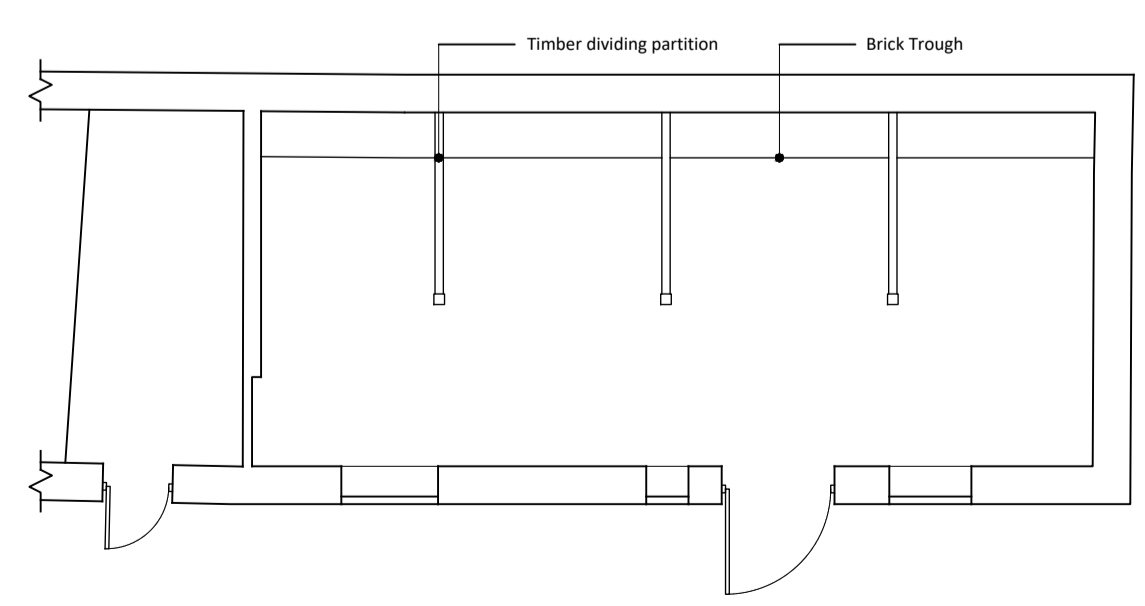


Ground Floor Plan Building G

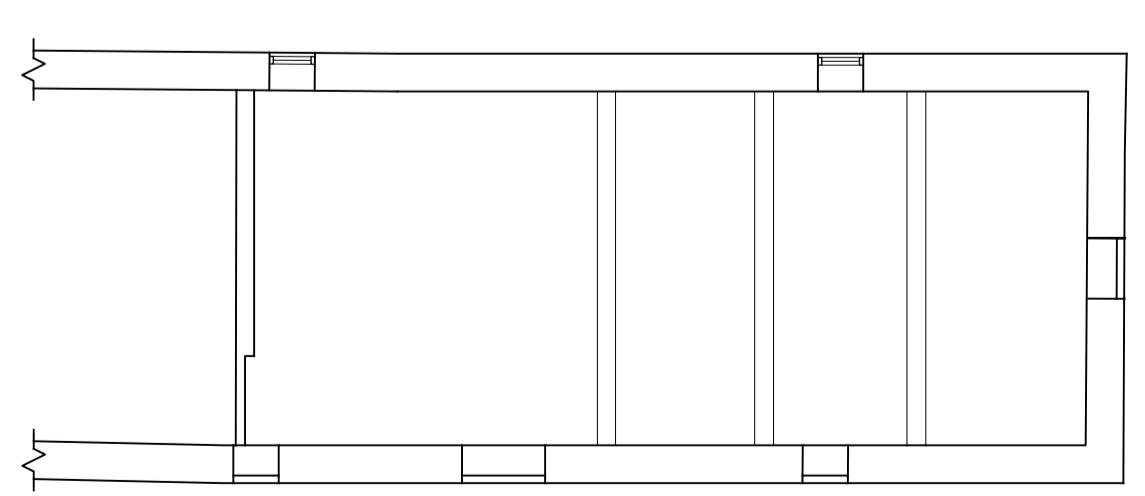

First Floor Plan Building G

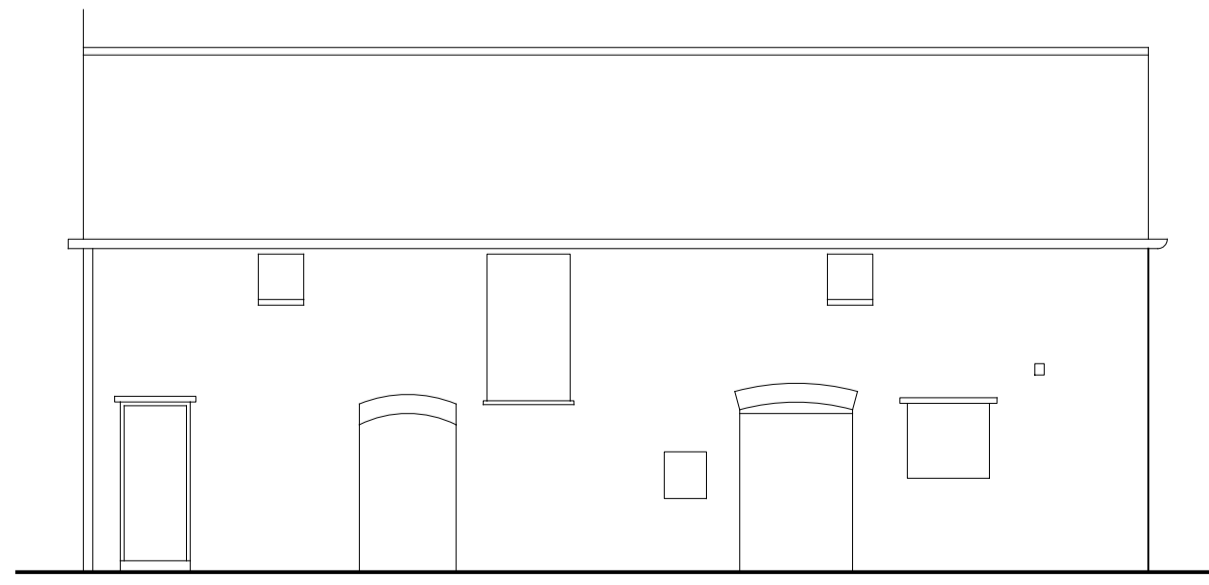

East Elevation Building G

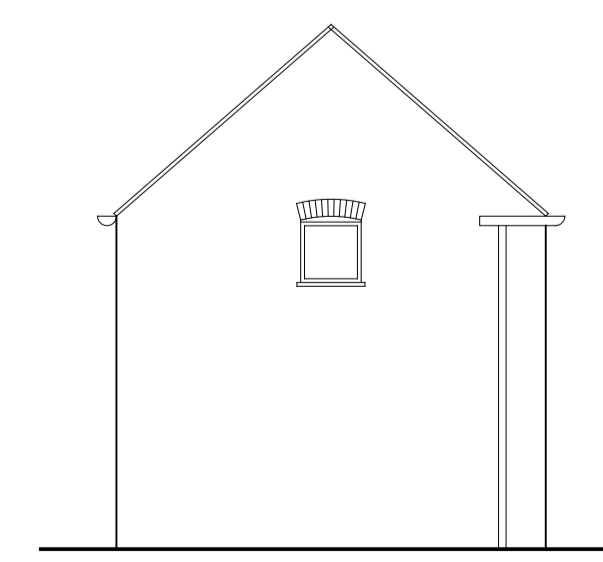

North Elevation Building G

rdc
 Robert Doughty Consultancy
 32 High Street, Helpringham
 Sleaford, Lincolnshire, NG34 0RA
 Tel: 01529 421646
 Email: admin@rdc-landplan.co.uk
 Web: www.rdc-landplan.co.uk

Client
 Blankney Estates Ltd

Project
 Village Farm Development
 Drury Street, Blankney

Drawing
 Building F-G, Existing Plans and Elevations

Scale @ A1 1:100	Date 26/01/22
Drawn By WW	Checked By PSS
Job Number 1290-6	Status PL
Purpose of Issue Planning	Rev -

Drawing No.
1290-6_PL_GA05