






Proposed Roof Plan

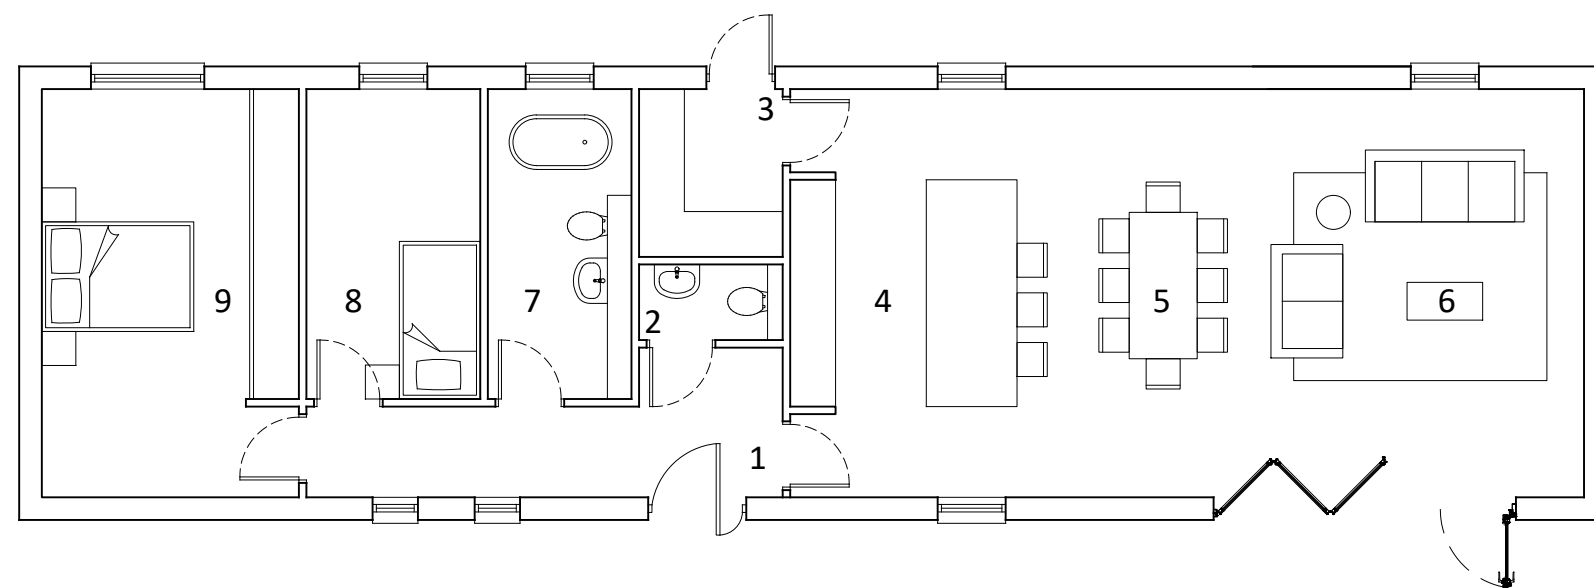

Proposed Ground Floor Plan

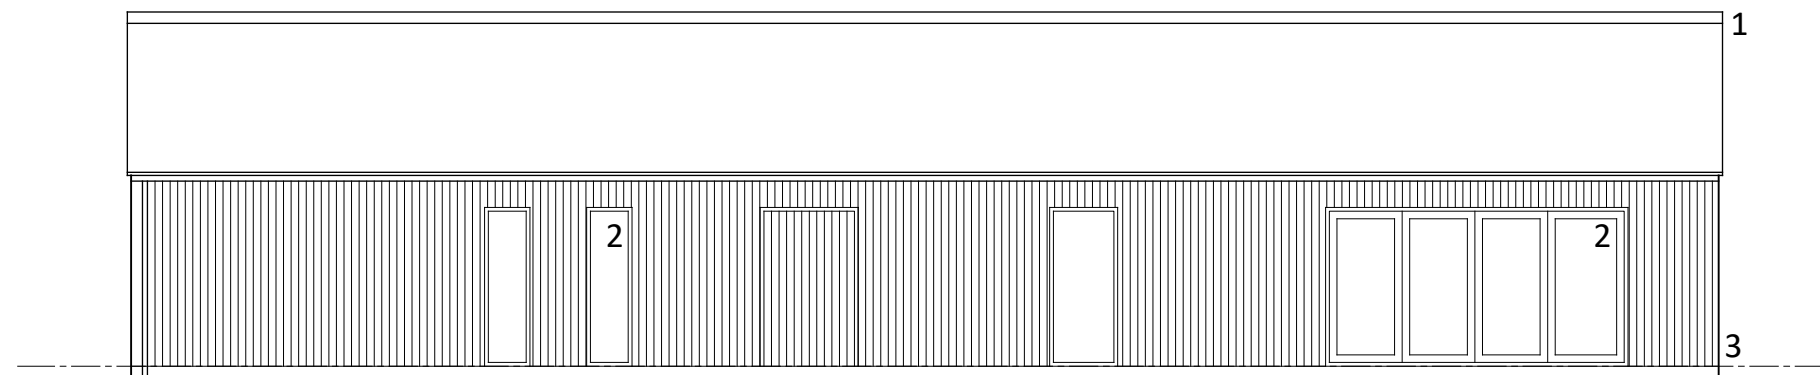

Proposed South Elevation

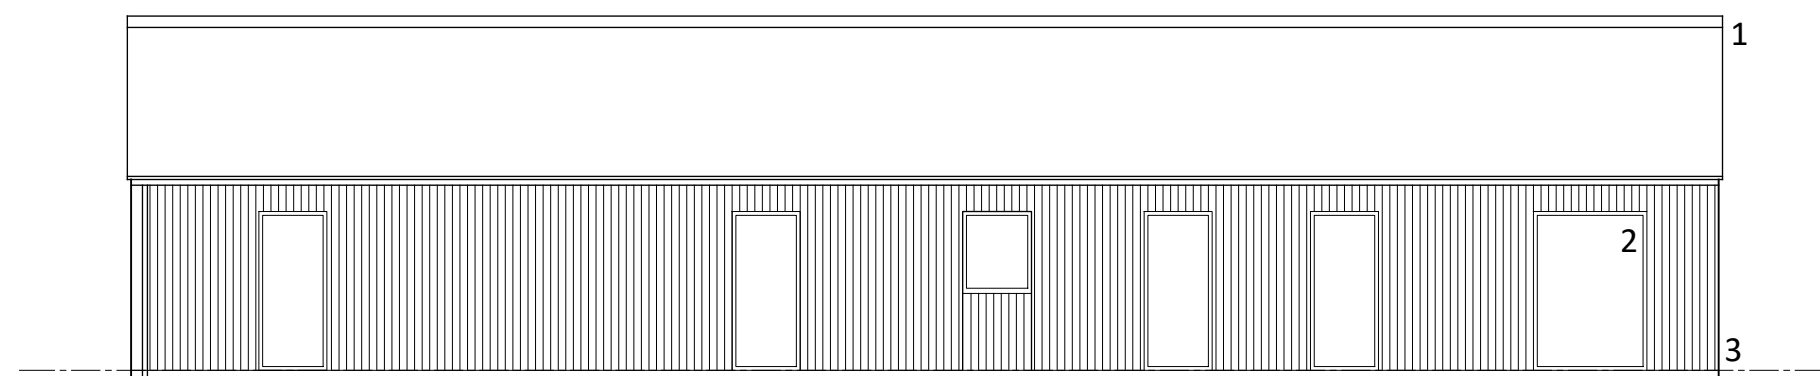


Proposed North Elevation

Schedule of Materials


1. Entrance Lobby
2. WC/Cloaks
3. Utility
4. Kitchen
5. Dining
6. Lounge
7. Bathroom
8. Bedroom
9. Master Bedroom

Schedule of Materials

1. Clay pantiles
2. Aluminium PPC double glazed curtain walling
3. Timber cladding to new masonry walls

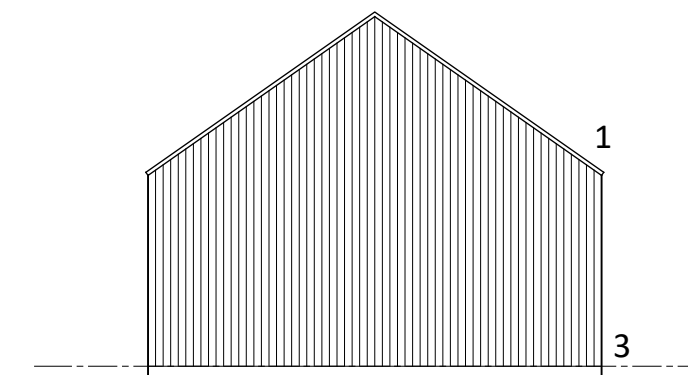


Proposed East Elevation

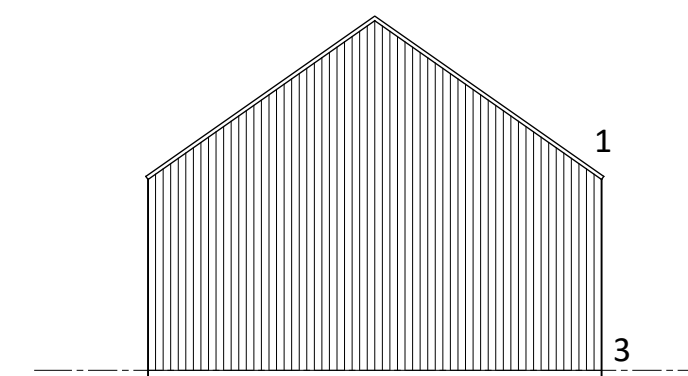

Proposed West Elevation

**Notes**  
**Copyright**  
 © Robert Doughty Consultancy Limited. All rights described in the Copyright, Designs and Patents Act 1988 have been asserted.  
**Ordnance Survey Map**  
 © Crown Copyright. OS Licence No: AR 100010613.  
**Dimensions**  
 All dimensions shown are for the purposes of obtaining the relevant planning permission only.  
**CDM 2015**  
 This drawing is for illustrative purposes and/or obtaining the relevant planning permission only. It should not be used for construction and accordingly, risk identification under the Construction (Design & Management) Regulations 2015 has not been undertaken.

 

Rev	Description	Date
-	-	-

**rdc**  
 Robert Doughty  
 Consultancy  
 32 High Street, Helpringham  
 Sleaford, Lincolnshire, NG34 0RA  
 Tel: 01529 421646  
 Email: admin@rdc-landplan.co.uk  
 Web: www.rdc-landplan.co.uk

**Client**  
 Blankney Estates Ltd

**Project**  
 Village Farm  
 Drury Street, Blankney

**Drawing**  
 Plot 7 - Proposed Plans and Elevations

<b>Scale @ A2</b> 1: 100	<b>Date</b> 10/11/22
-----------------------------	-------------------------

<b>Drawn By</b> PSS	<b>Checked By</b> -
------------------------	------------------------

<b>Job Number</b> 1290-6	<b>Status</b> PL	<b>Purpose of Issue</b> Planning
-----------------------------	---------------------	-------------------------------------

<b>Drawing No.</b> 1290-6_PL_GA11	<b>Rev</b> -
--------------------------------------	-----------------