




**Notes**  
**Copyright**  
 © Robert Doughty Consultancy Limited.  
 All rights described in the Copyright, Designs and Patents Act 1988 have been asserted.  
**Building Survey**  
 The existing survey information and drawing has been carried out by others. Its accuracy cannot be guaranteed by The Robert Doughty Consultancy and as such, the practice cannot be held responsible for any discrepancies which may exist between the survey and the as-built information.

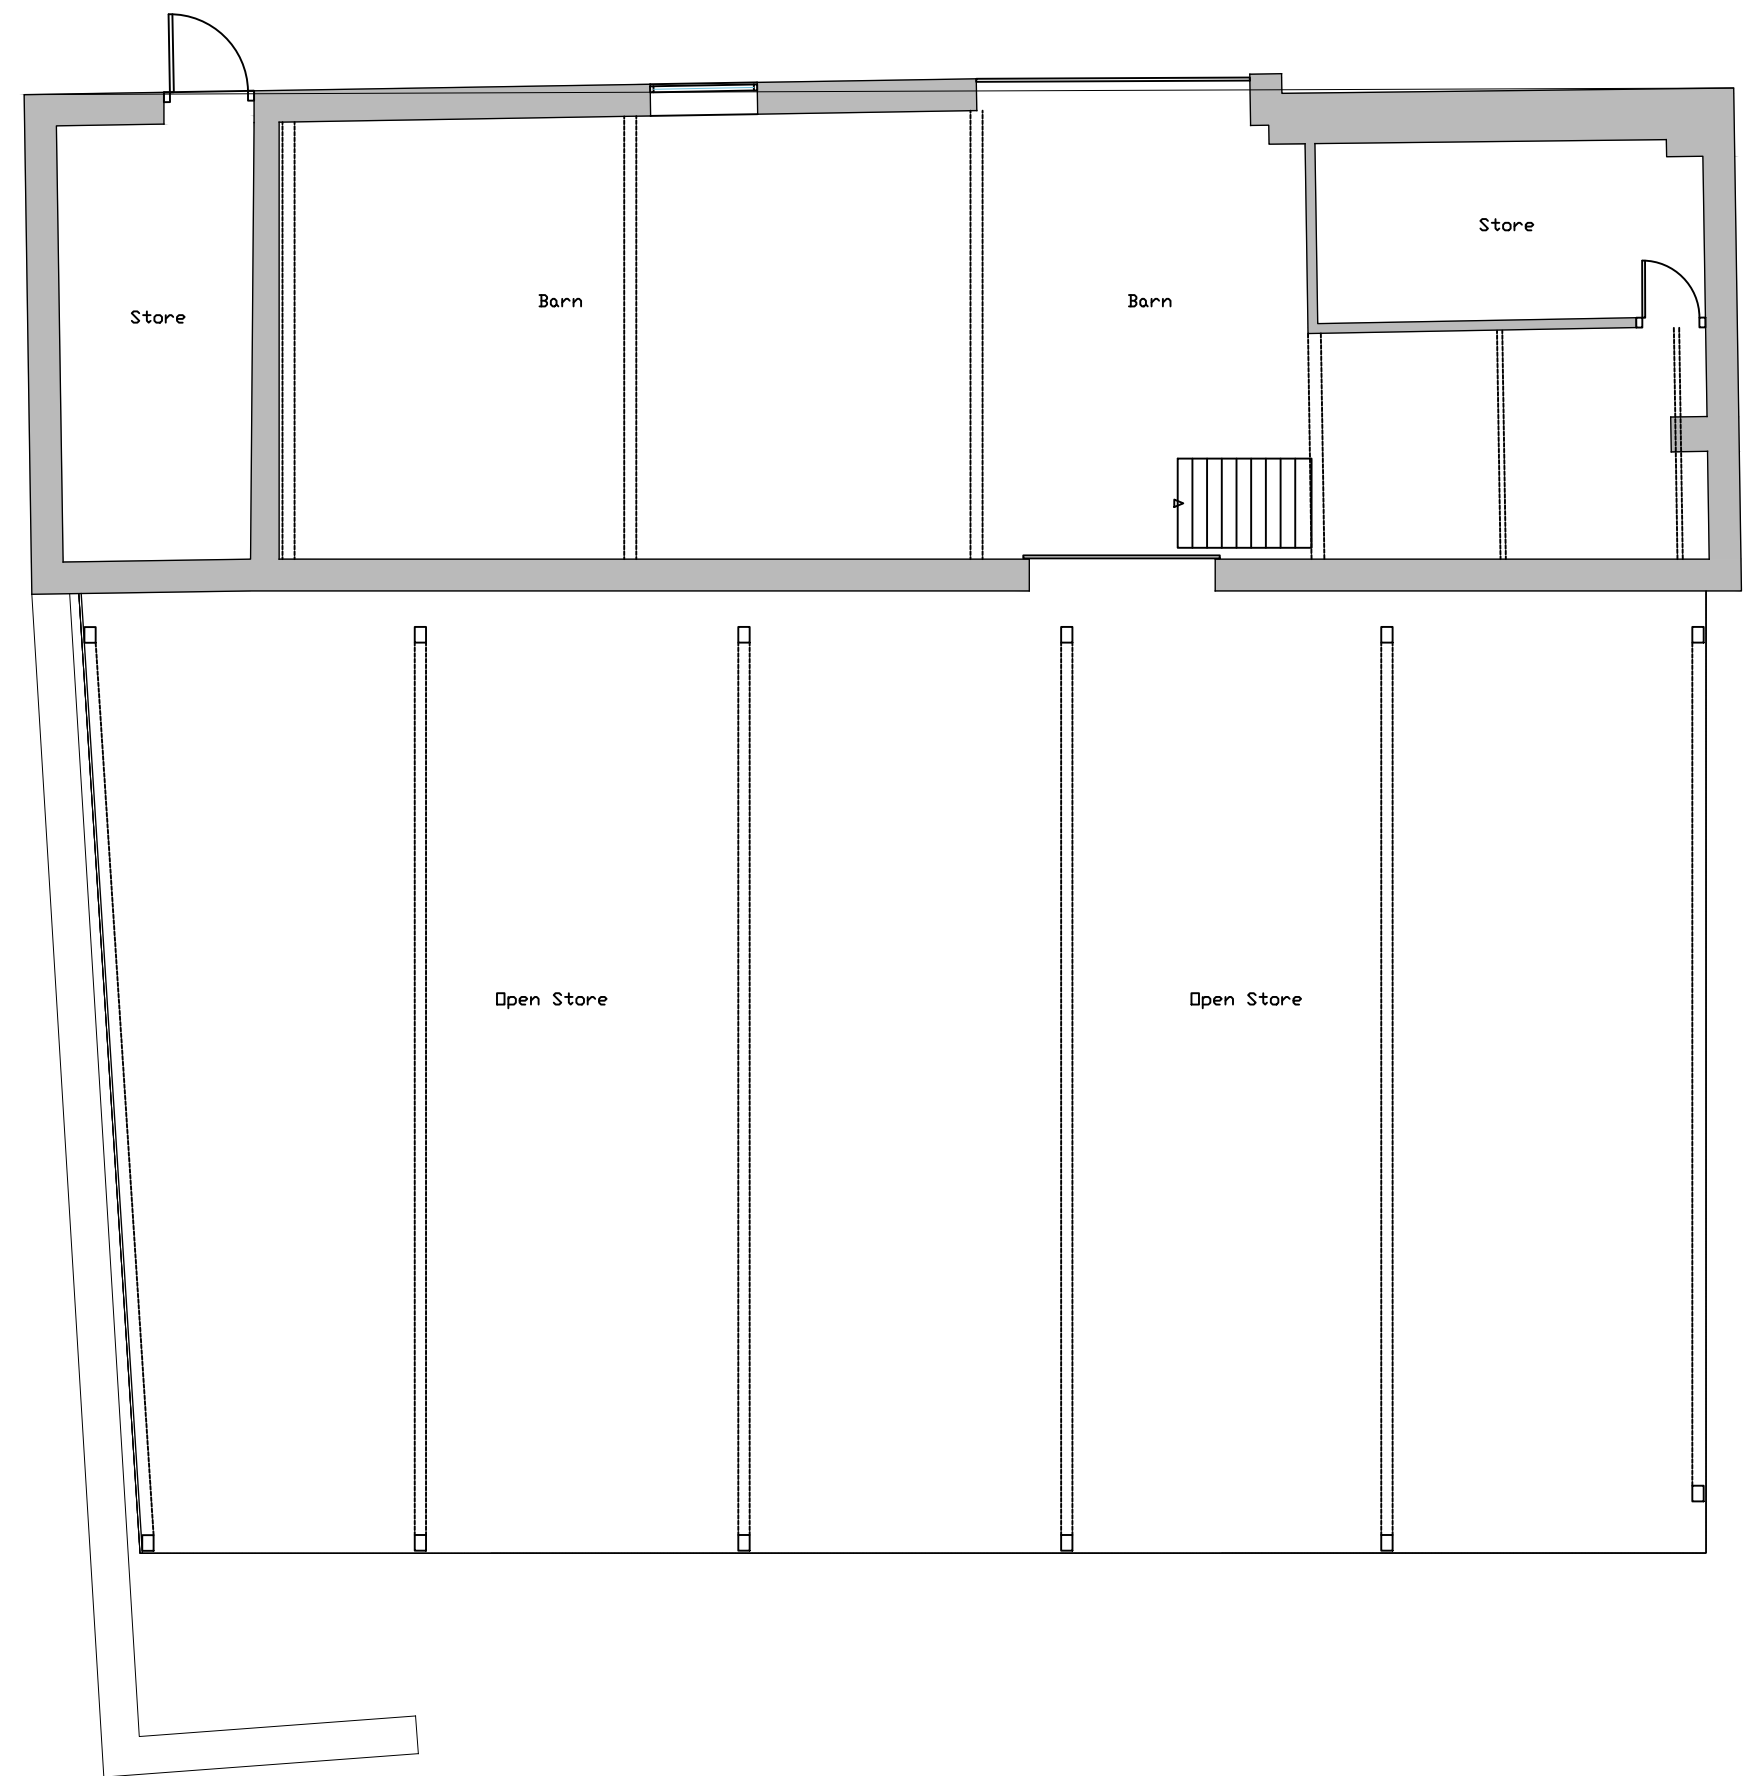


**Ground Floor Plan  
 Building A**

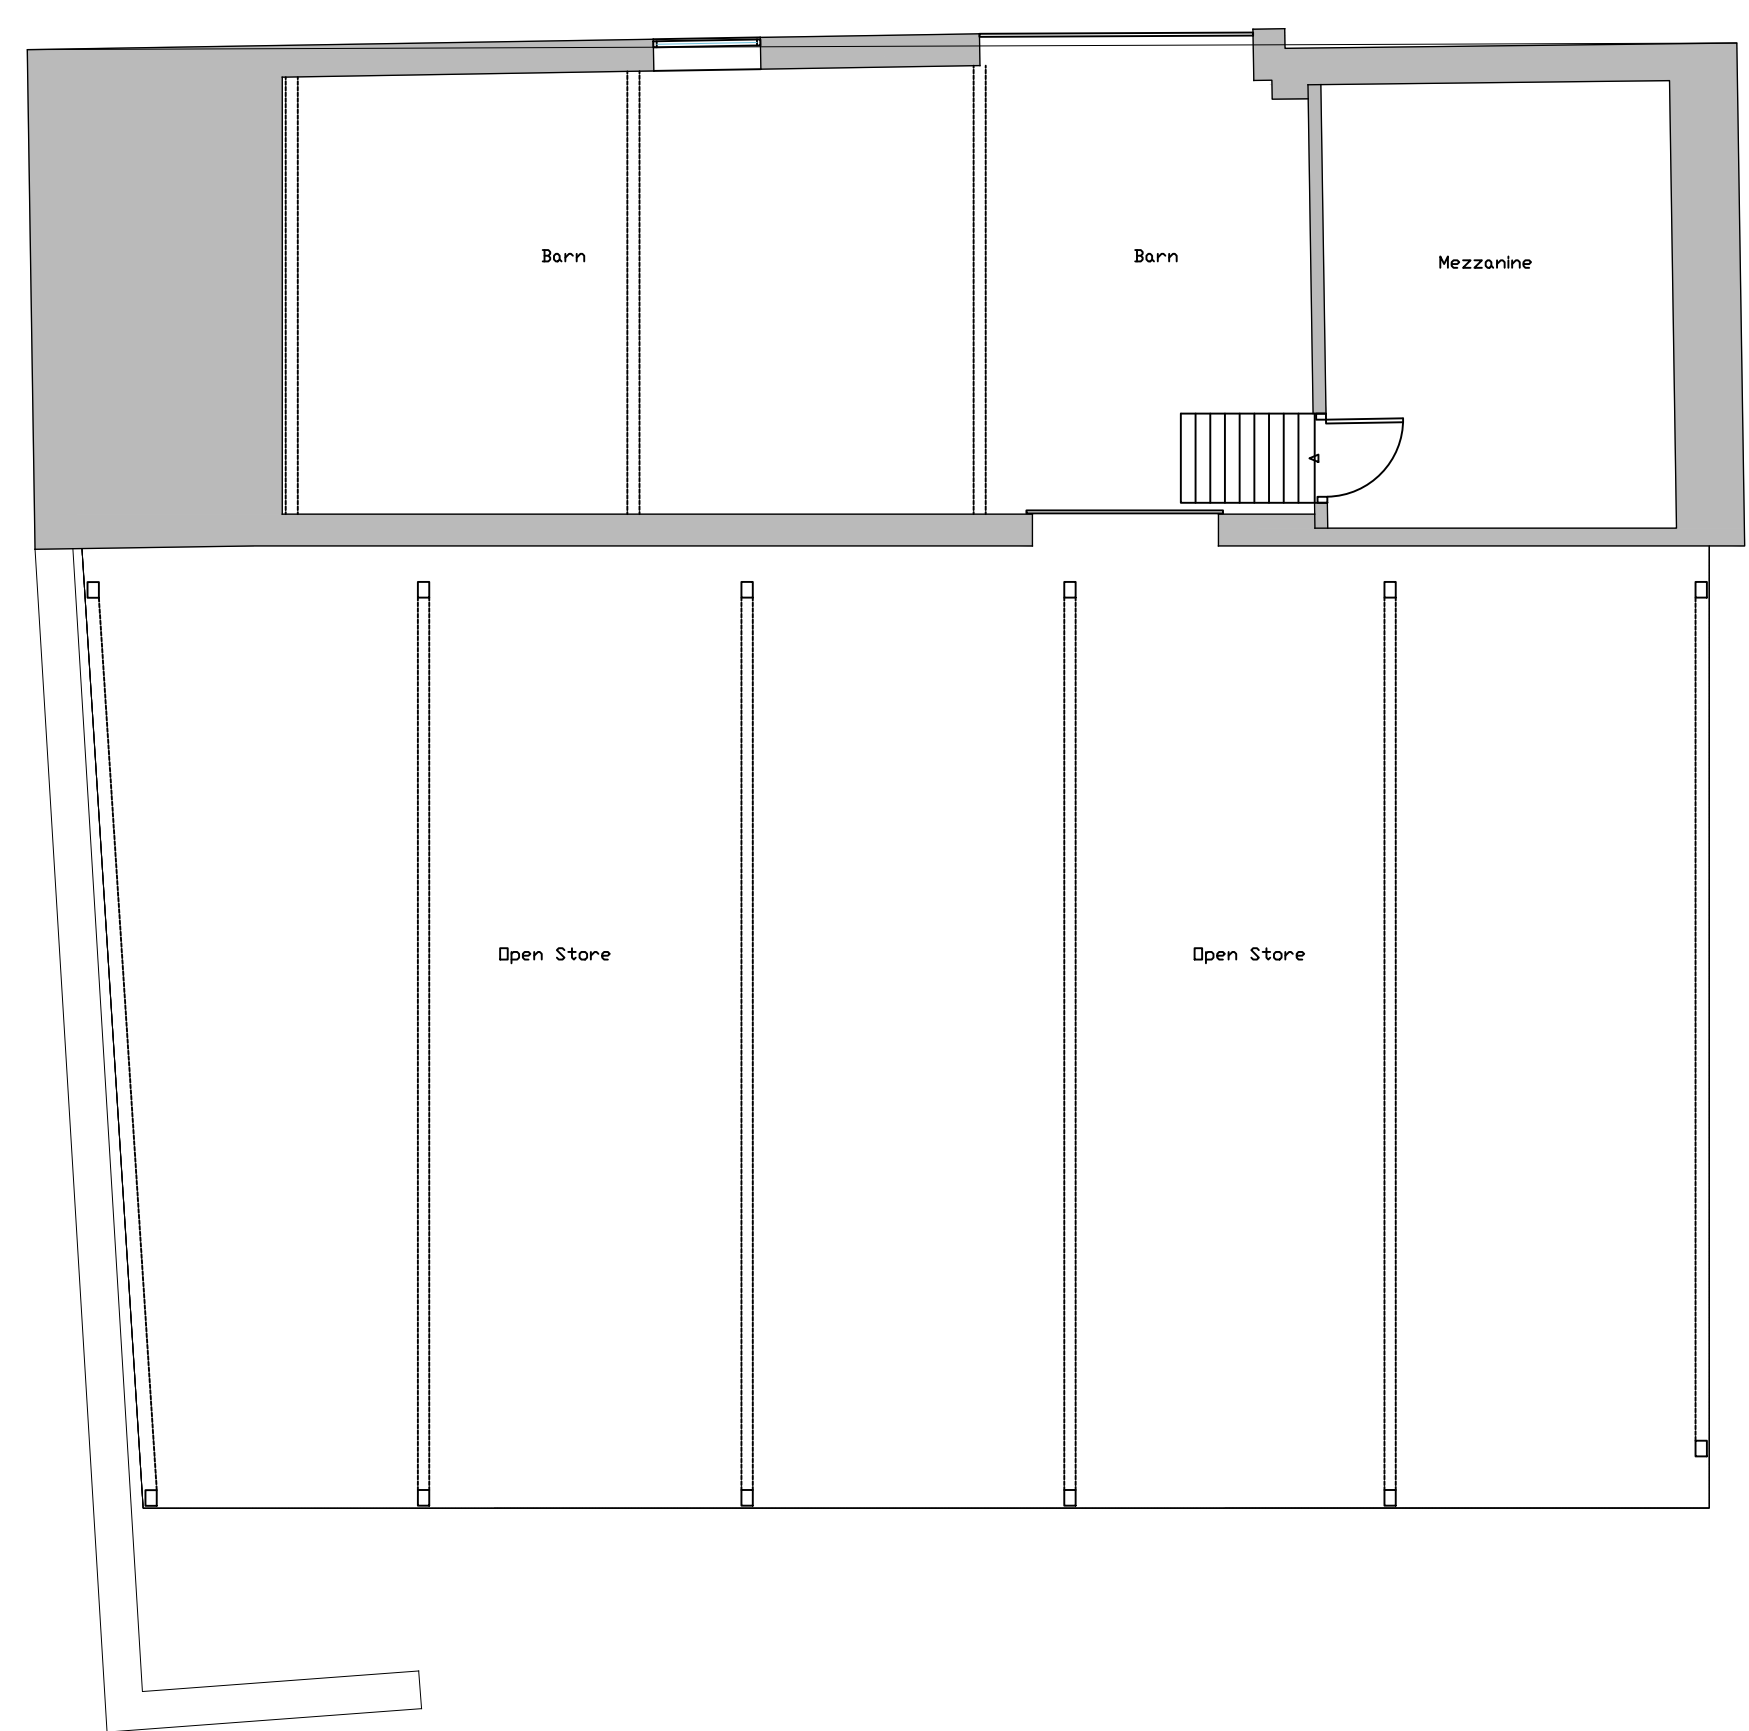



**First Floor Plan  
 Building A**

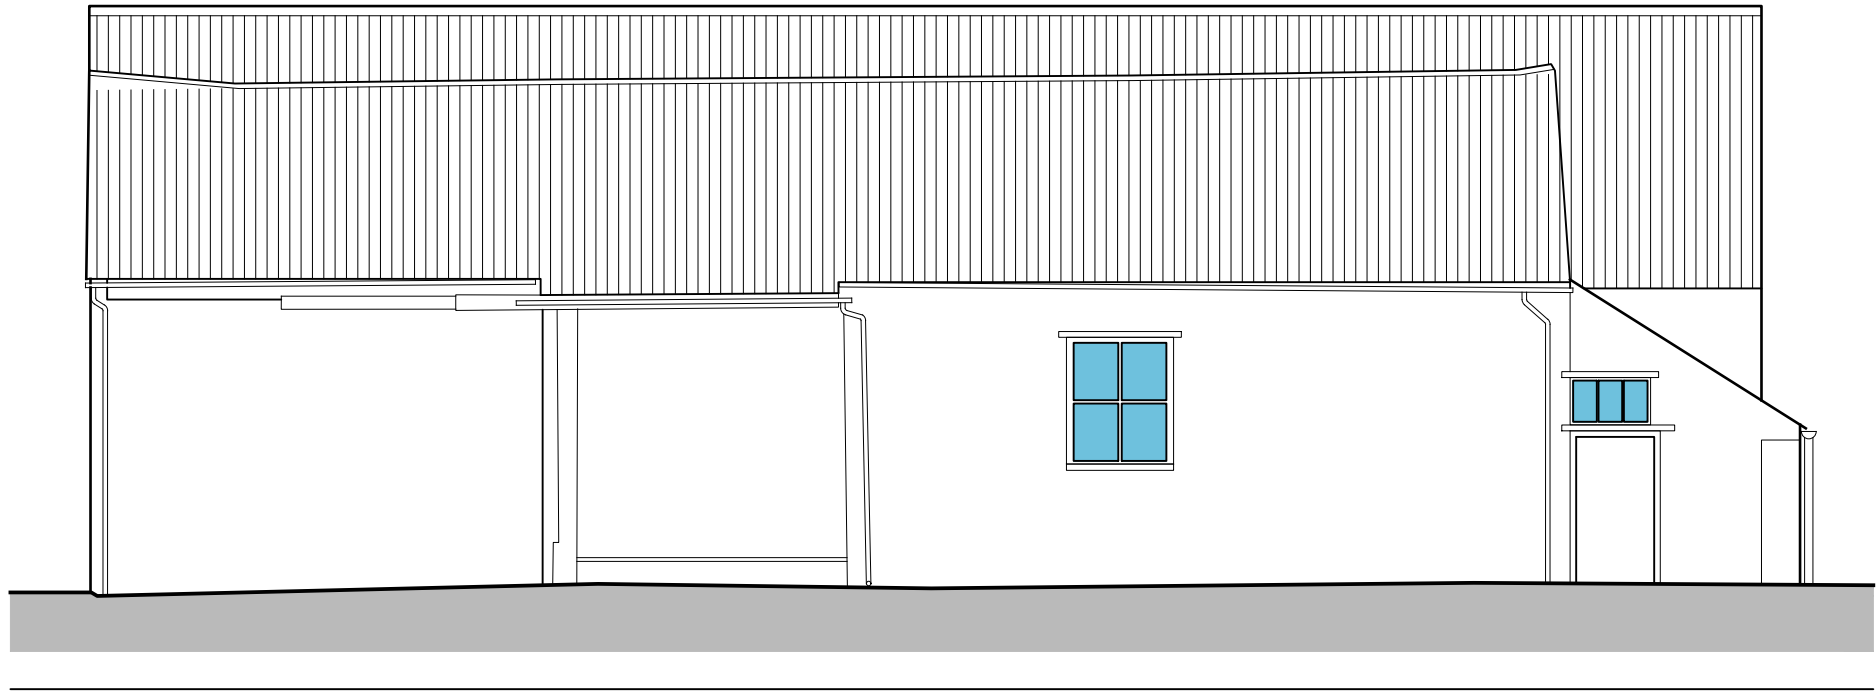


**North West Elevation  
 Building A**

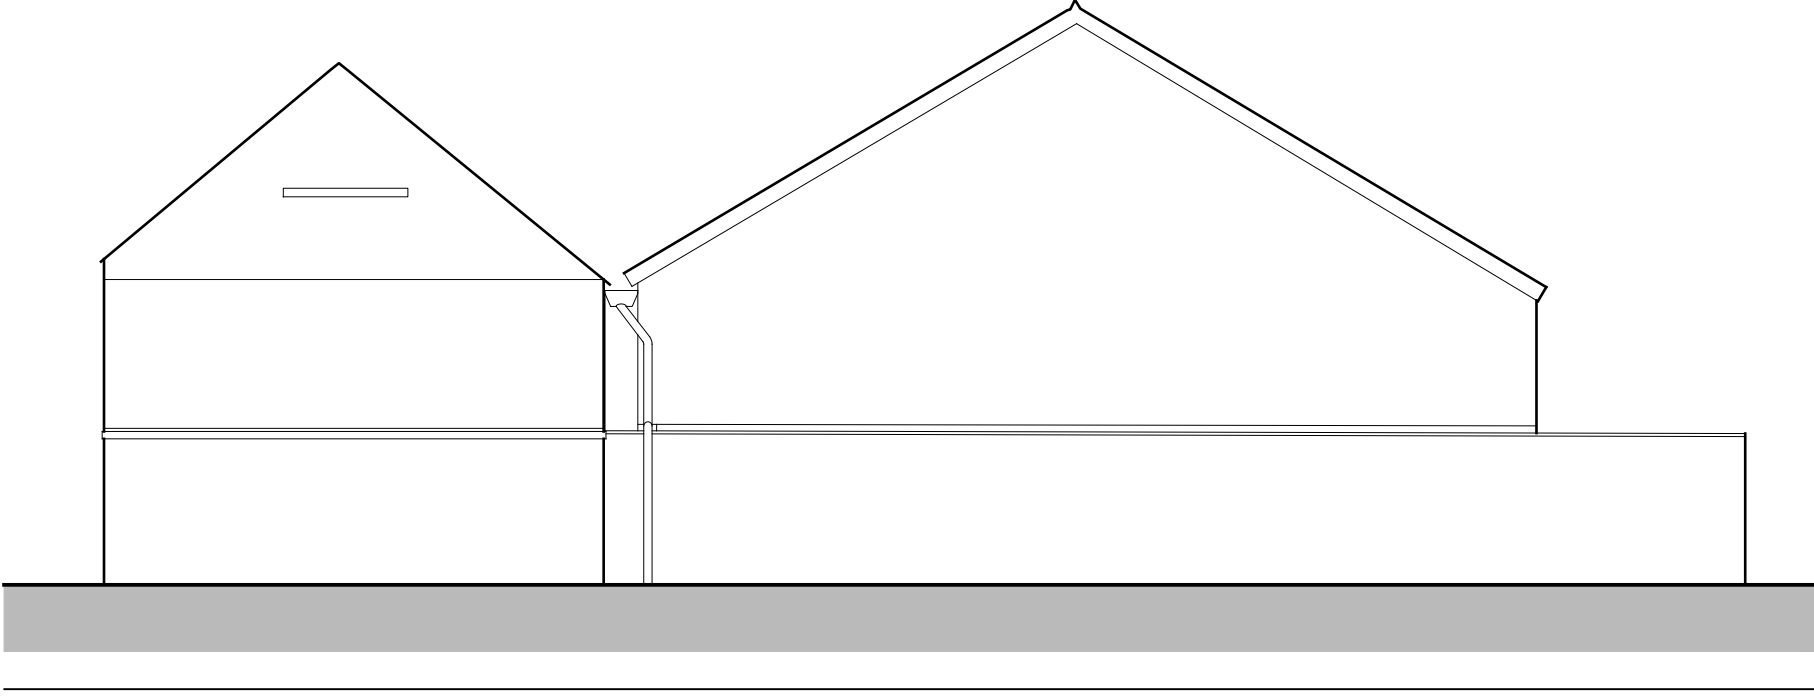

**South West Elevation  
 Building A**

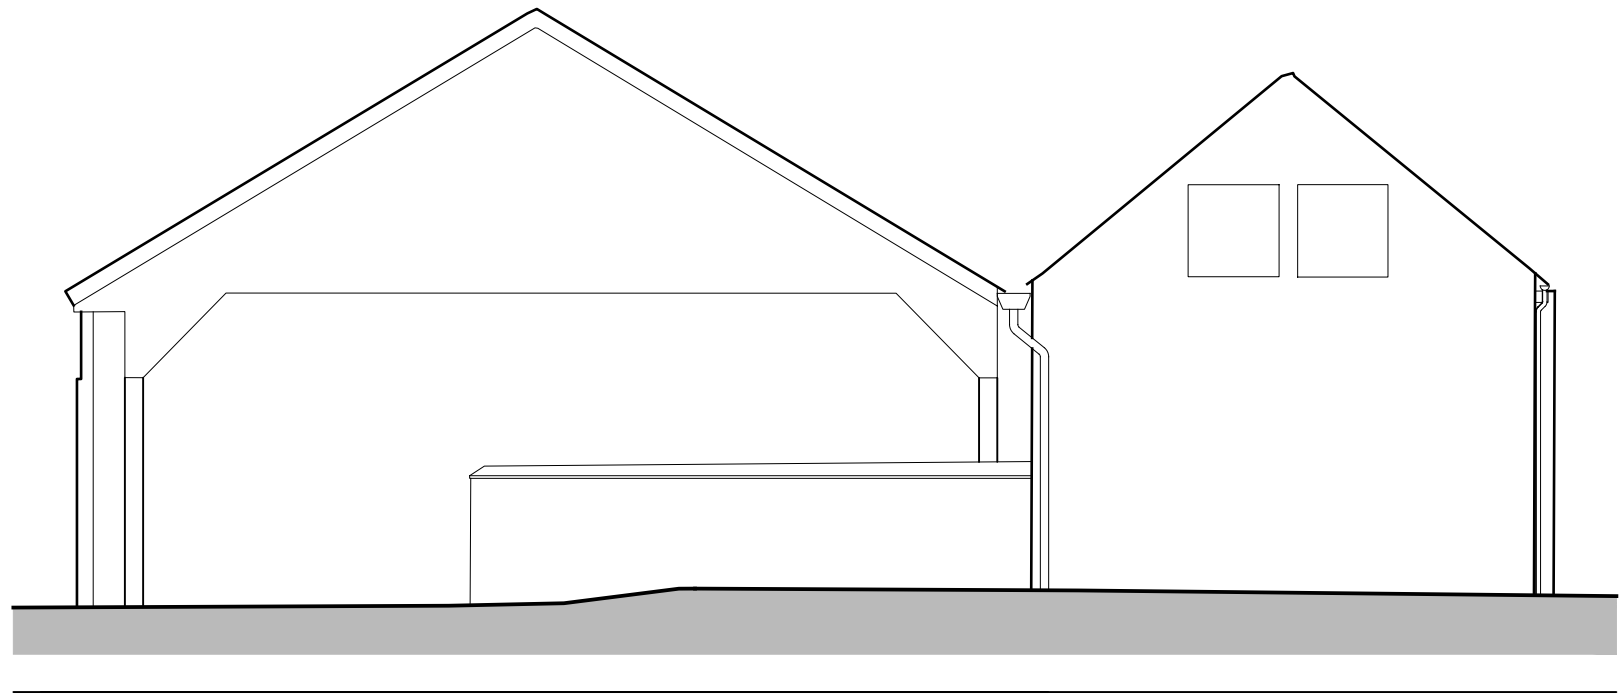 

**South East Elevation  
 Building A**

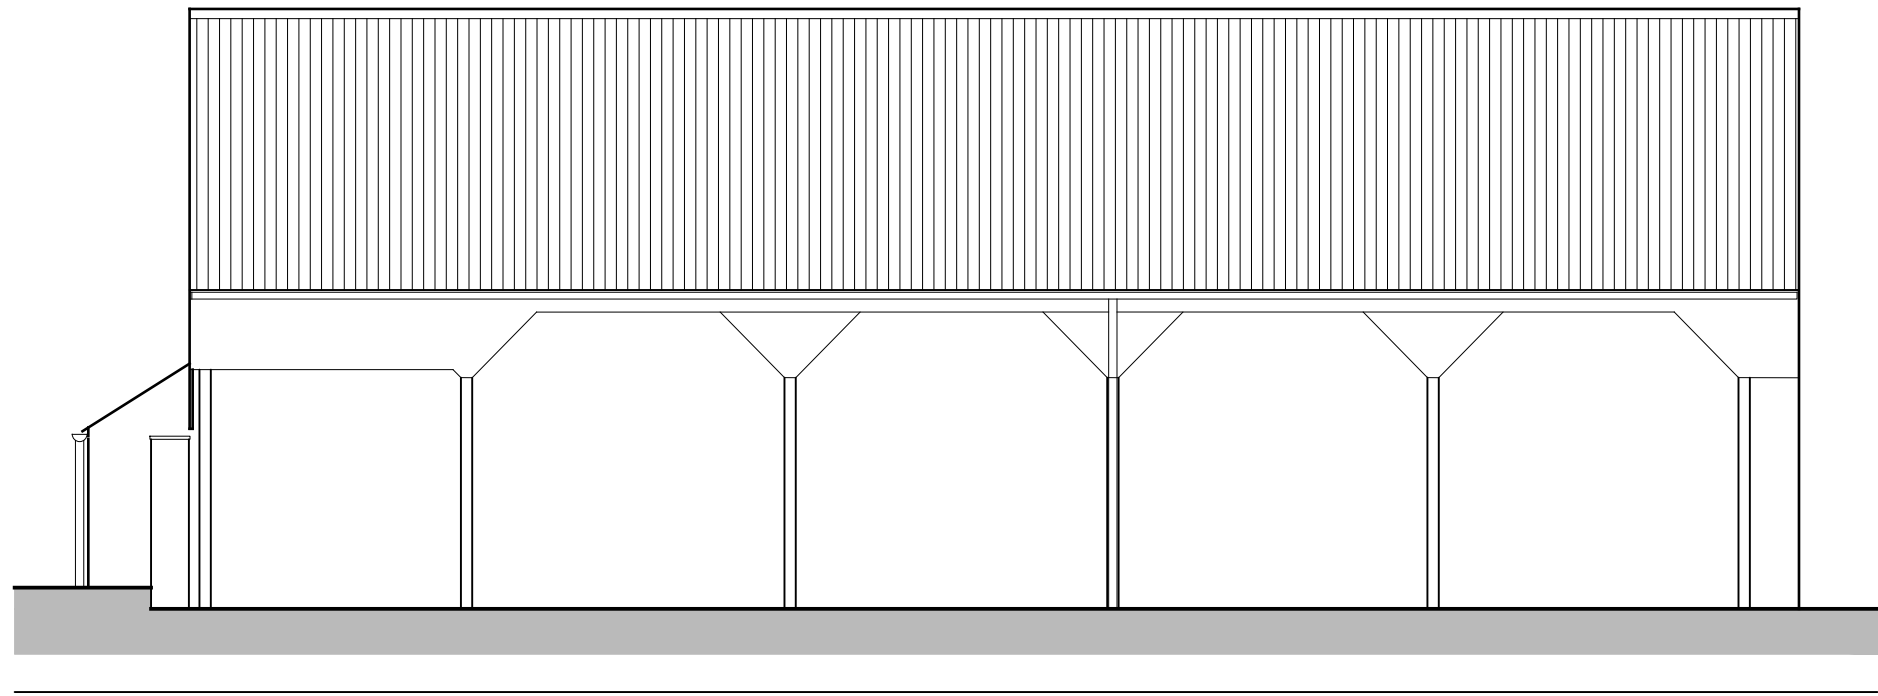

**South East Elevation  
 Building A**

Rev	Description	Date

**rdc**  
 Robert Doughty  
 Consultancy  
 32 High Street, Helpringham  
 Sleaford, Lincolnshire, NG34 0RA  
 Tel: 01529 421646  
 Email: admin@rdc-landplan.co.uk  
 Web: www.rdc-landplan.co.uk

**Client**  
 Blankney Estates Ltd

**Project**  
 Village Farm Development  
 Drury Street, Blankney

**Drawing**  
 Building A, Existing Plans and Elevations

<b>Scale @ A1</b> 1:100	<b>Date</b> 02/02/23
<b>Drawn By</b> WW	<b>Checked By</b> PSS
<b>Job Number</b> 1290-6	<b>Status</b> PL
<b>Purpose of Issue</b> Planning	<b>Rev</b> -

**Drawing No.**  
1290-6\_PL\_GA01