




Front

Side




Rear


Existing Elevations
(SCALE 1:100)

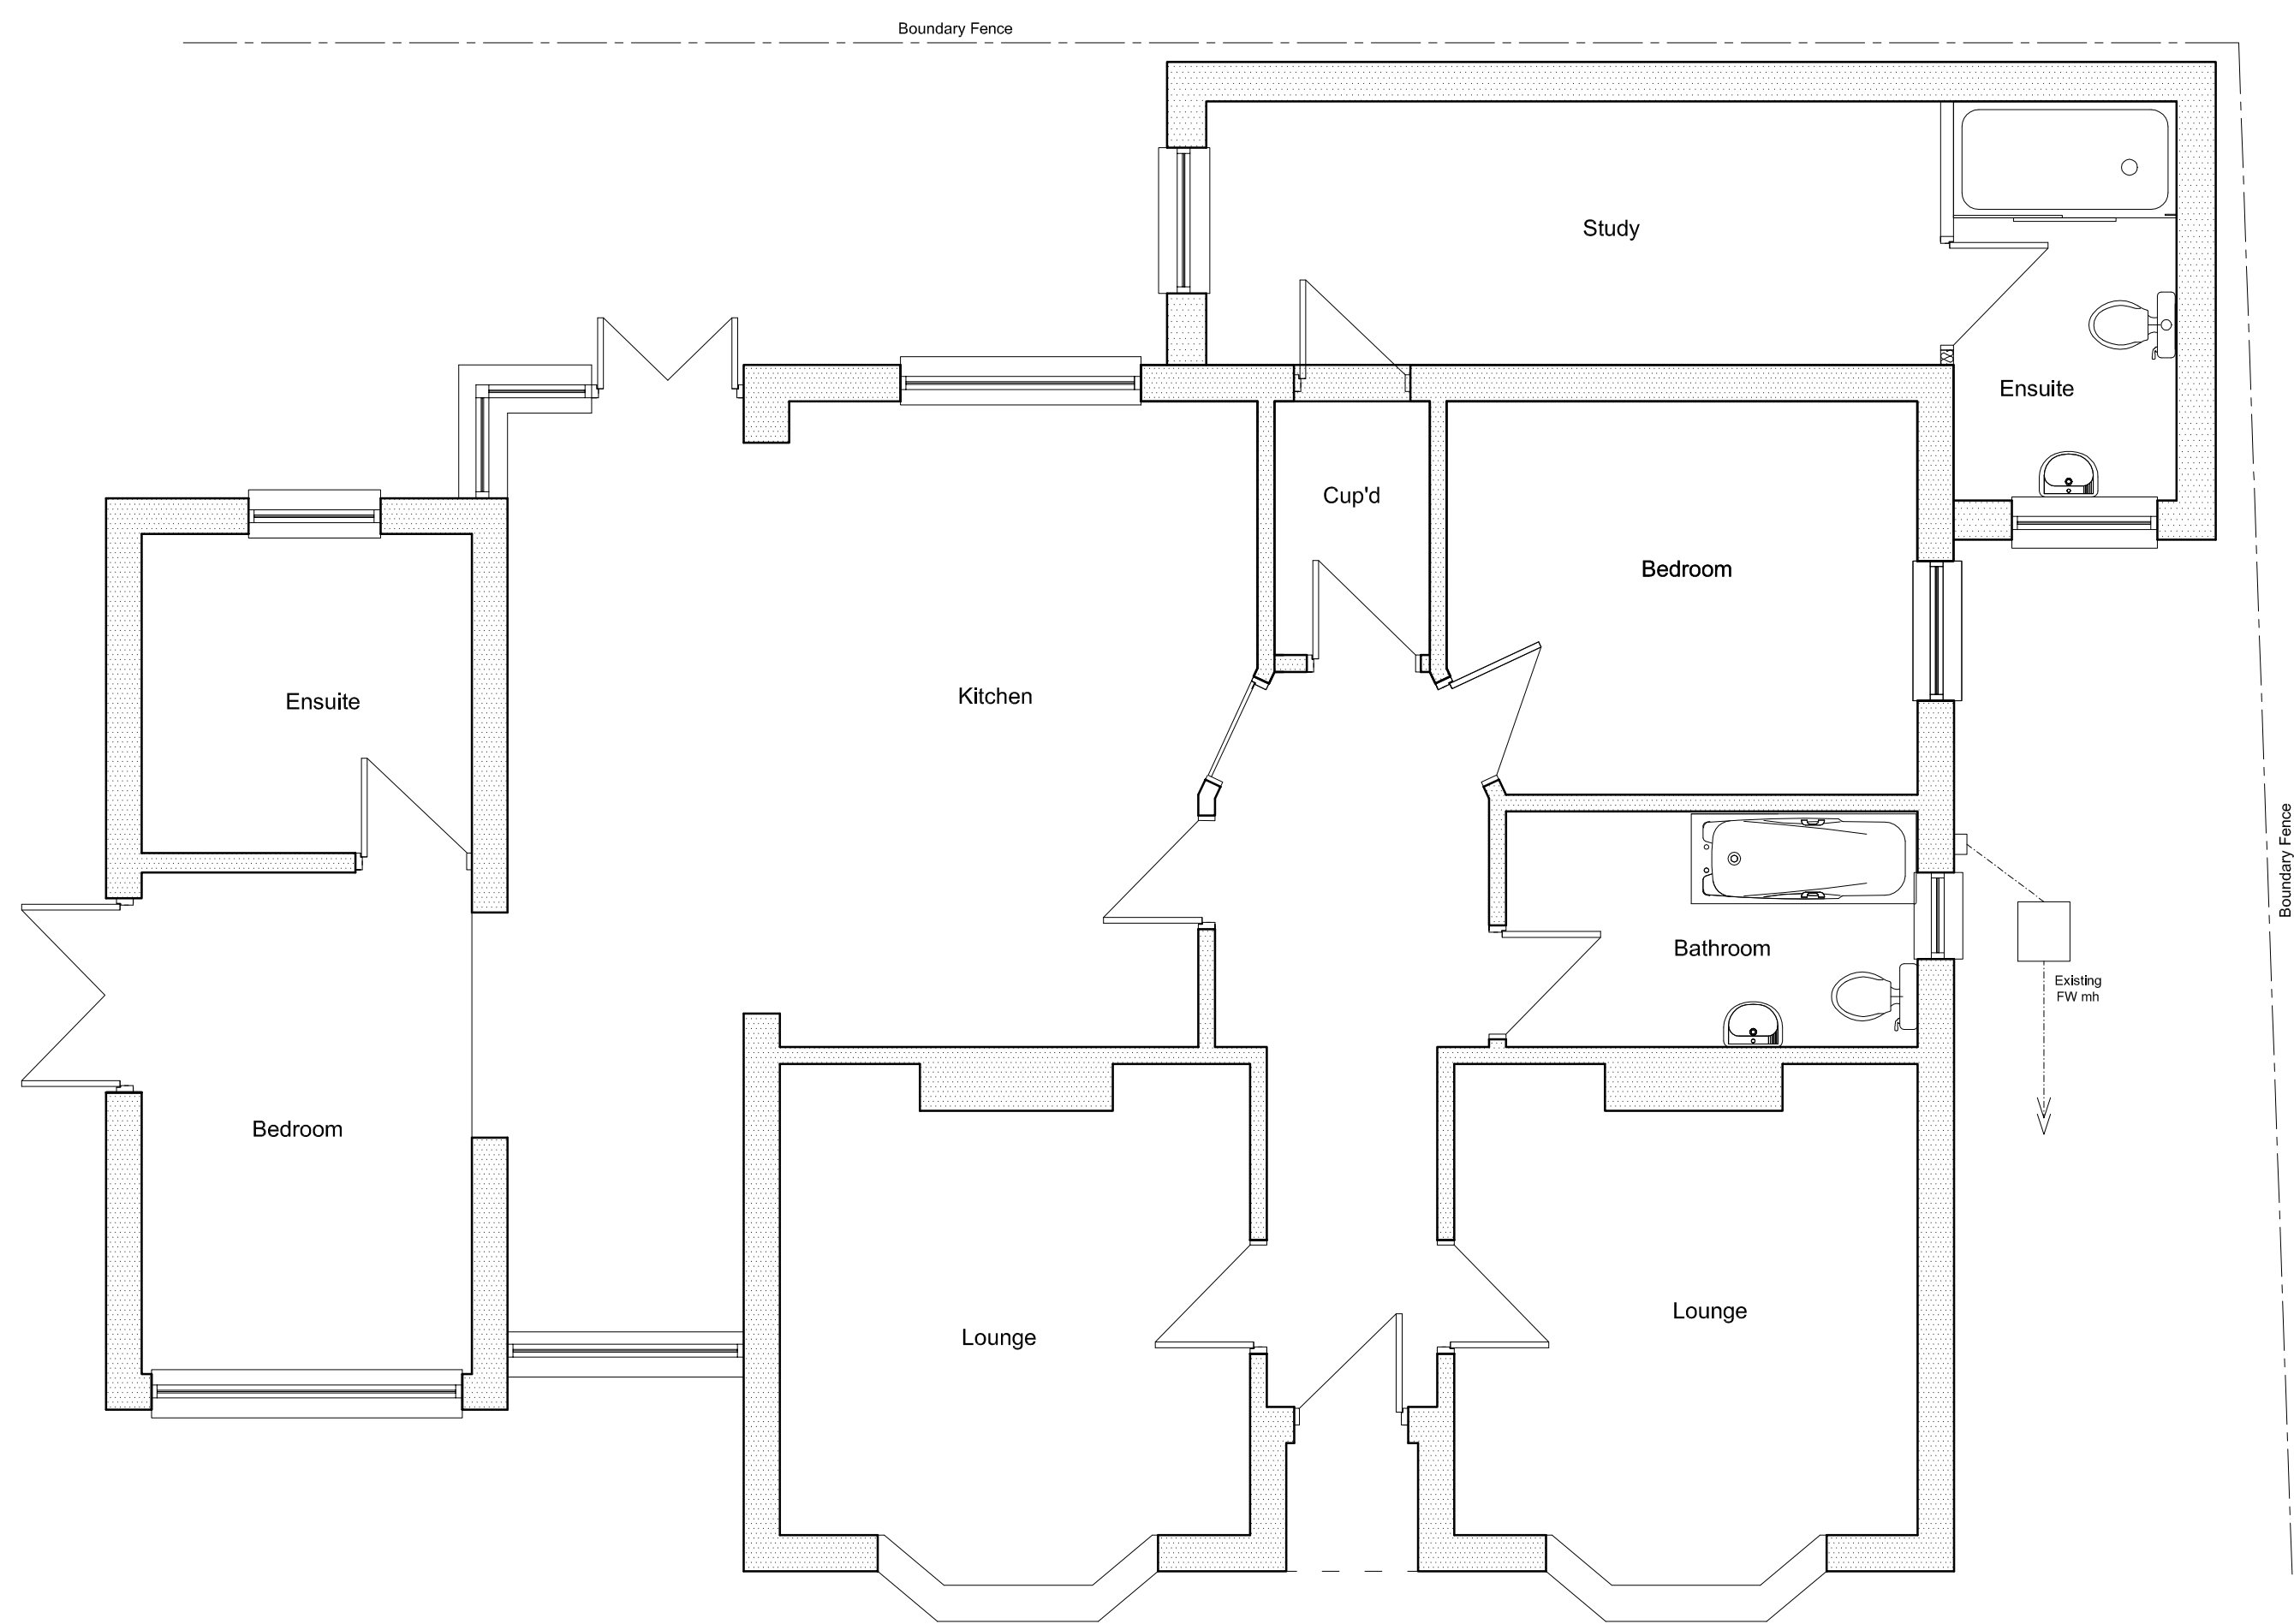

EXISTING GROUND FLOOR PLAN
(SCALE 1:50)

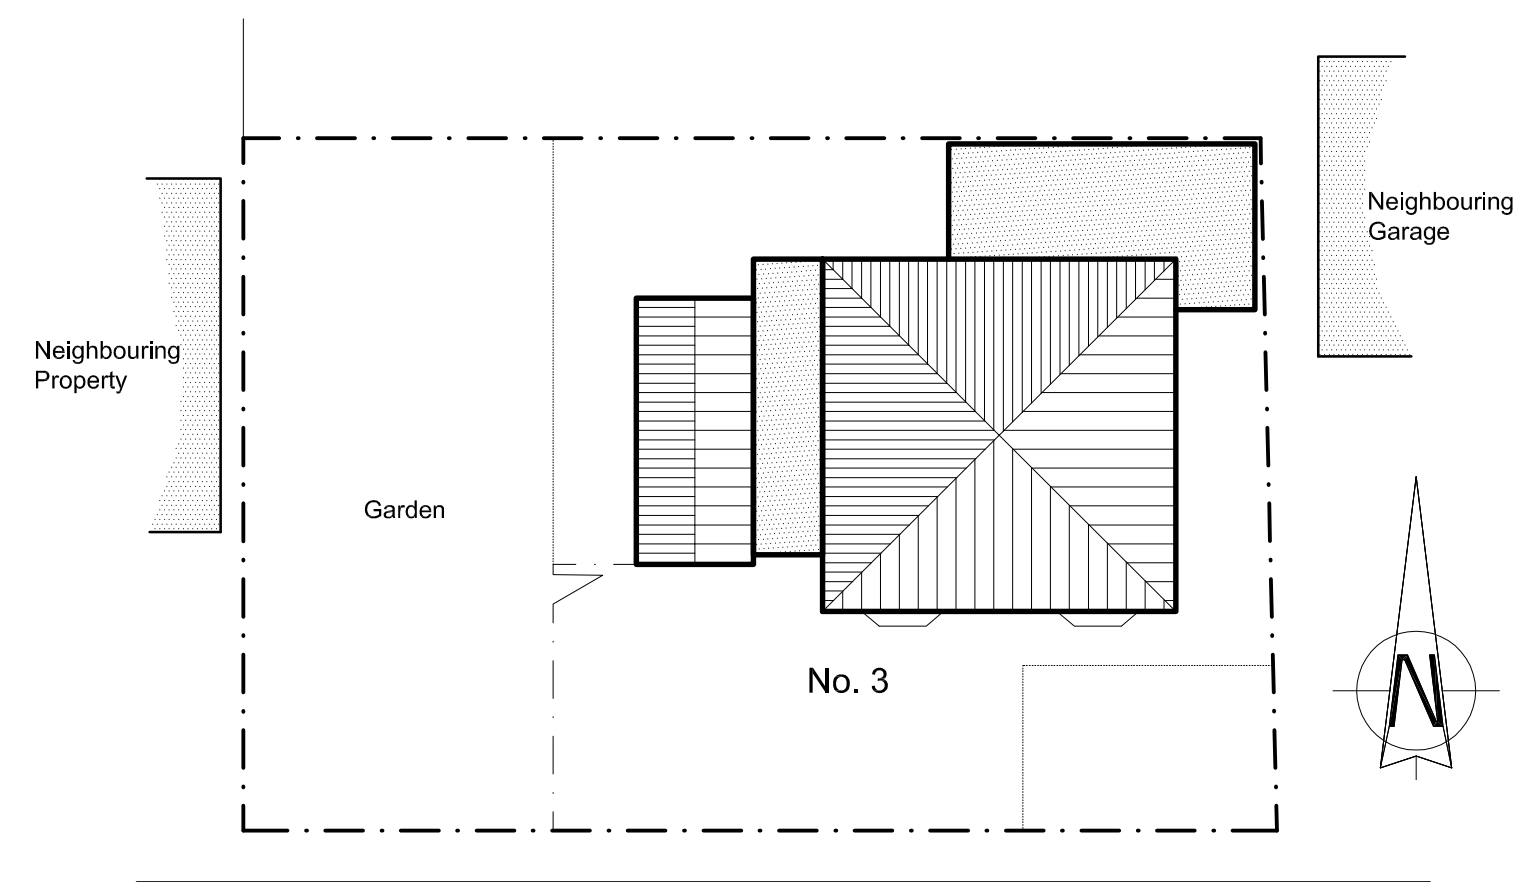

FEN ROAD
EXISTING BLOCK PLAN
(SCALE 1:200)

 WAYNE ISZATT ARCHITECTURAL DRAUGHTING SERVICE <small>Tel: 01972 696872 email: wayne.iszatt@hotmail.co.uk</small>	
CLIENT: MR P. WOOD	
PROJECT: PROPOSED EXTENSION, 3 FEN ROAD, LITTLE HALE, NG34 9BD	
DRG TITLE: EXISTING PLANS AND ELEVATIONS	
DATE: MAR 19	SCALE: 1:50 1:100
DRG No.: 23-0321-01	DRAWN BY: WI