




NORTH EAST ELEVATION

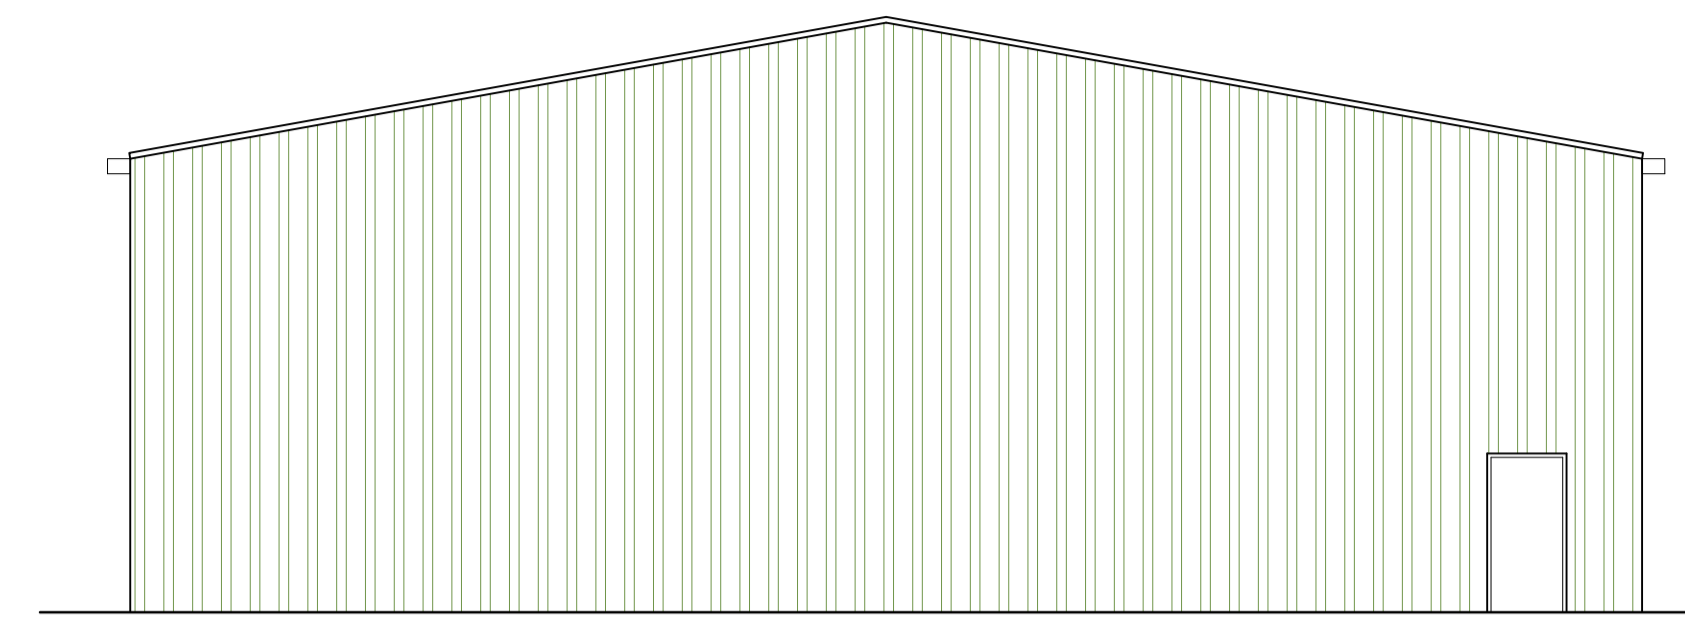



NORTH WEST ELEVATION

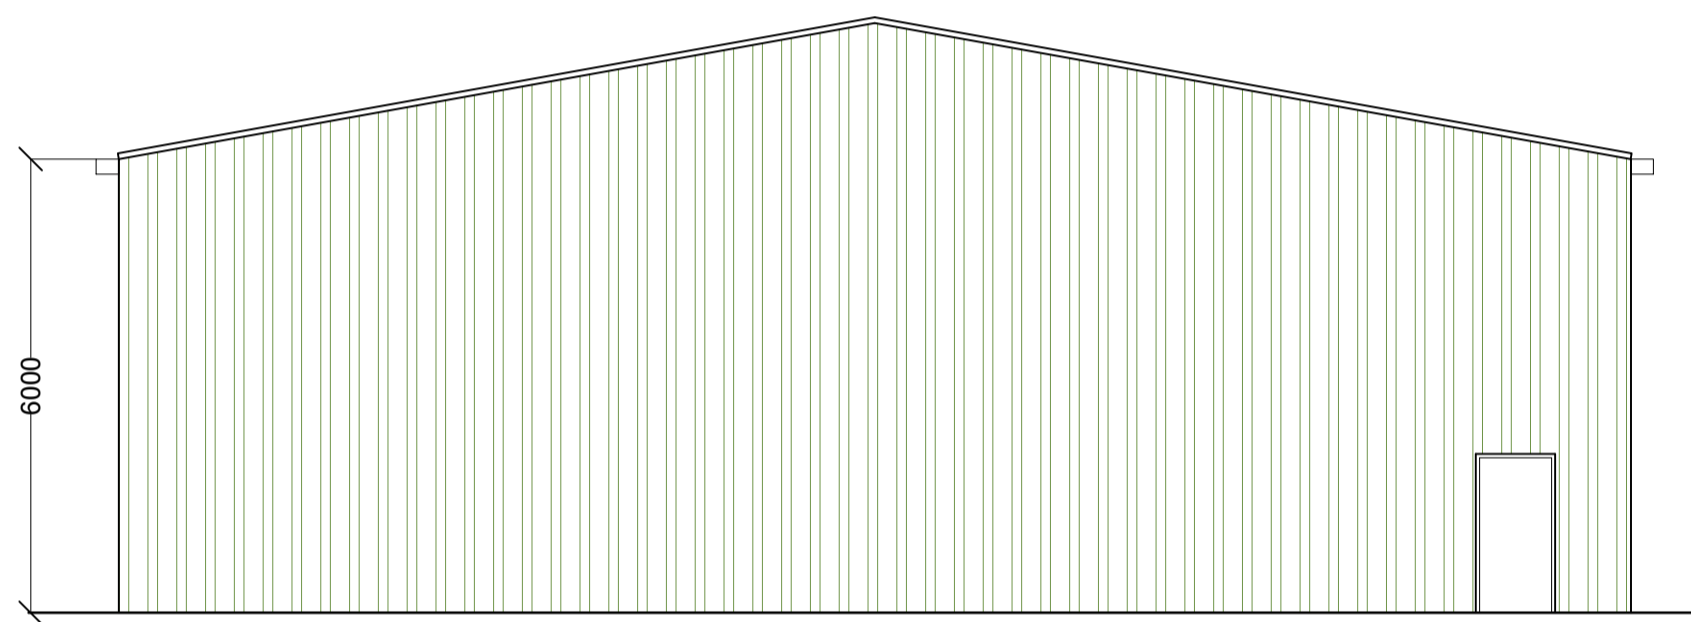

SOUTH EAST ELEVATION

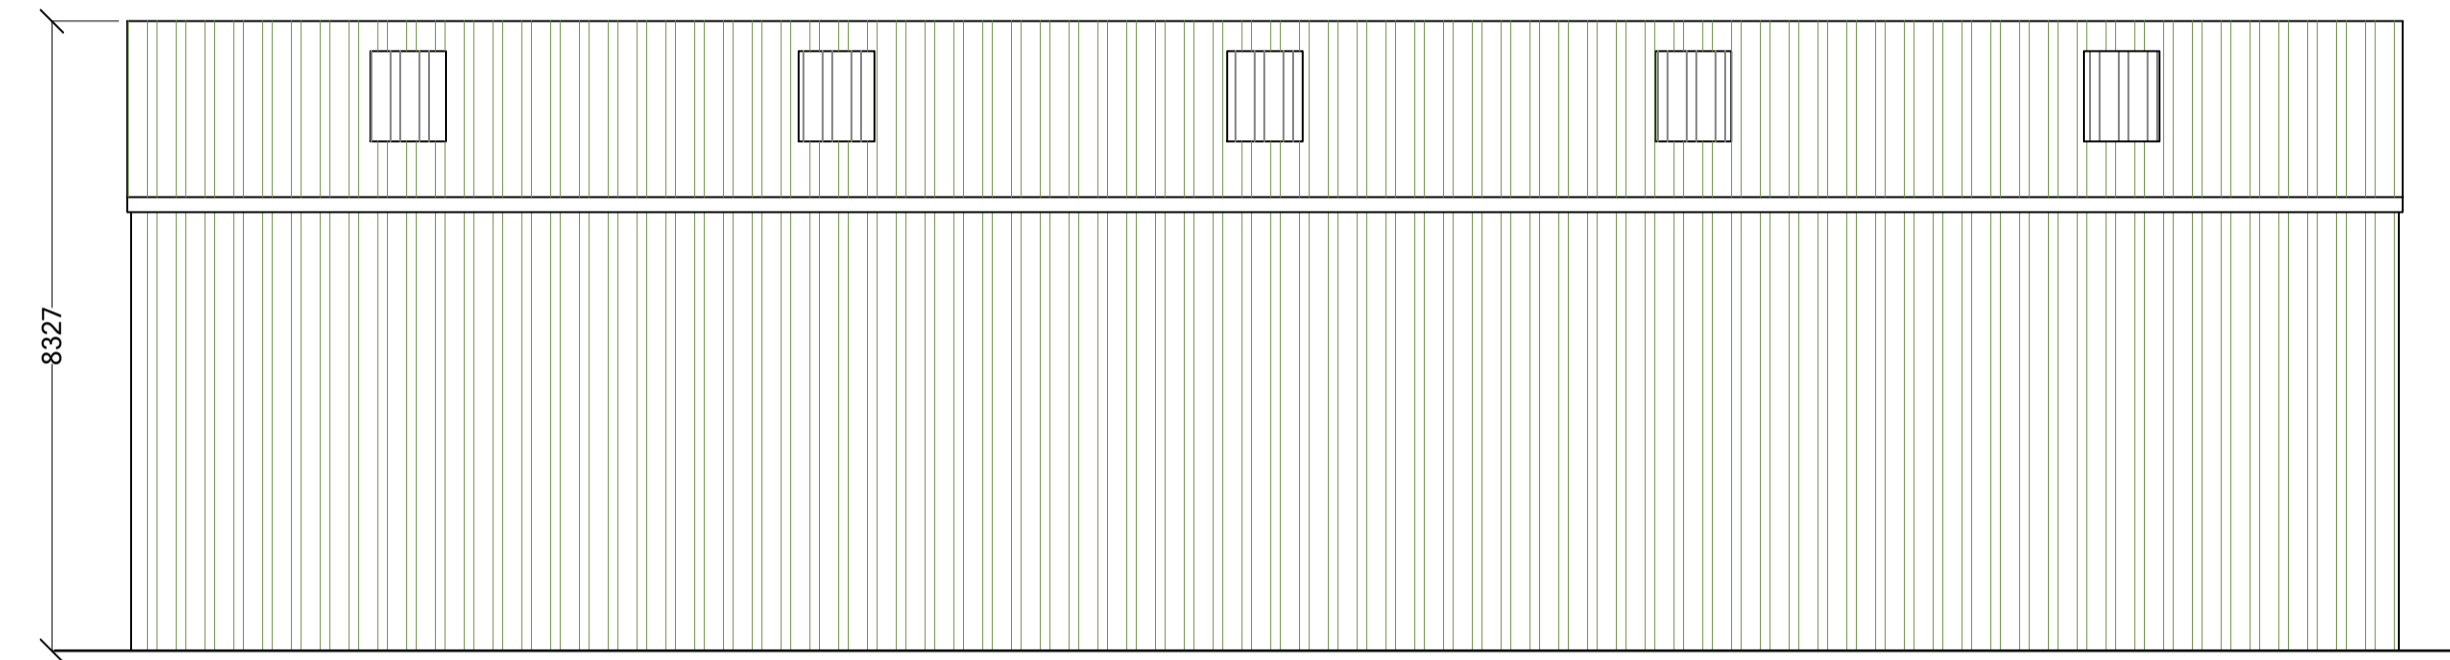

SOUTH WEST ELEVATION

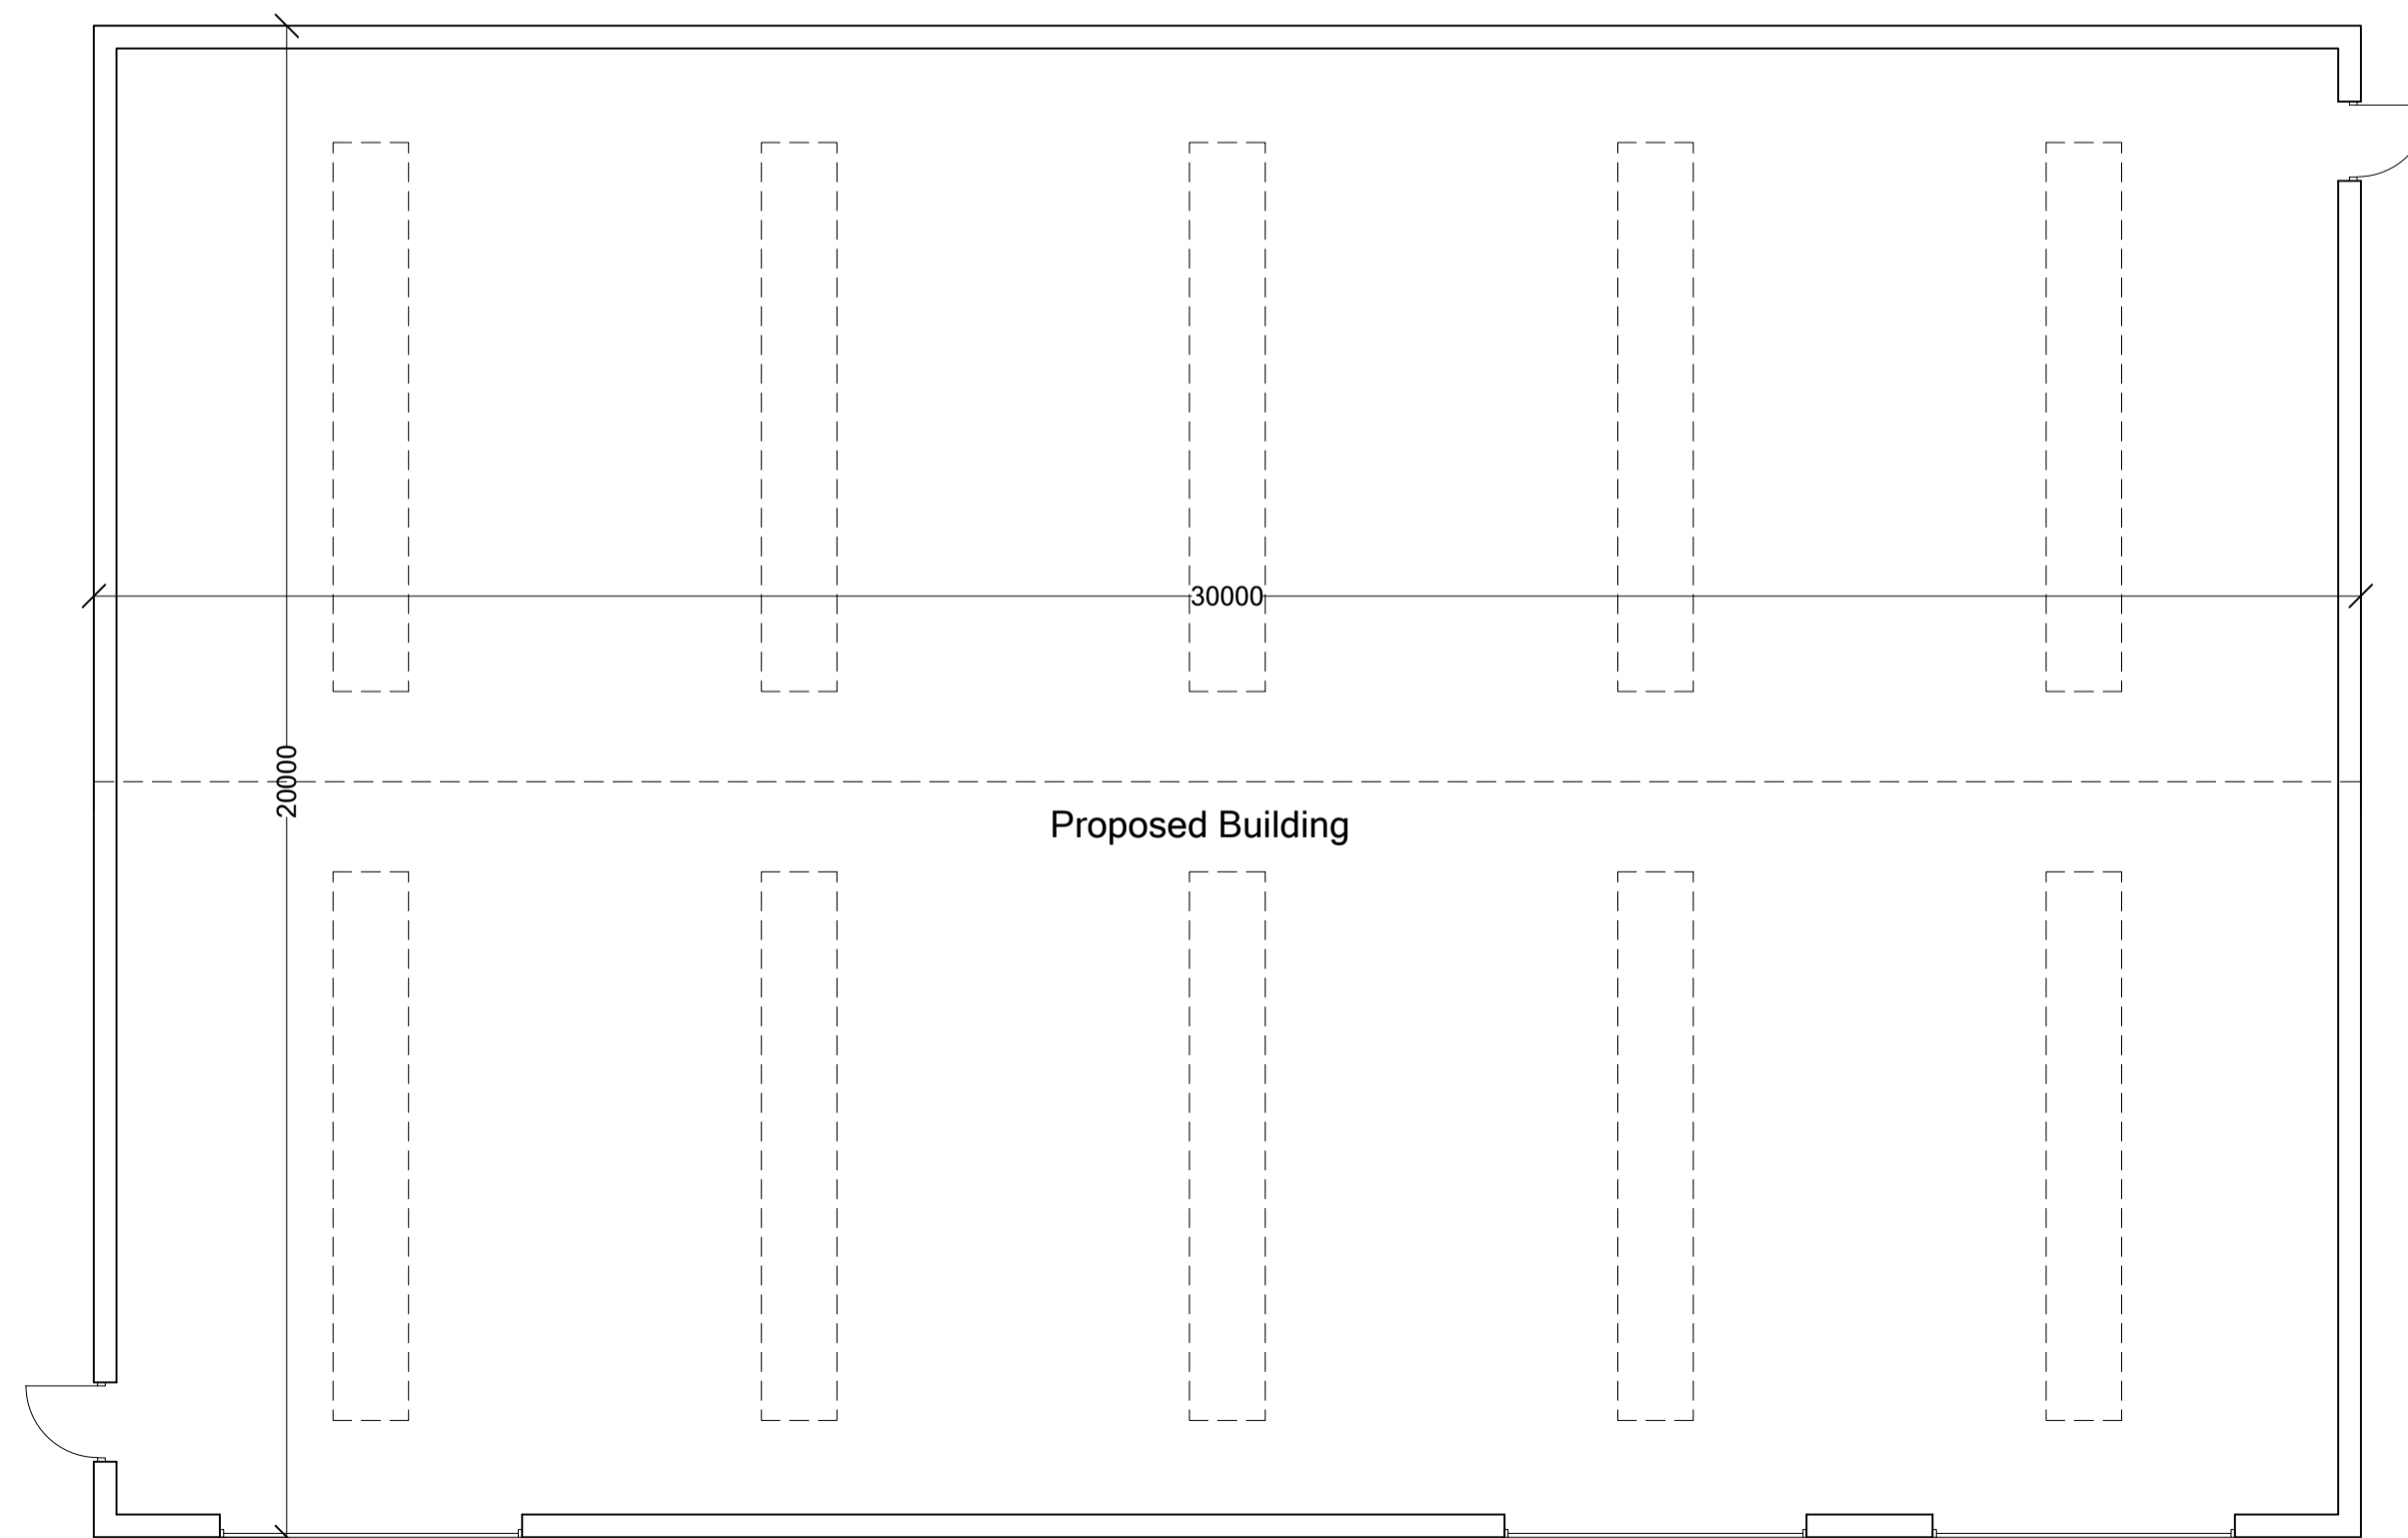 

PROPOSED PLAN

Rev	Note	Initial	Date
 Leo Group Ltd Swalesmoor Road, Halifax, West Yorkshire, HX3 6UF Tel: 01422 353325 Fax: 01422 361561			
Project Green Brothers, Willow Grove, Sandy Lane, York YO19 5XE			
Drawing Proposed Plan & Elevations			
Date	Drawn	Checked	Scale
Nov 22	R Langley		1:100@A1
Drawing No. 3062-22-001			Revision B
<small>Drawings are to scale indicated for planning purposes. No scaling permitted for construction purposes. Information on this drawing is copyright. All rights reserved. No part of this work may be reproduced or transmitted in any form by any means, either electronically, mechanically, by photocopying, recording or otherwise stored in any retrieval system of any nature, without the express consent of Leo Group Ltd.</small>			