




FRONT ELEVATION

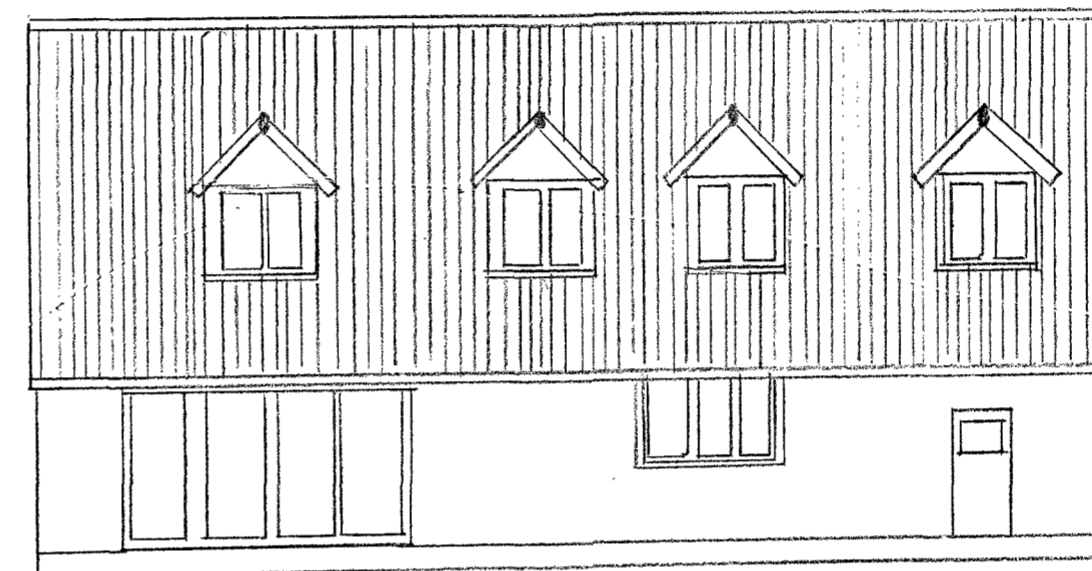

REAR ELEVATION

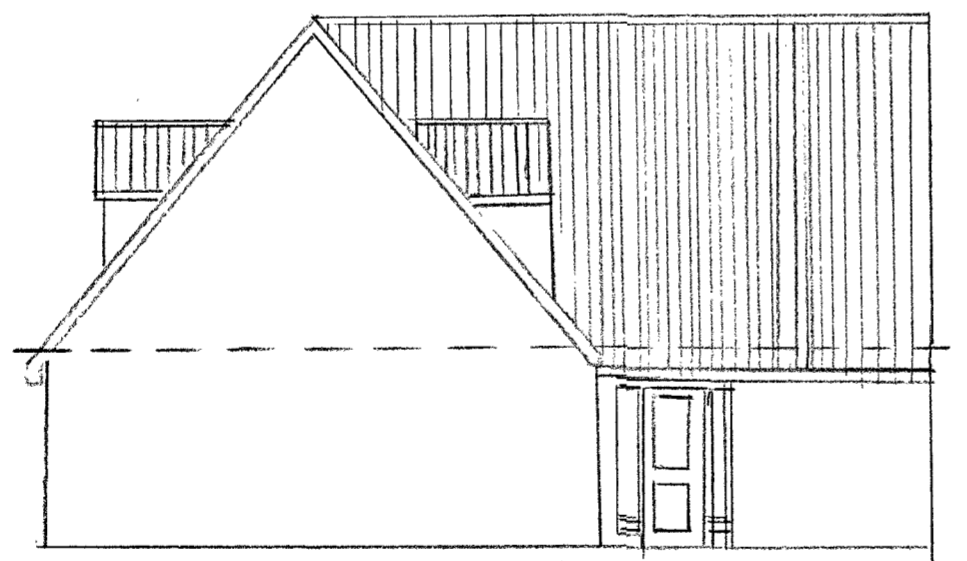

SIDE ELEVATION

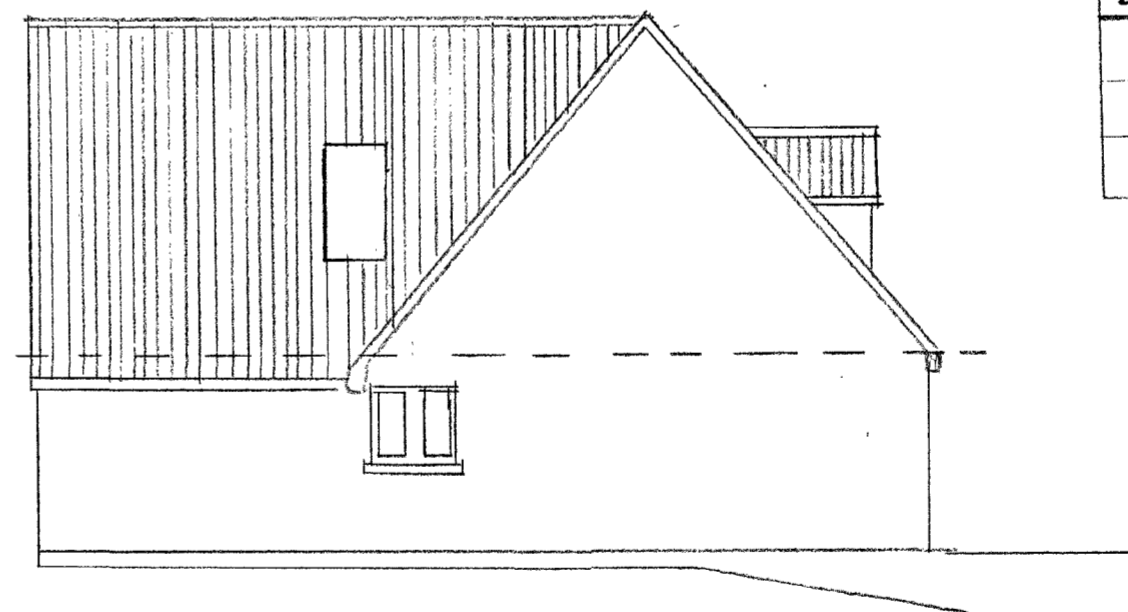

SIDE ELEVATION

EASTGATE, THE KNOLL, CRANHAM, GL4 8HR
PROPOSED GARAGE CONVERSION TO HOME OFFICE
PROPOSED ELEVATIONS
21 NOVEMBER 2022
SCALE 1:100
PAPER SIZE A2
DRAWING NUMBER P/3

0 1 2 3 metres

PROPOSED ELEVATIONS - EASTGATE, THE KNOLL,  
CRANHAM, GLOUCESTERSHIRE for MR & MRS. DAVIES

Scale 1:100 Drawing No P/3A