




FRONT ELEVATION

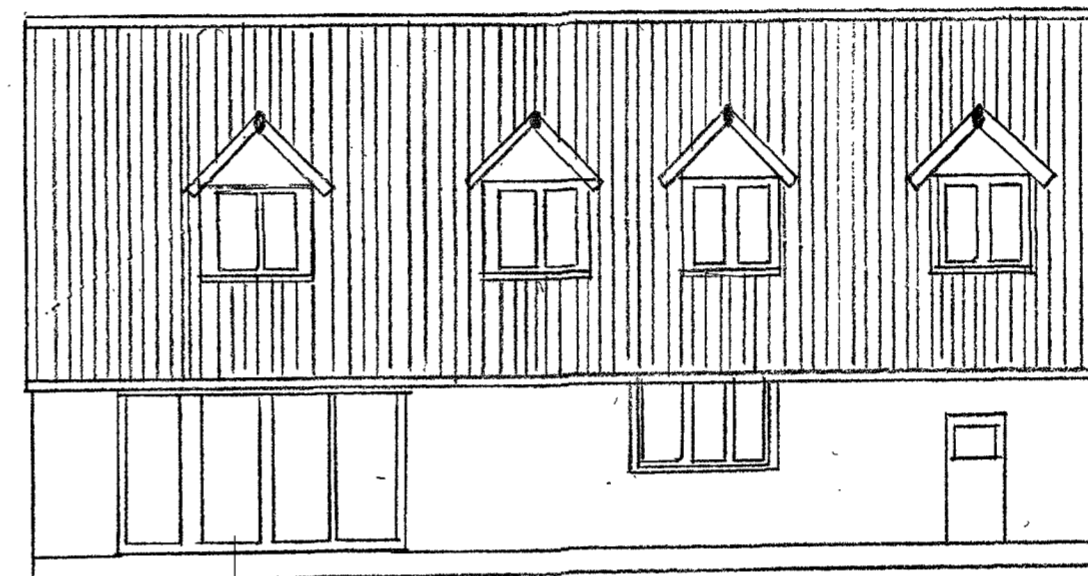

REAR ELEVATION

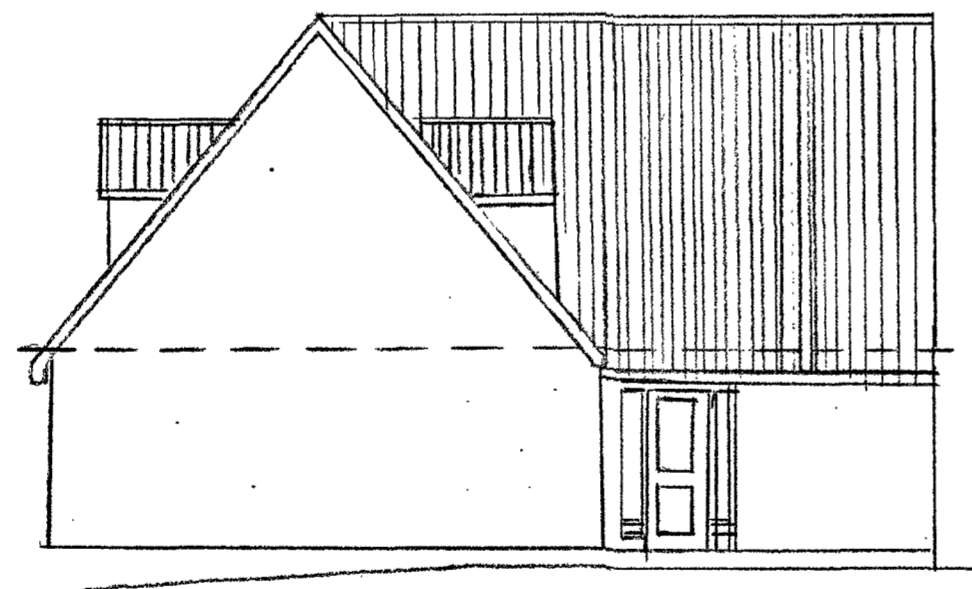

SIDE ELEVATION

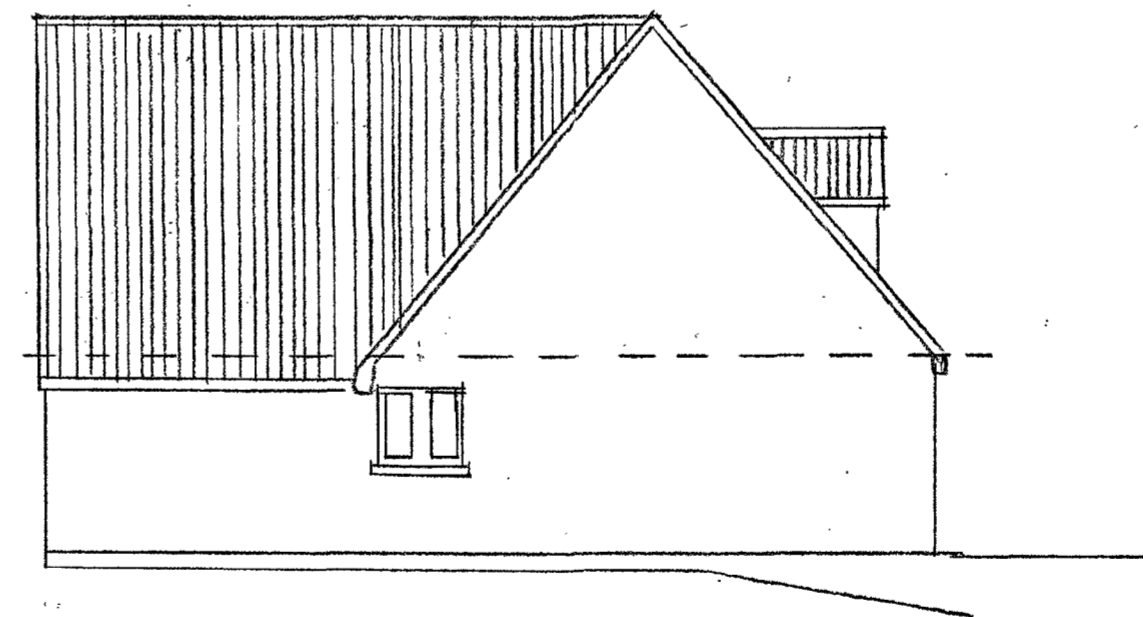

SIDE ELEVATION

EXISTING ELEVATIONS - EASTGATE, THE KNOLL,
CRANHAM, GLOUCESTERSHIRE for MR & MRS. DAVIES



Scale 1:100 Drawing No P/3