




FRONT ELEVATION

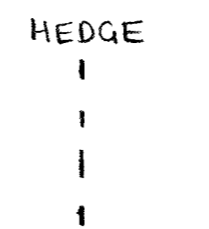


BOUNDARY

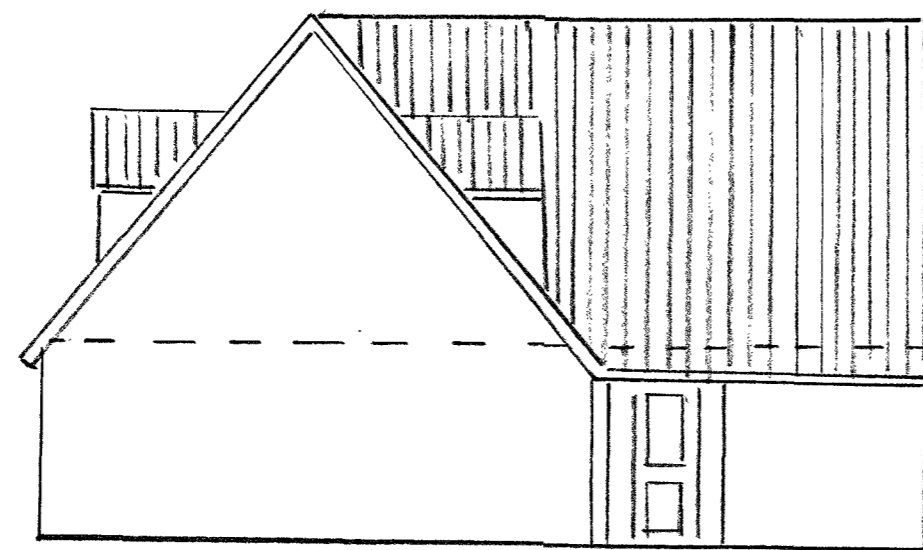

SIDE ELEVATION

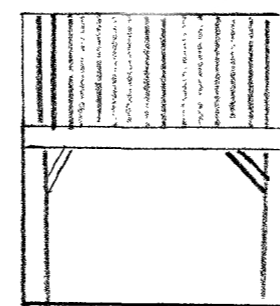

BOUNDARY

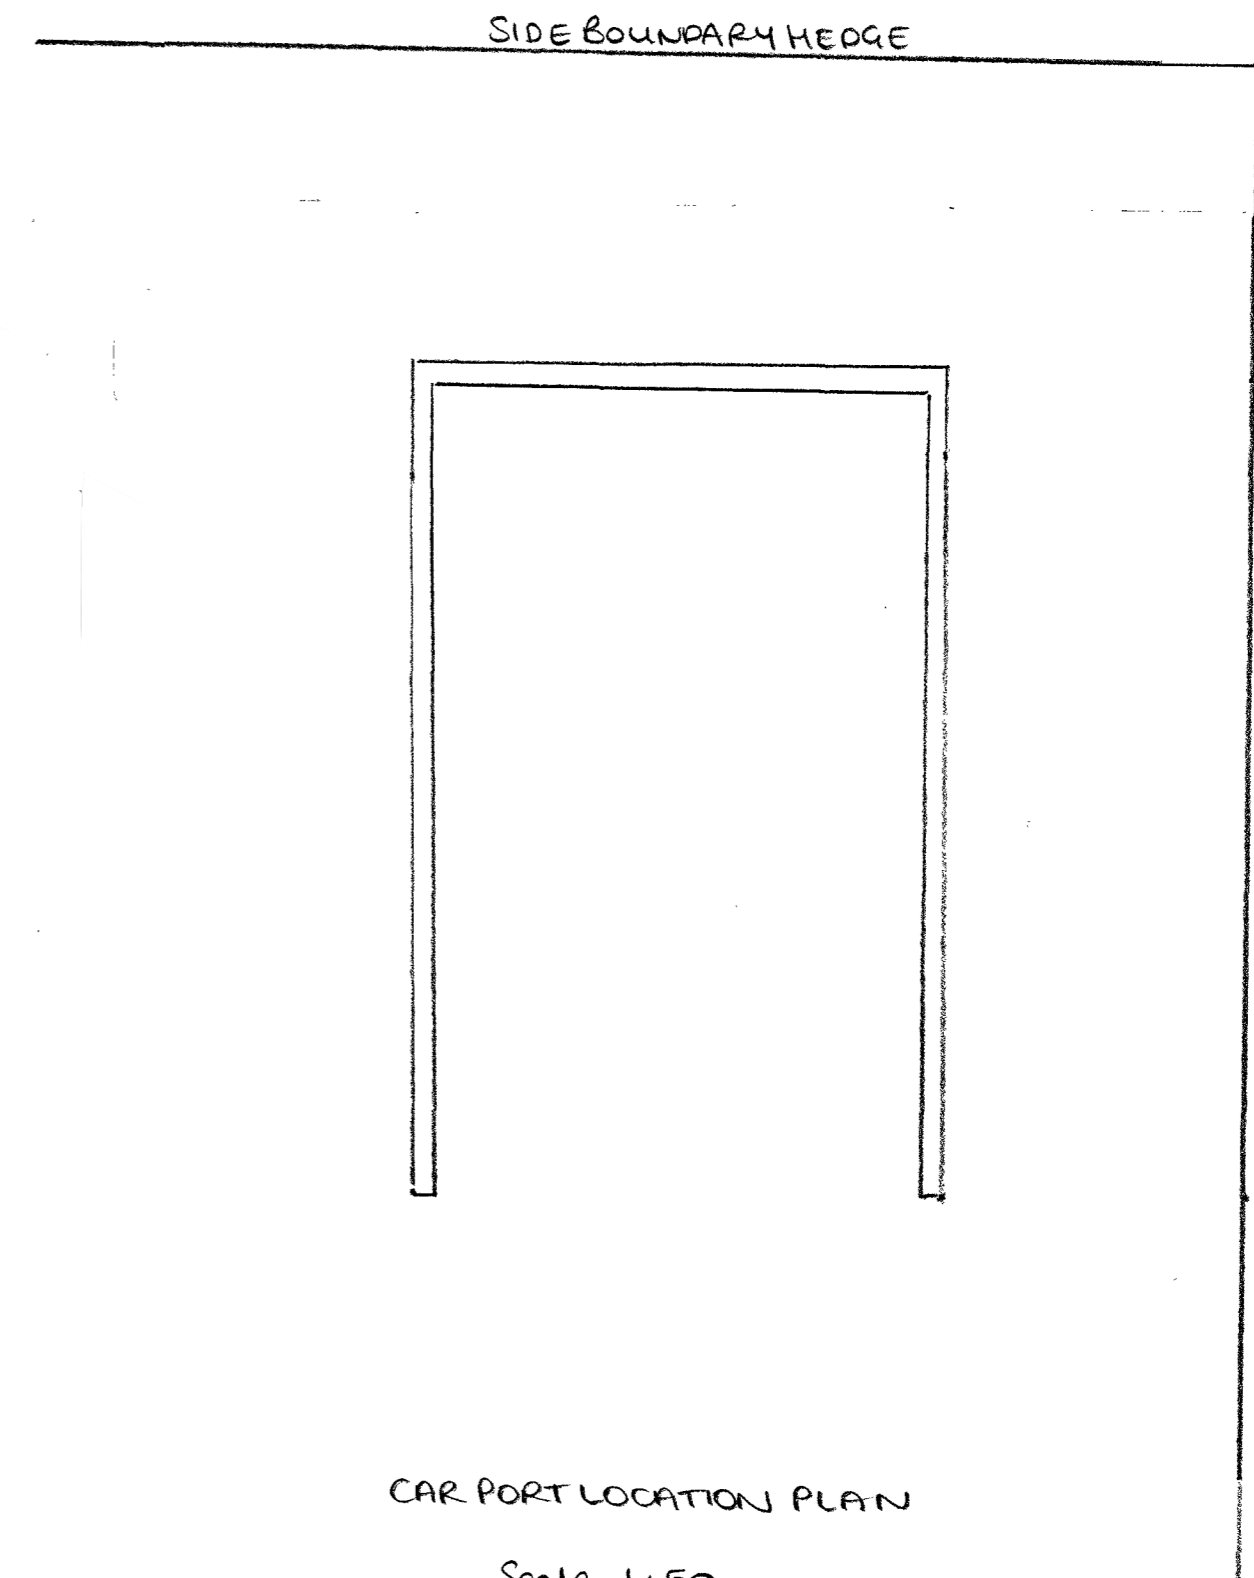

CAR PORT LOCATION PLAN

Scale 1:50

PROPOSED ELEVATIONS - EASTGATE, THE KNOLL,
CRANHAM, GLOUCESTERSHIRE - MR + MRS DAVIES

A2

Scale 1:100 - Drawing P13C