



Scale Bar 1:50

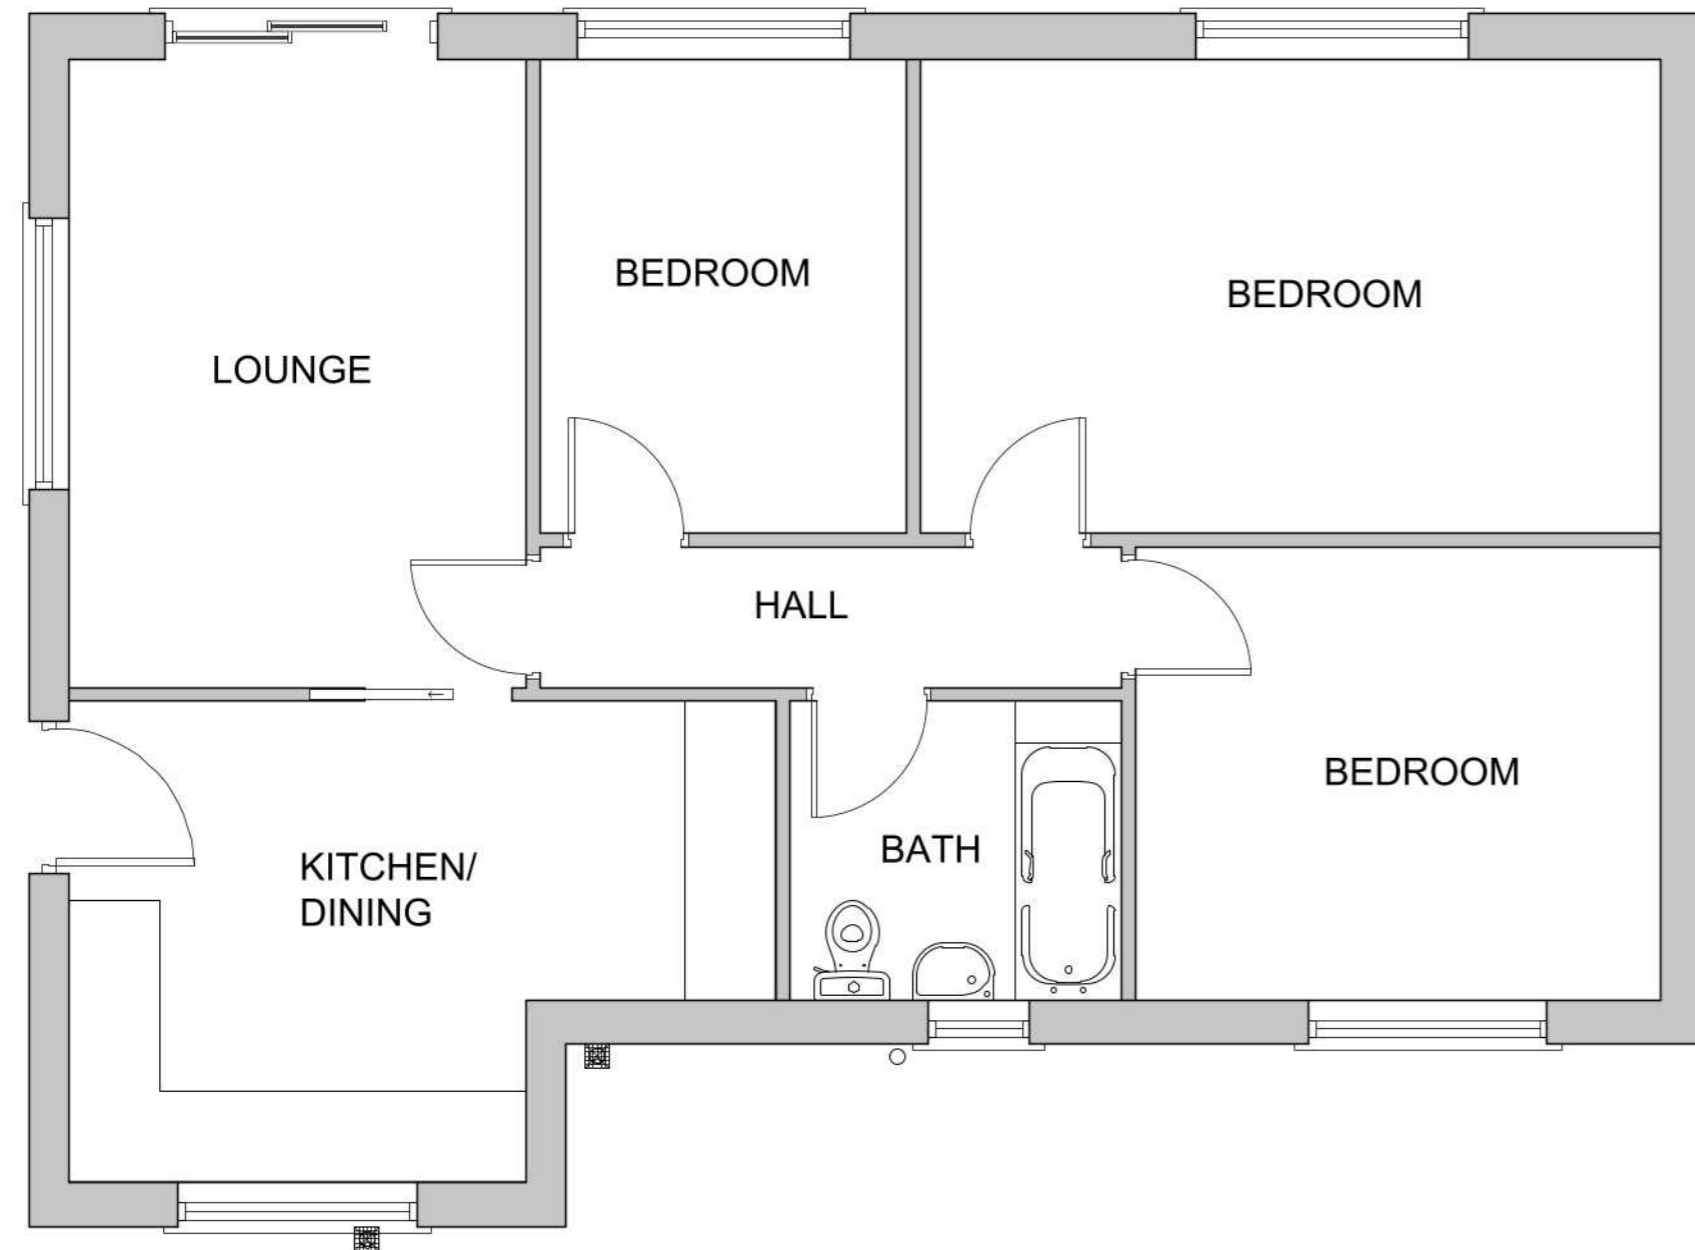


Existing Floor Plan



Existing Rear Elevation

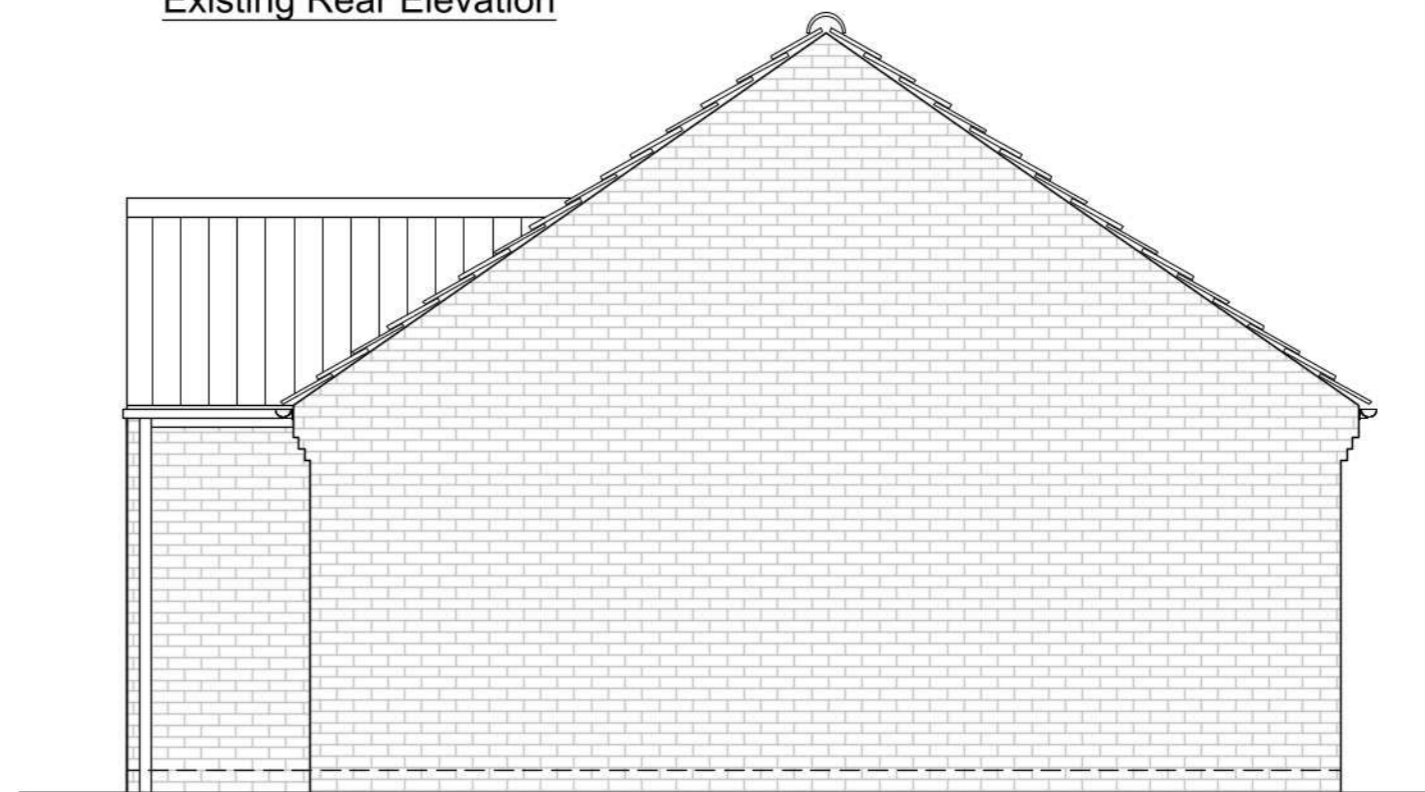

Existing Right Side Elevation

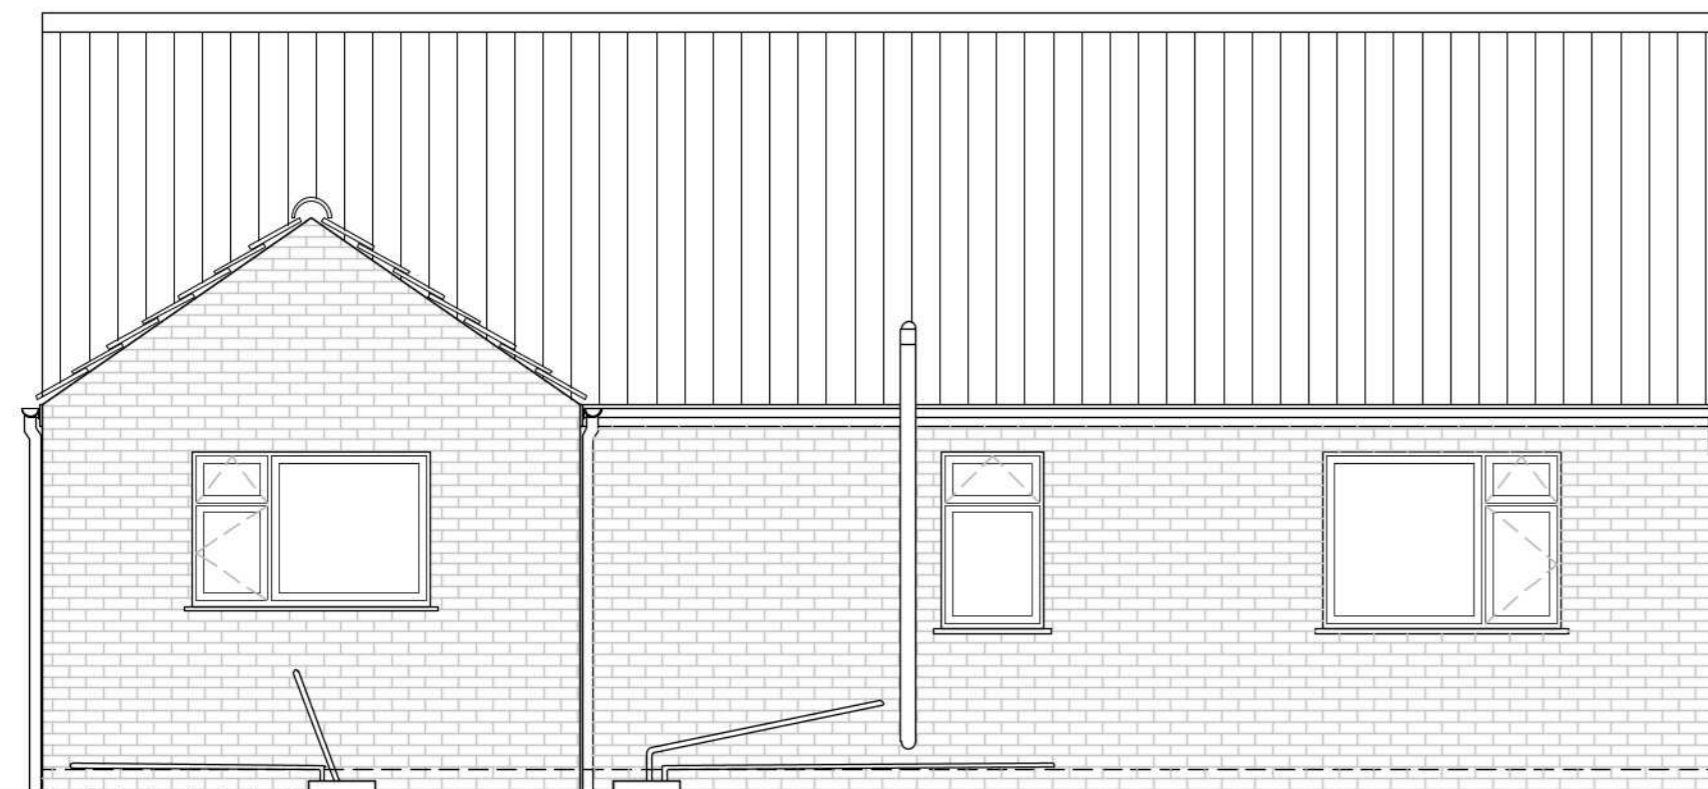

Existing Front Elevation



Existing Left Side Elevation

REV	DATE	AMENDMENTS
PLANNING		
<i>Drawing for information & comment only, not to be used for any other purposes or recreated in anyway without prior approval by ARN Architectural.</i>		
		
PROJECT: Avoncroft, Eaudyke Road, Friskney, PE22 8RT		
DRAWING TITLE: Existing Floor Plan & Elevations		
DRAWING NO: 2307-AER-200		
SCALE: 1:50 @ A2		
DATE: April 2023		