



Job Title: Proposed change of use to form a new dwelling at 104 West Street, North Creake, Norfolk, NR21 9LH.

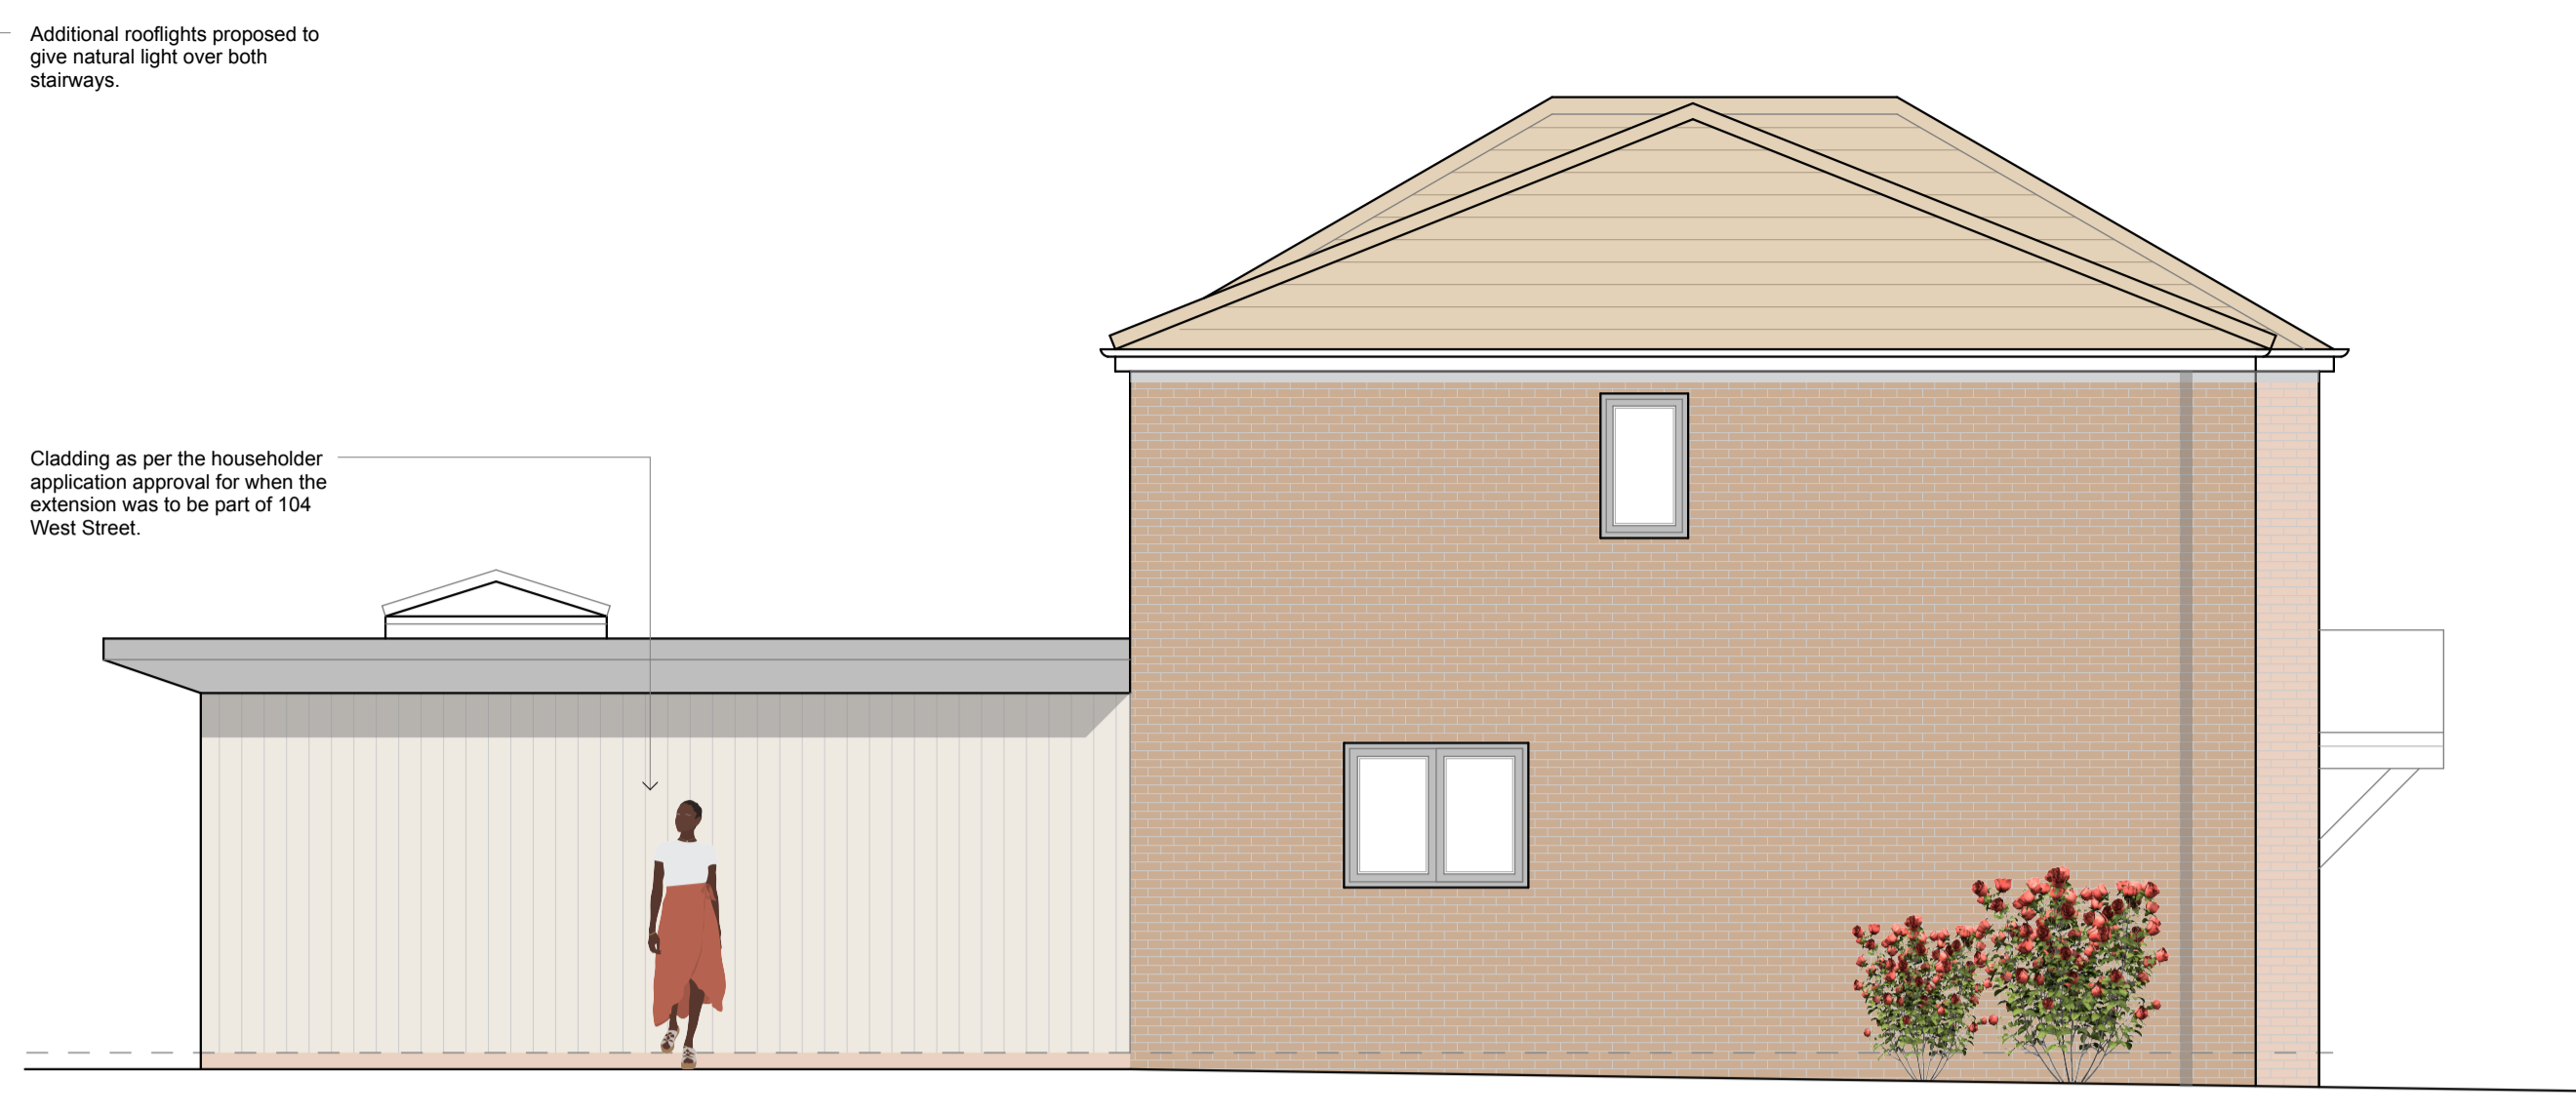


Front Elevation (south) - Proposed
scale - 1:50




Side Elevation (west) - Proposed
scale - 1:50

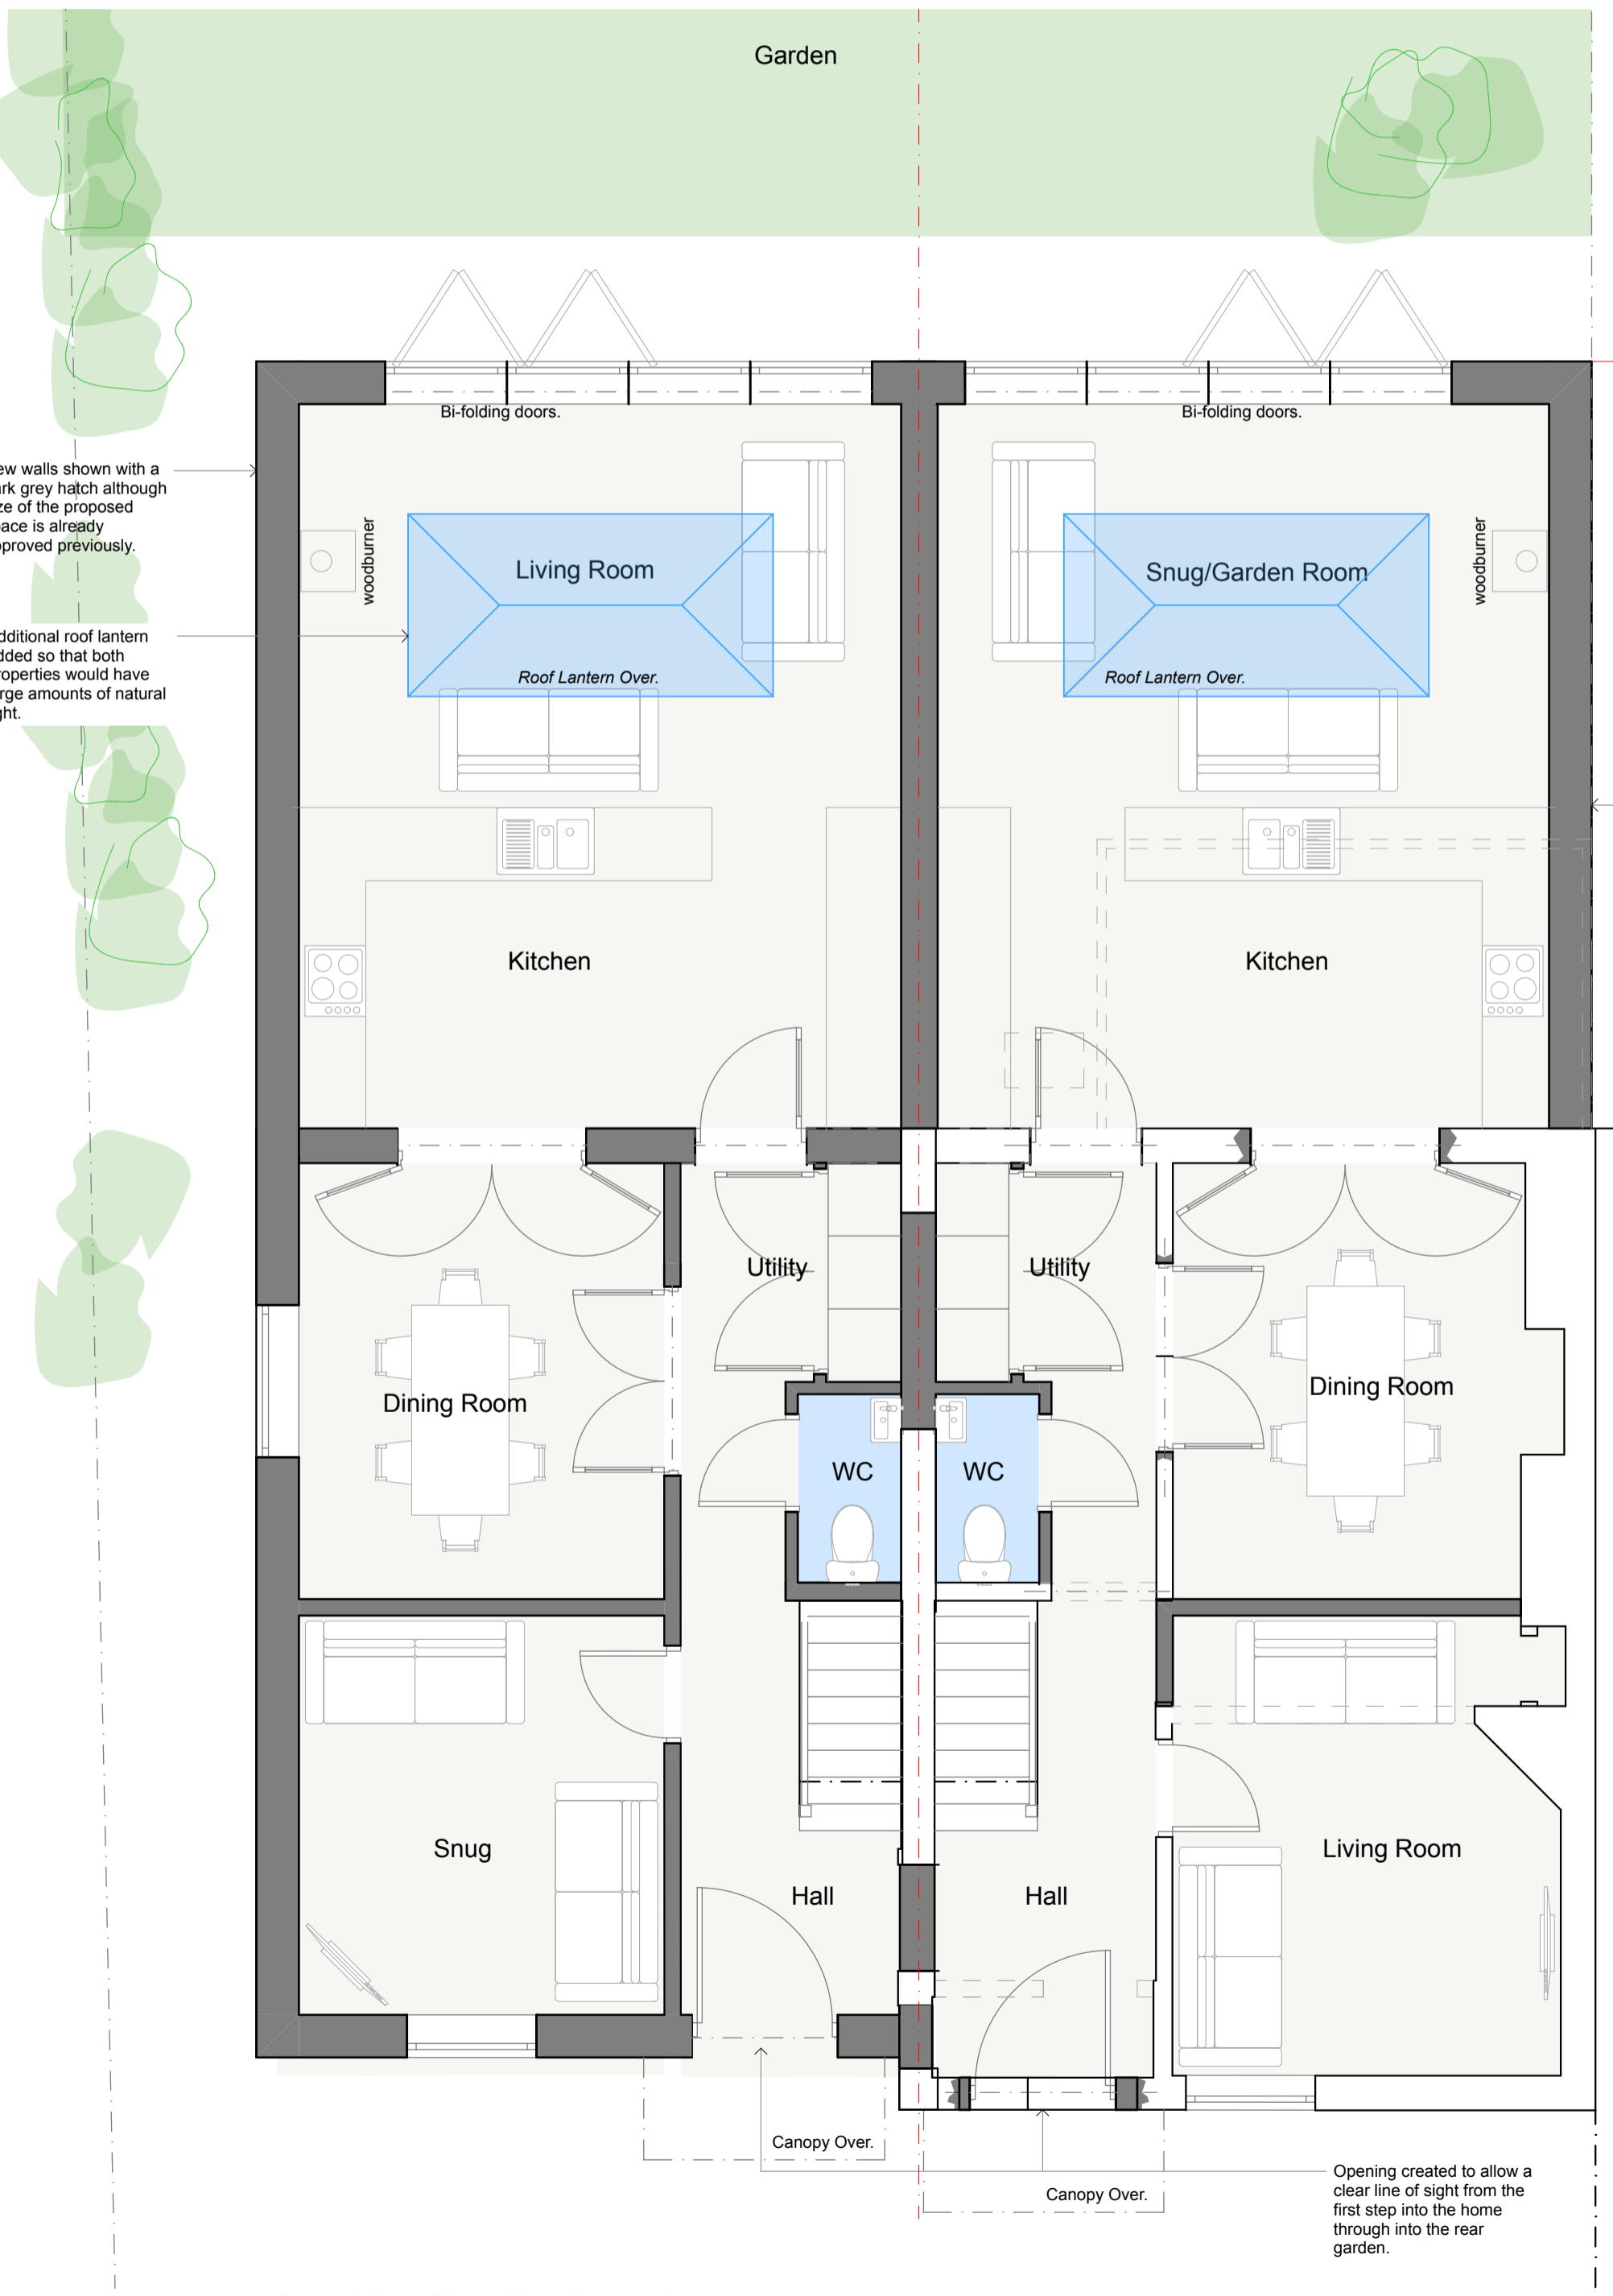

Ground Floor Plan - Client Proposal.
scale - 1:50

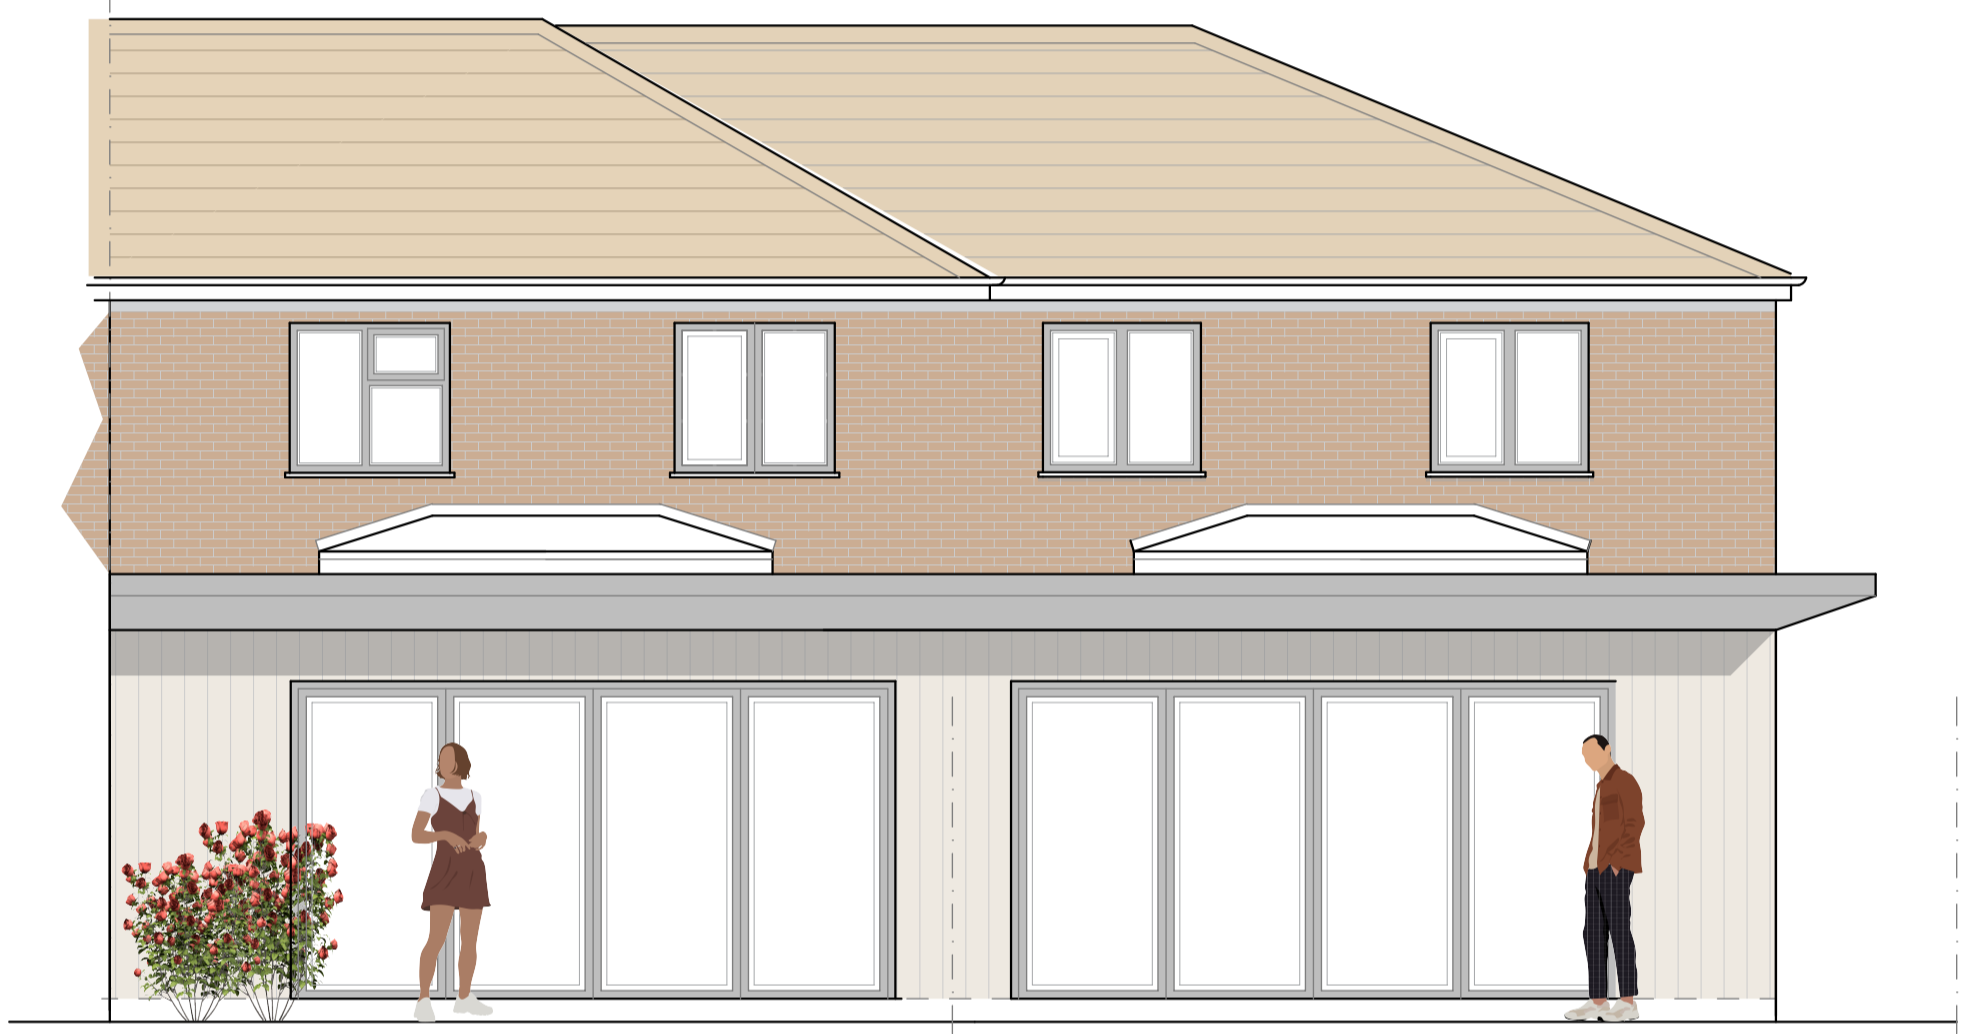

Rear Elevation (north) - Proposed
scale - 1:50

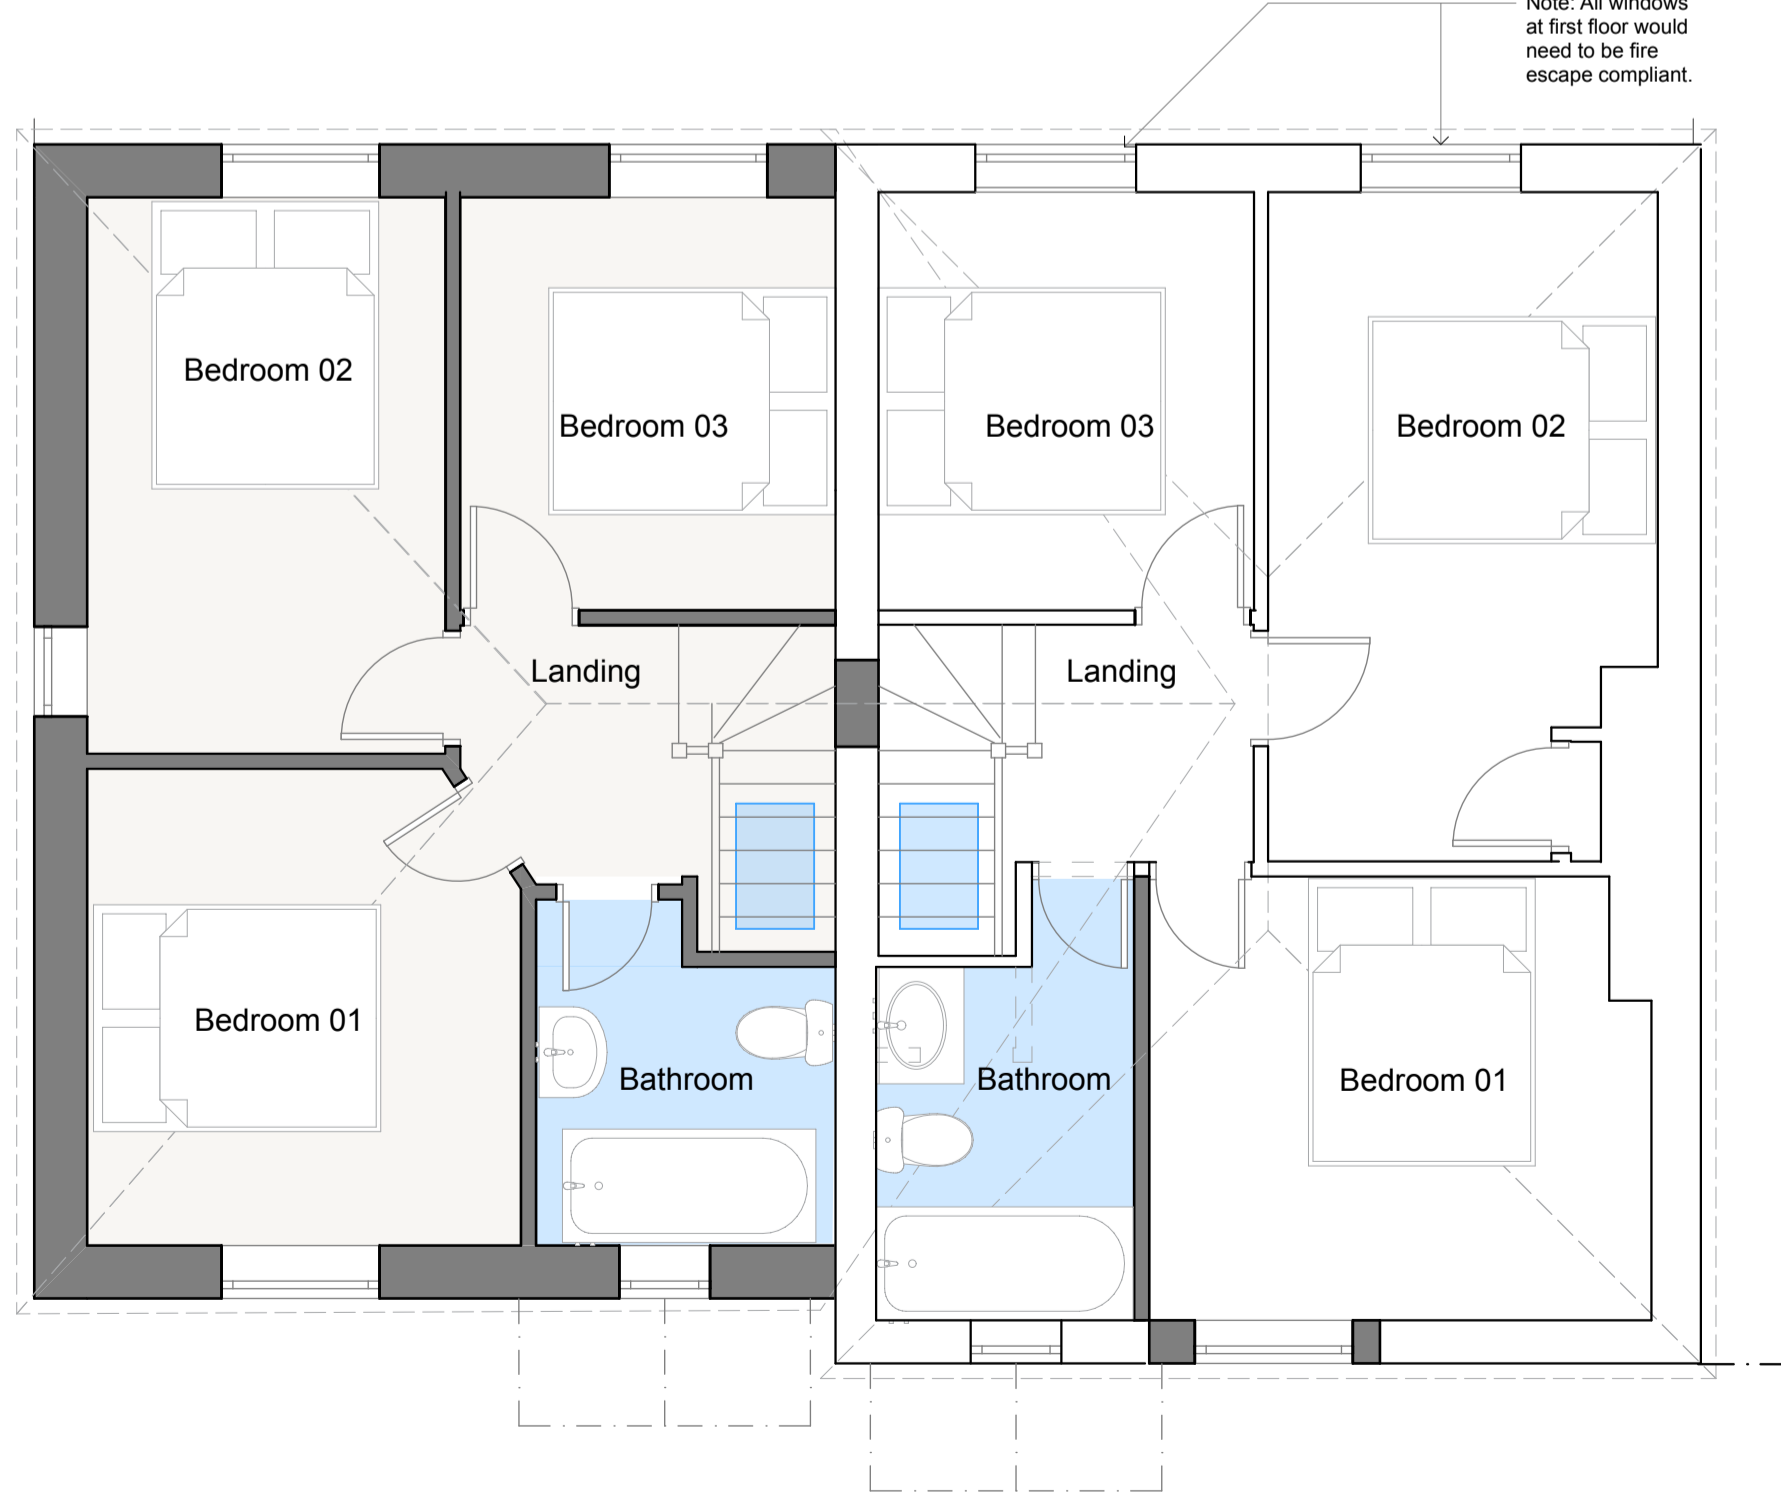

First Floor Plan - Client Proposal.
scale - 1:50



Site Plan - Sketch Scheme
scale - 1:500



Location Plan - Sketch Scheme
scale - 1:1250

REFUSE AND WASTE STATEMENT
It will be required that refuse and waste will be collected and disposed of using the council's waste collection service. The waste will be stored in the appropriate black and green bins provided and will be left in the appropriate place near to the road as required to allow easy access for collection.

Note: Drawing not to be scaled. Contact Sterne Design for any additional dimensions needed.
Amendments:
Revision A - Minor alterations to plan. LS - 24.01.23.

Job Title: Proposed change of use to form a new dwelling at 104 West Street, North Creake, Norfolk, NR21 9LH.
Client: Mrs Rose Mbure-Hunt
Drawing Title: Proposed Planning Drawing (A1 paper size)
STERNE
DESIGN
Architecture | Design | Studio
Drawn: FGB
Job no: 22.134.25
Date: 23.01.2023
Drawing no: PL03
Rev: A