

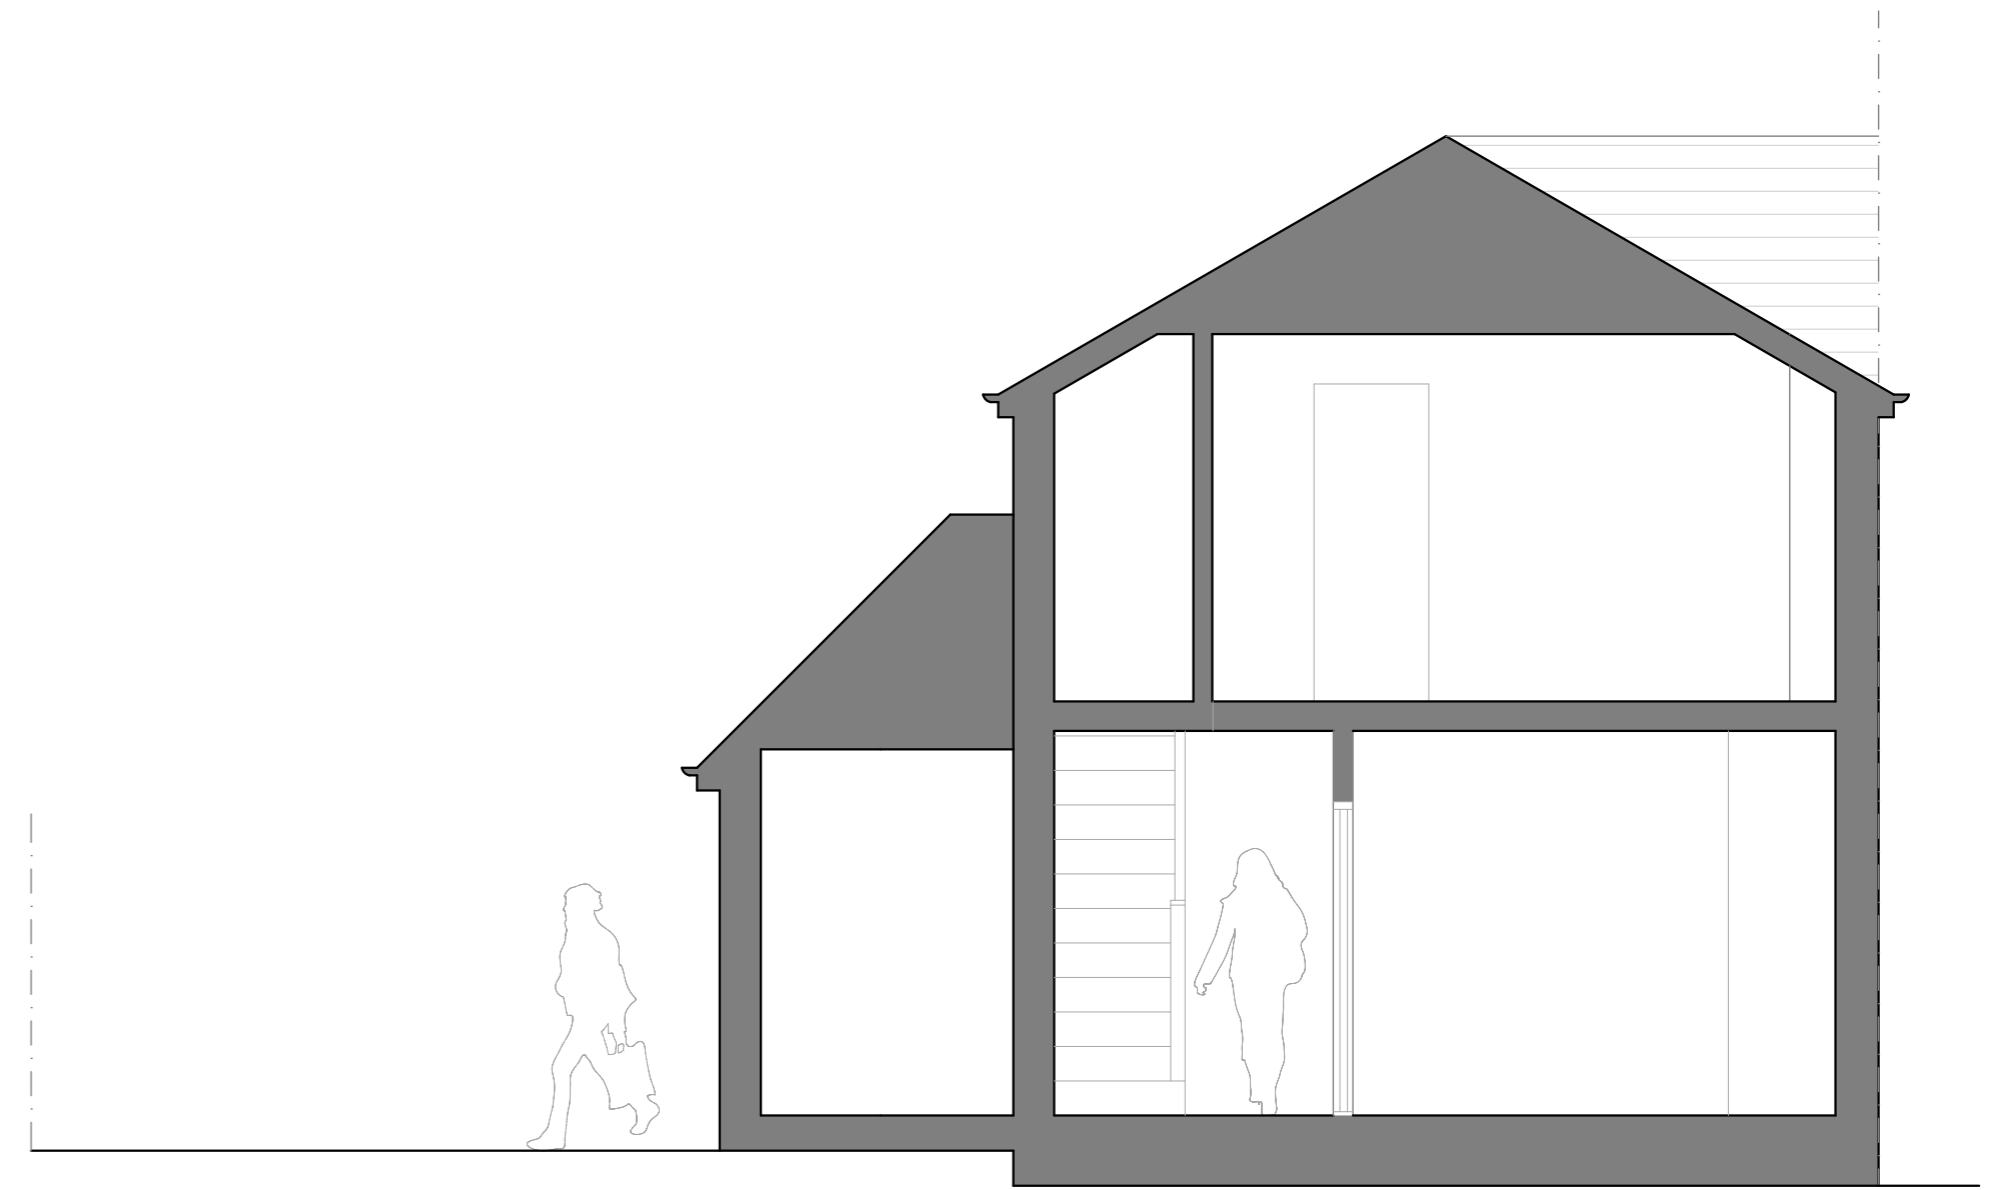



Roof Floor Plan - Existing
scale - 1:50

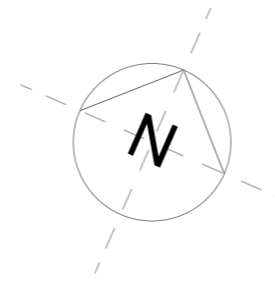


Section A-A - Existing
scale - 1:50

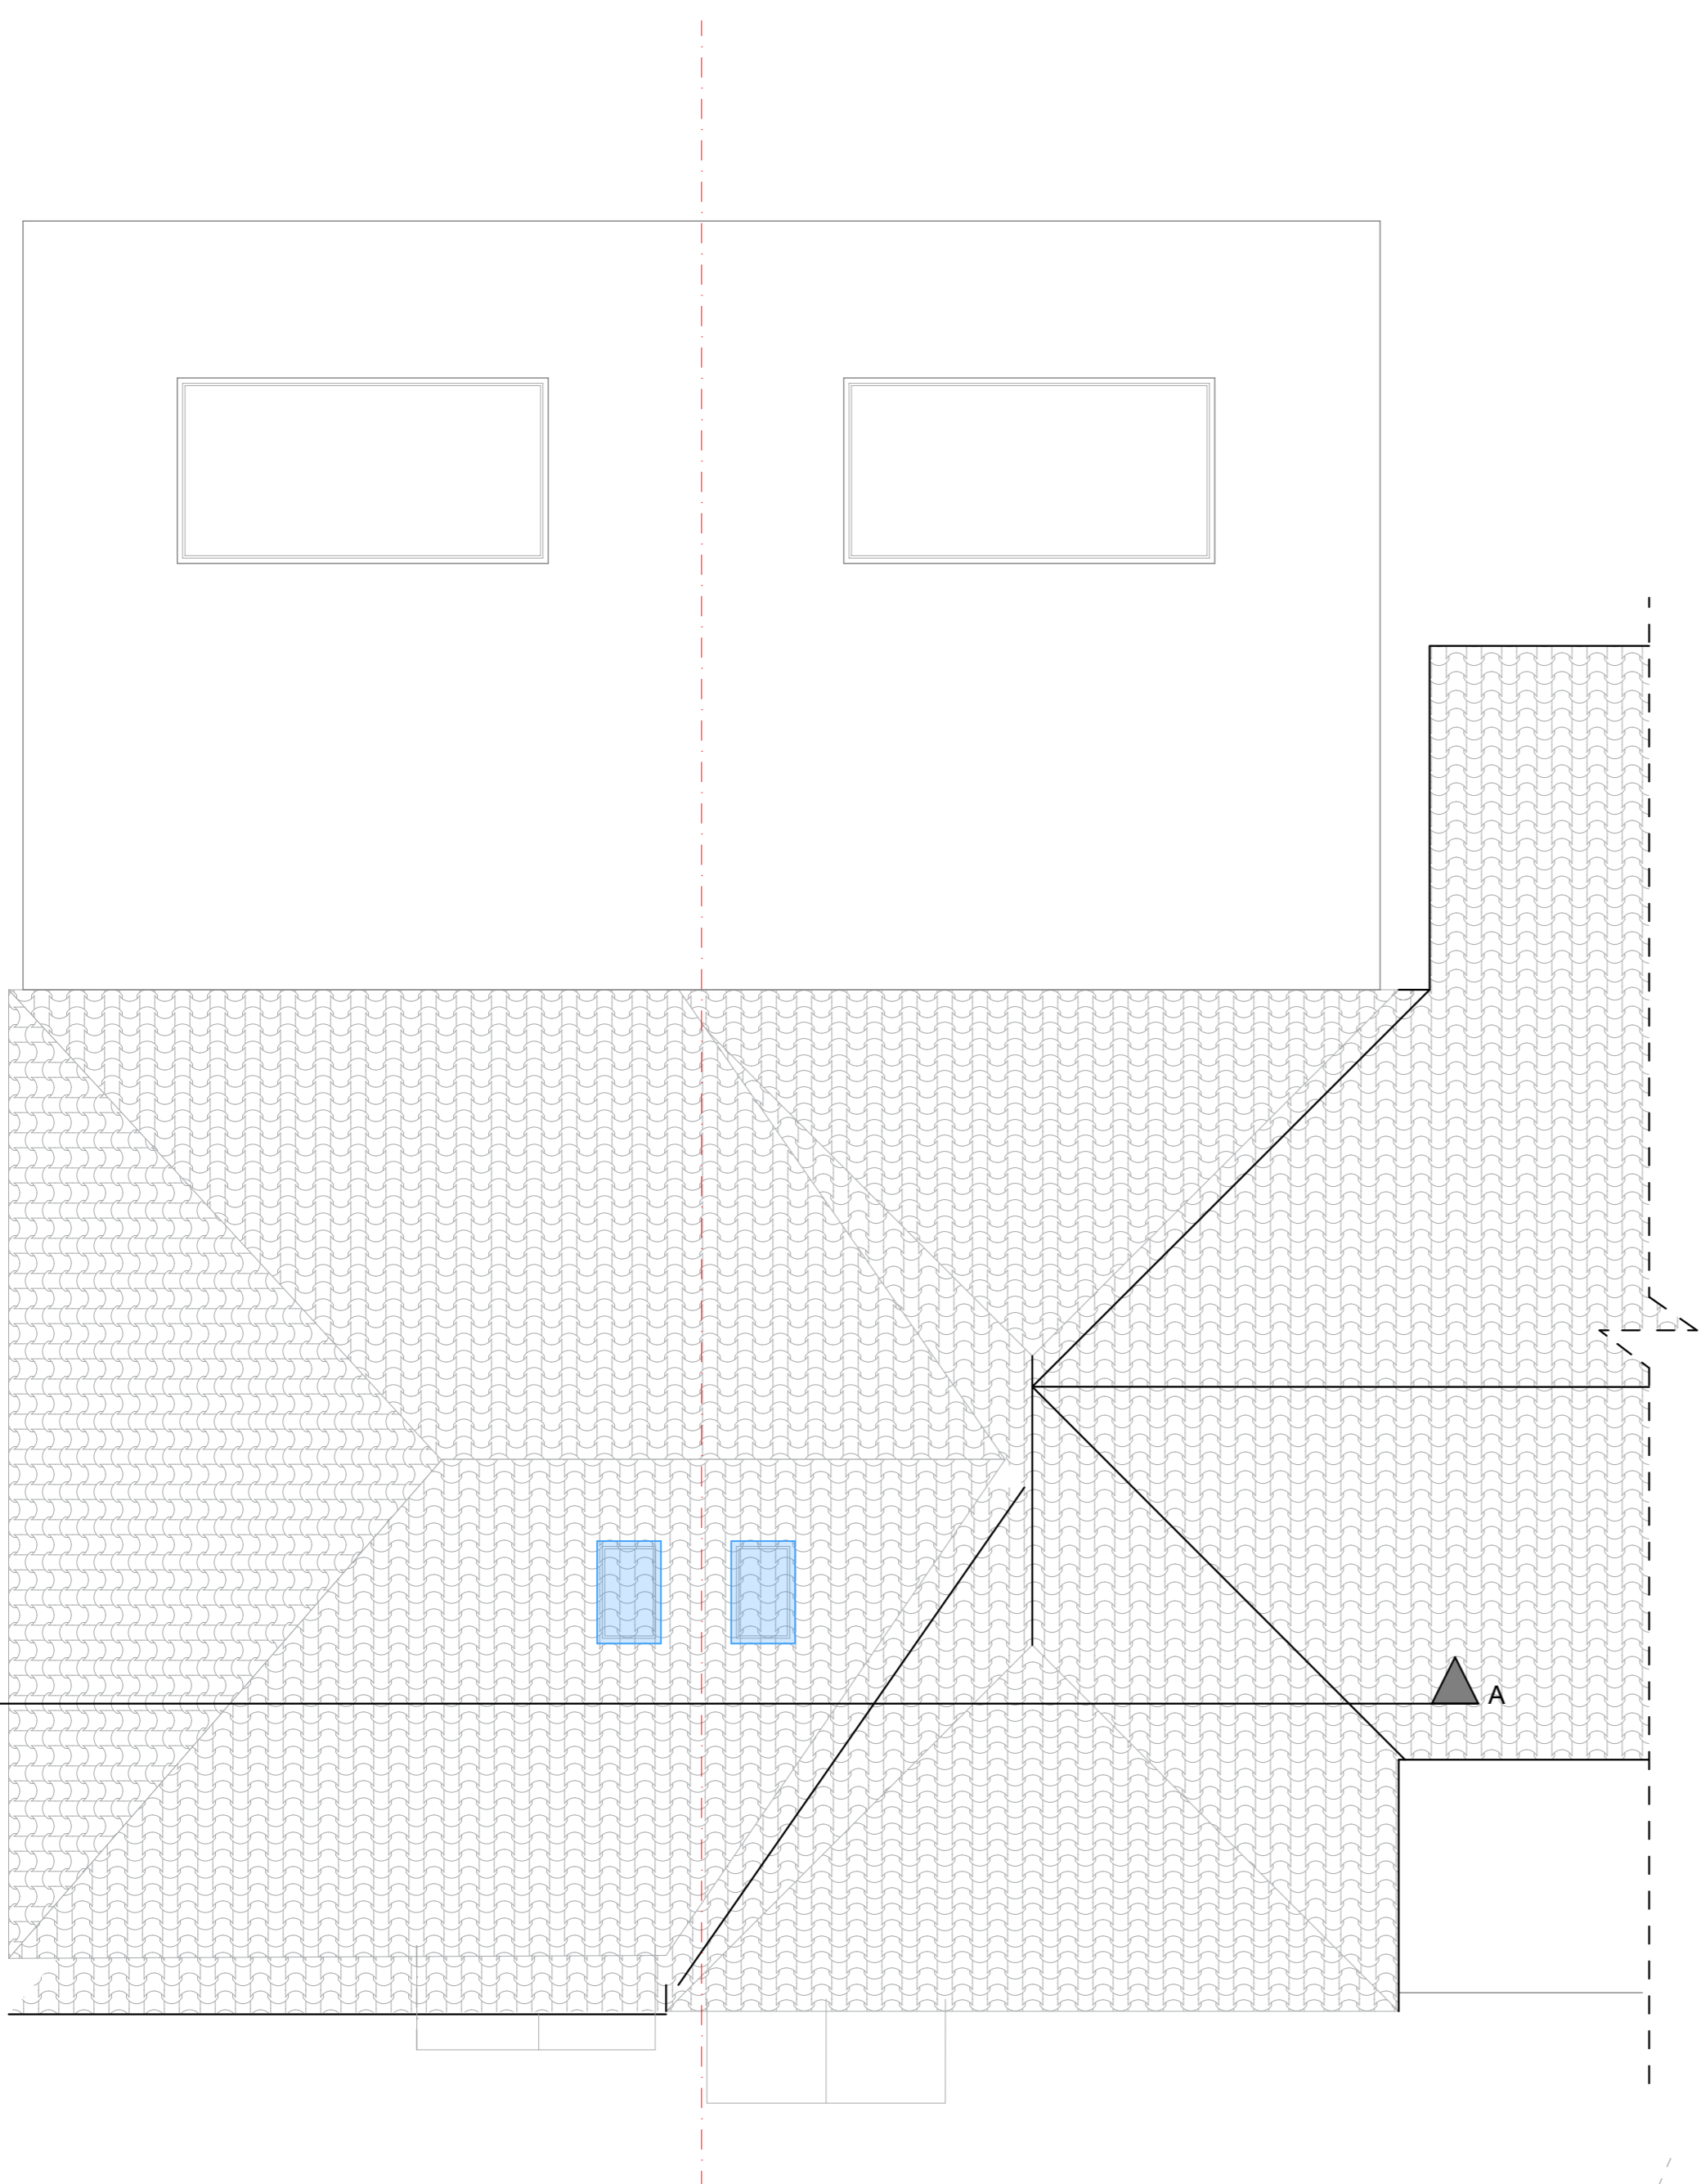

Roof Floor Plan - Client Proposal
scale - 1:50

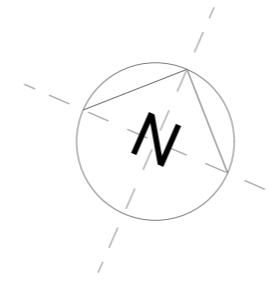

NOTE:
Existing site levels are to remain unchanged.

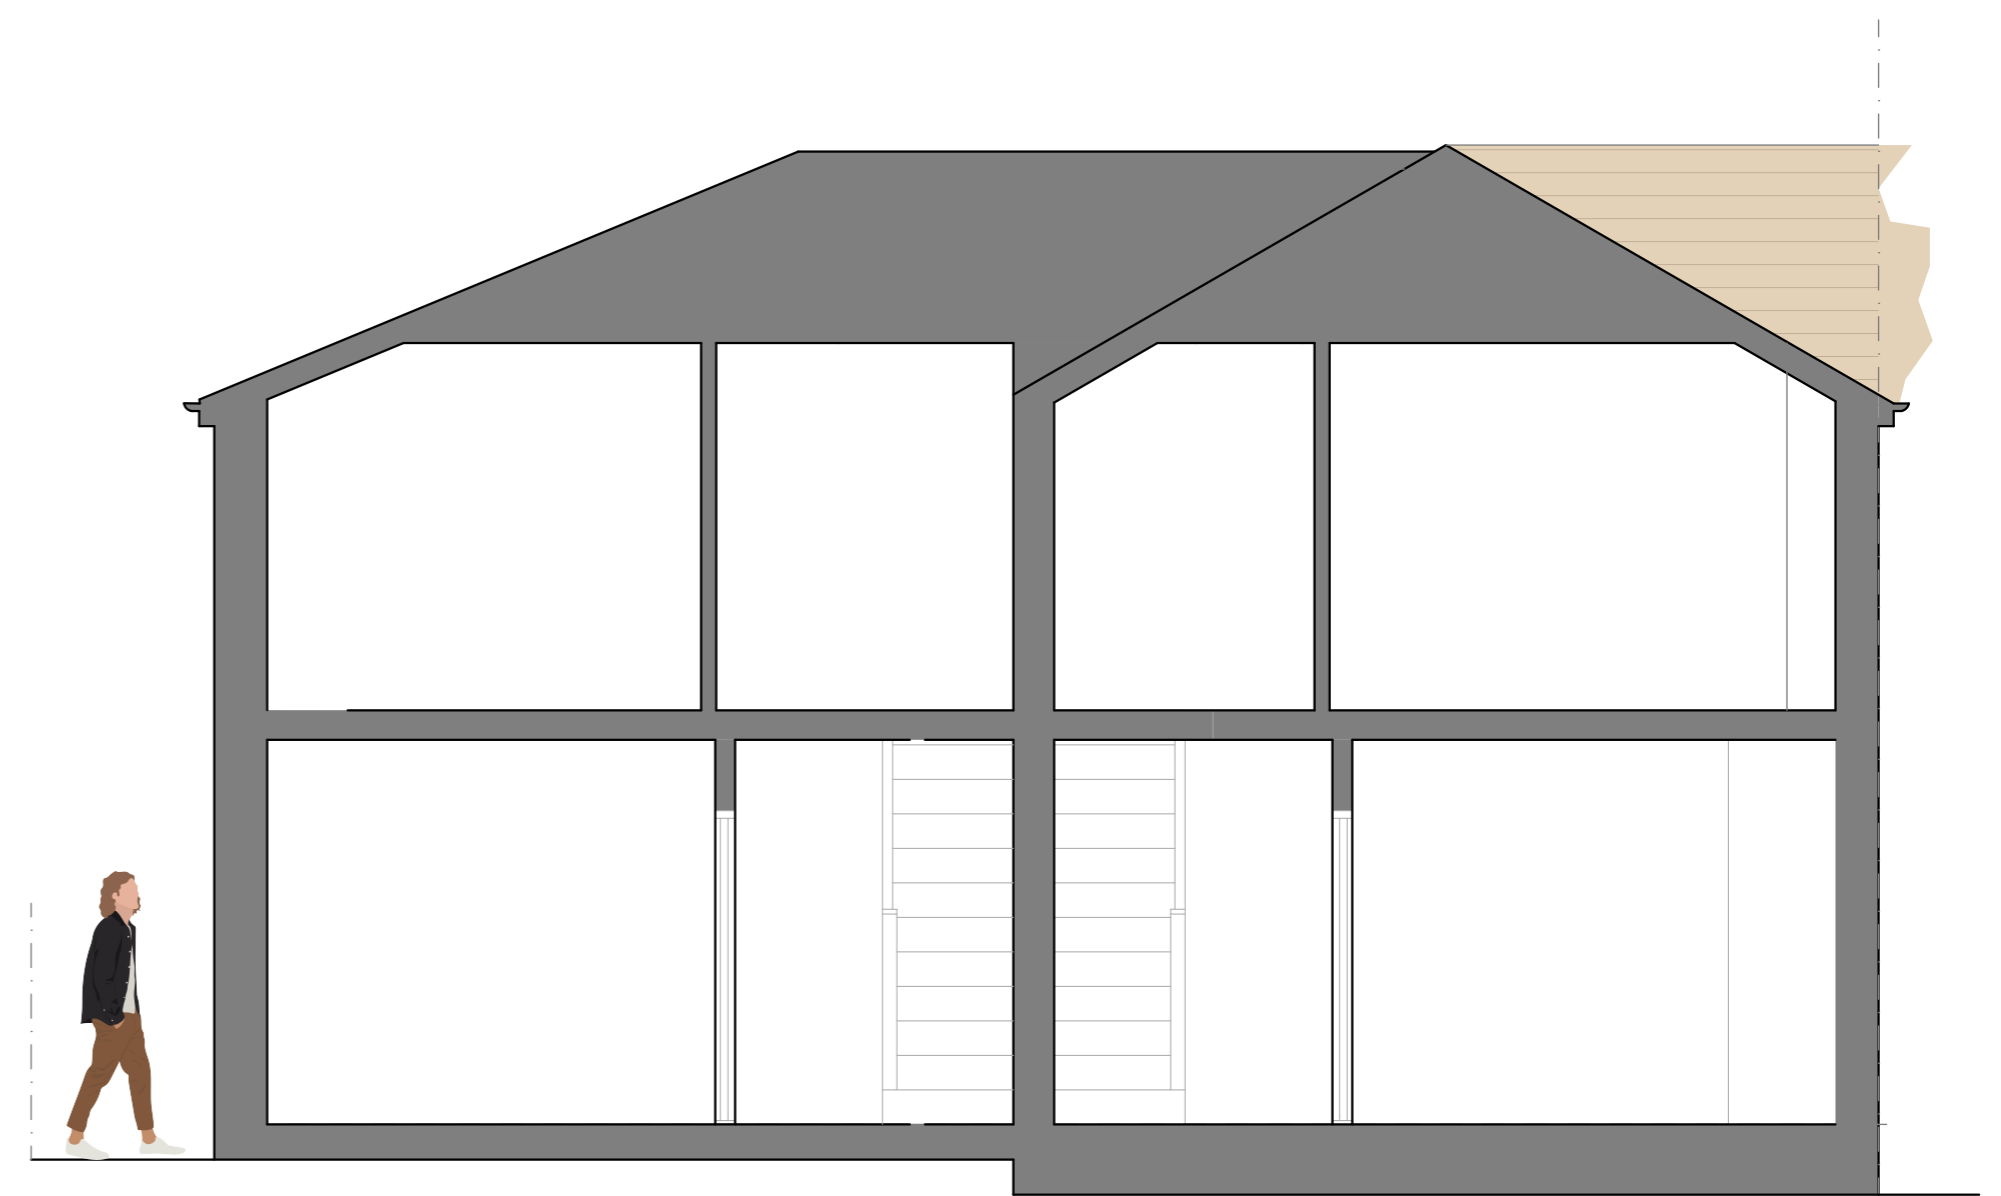

Section A-A - Client Proposal
scale - 1:50

Note: Drawing not to be scaled. Contact Sterne Design for any additional dimensions needed.

Amendments:
Revision A - Updated to suit new client proposal. 24.01.23.

Job Title: Proposed change of use to form a new dwelling at 104 West Street, North Creake, Norfolk, NR21 9LH.
Client: Mrs Rose Mbure-Hunt

Drawing Title: Proposed Planning Drawing (A1 paper size)

STERNE
DESIGN
Architecture | Design | Studio

Drawn: FGB
Job no: 22-134-25
Date: 12.10.2022
Drawing no: PL02
Rev: A

