



Existing Rear Elevation - north

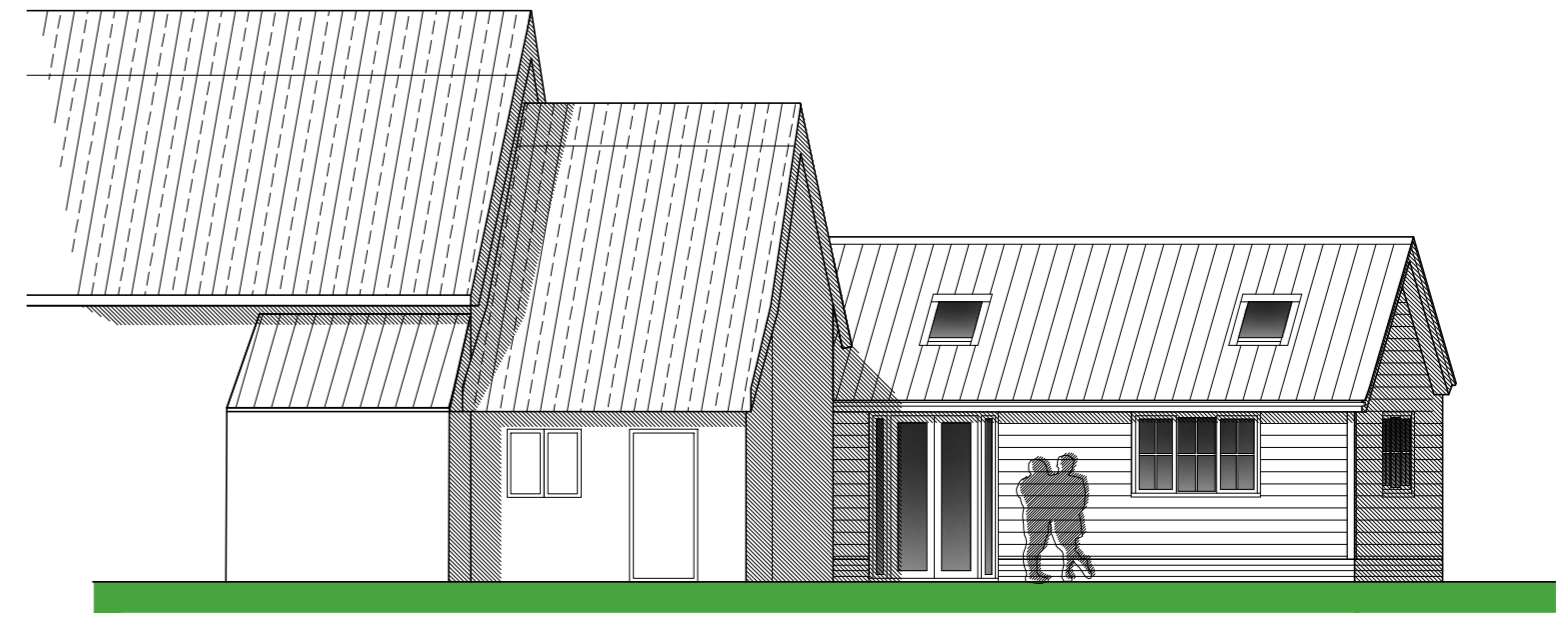

Existing Side Elevation - east

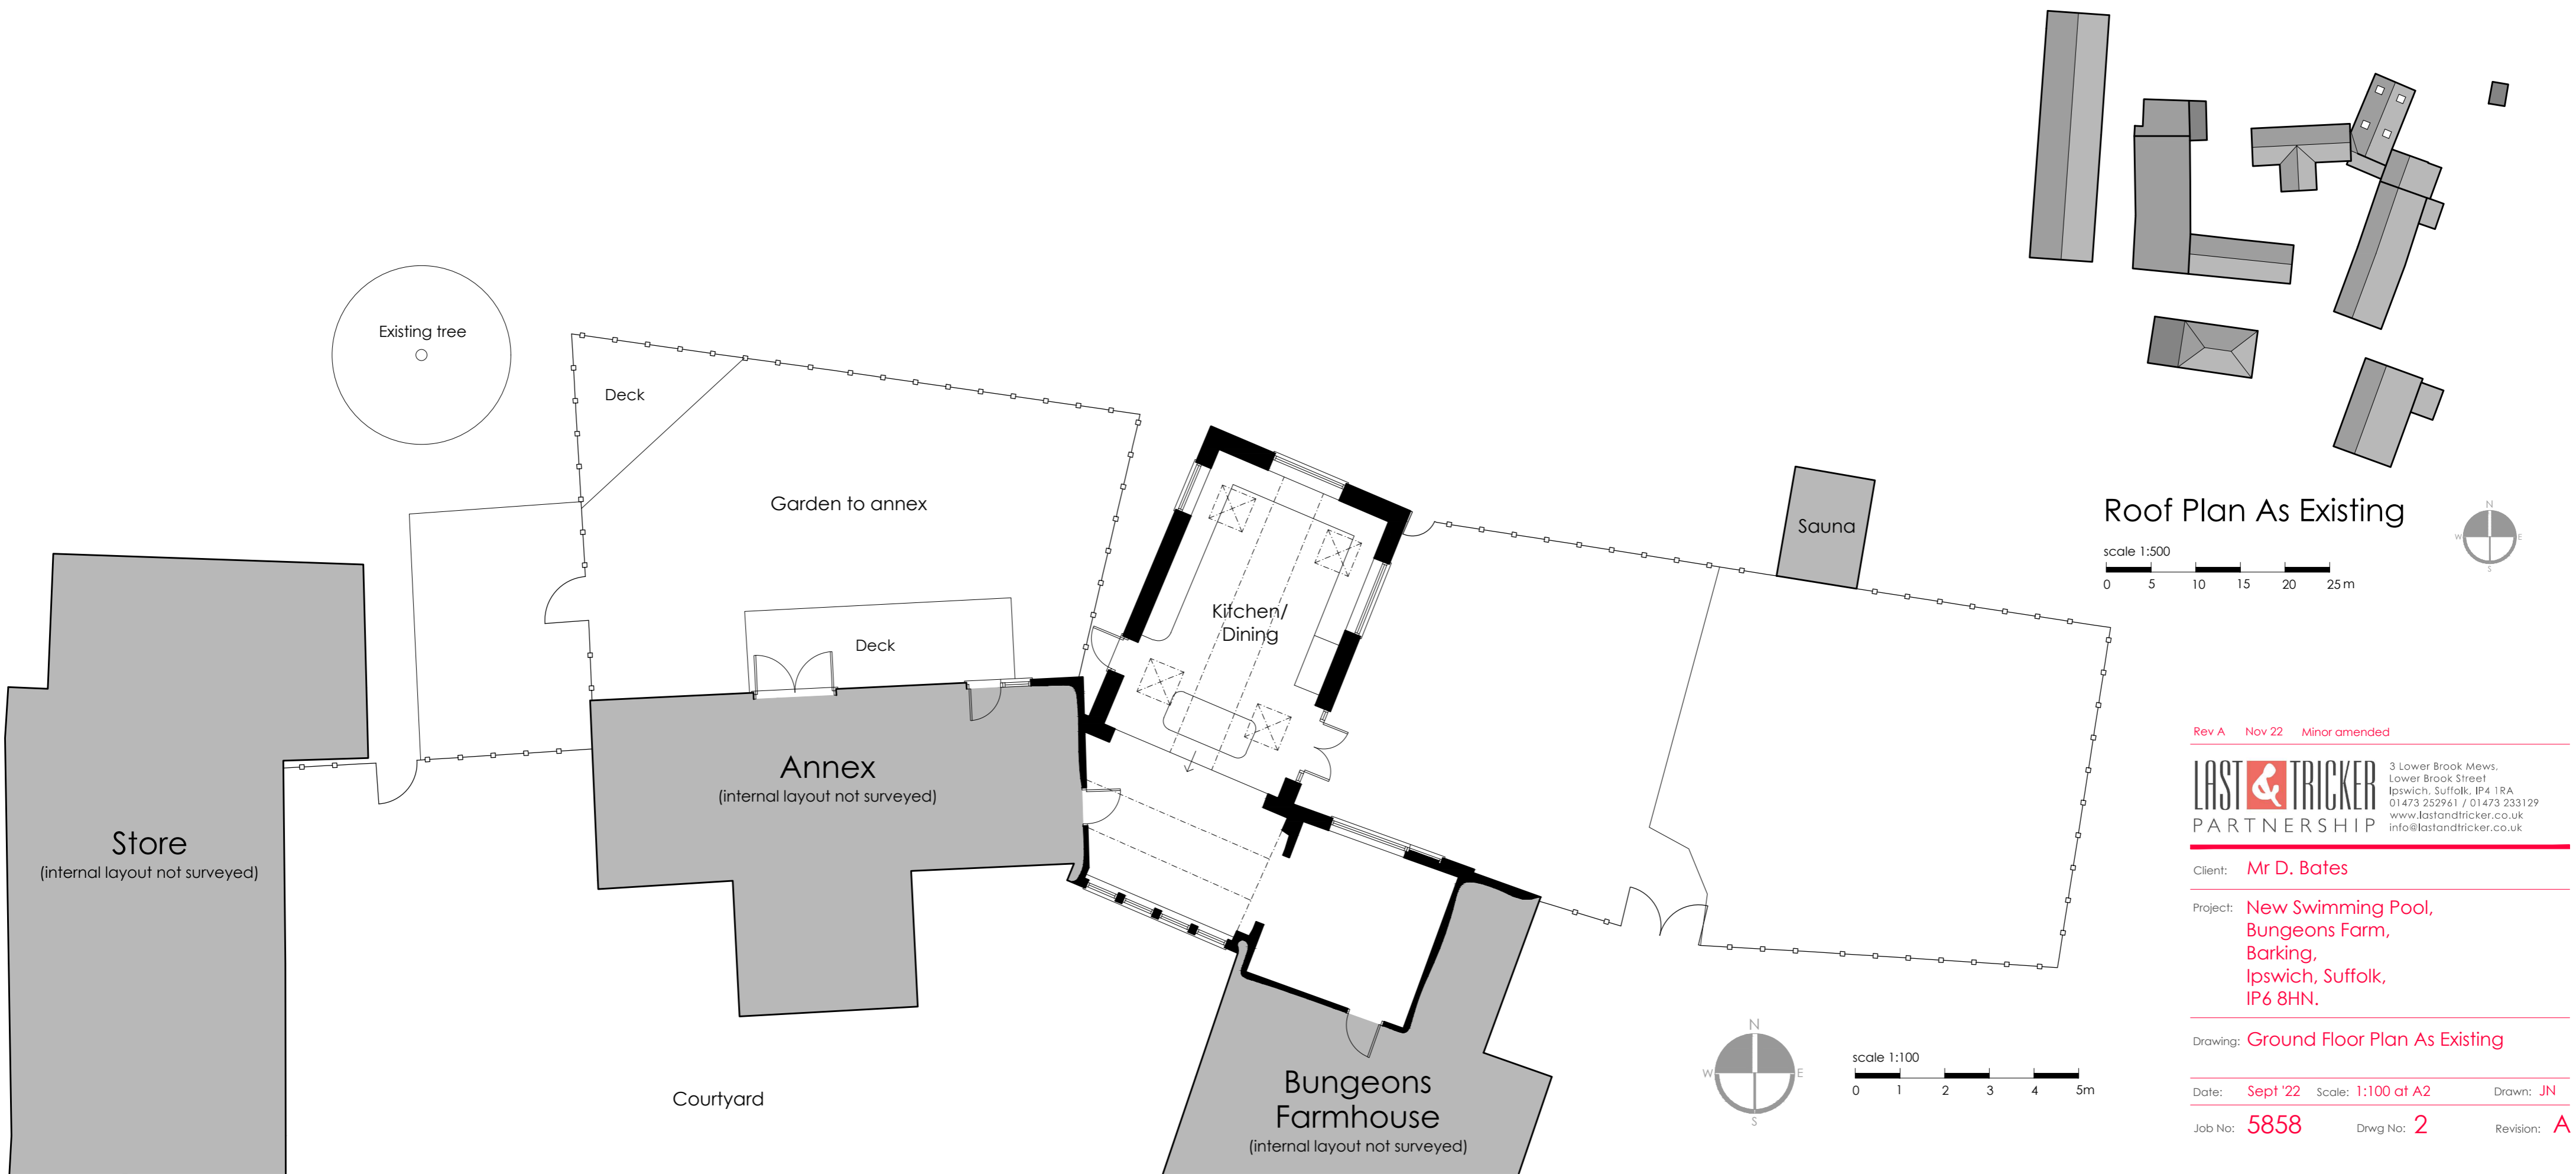

Roof Plan As Existing

scale 1:500
0 5 10 15 20 25m



scale 1:100
0 1 2 3 4 5m

Rev A Nov 22 Minor amended

LAST & TRICKER PARTNERSHIP
3 Lower Brook Mews,
Lower Brook Street
Ipswich, Suffolk, IP4 1RA
01473 252961 / 01473 233129
www.lastandtricker.co.uk
info@lastandtricker.co.uk

Client: Mr D. Bates

Project: New Swimming Pool,
Bungeons Farm,
Barking,
Ipswich, Suffolk,
IP6 8HN.

Drawing: Ground Floor Plan As Existing

Date: Sept '22 Scale: 1:100 at A2 Drawn: JN

Job No: 5858 Drwg No: 2 Revision: A