




Rear Elevation - north

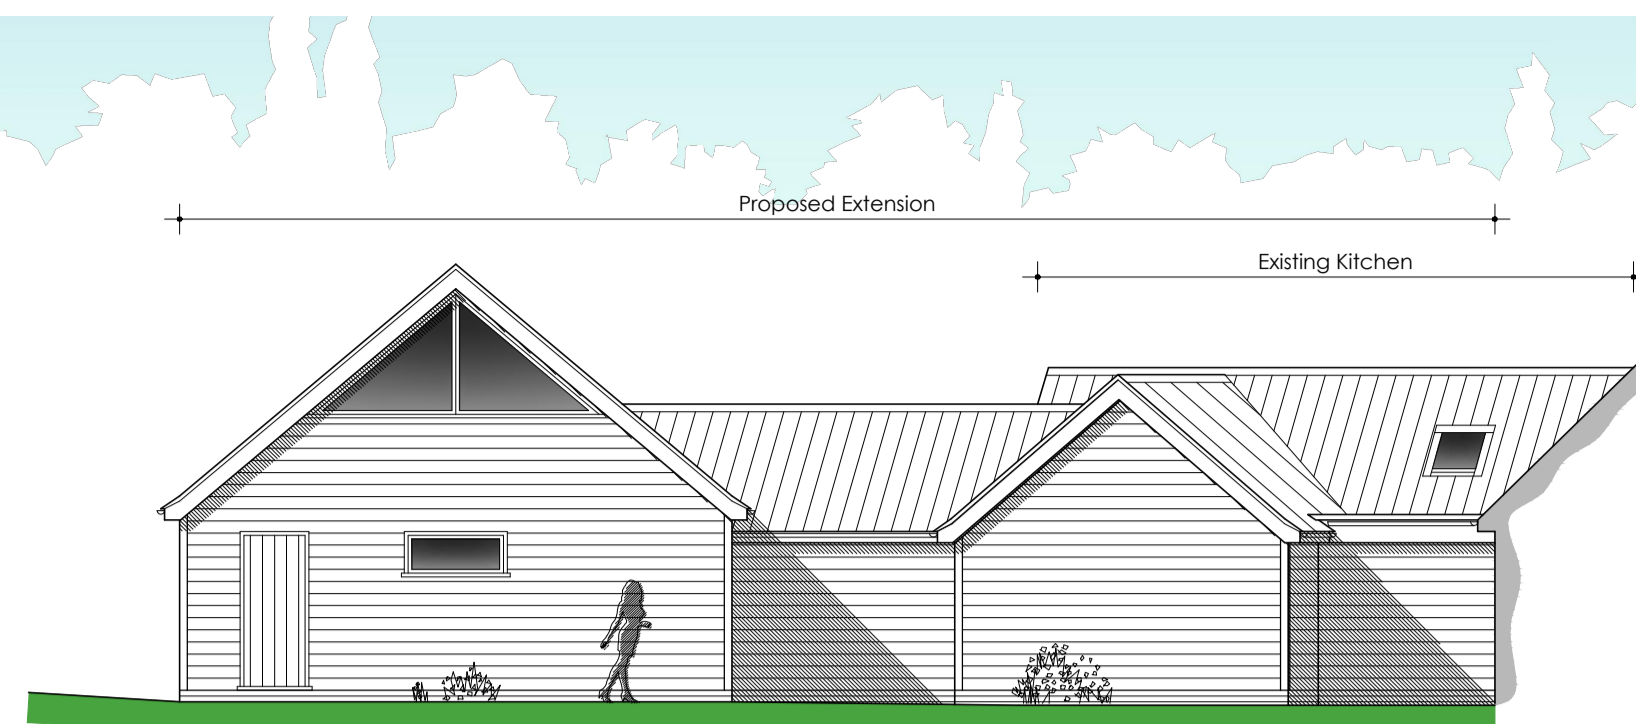


Side Elevation - west

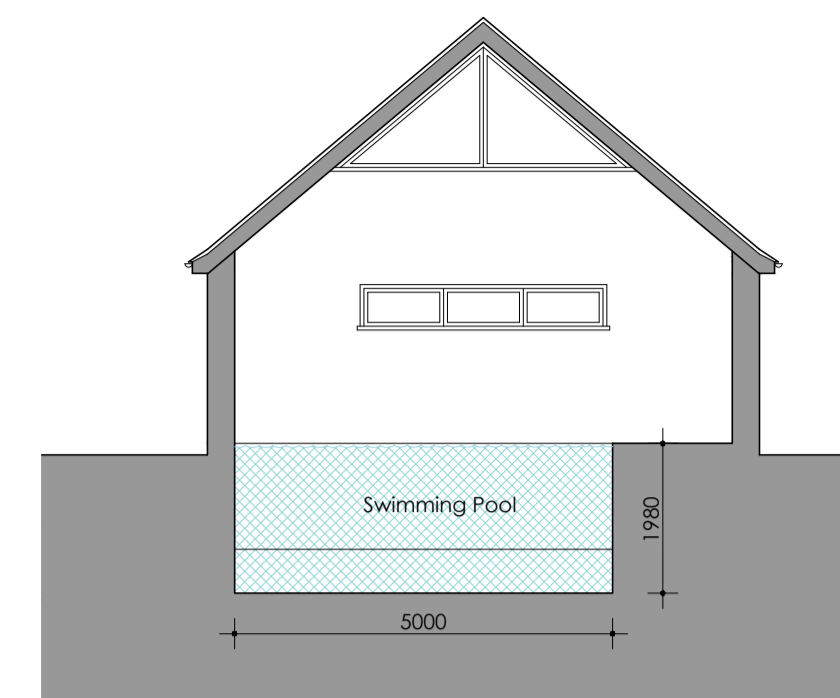


Section A-A

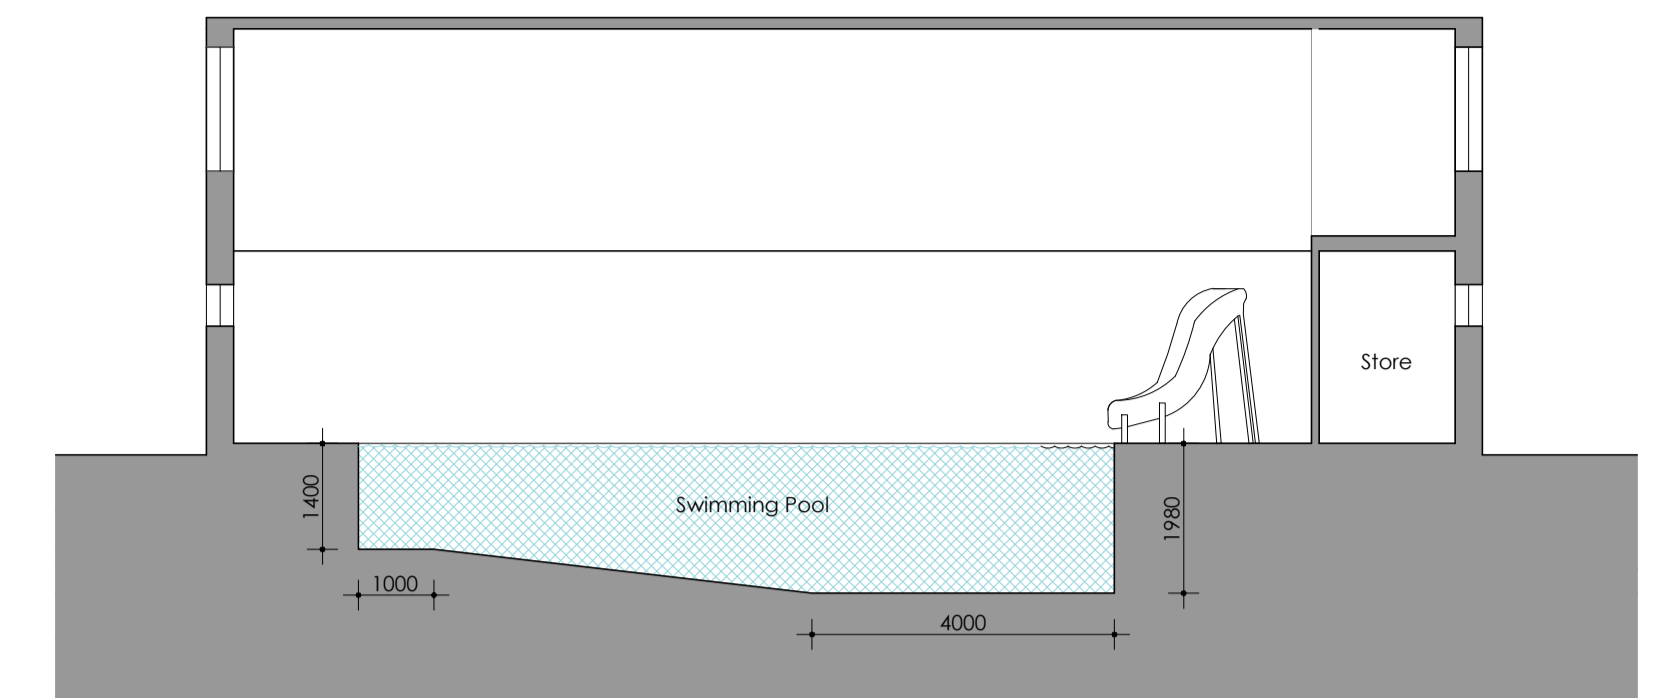



Section B-B

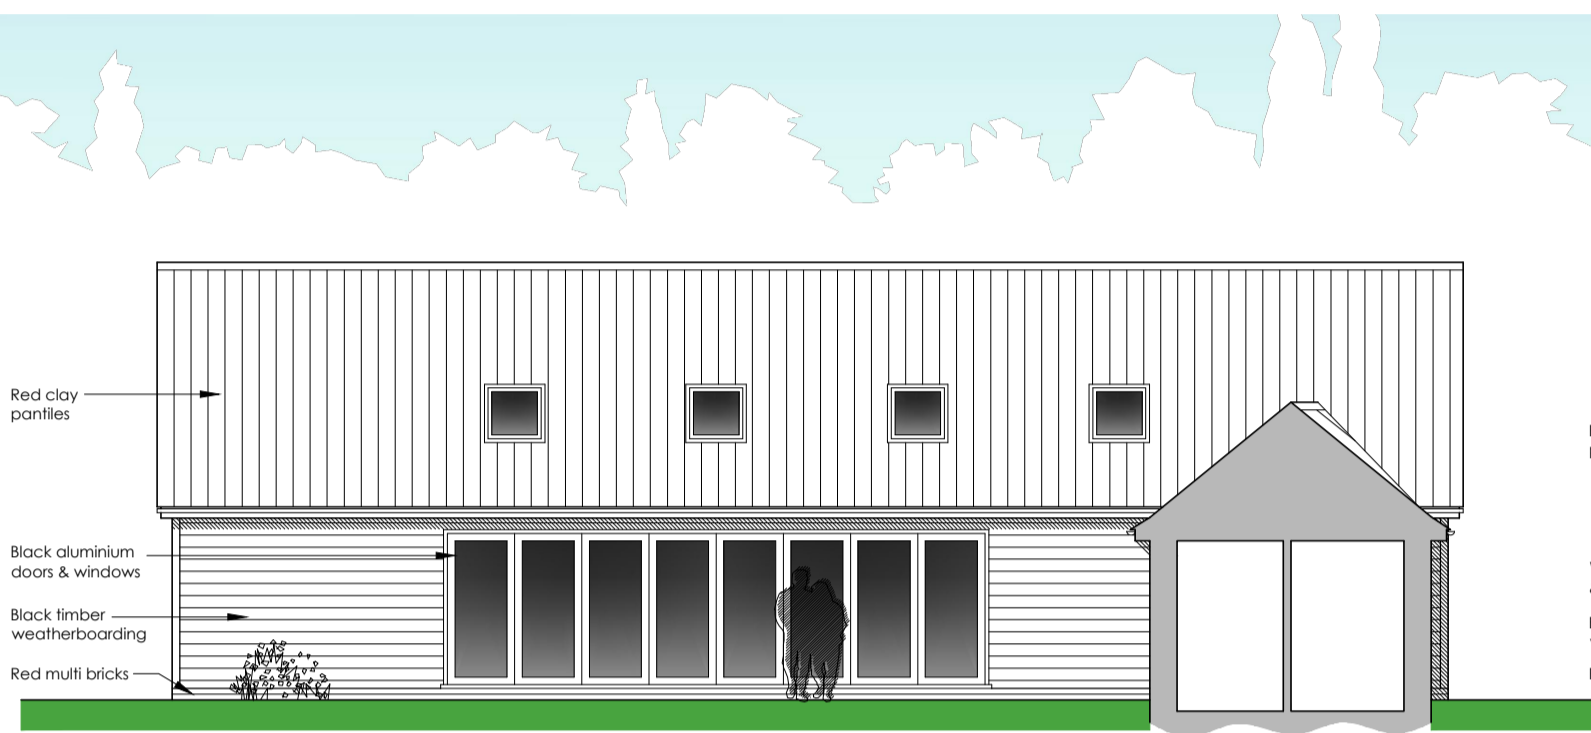

Front Elevation - south

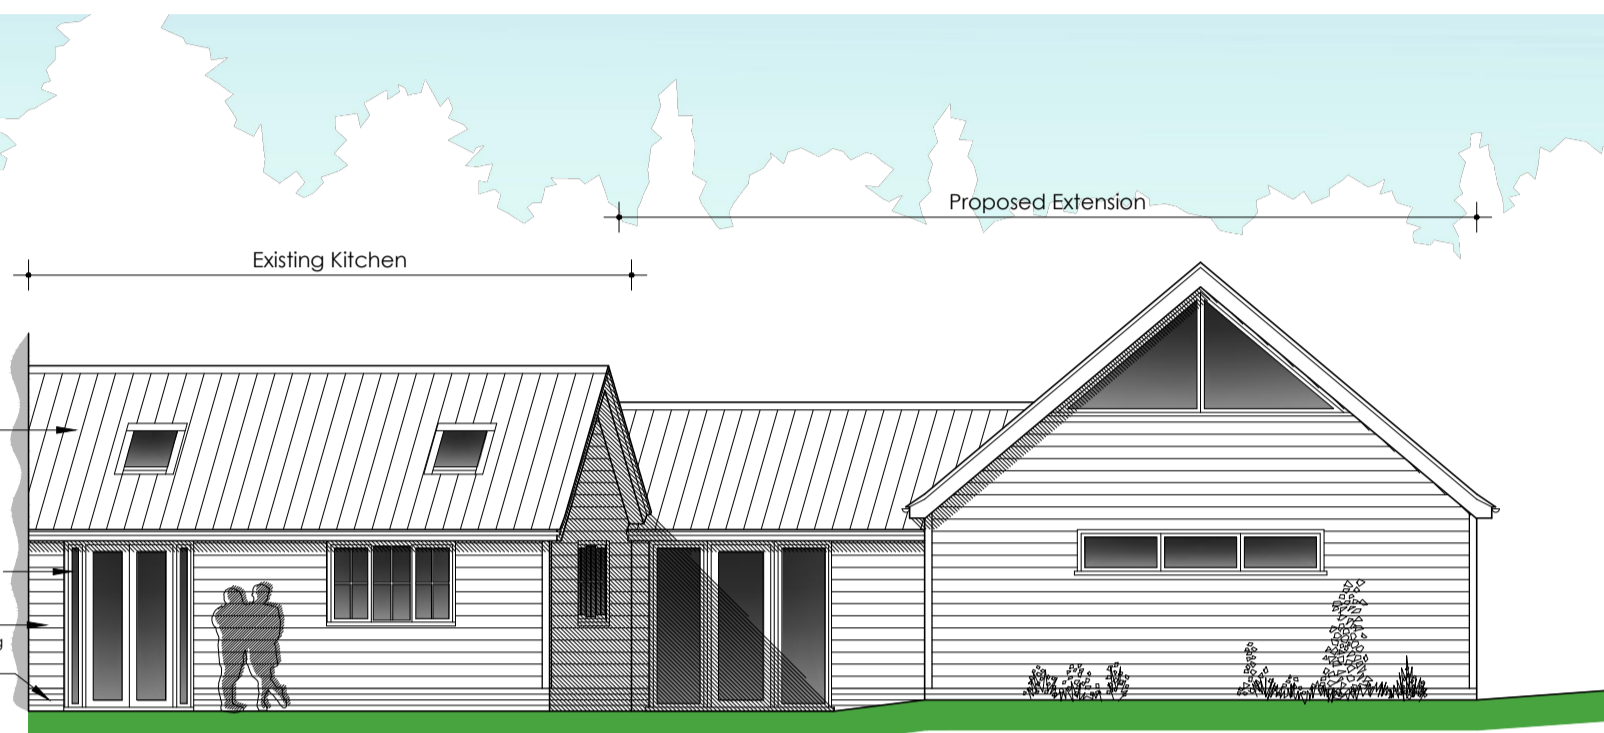

Side Elevation - east

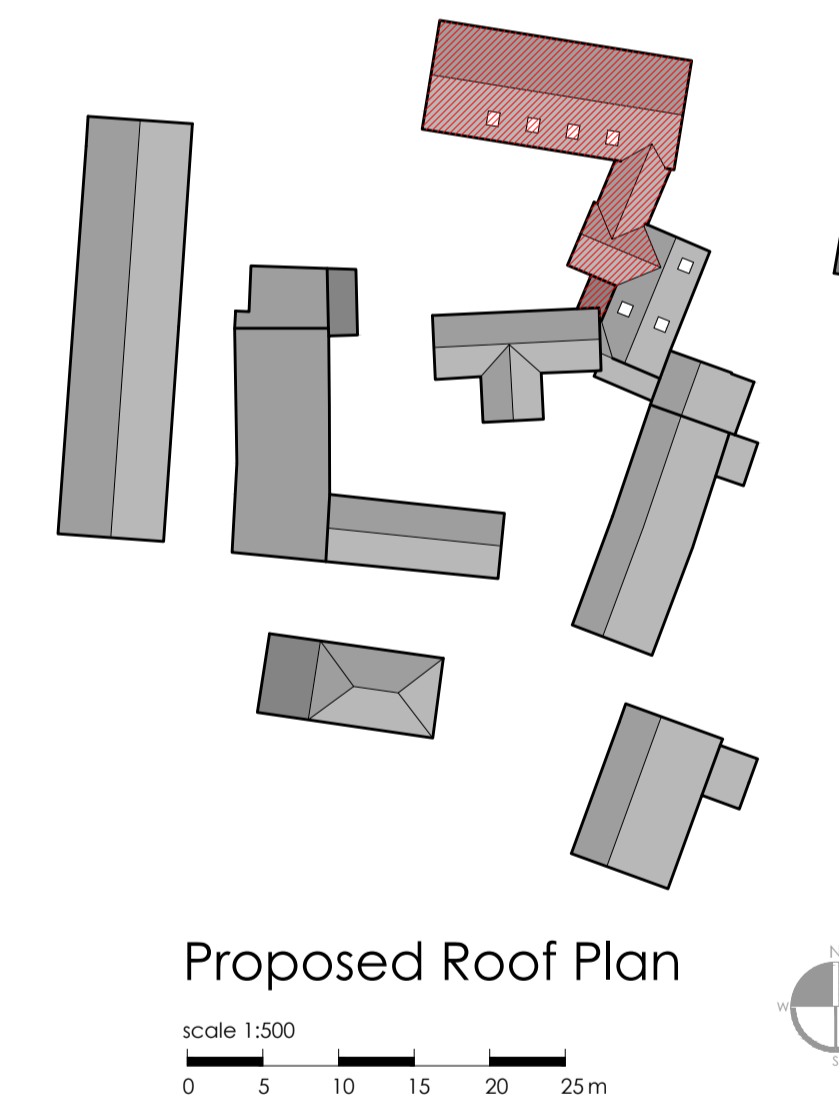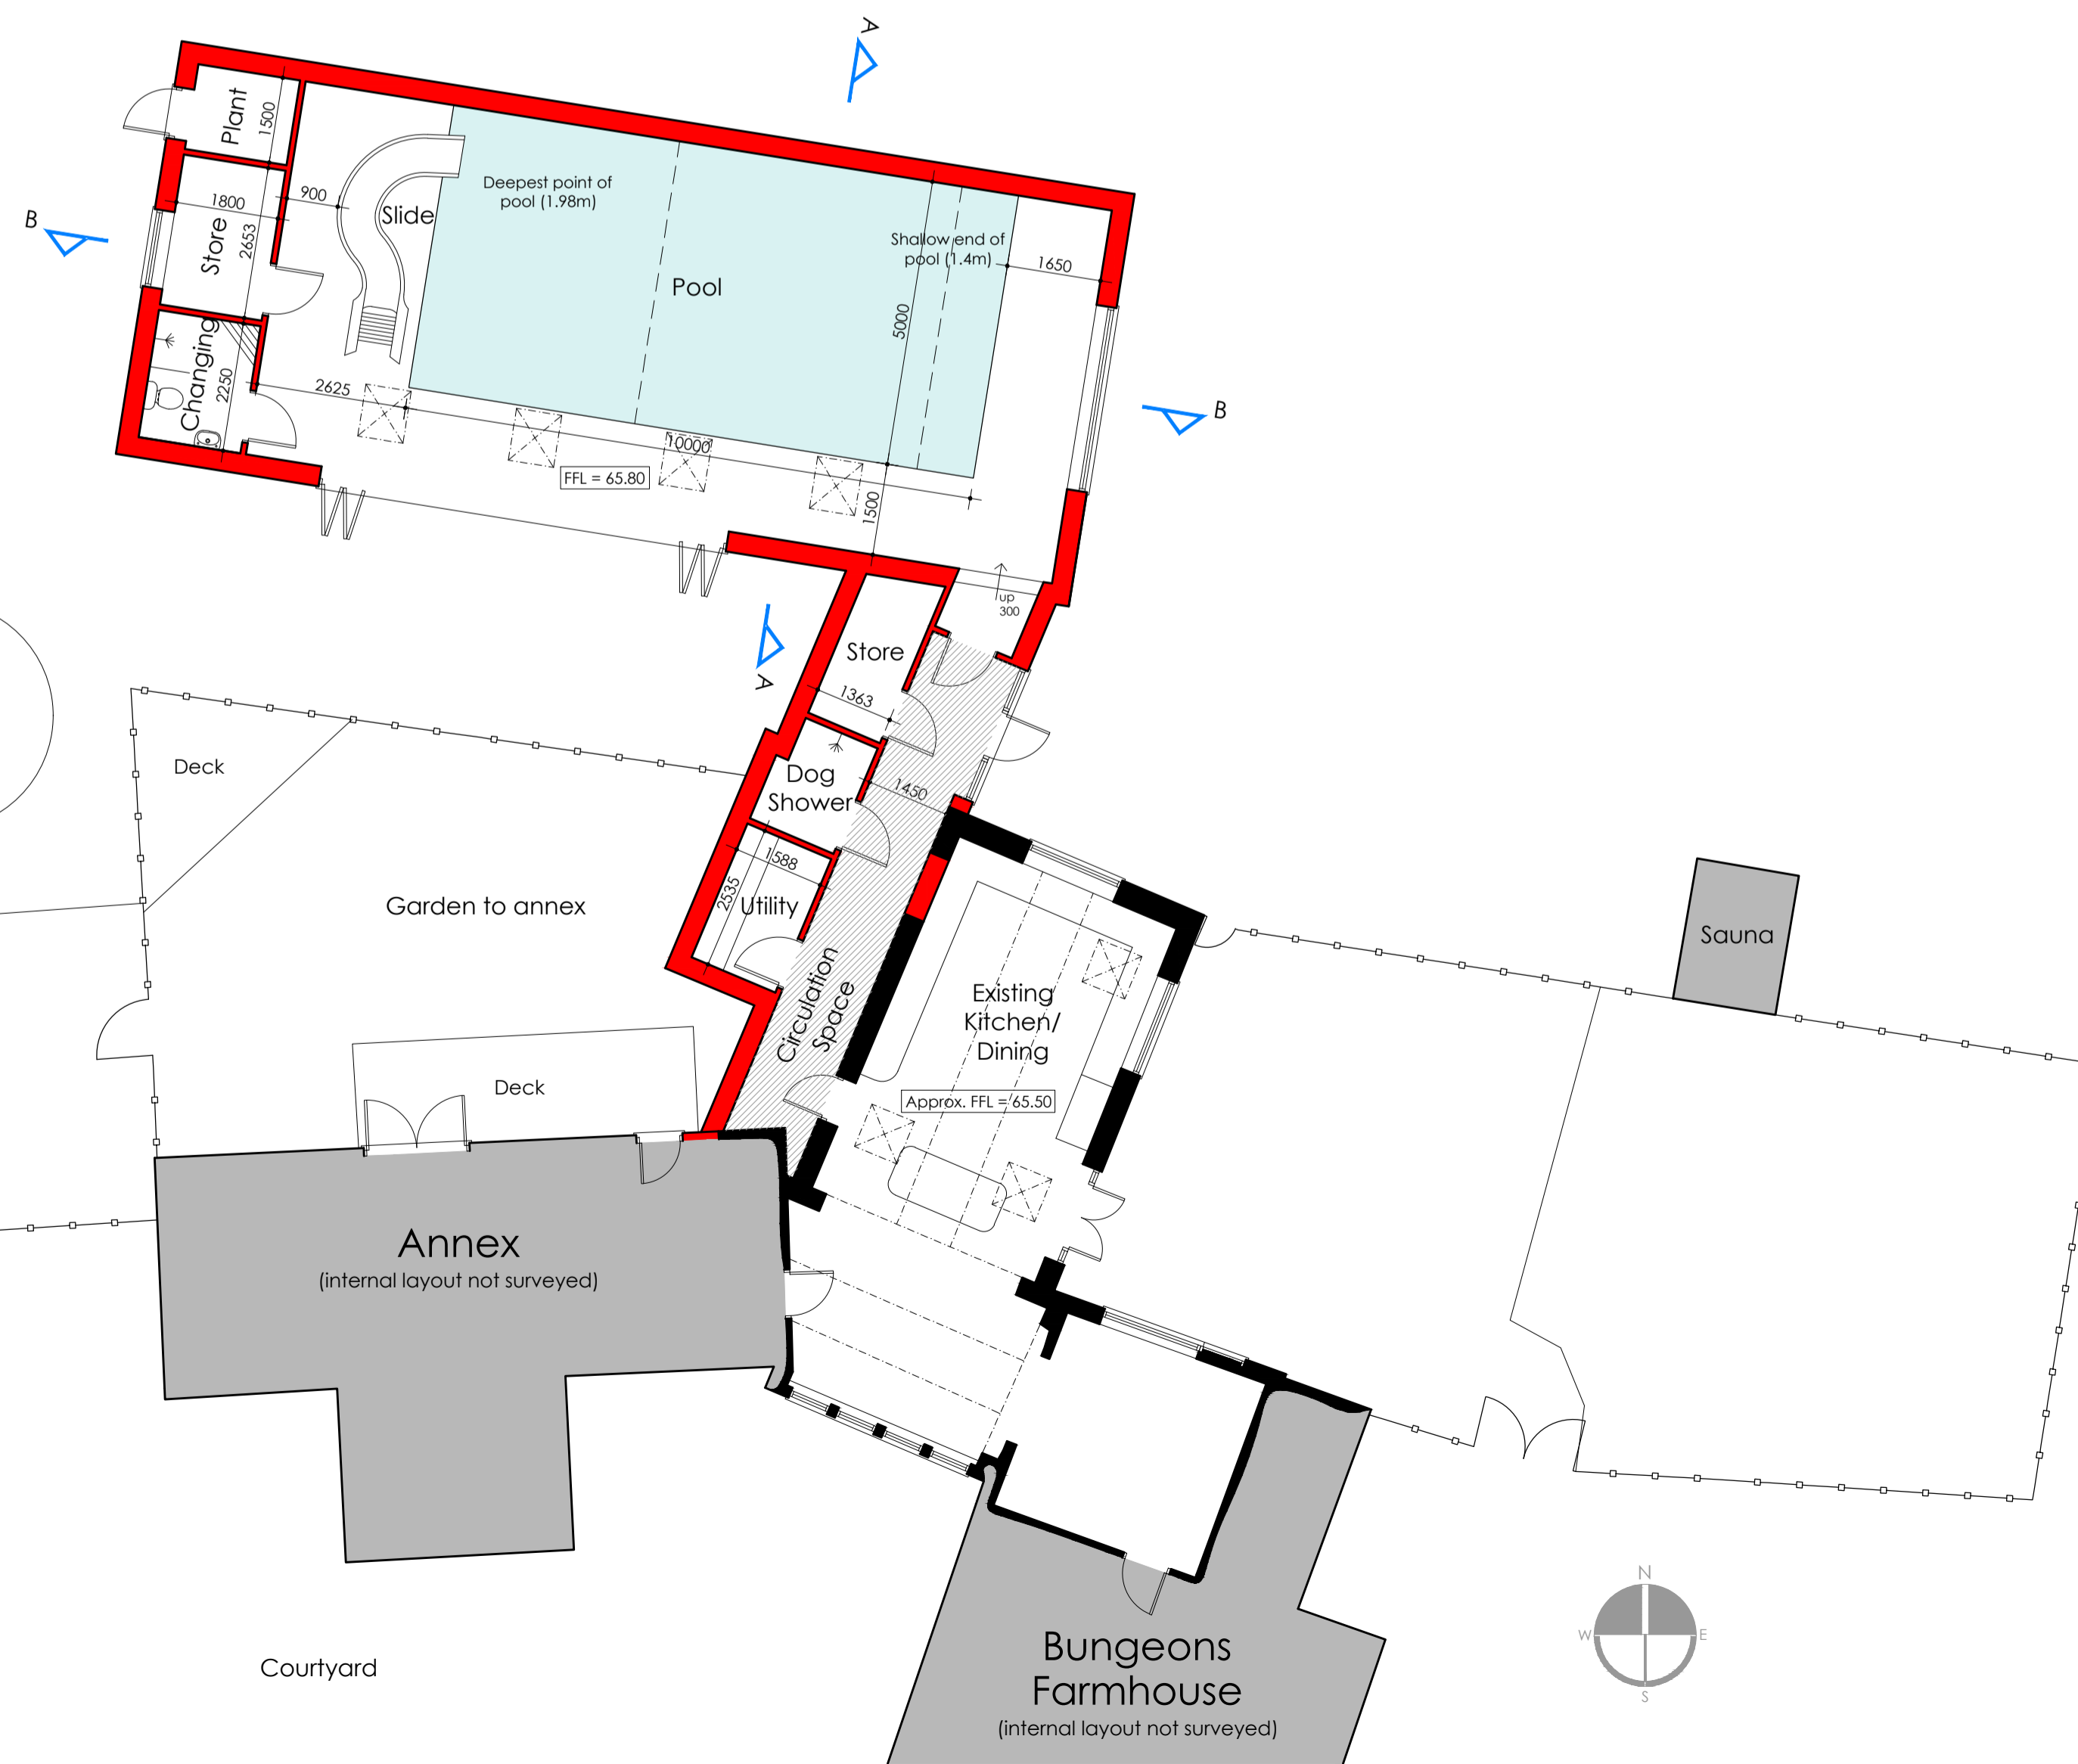

Proposed Roof Plan

scale 1:500
0 5 10 15 20 25m

Rev C Mar 23 Cross sections added
Rev B Sept 22 Amended to client comments and added elevations
Rev A Sept 22 Amended to client comments

LAST & TRICKER
PARTNERSHIP
3 Lower Brook Mews,
Lower Brook Street
Ipswich, Suffolk, IP4 1RA
01473 252961 / 01473 233129
www.lastandtricker.co.uk
info@lastandtricker.co.uk

Client: Mr D. Bates

Project: New Swimming Pool,
Bungeons Farm,
Barking, Suffolk,
IP6 8HN.

Drawing: Proposed Ground Floor Plan

Date: Sept '22 Scale: 1:100 at A1 Drawn: JN

Job No: 5858 Dwg No: 3 Revision: C

scale 1:100
0 1 2 3 4 5m