



1 PROPOSED CARPORT & GARAGE - GA PLAN

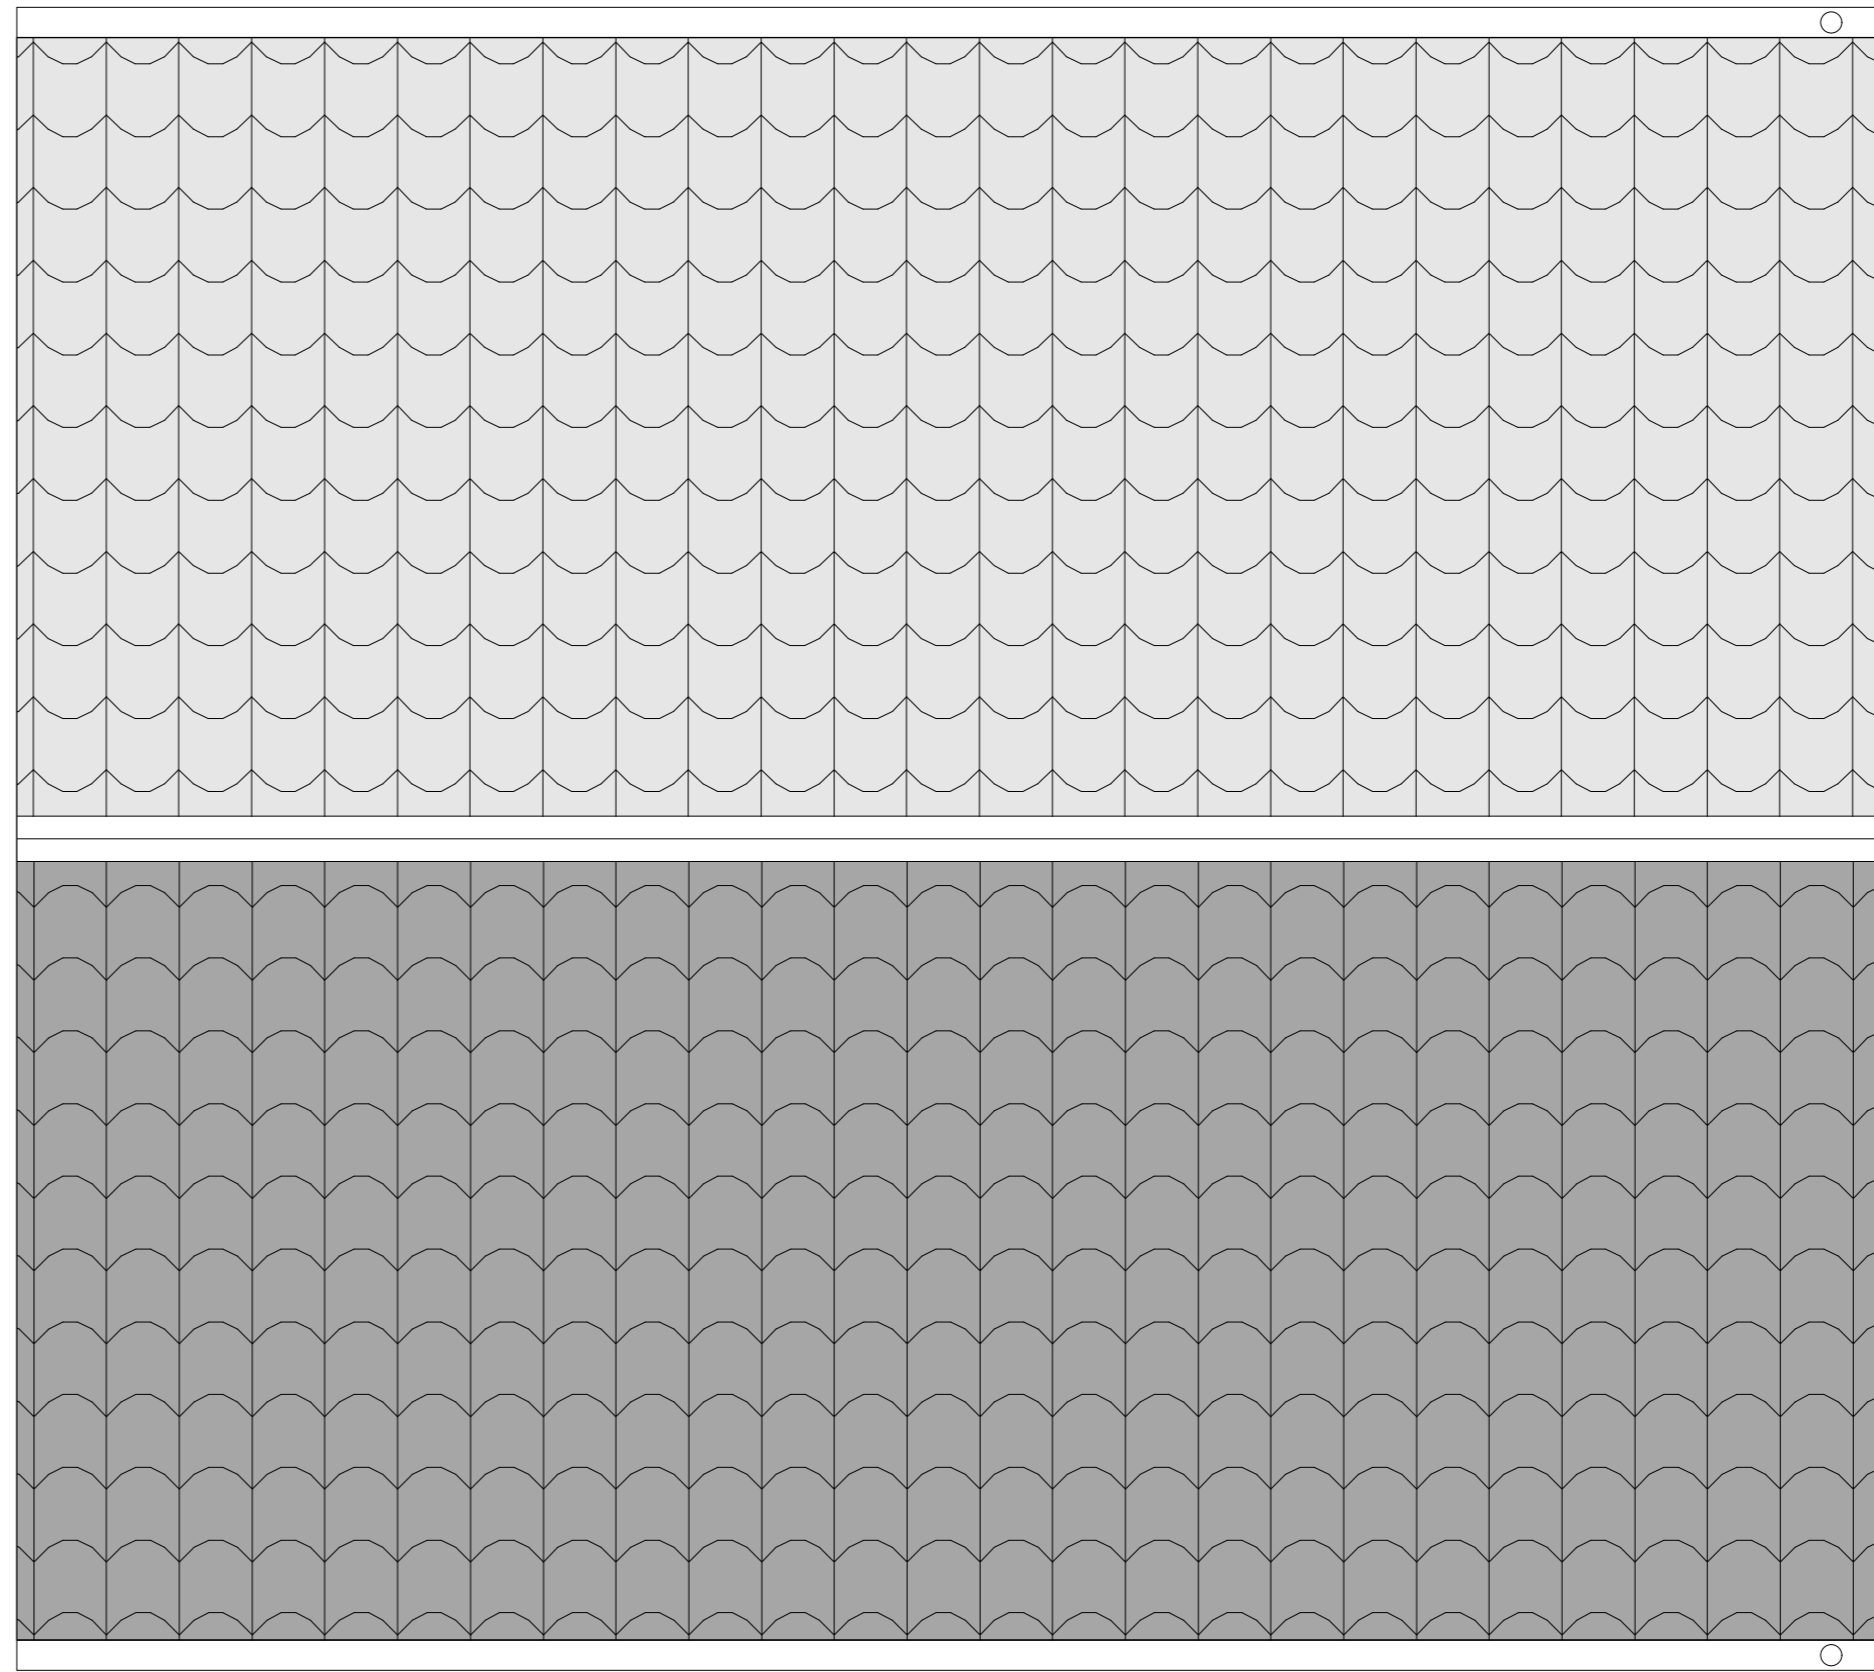

2 PROPOSED CARPORT & GARAGE - ROOF PLAN

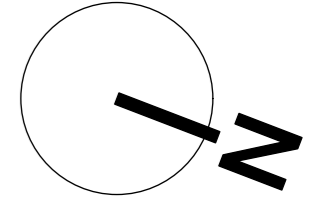

SCHEDULE OF MATERIALS

ROOF:
Reclaimed pantiles - to match Ivy Cottage

WALLS:
Timber framed with pressure treated horizontal timber cladding

CARPORT:
Timber frame

DOORS:
Timber doors

RAINWATER GOODS:
uPVC Gutters & Downpipes, Colour: Black
2no. Water Butts, Colour: Black

Rev	Date	Description	By

Client
A J BATTY

Project
IVY COTTAGE
CLEEVE
BS49 4PH

Drawing
**CARPORT & GARAGE
- GA PLAN & ROOF PLAN**

Scale	Status	Date	Drawn	Checked
1:25@ A3	PLANNING	10/04/23	AJB	

Drawing No. **1007/P500** Revision

