



1 PROPOSED EAST ELEVATION

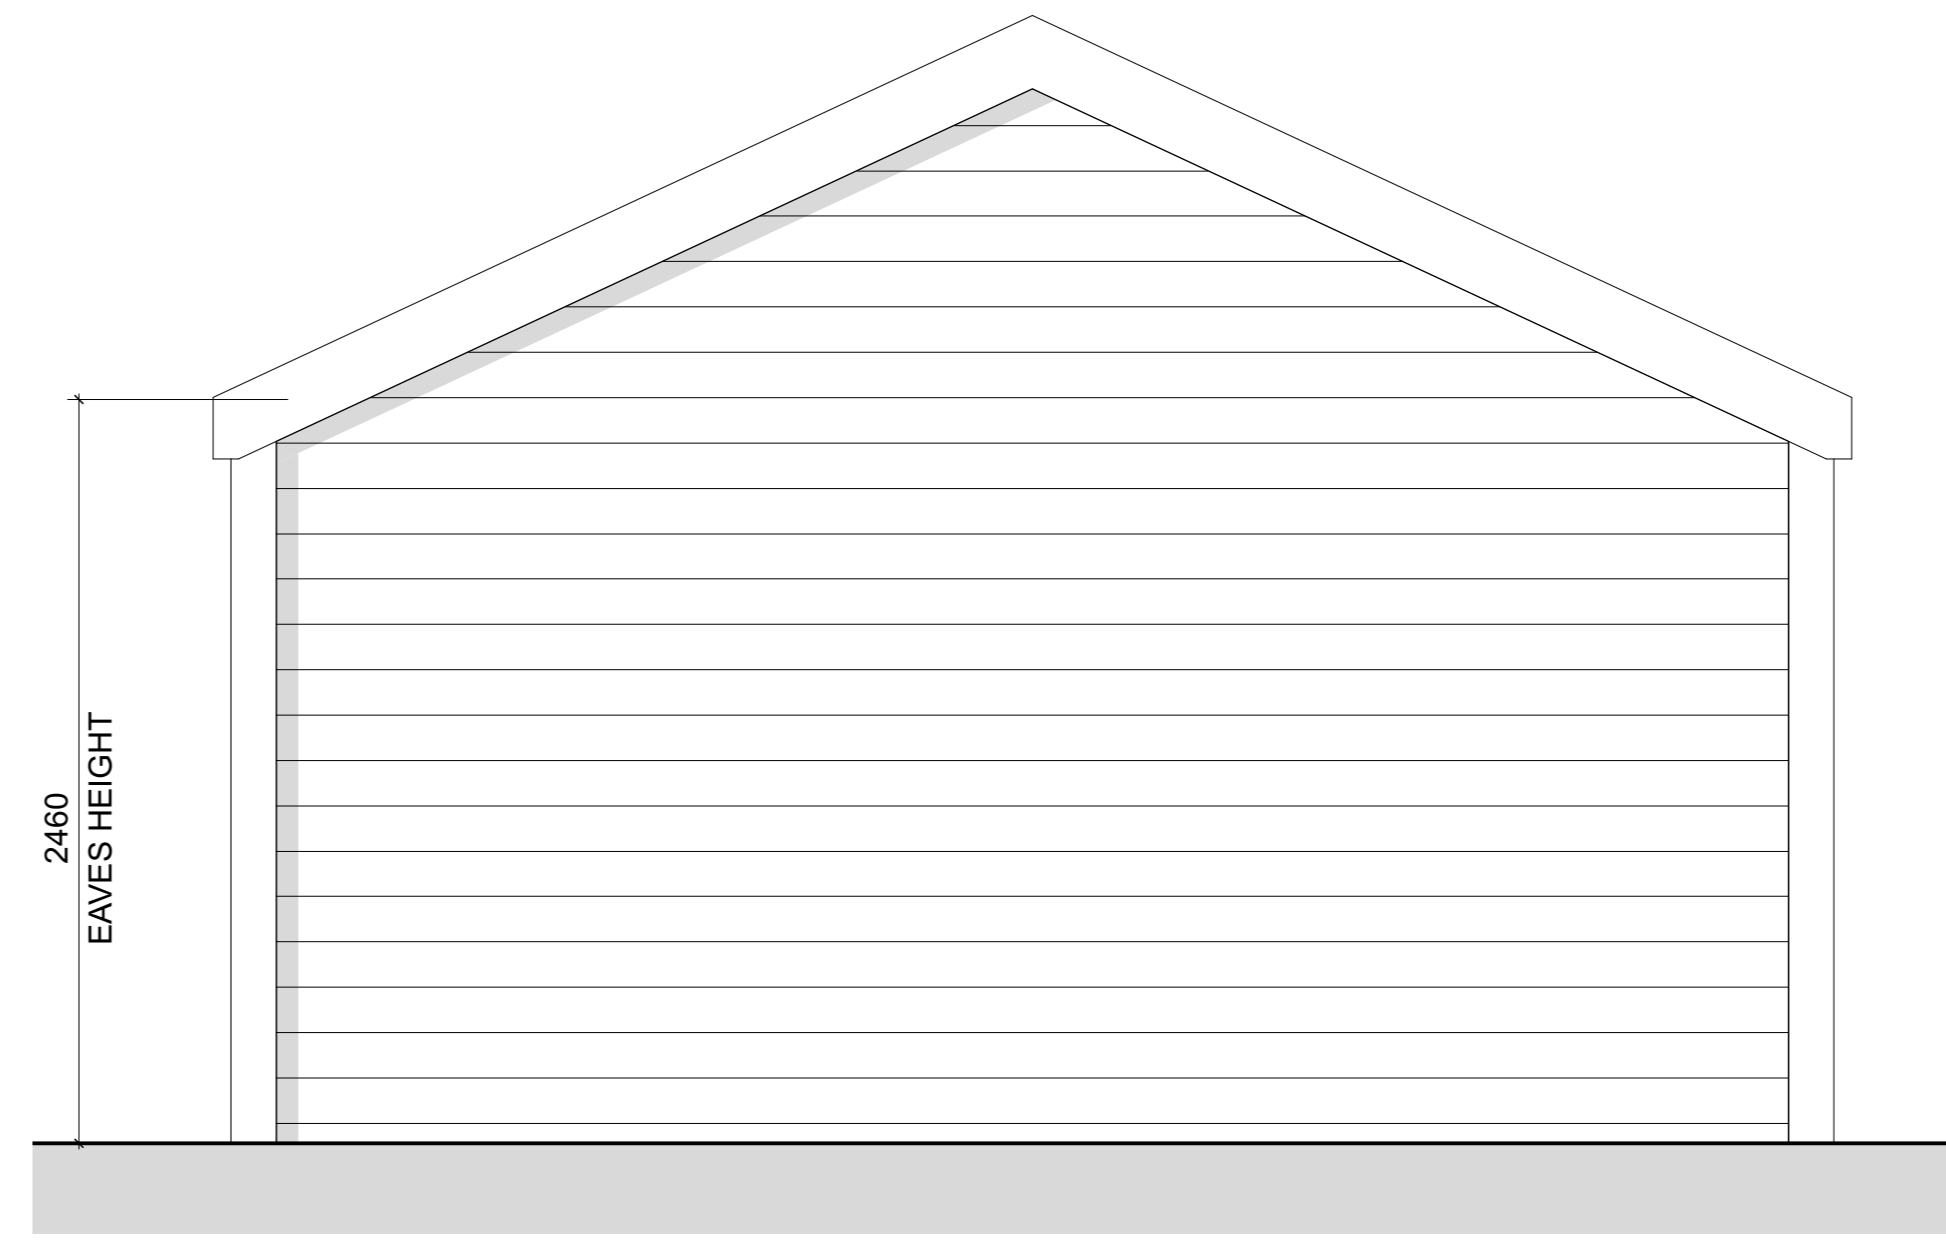


2 PROPOSED NORTH ELEVATION

SCHEDULE OF MATERIALS	
ROOF:	Reclaimed pantiles - to match Ivy Cottage
WALLS:	Timber framed with pressure treated horizontal timber cladding
CARPORY:	Timber frame
DOORS:	Timber doors
RAINWATER GOODS:	uPVC Gutters & Downpipes, Colour: Black
	2no. Water Butts, Colour: Black

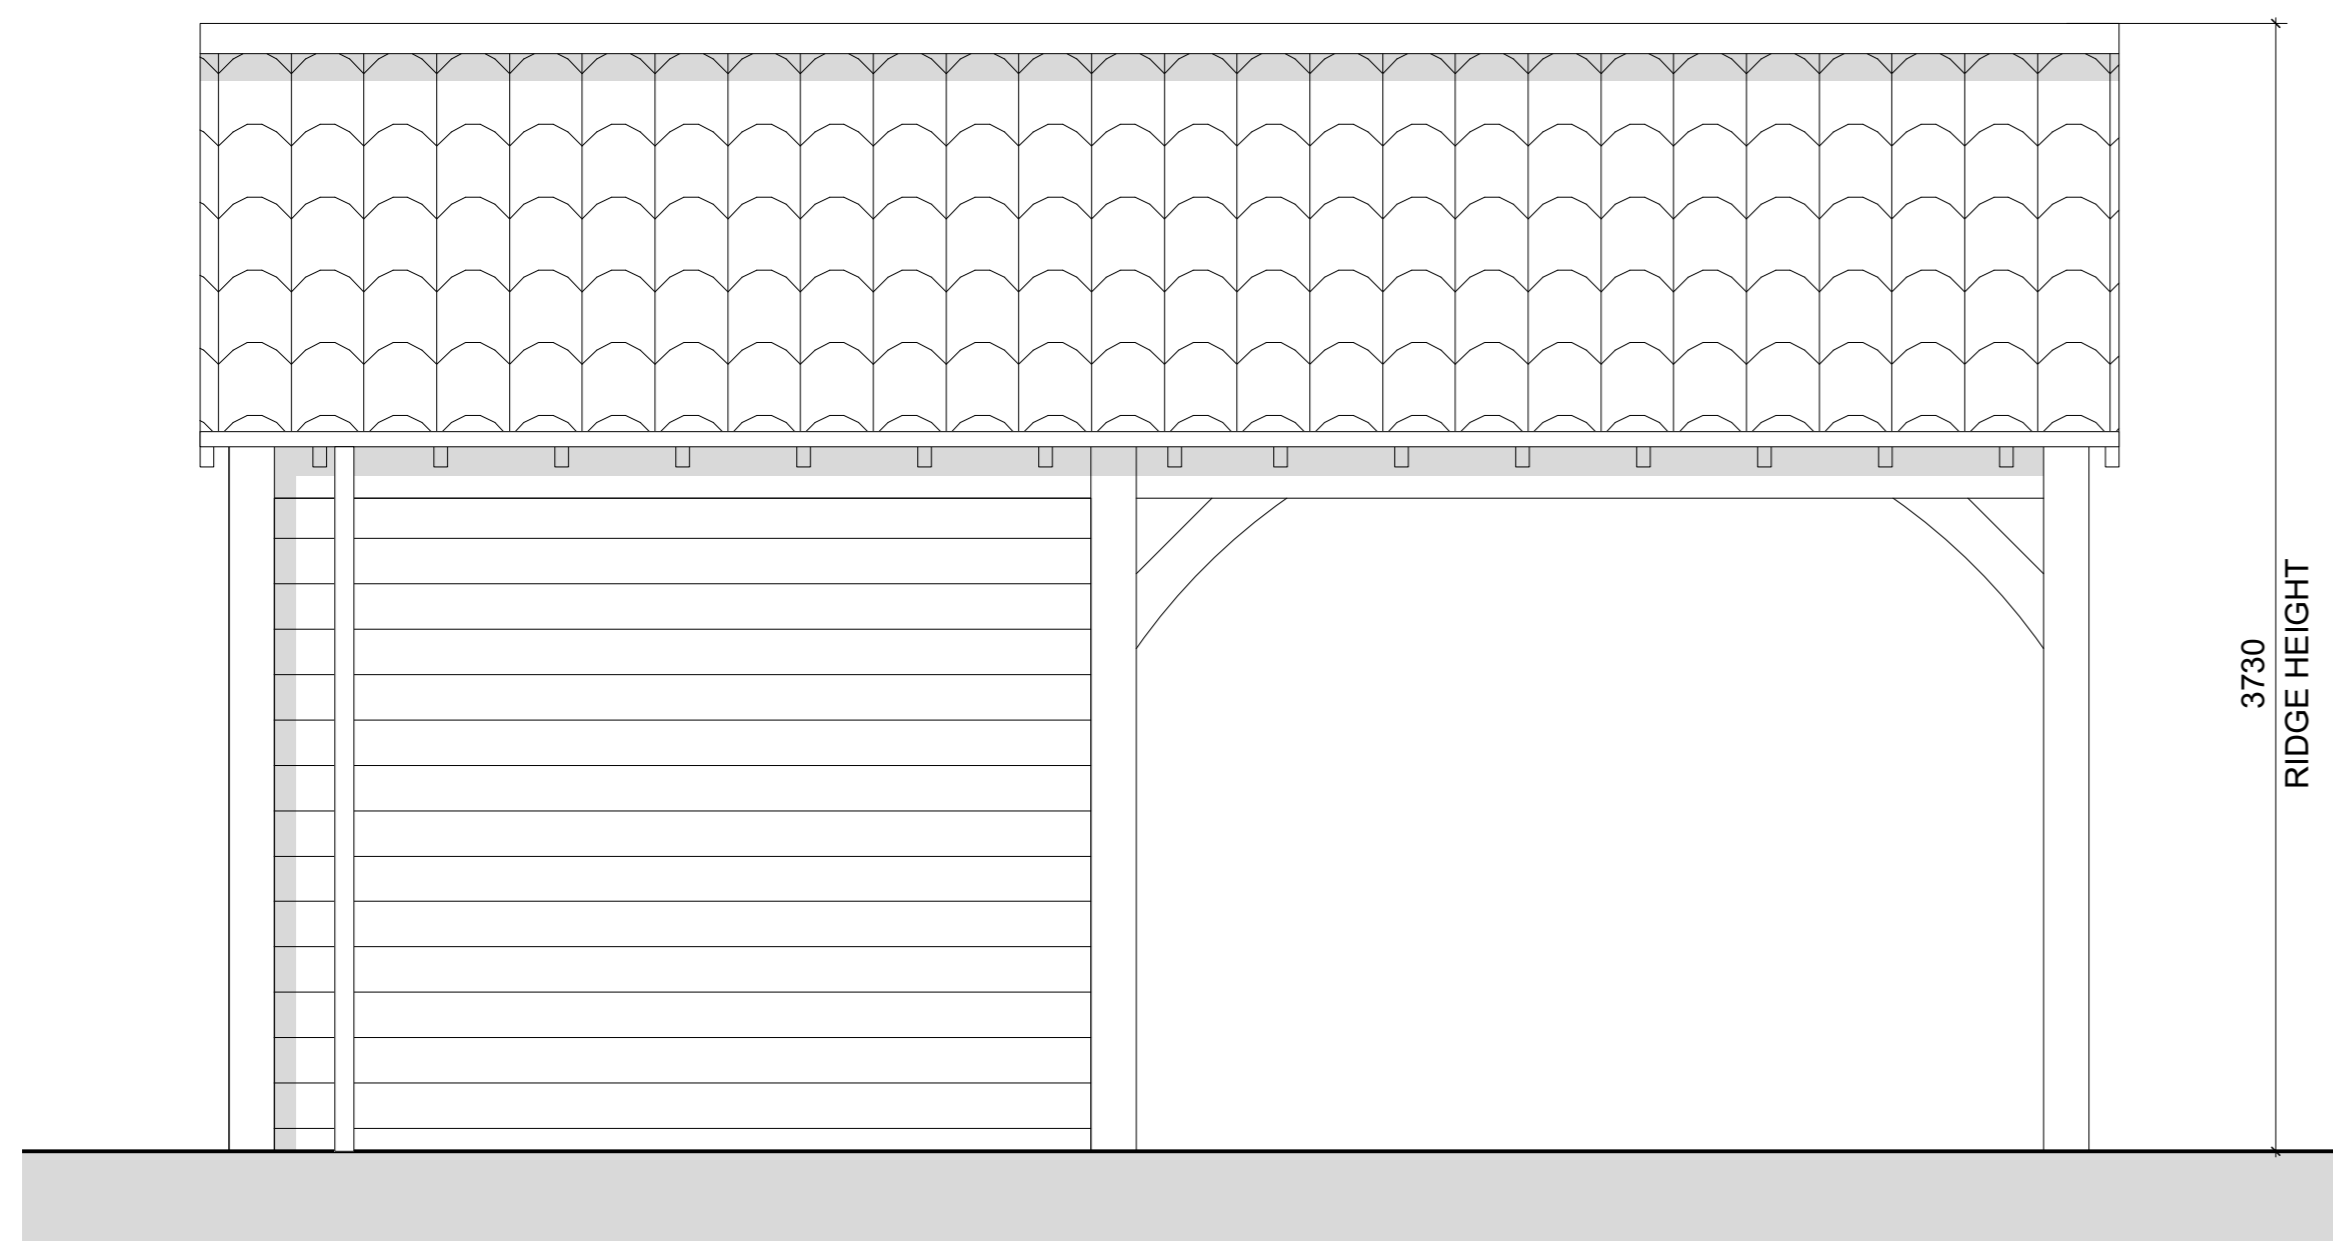

3 PROPOSED WEST ELEVATION

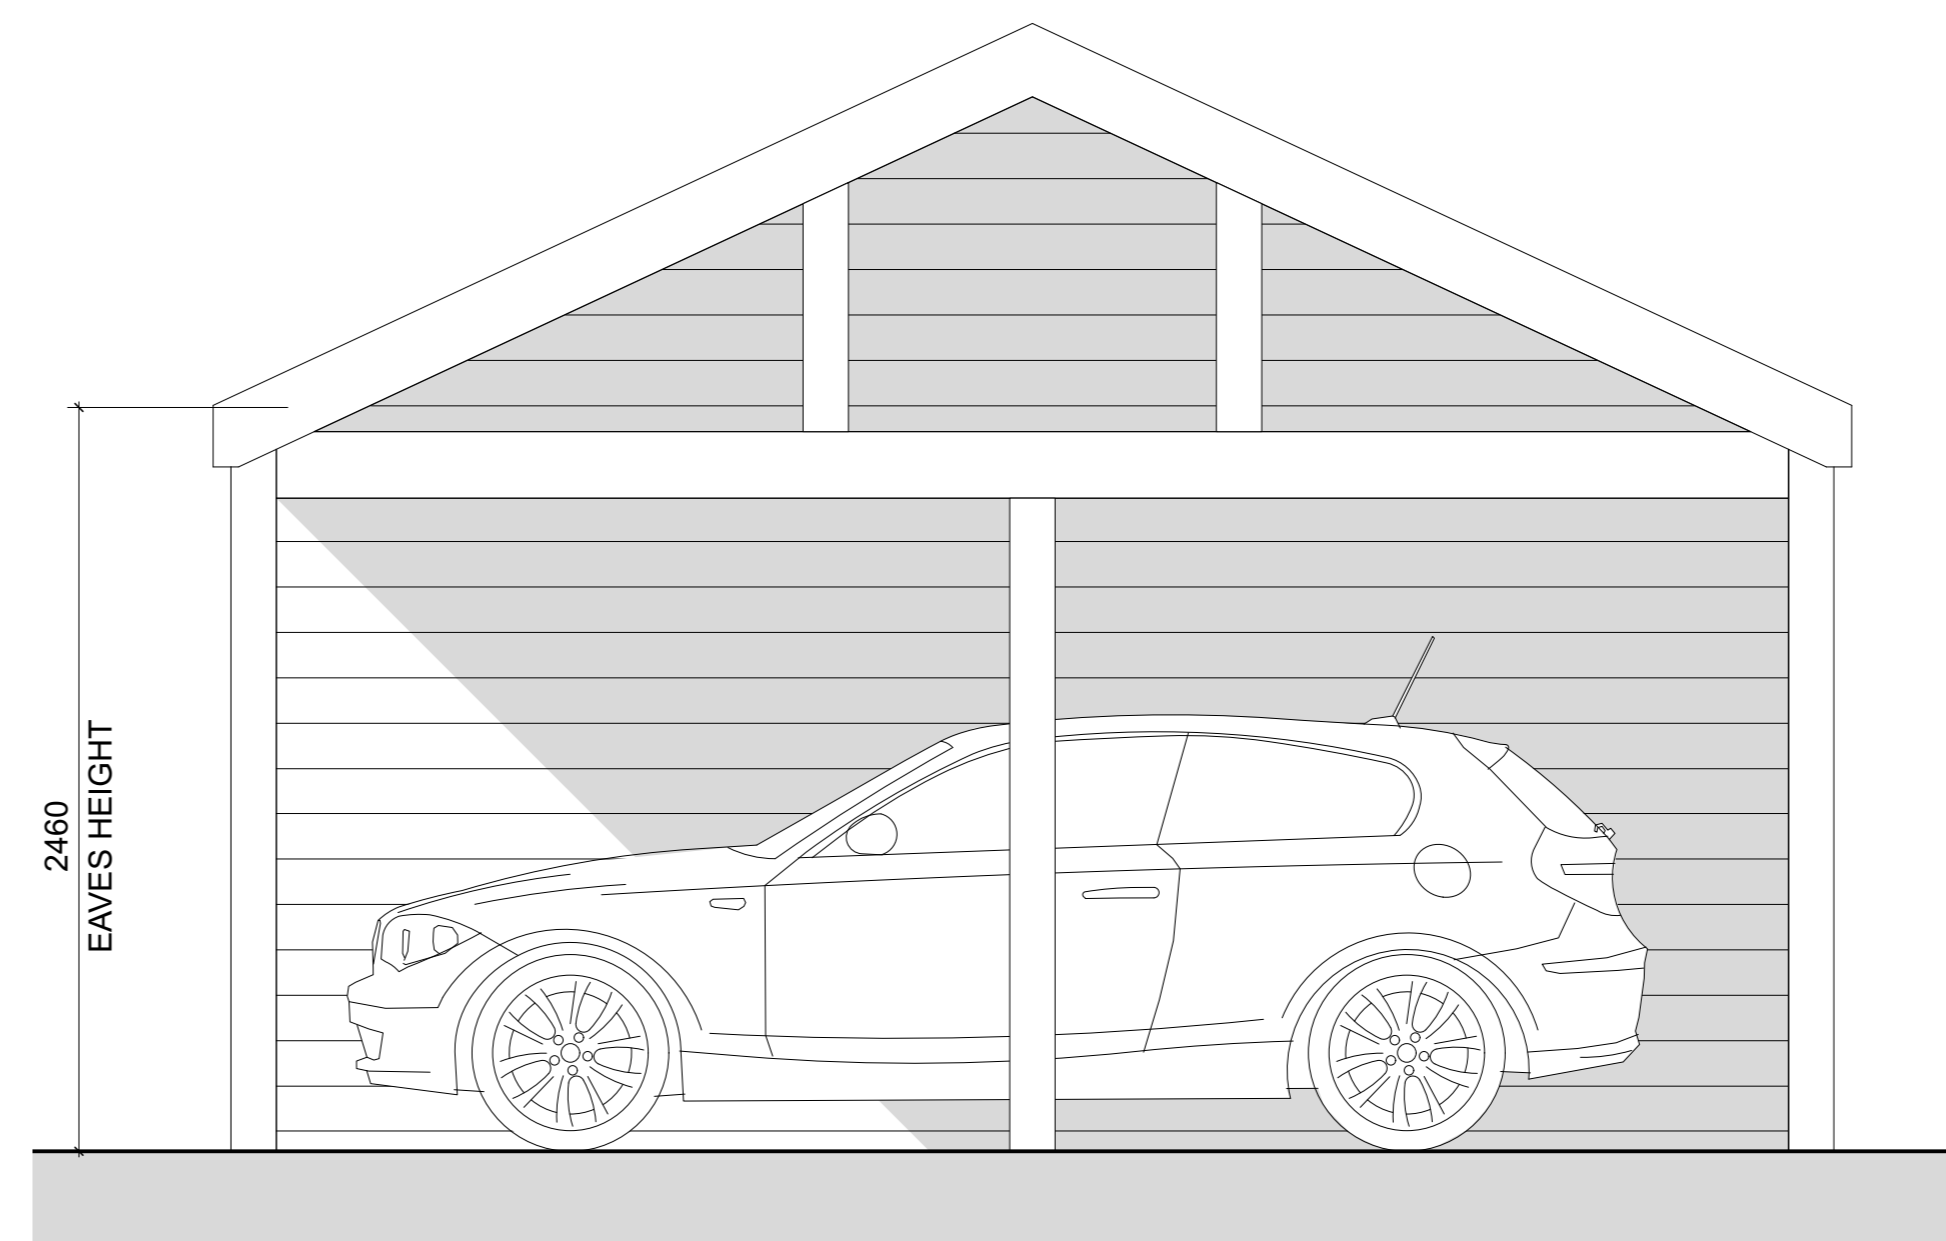


4 PROPOSED SOUTH ELEVATION

Rev	Date	Description	By

Client
A J BATTY

Project
 IVY COTTAGE
 CLEEVE
 BS49 4PH

Drawing
CARPORY & GARAGE - ELEVATIONS

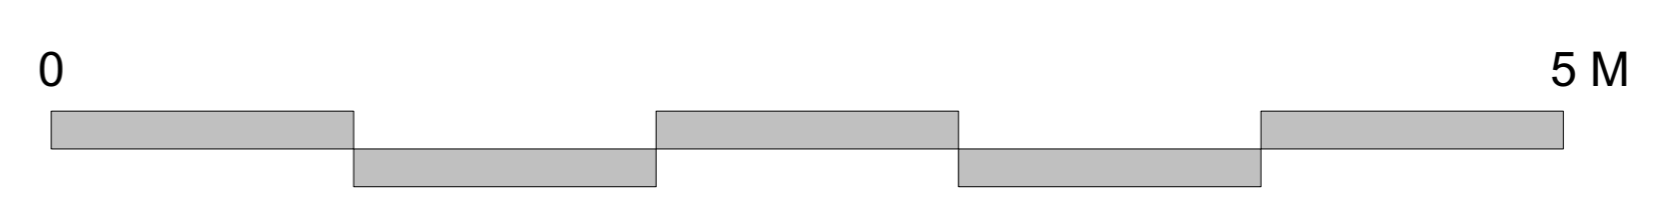

Scale	Status	Date	Drawn	Checked
1:50 @ A3	PLANNING	10/04/23	AJB	
Drawing No.				Revision
1901/P501				