



VIEW FROM NORTH

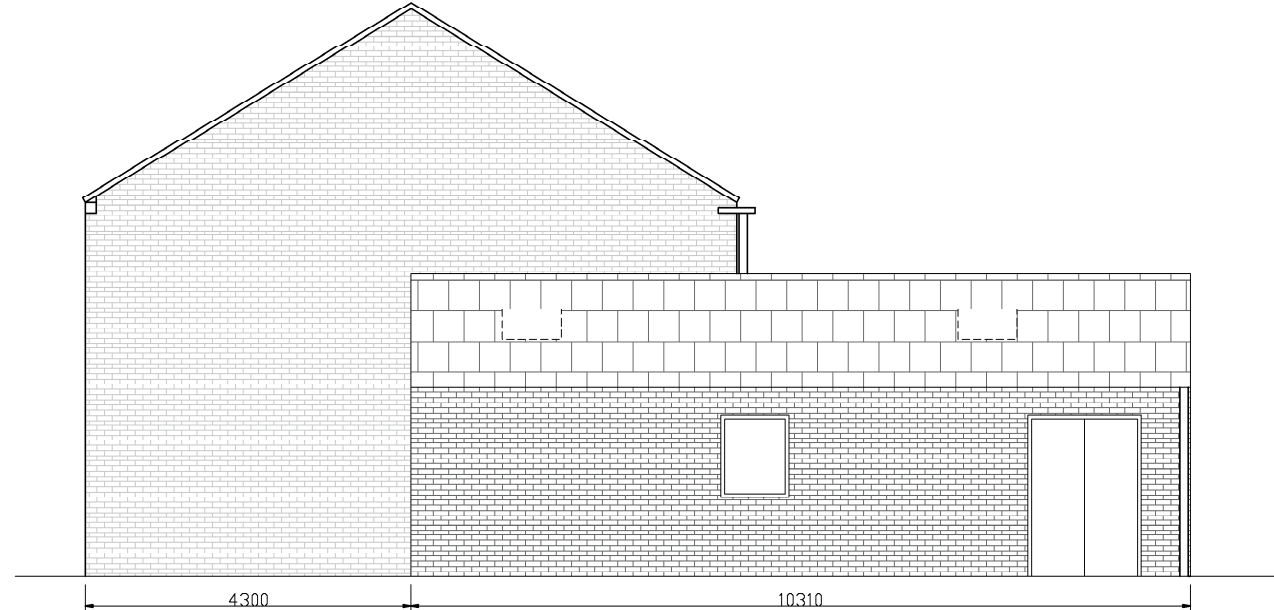

VIEW FROM EAST

- NEW WALLS
- EXISTING WALLS
- PHASE 1
- PHASE 2

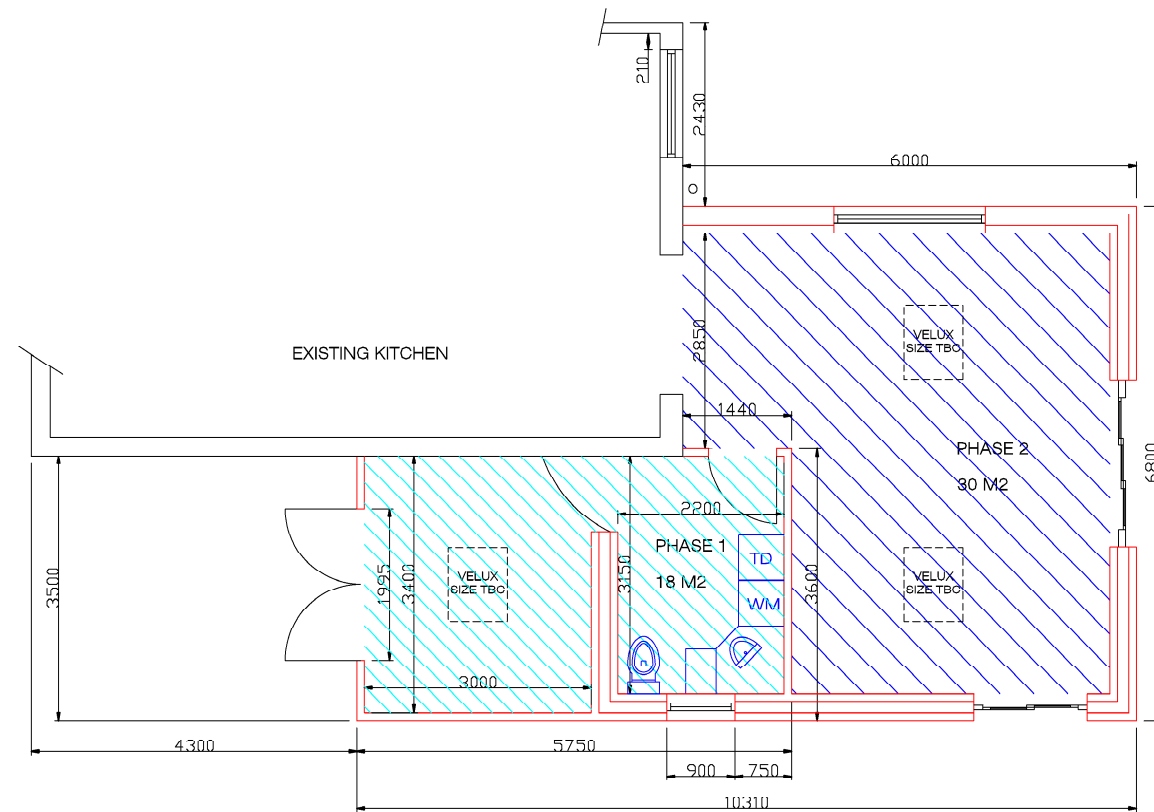

PROPOSED GROUND FLOOR PLAN

Mr. S. Hepburn
85 Palmer Road
CV31 2HR

© this drawing is
protected by
copyright

Scale: 1:100@A3	Drawing No: OKD1001	Revision: A.0	Date: 08/03/23	Author: OKD
--------------------	------------------------	------------------	-------------------	----------------

Proposed Elevations And Ground Floor Plan

NOTES:

New brick referene:
IBSTOCK ALDRIDGE BURNTWOOD RED RUSTIC