


- NEW WALLS
- EXISTING WALLS
- PHASE 1
- PHASE 2

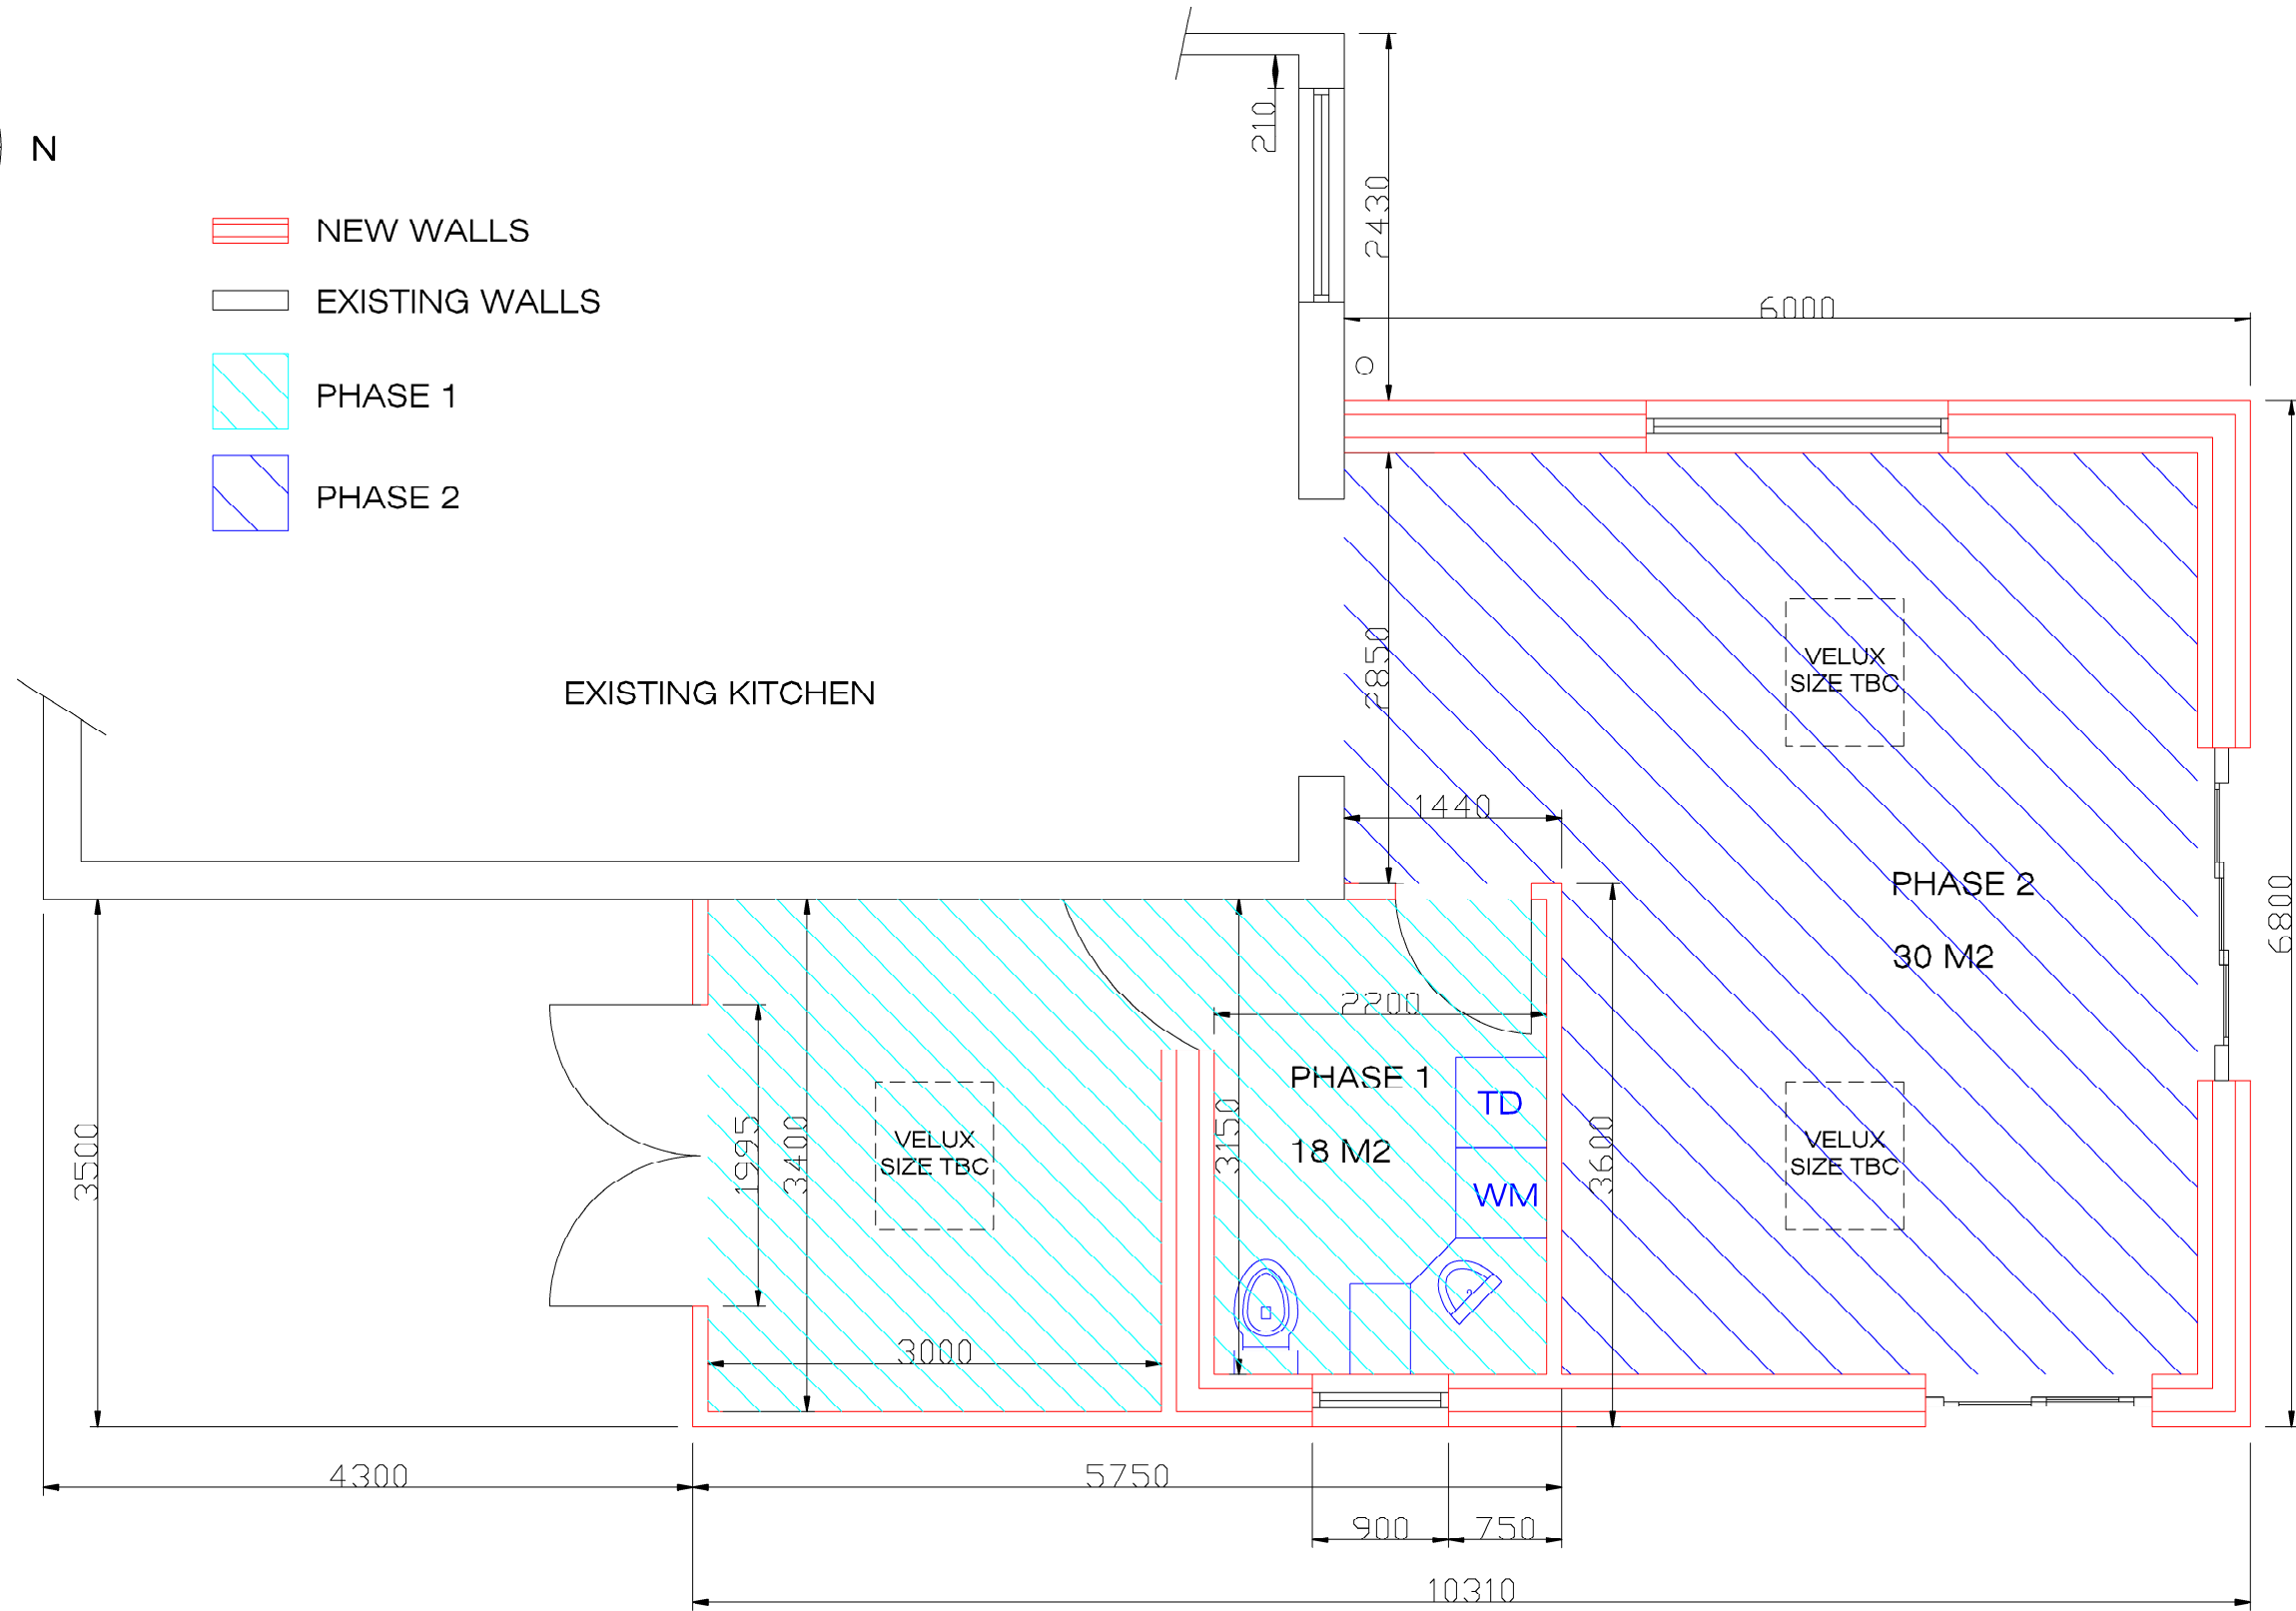

Mr. S. Hepburn
85 Palmer Road
CV31 2HR

© this drawing is
protected by
copyright

Scale: 1:50@A3	Drawing No: OKD1001	Revision: A.0	Date: 08/03/23	Author: OKD
-------------------	------------------------	------------------	-------------------	----------------

Proposed Ground Floor Plan

NOTES:

New brick referene:
IBSTOCK ALDRIDGE BURNTWOOD RED RUSTIC