



SOUTH VIEW

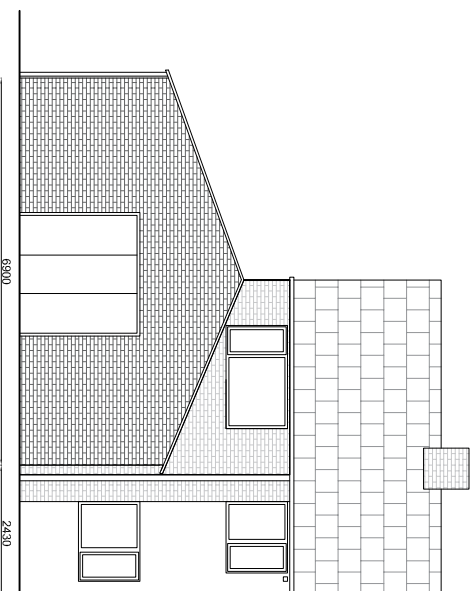

NORTH VIEW

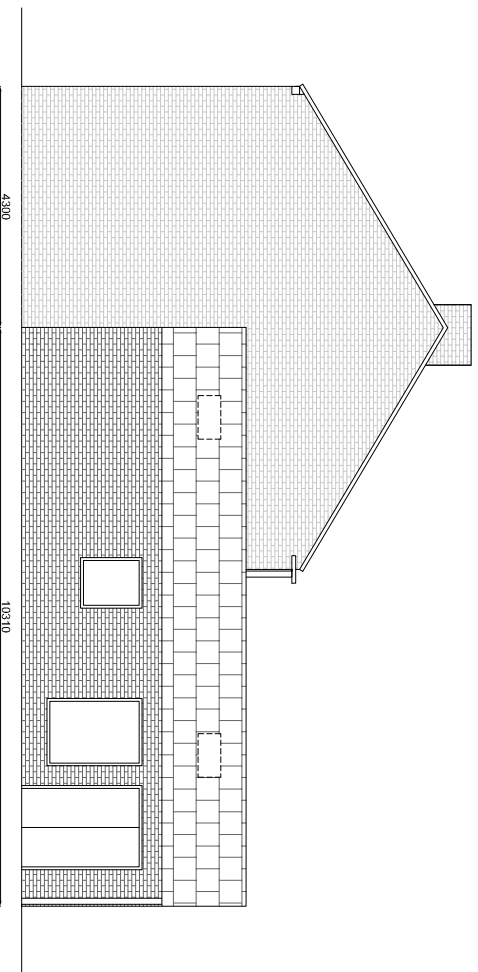

EAST VIEW

Mr. S. Heppburn
85 Palmer Road
CV31 2HR

© this drawing is
protected by
copyright

Scale: 1:100@A3

Drawing No: OKD1001

Revision: A.0

Date: 12/01/23

Author: OKD

Proposed Elevations And Ground Floor Plan

NOTES:
New brick reference:
B1STOCK ALDRIDGE BURNTWOOD RED RUSTIC