
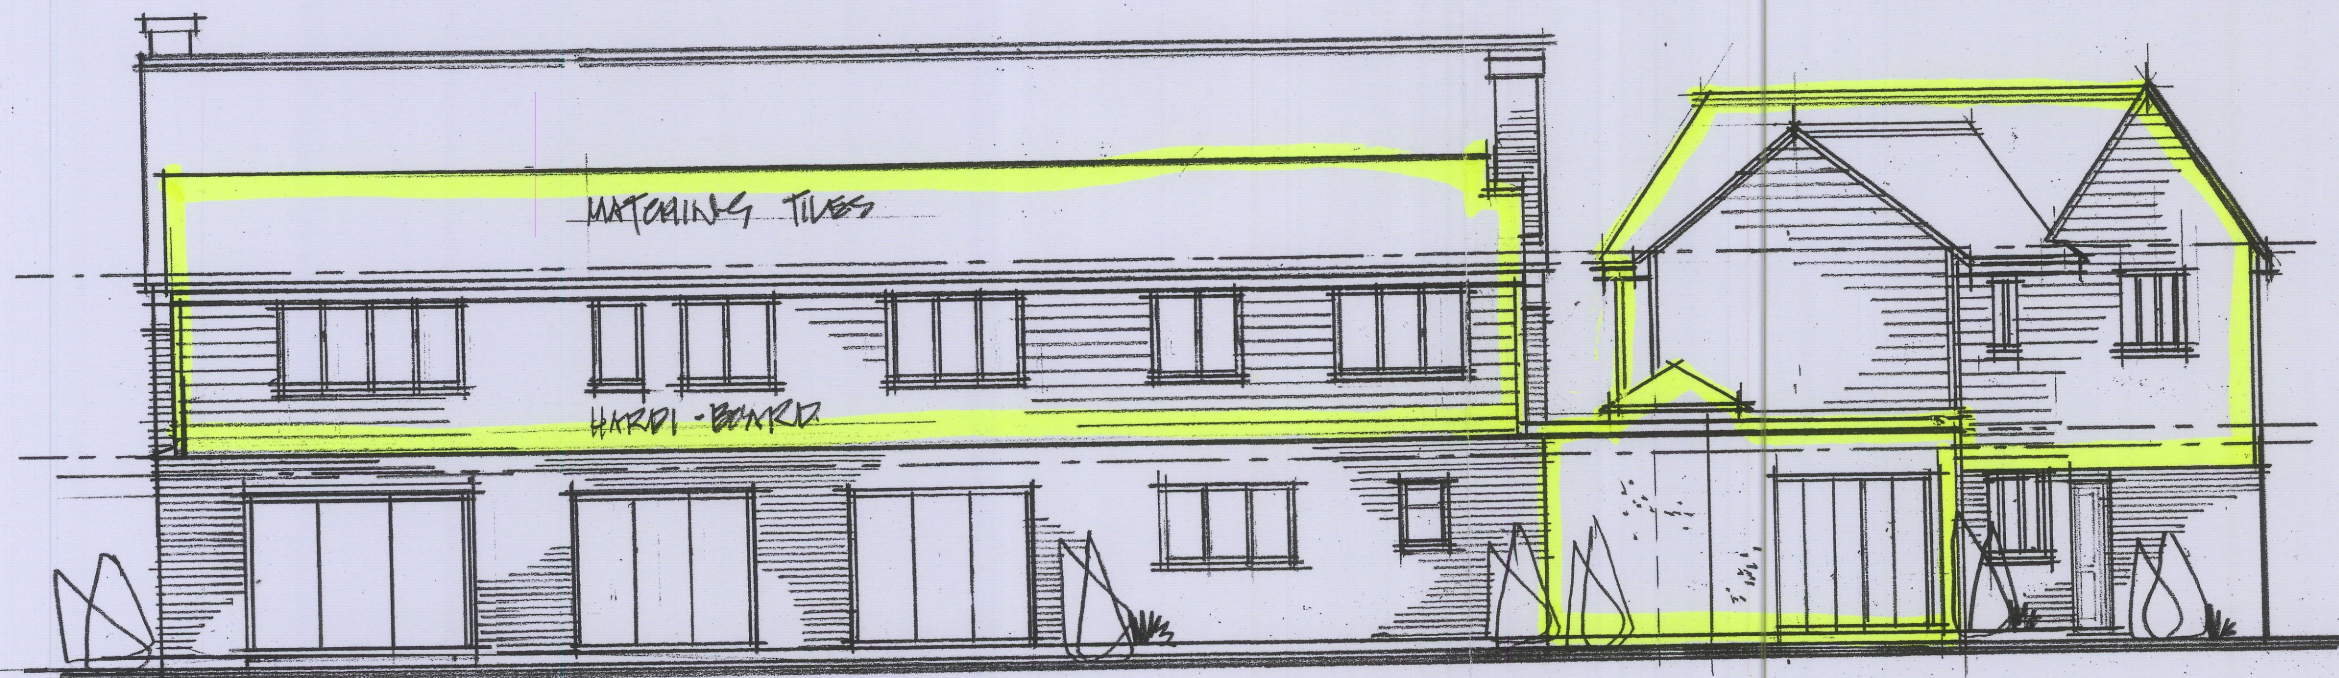


FRONT ELEVATION (NORTH) 1:100

 

REAR ELEVATION (SOUTH) 1:100

PRINT @ A3 SHEET SIZE

JOB TITLE
 12 TYLERS
 SEWARDS END

DRAWING TITLE
 PROPOSED NORTH AND
 SOUTH ELEVATIONS

REVISIONS

SCALE	DATE	DRAWN
1:100	APRIL 2023	

DRAWING NO.:

CC 0123.06